

Contractor: Steve Pleasant Excavating


Plant: Beaver Dam




Slack: 0.8"

0 lb
943 lb
2643 lb
178 lb
0 lb
0 lb
0 lb


Structure Total: 3764 lb

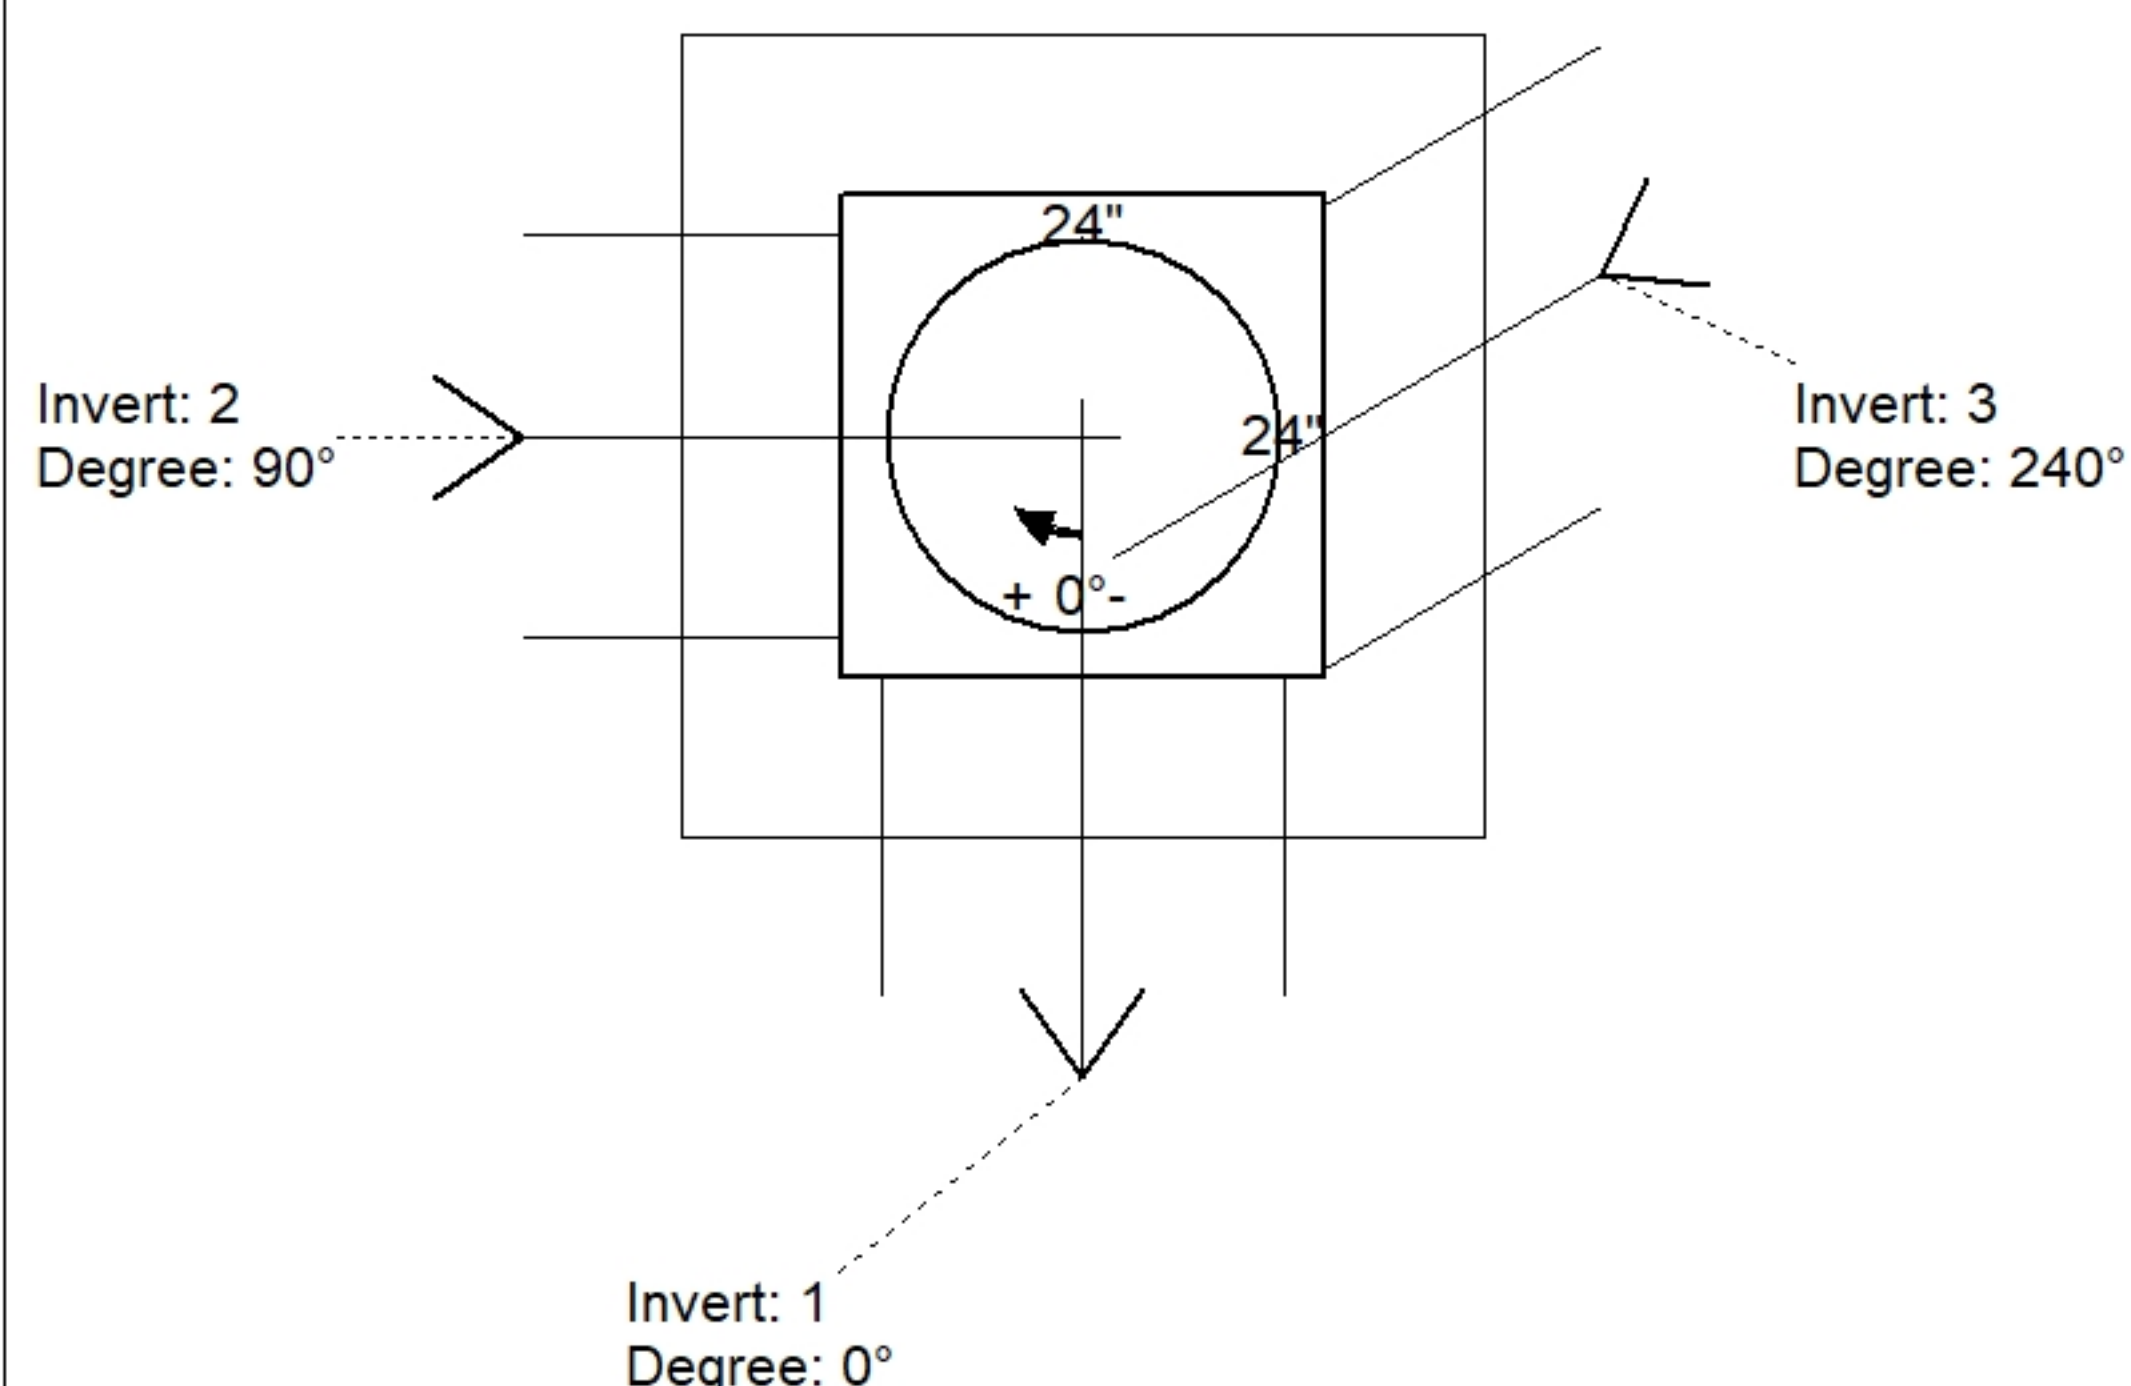

Position	Elev	Angle	Pipe	Pipe OD	Hole	Connector	Up (')	Ref
Rim	433.08'							
Reducer								
Invert 1	430.18'	0°	15" ADS N-12	18"	20"	Hole 20	-2.5"	P1
Invert 2	430.26'	90°	15" ADS N-12	18"	20"	Hole 20	-1.54"	P1
Invert 3	430.26'	240°	15" ADS N-12	18"	20"	Hole 20	-1.54"	P1
Invert 4								
Invert 5								
Invert 6								
Invert 7								
Invert 8								

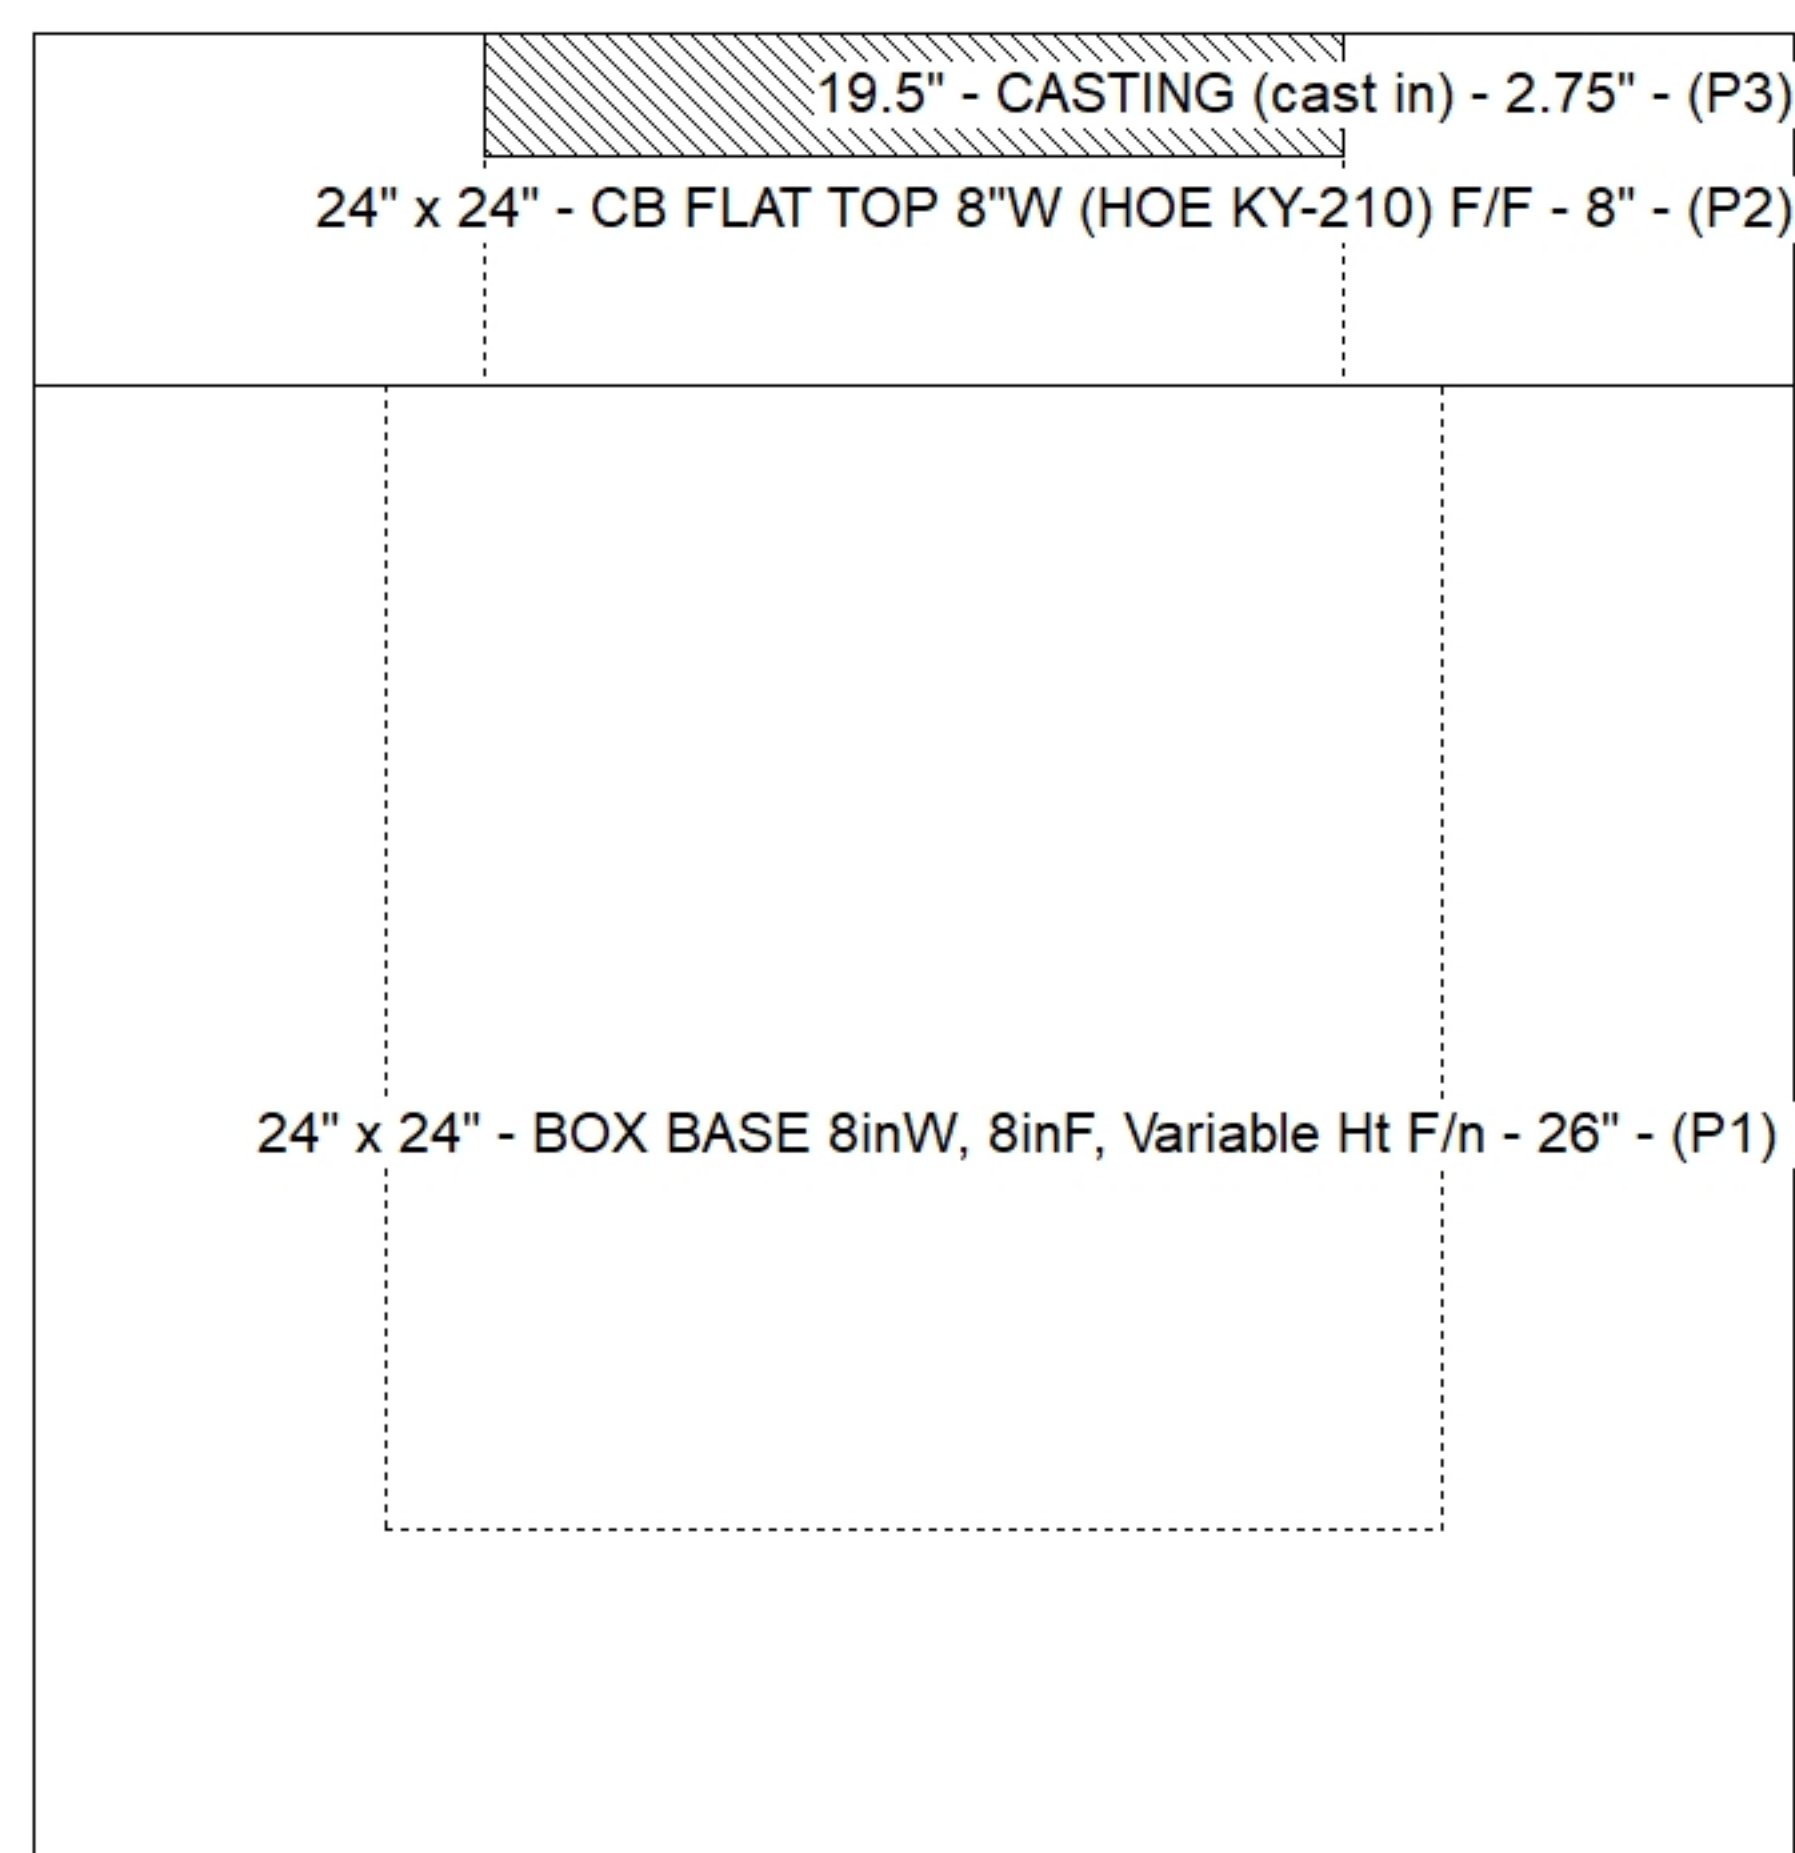

Default - Interior Dimensions

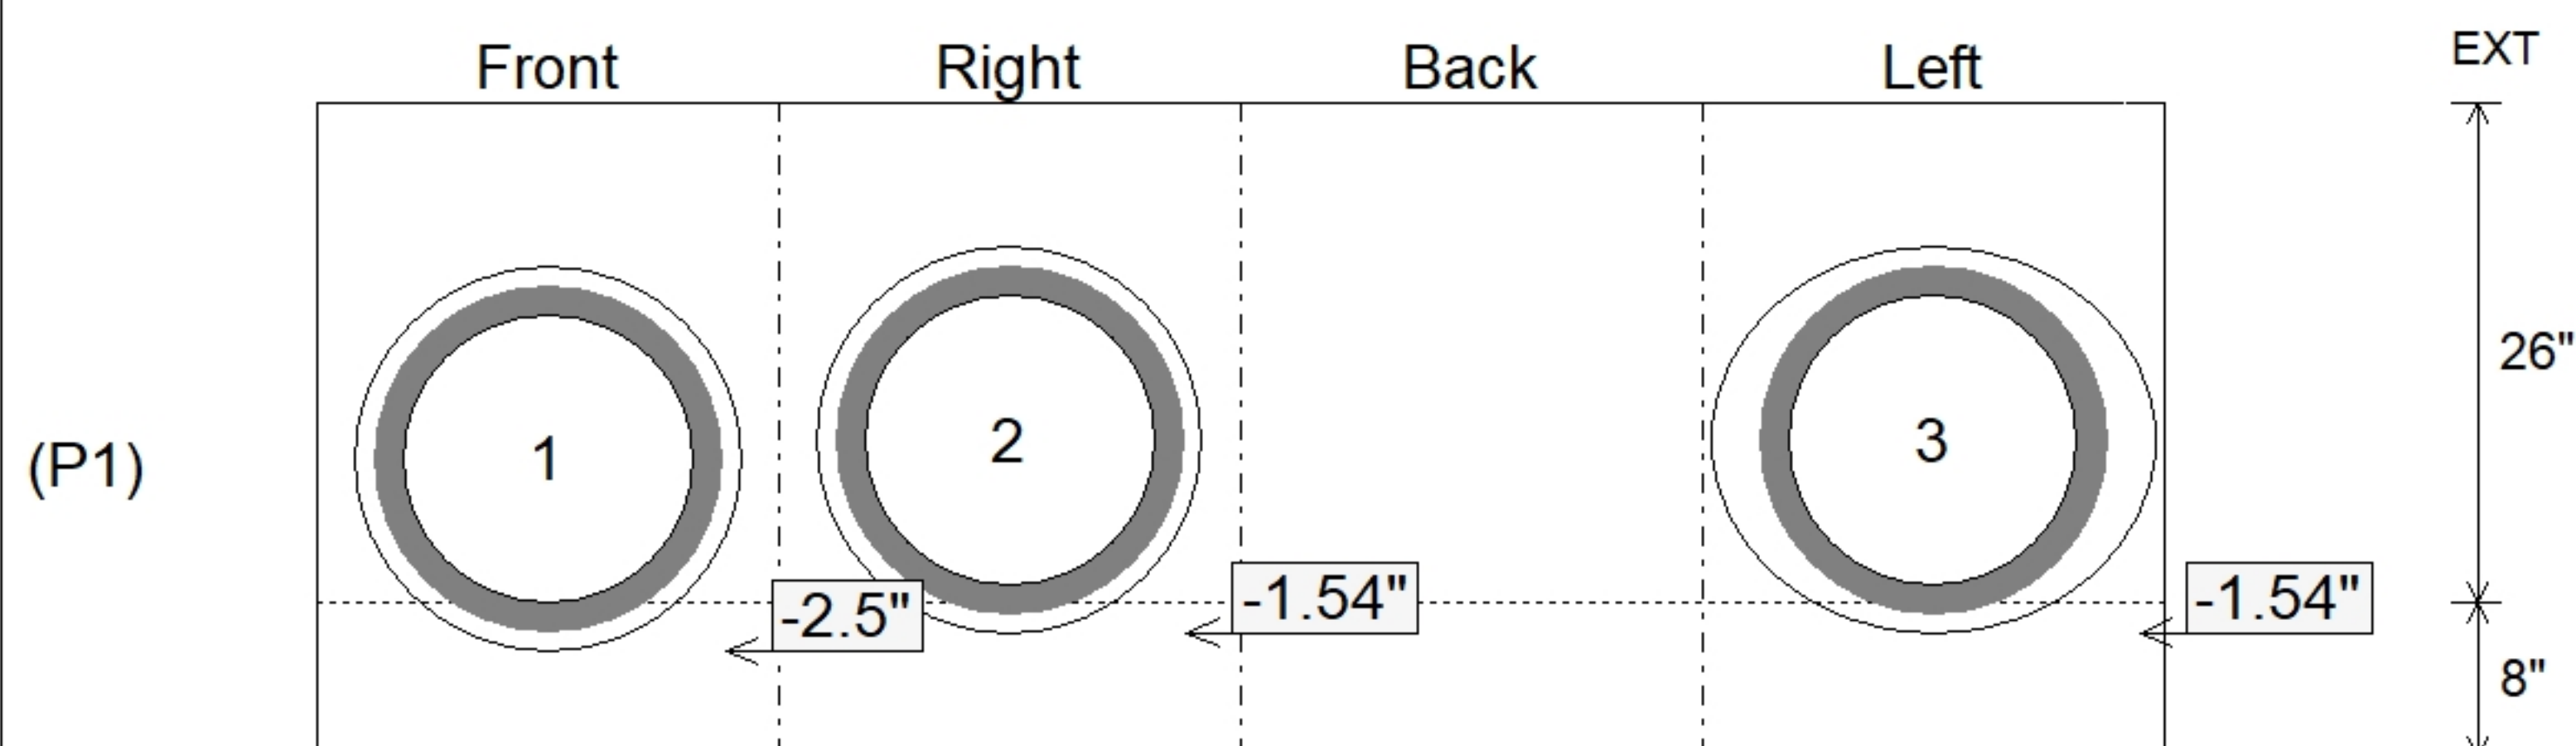

SUBMITTAL
APPROVED BY: