


Contractor: Steve Pleasant Excavating

Plant: Beaver Dam




Slack: 1.6"


Structure Total: 5527 lb

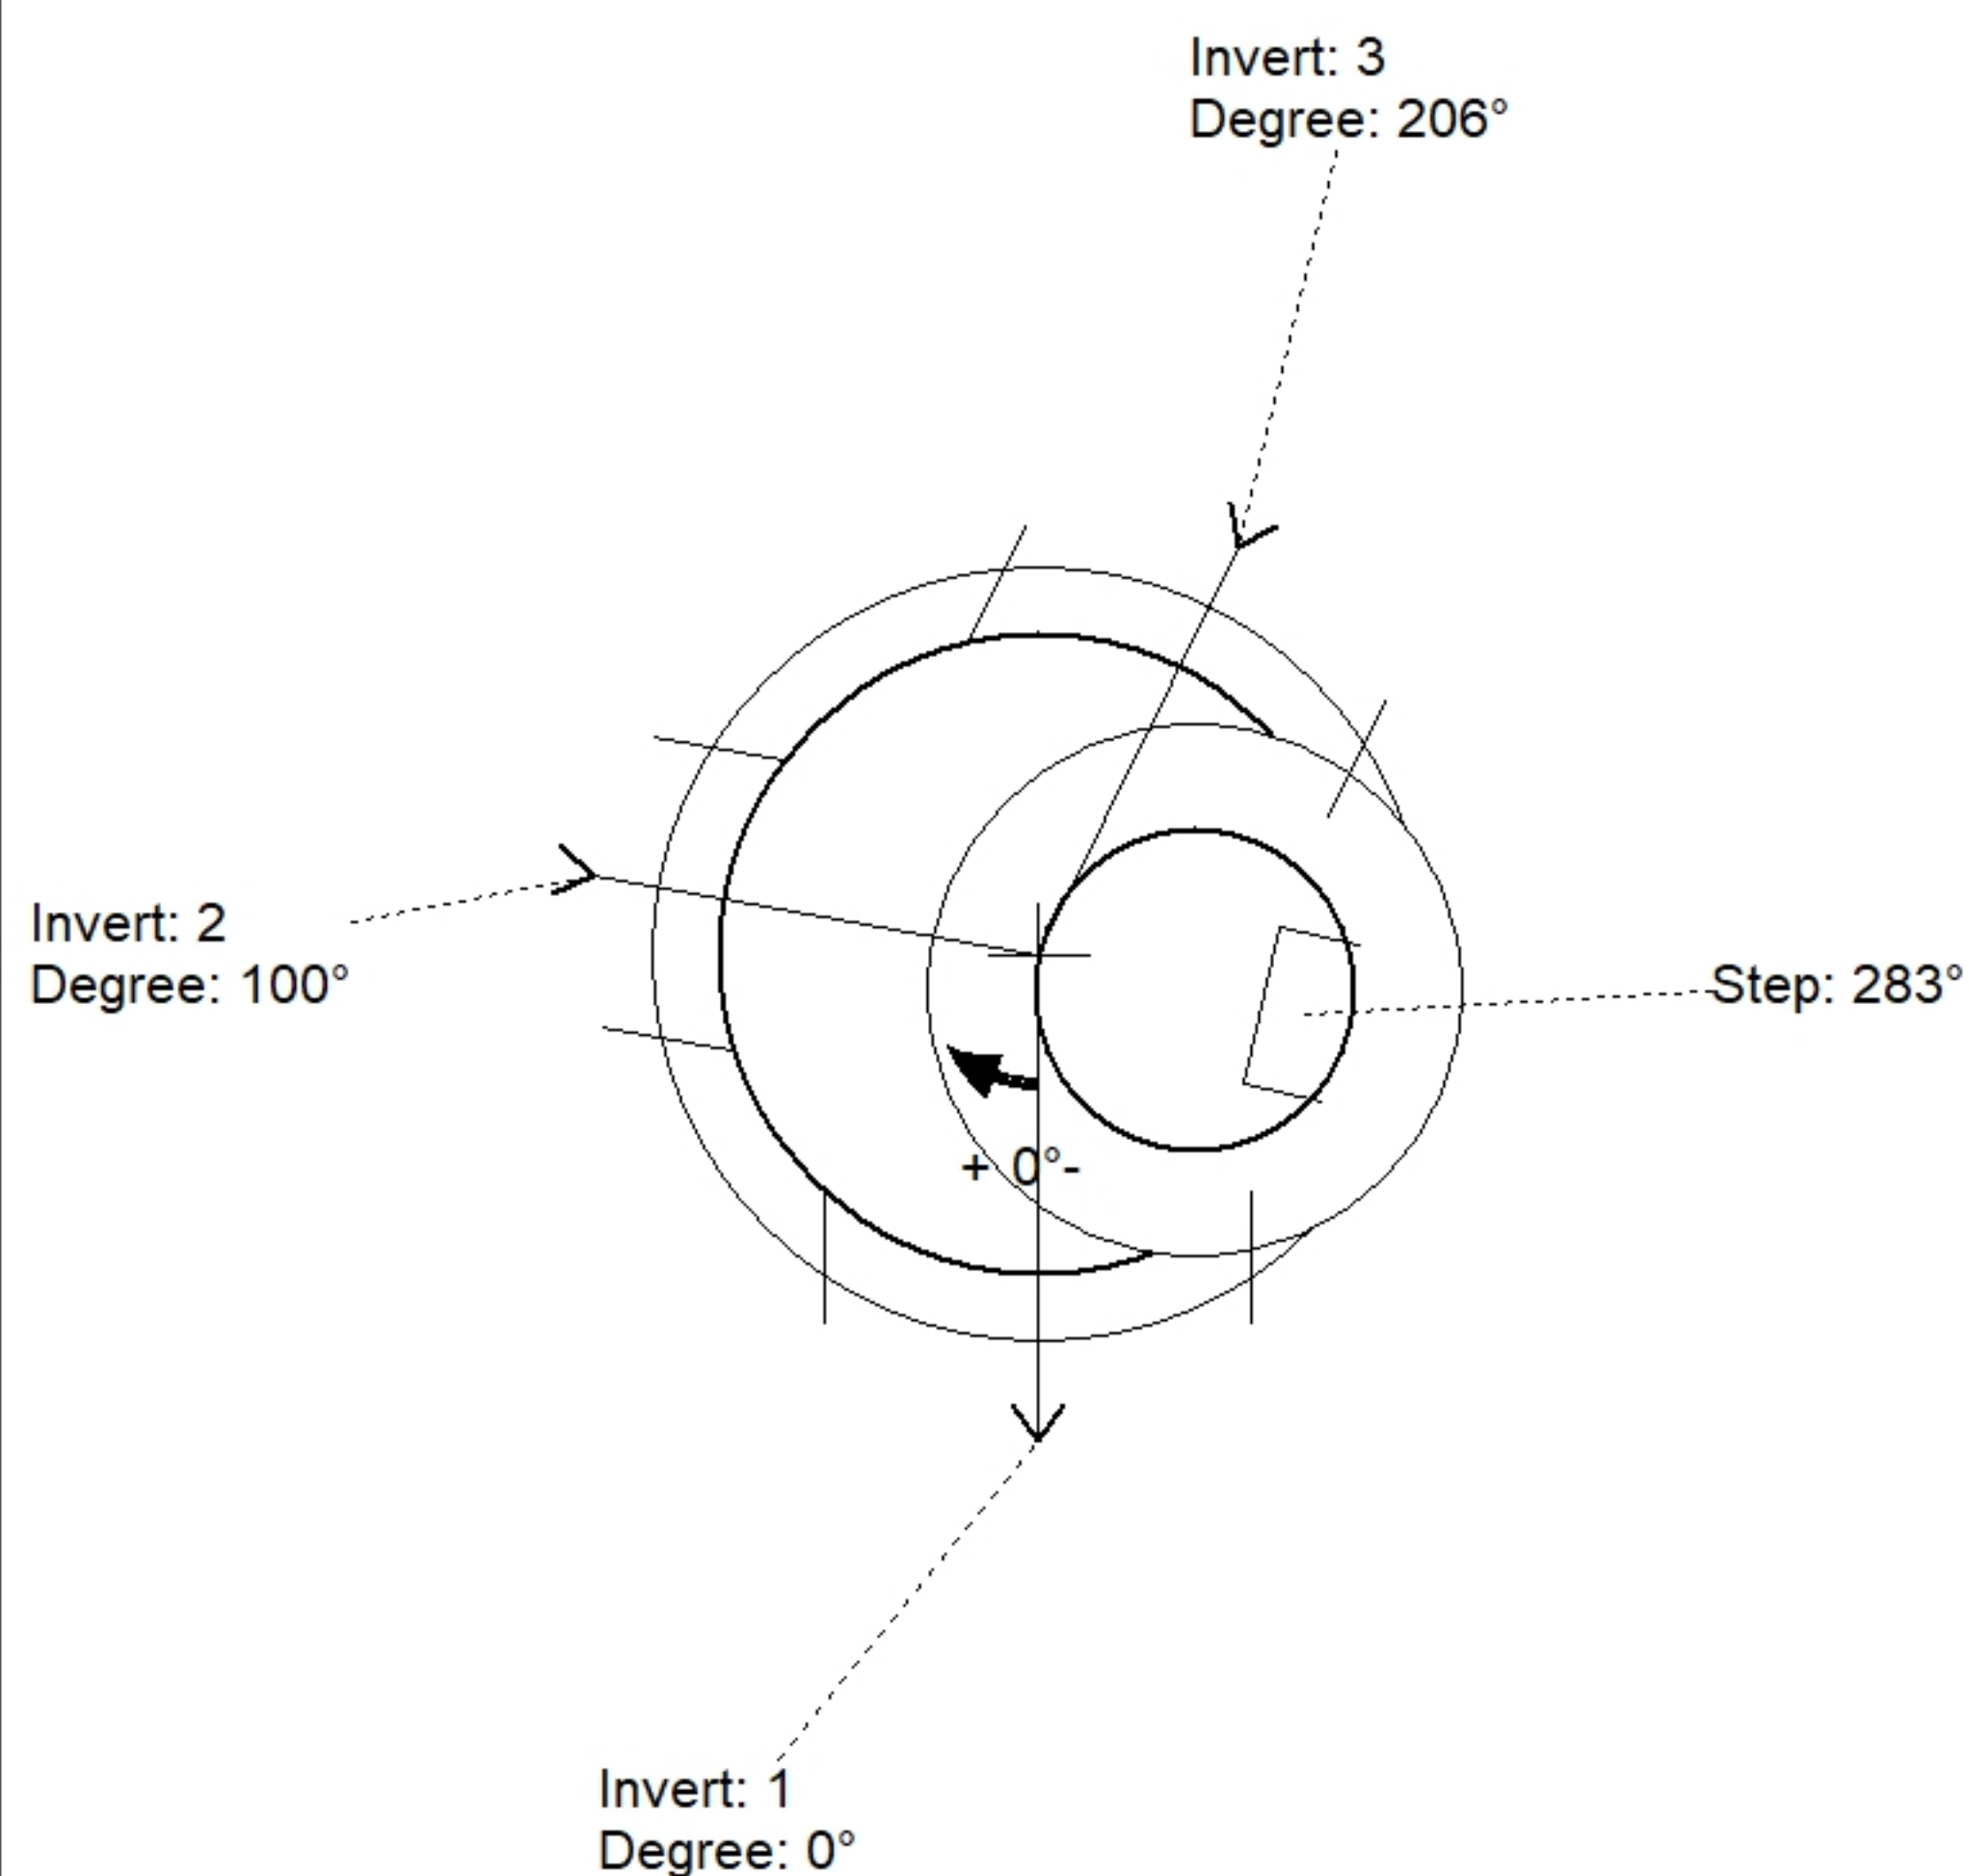

Position	Elev	Angle	Pipe	Pipe OD	Hole	Connector	Up (')	Ref
Rim	435.3'							
Reducer								
Invert 1	429'	0°	24" ADS N-12	28"	32"	Hole 32	0"	P1
Invert 2	429.08'	100°	15" ADS N-12	18"	22"	Hole 22	1.46"	P1
Invert 3	429.08'	206°	24" ADS N-12	28"	30"	Hole 30	1.96"	P1
Invert 4								
Invert 5								
Invert 6								
Invert 7								
Invert 8								

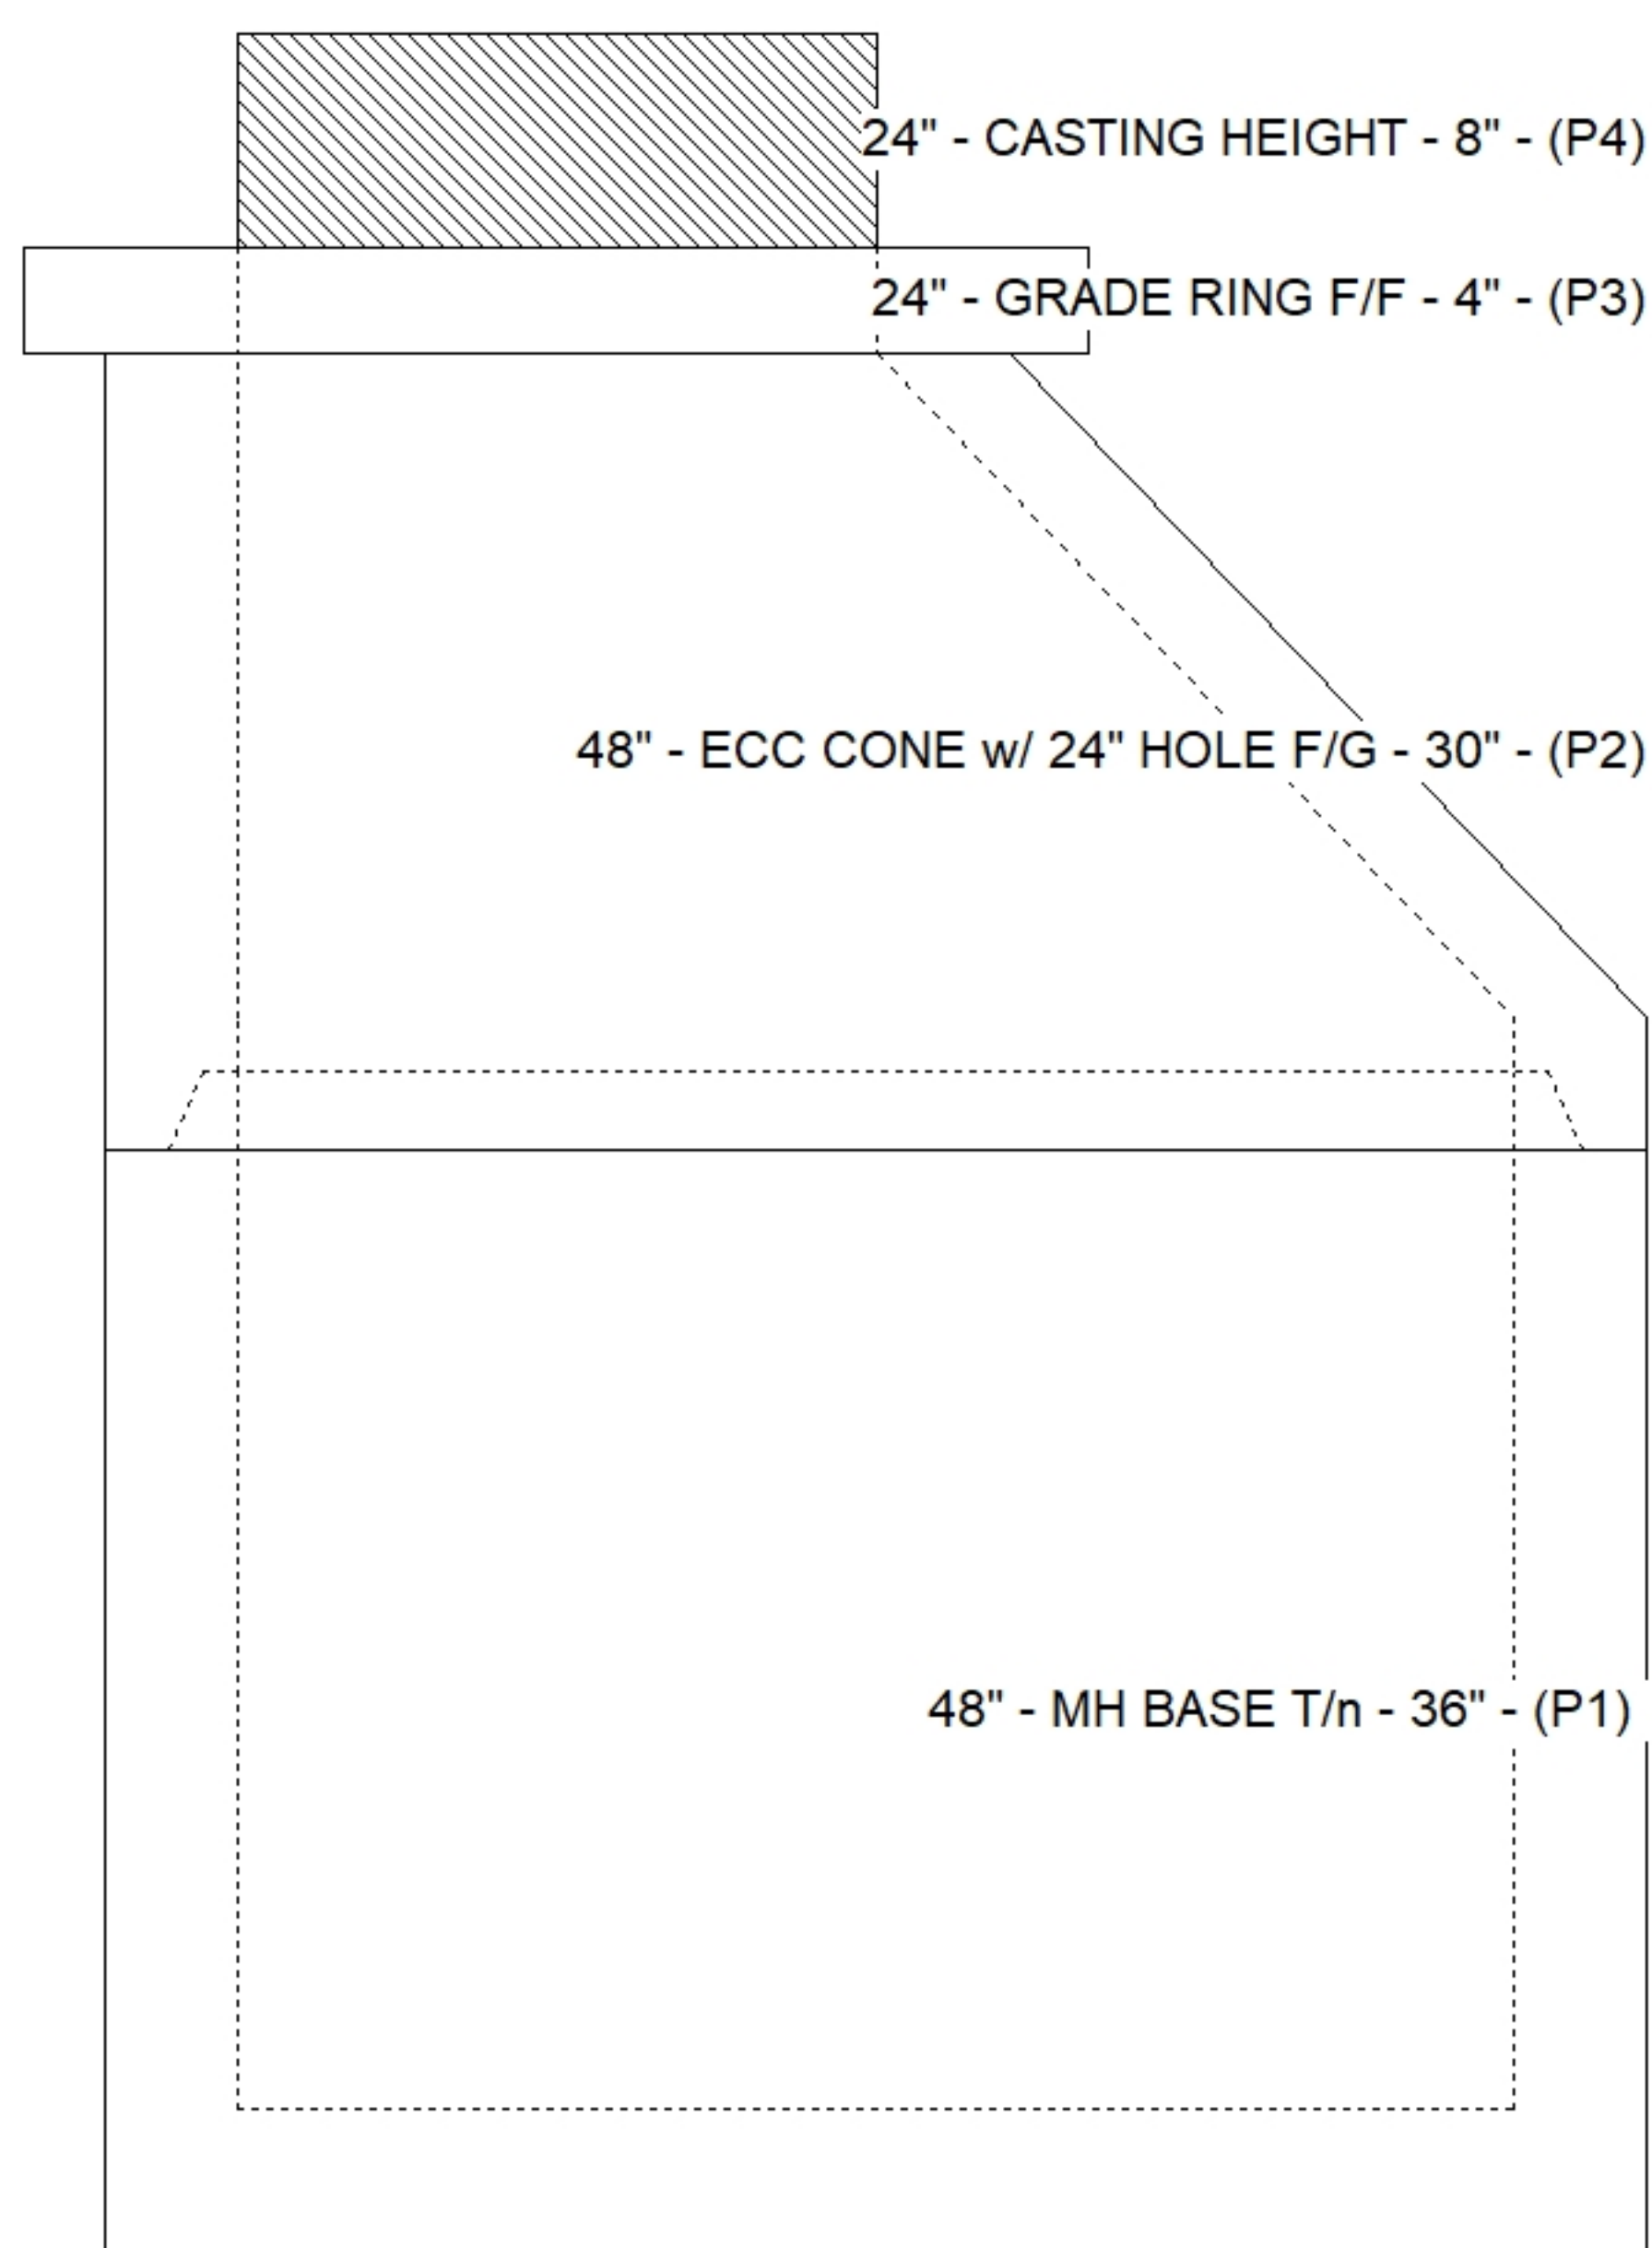

Default - Interior Dimensions

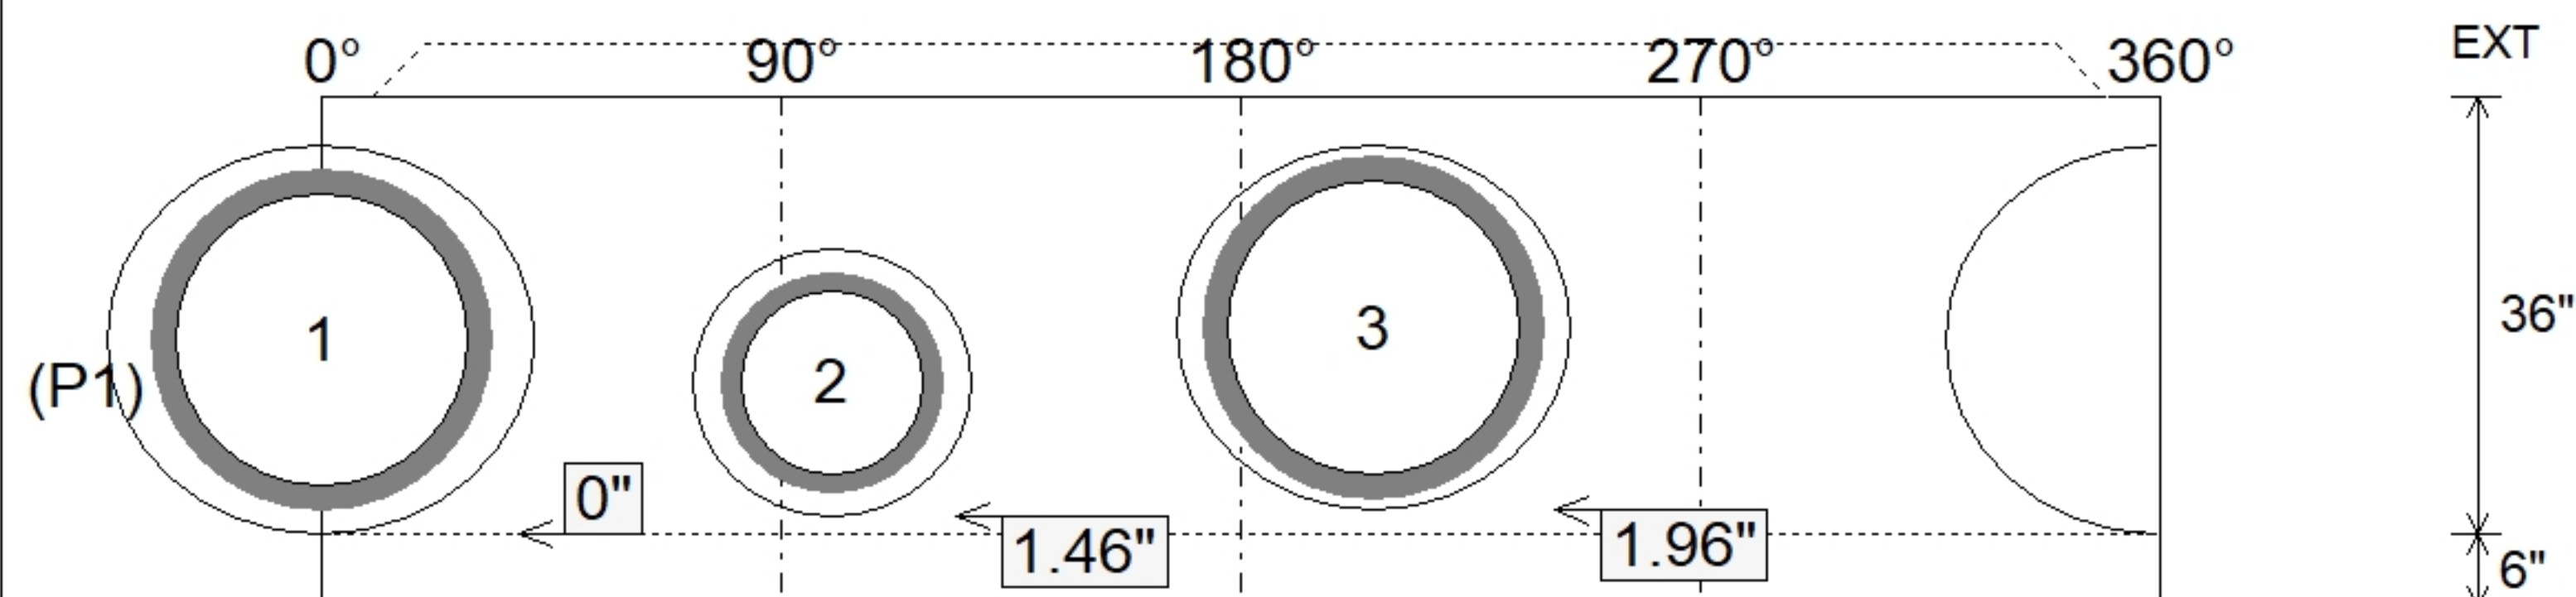

SUBMITTAL
APPROVED BY: