


Contractor: Steve Pleasant Excavating

Plant: Beaver Dam




Slack: 1.16"


Structure Total: 4922 lb

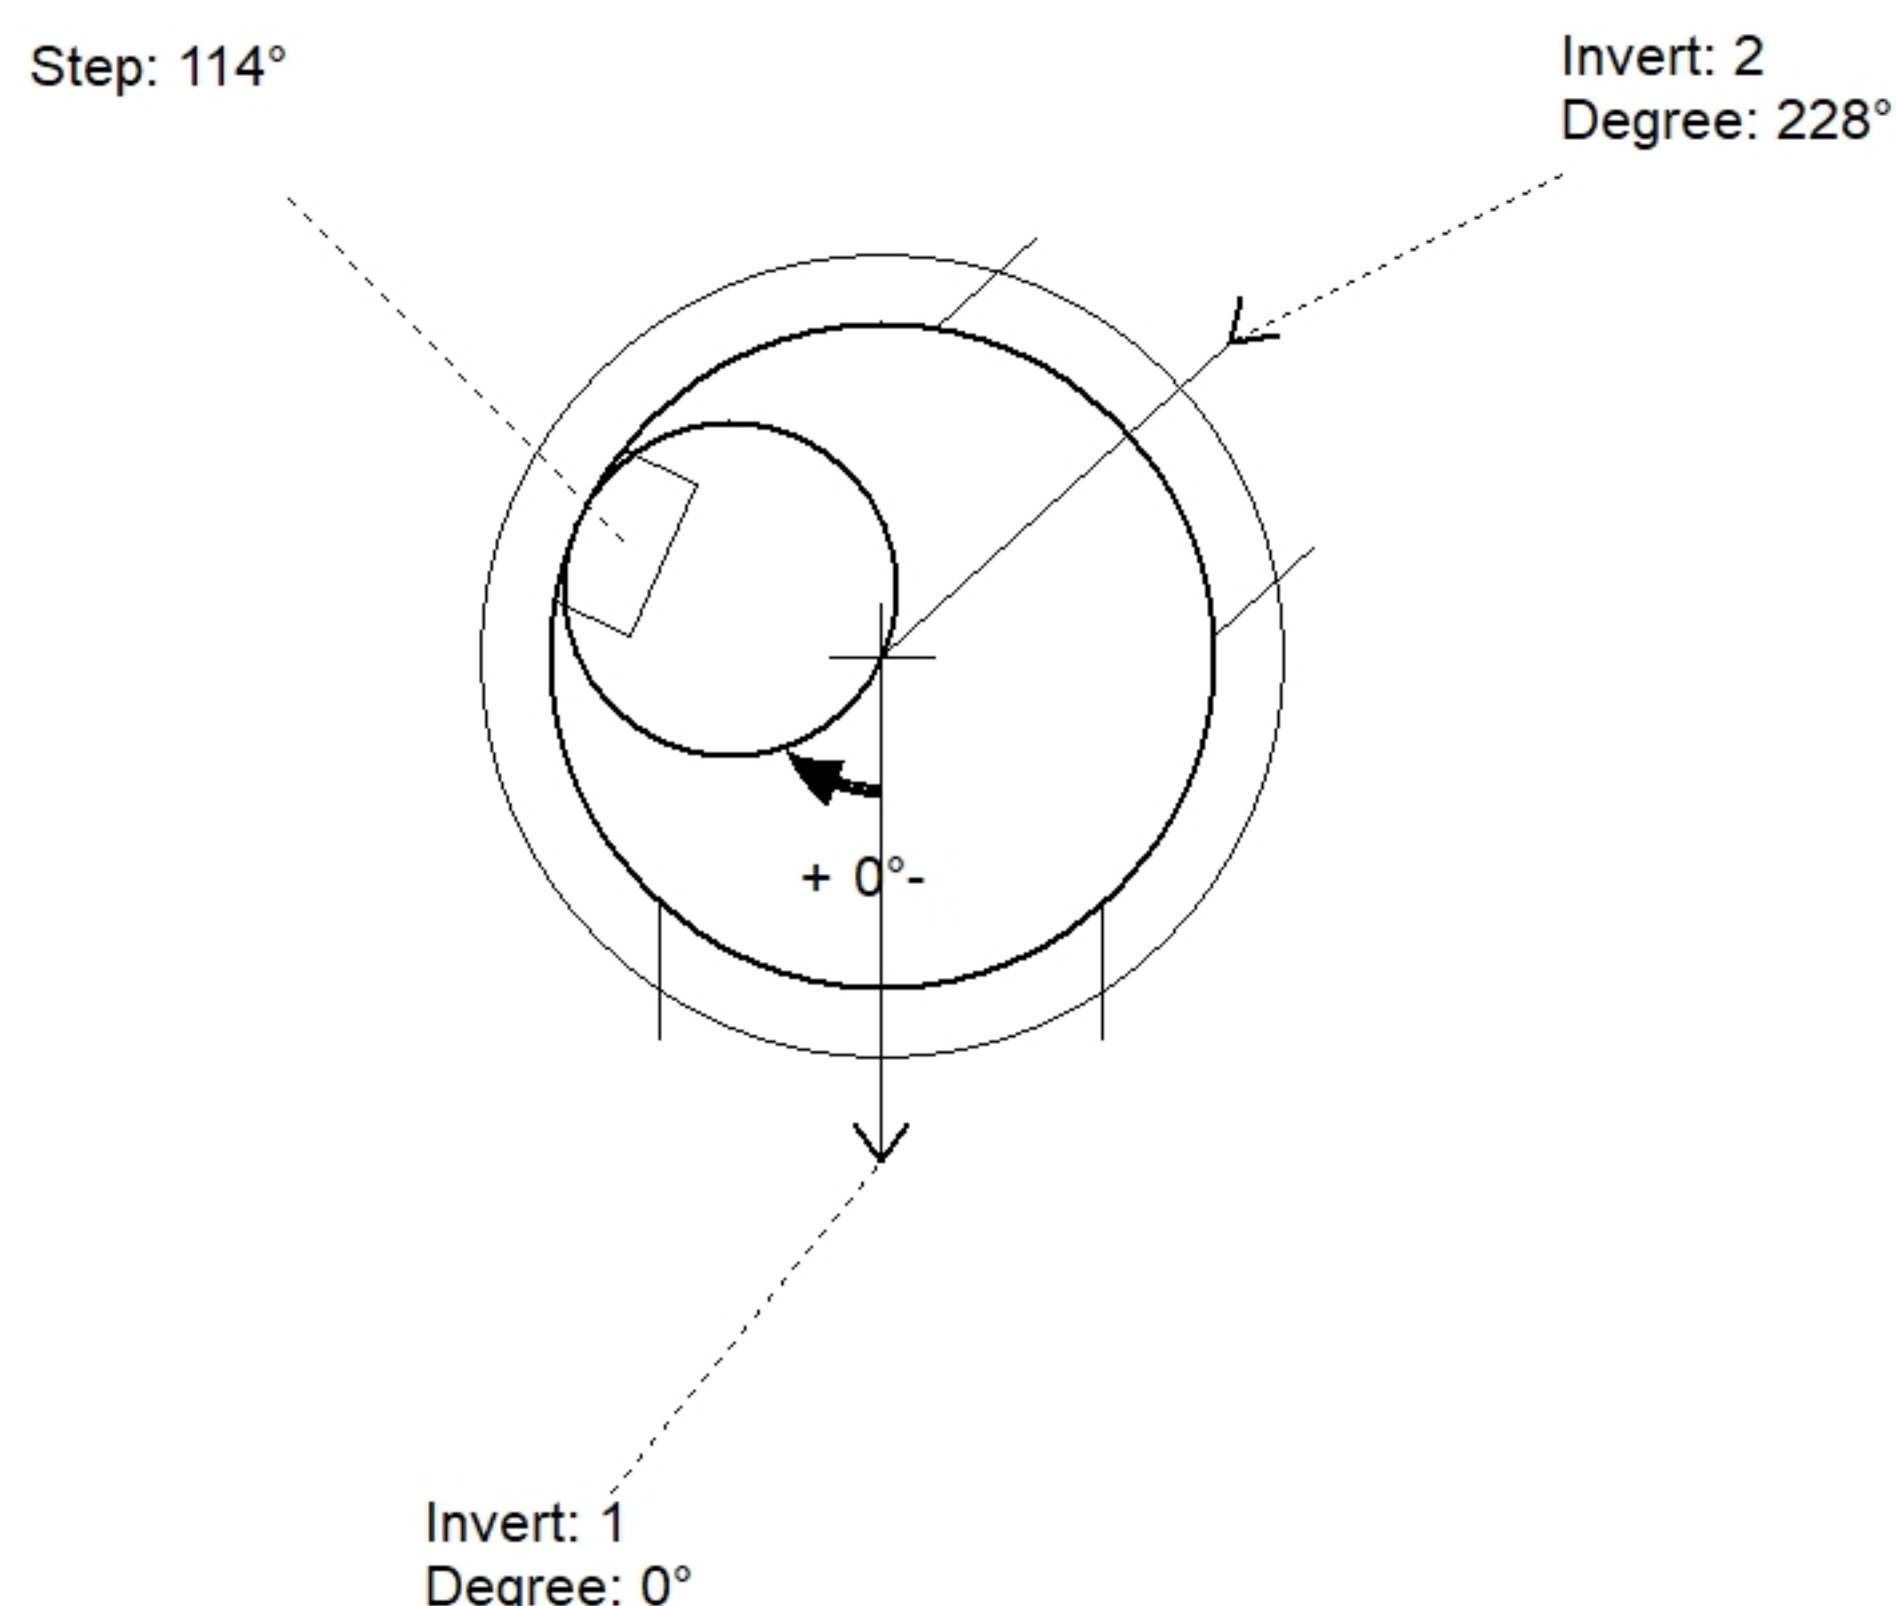

Position	Elev	Angle	Pipe	Pipe OD	Hole	Connector	Up (')	Ref
Rim	433.89'							
Reducer								
Invert 1	428.46'	0°	24" ADS N-12	28"	32"	Hole 32	0"	P1
Invert 2	428.54'	228°	24" ADS N-12	28"	30"	Hole 30	1.96"	P1
Invert 3								
Invert 4								
Invert 5								
Invert 6								
Invert 7								
Invert 8								

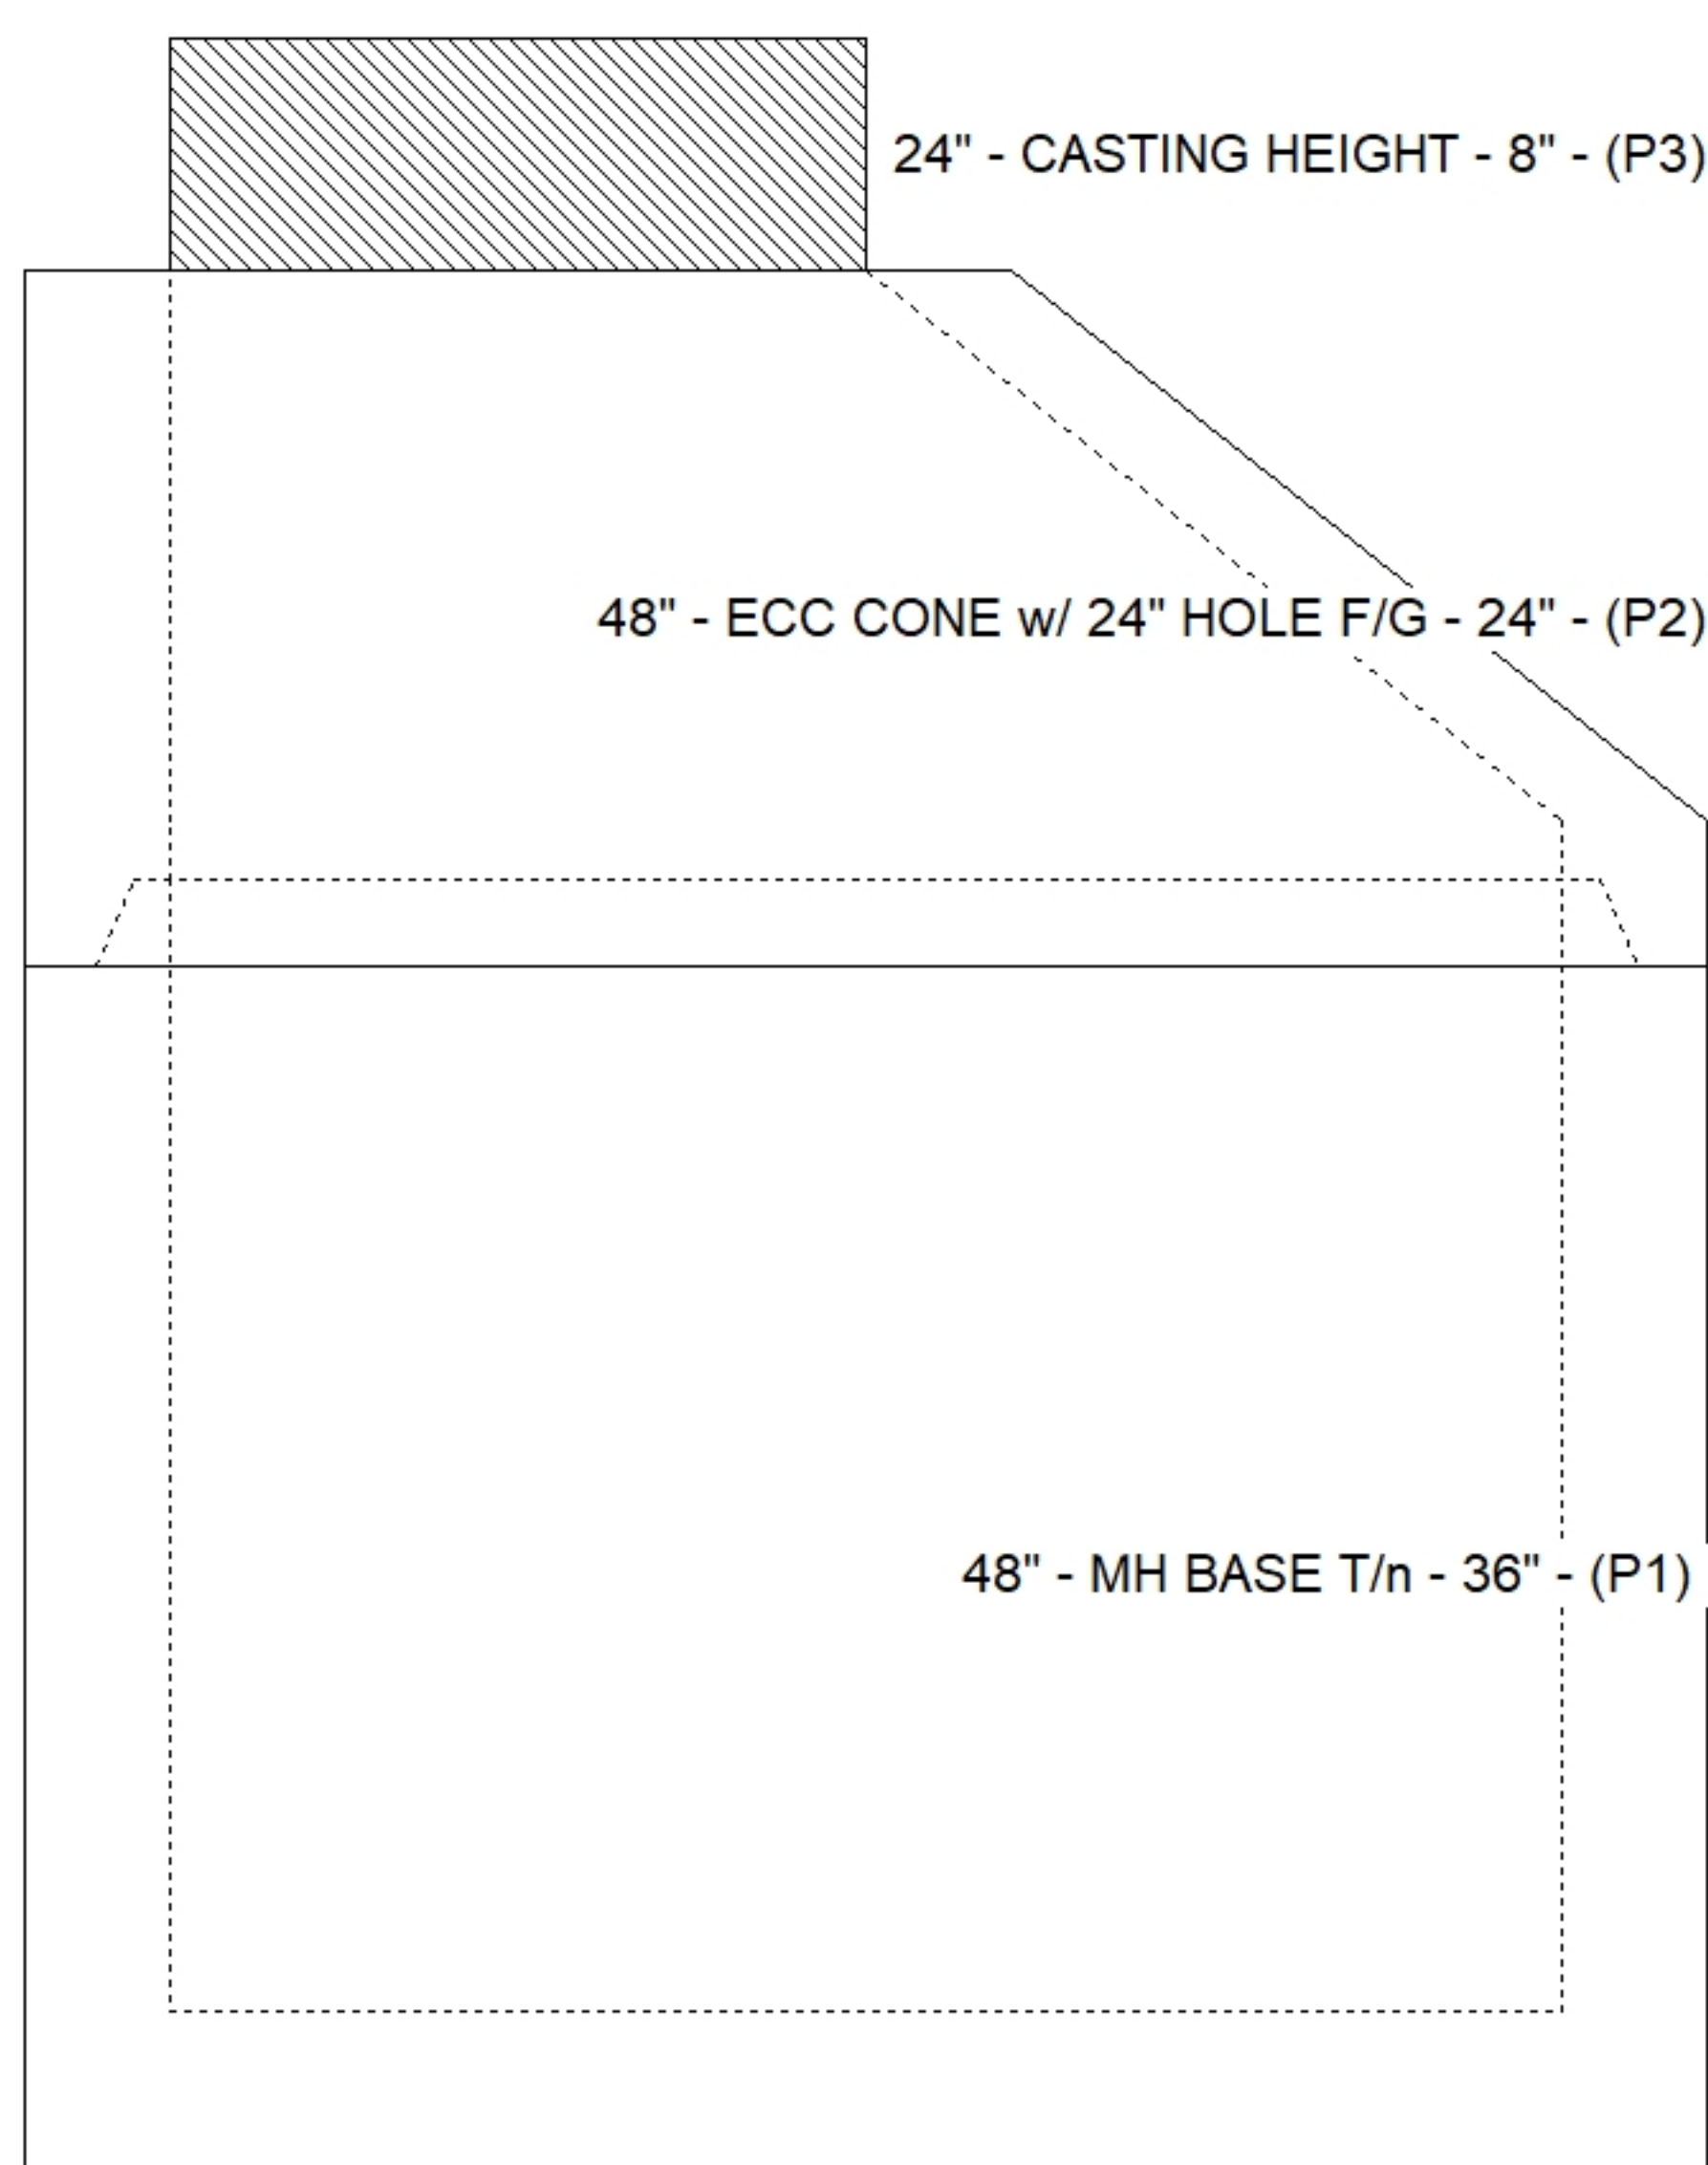

Default - Interior Dimensions

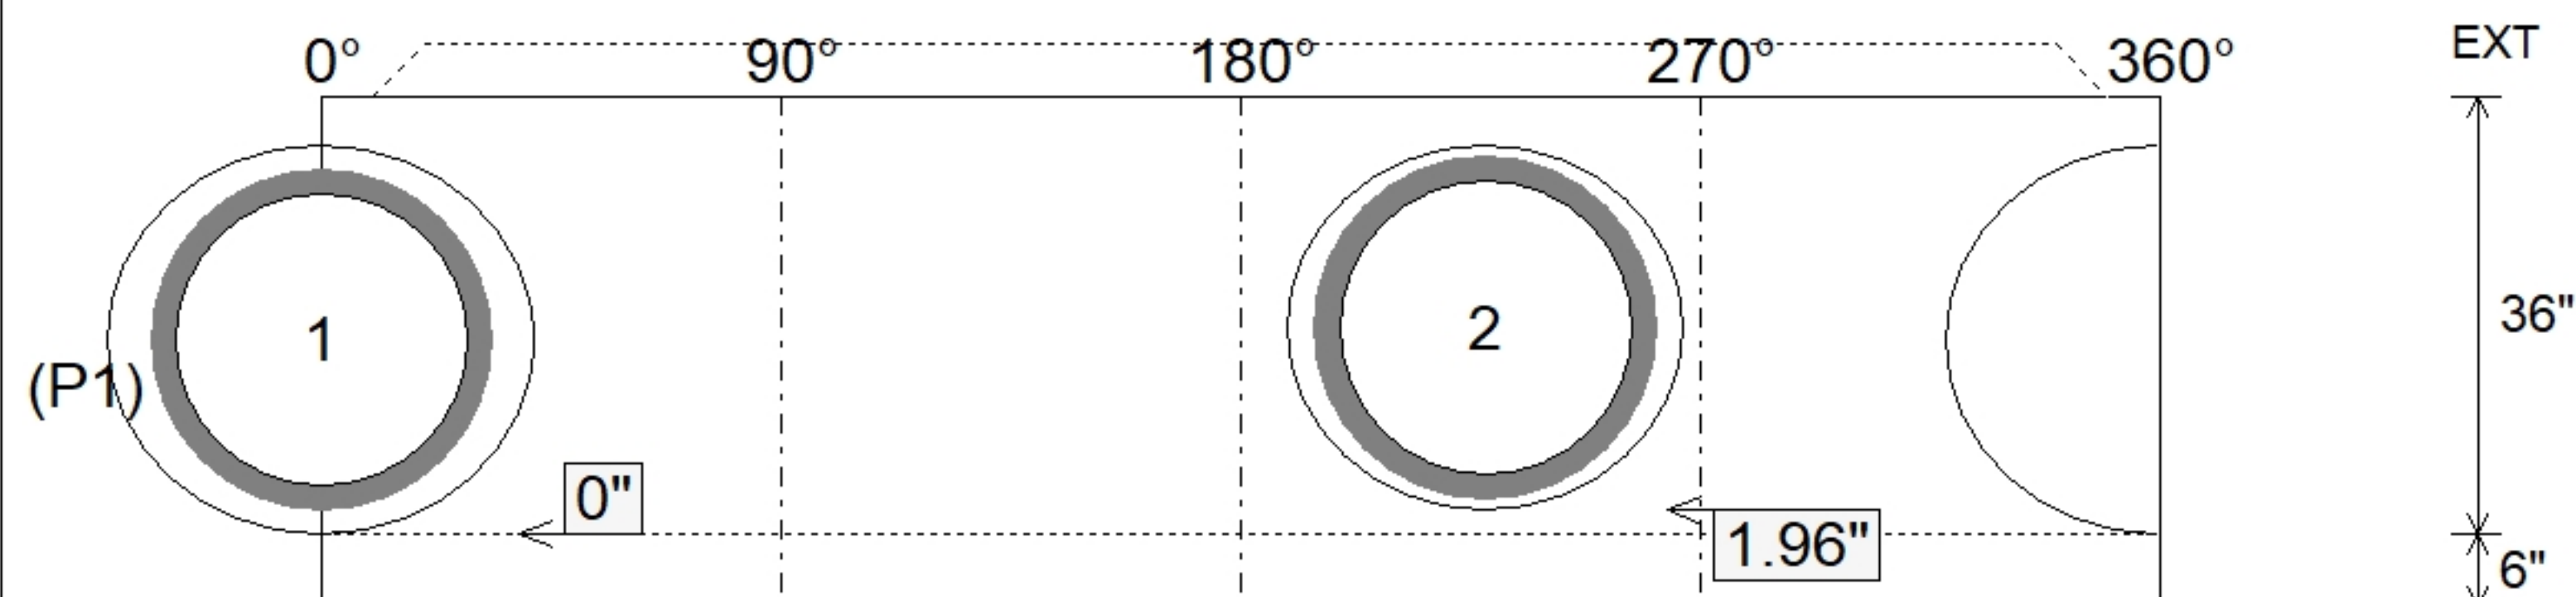

SUBMITTAL
APPROVED BY: