


Contractor: Steve Pleasant Excavating

Plant: Beaver Dam




Slack: 0.96"


Structure Total: 7980 lb

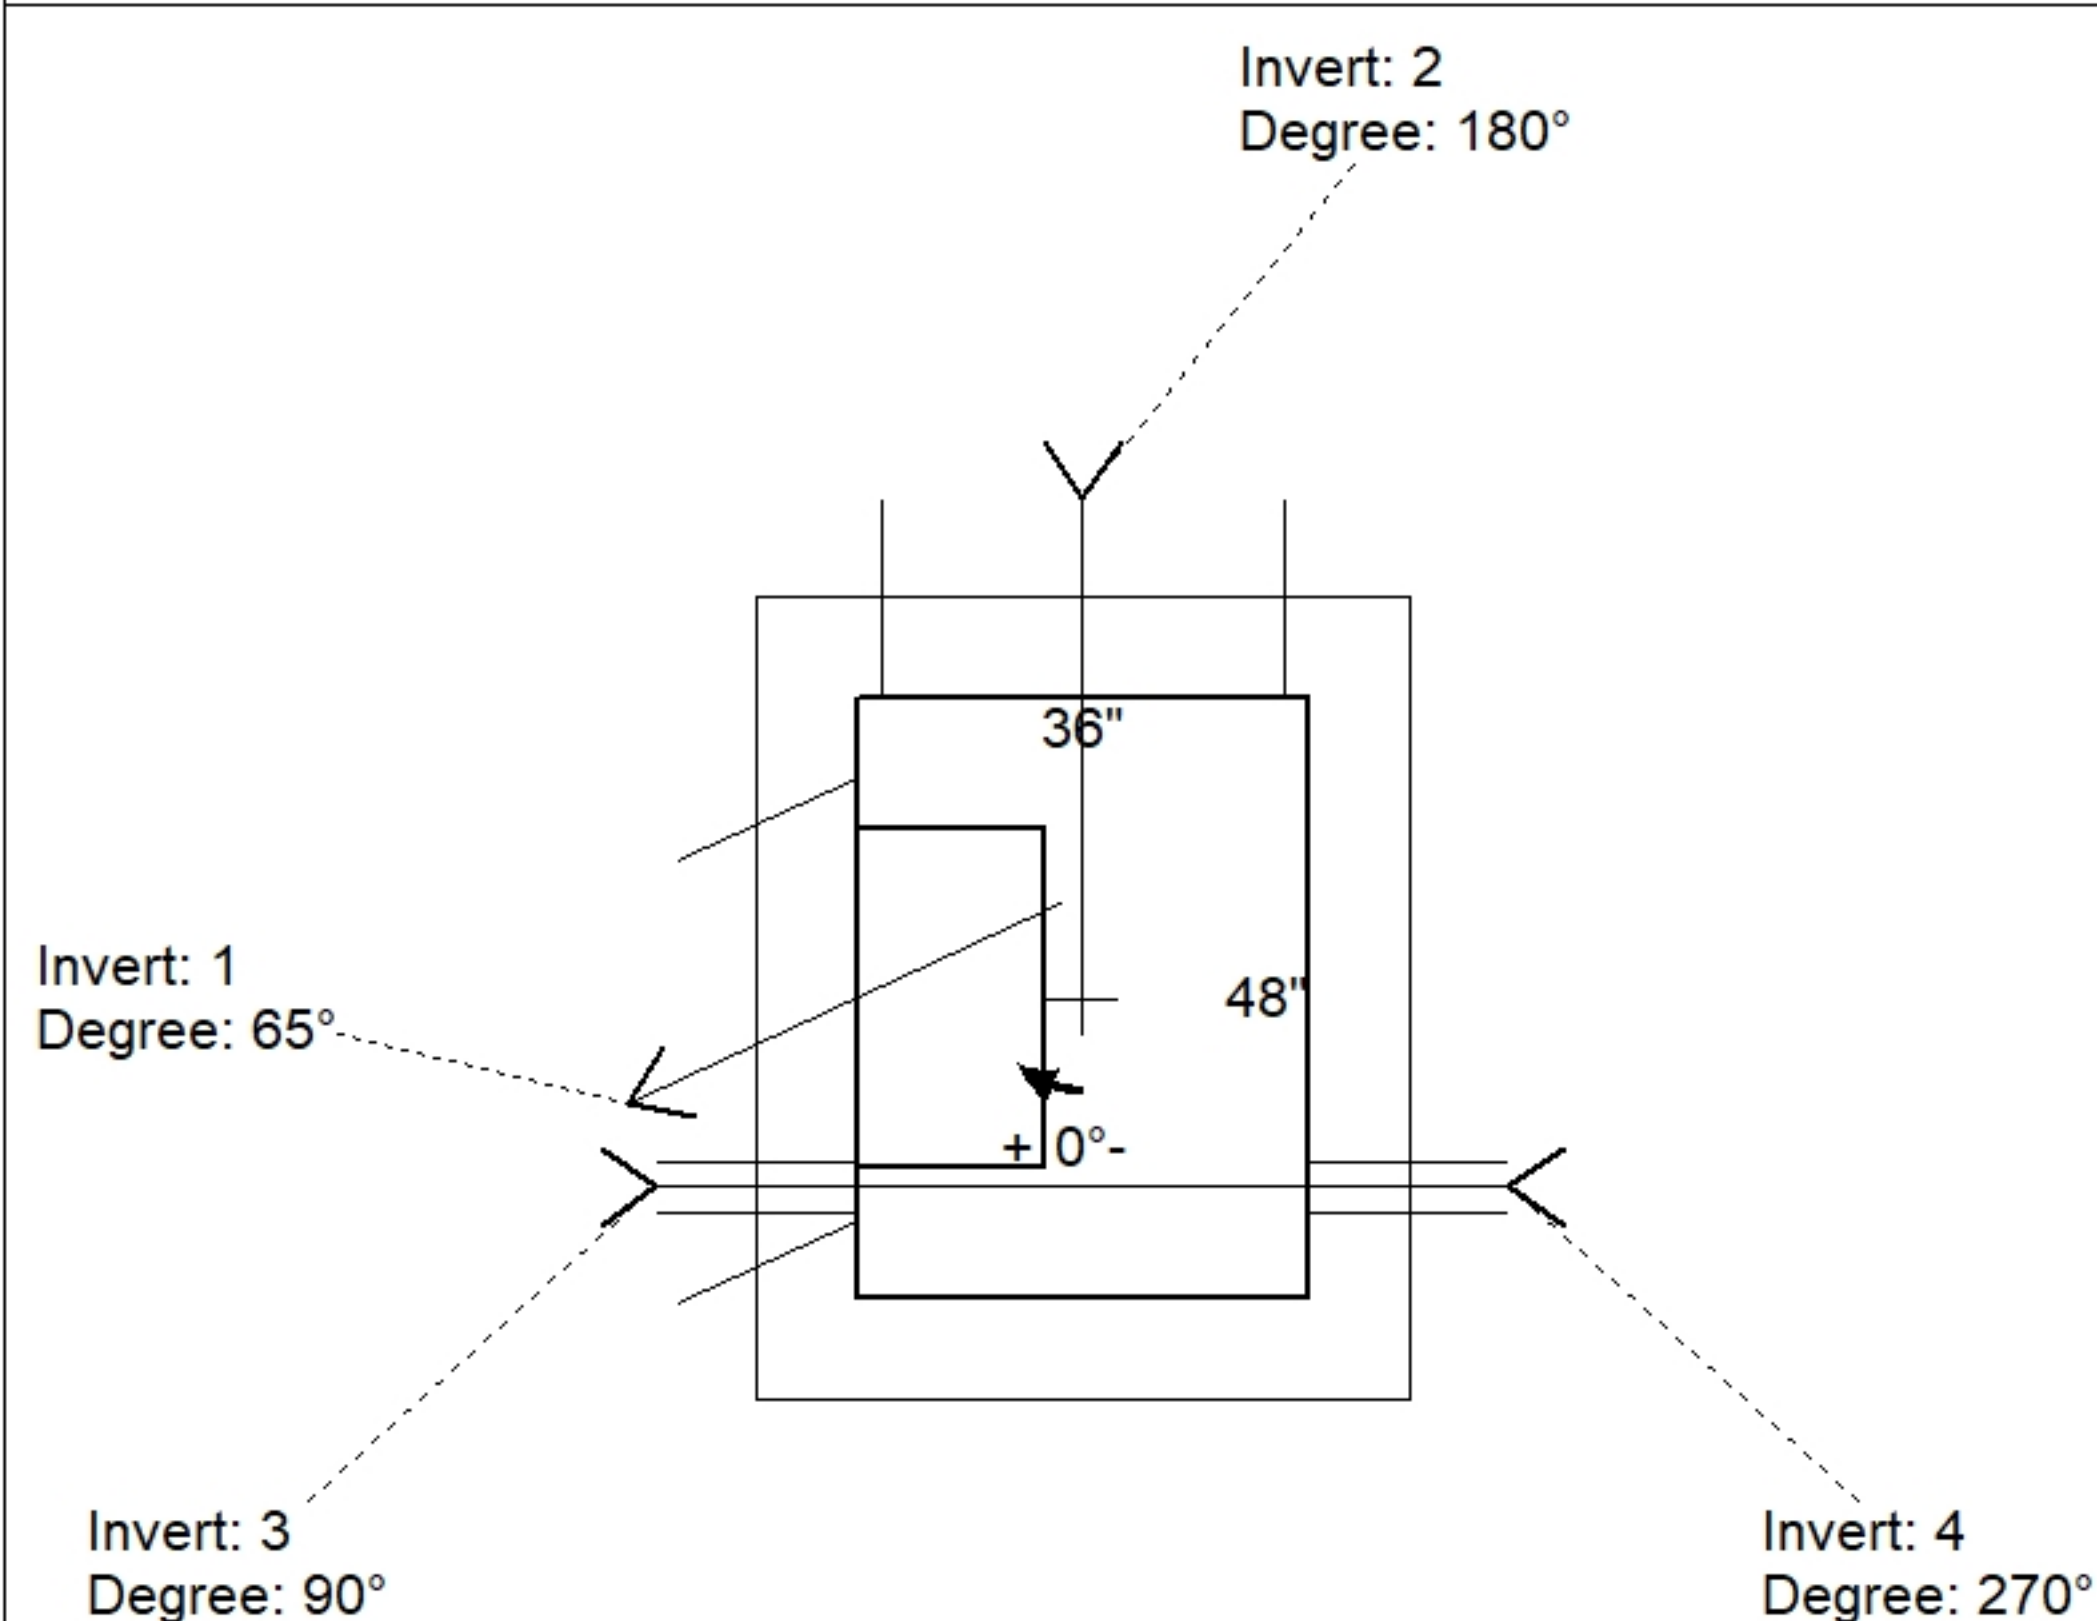

Position	Elev	Angle	Pipe	Pipe OD	Hole	Connector	Up (↓)	Ref
Rim	432.29'							
Reducer								
Invert 1	427.96'	65°	24" ADS N-12	28"	32"	Hole 32	-4"	P1
Invert 2	428.04'	180°	24" ADS N-12	28"	32"	Hole 32	-3.04"	P1
Invert 3	430.21'	90°	4" WEEP HOLE	4"	4"	Hole 4	27"	P1
Invert 4	430.21'	270°	4" WEEP HOLE	4"	4"	Hole 4	27"	P1
Invert 5								
Invert 6								
Invert 7								
Invert 8								

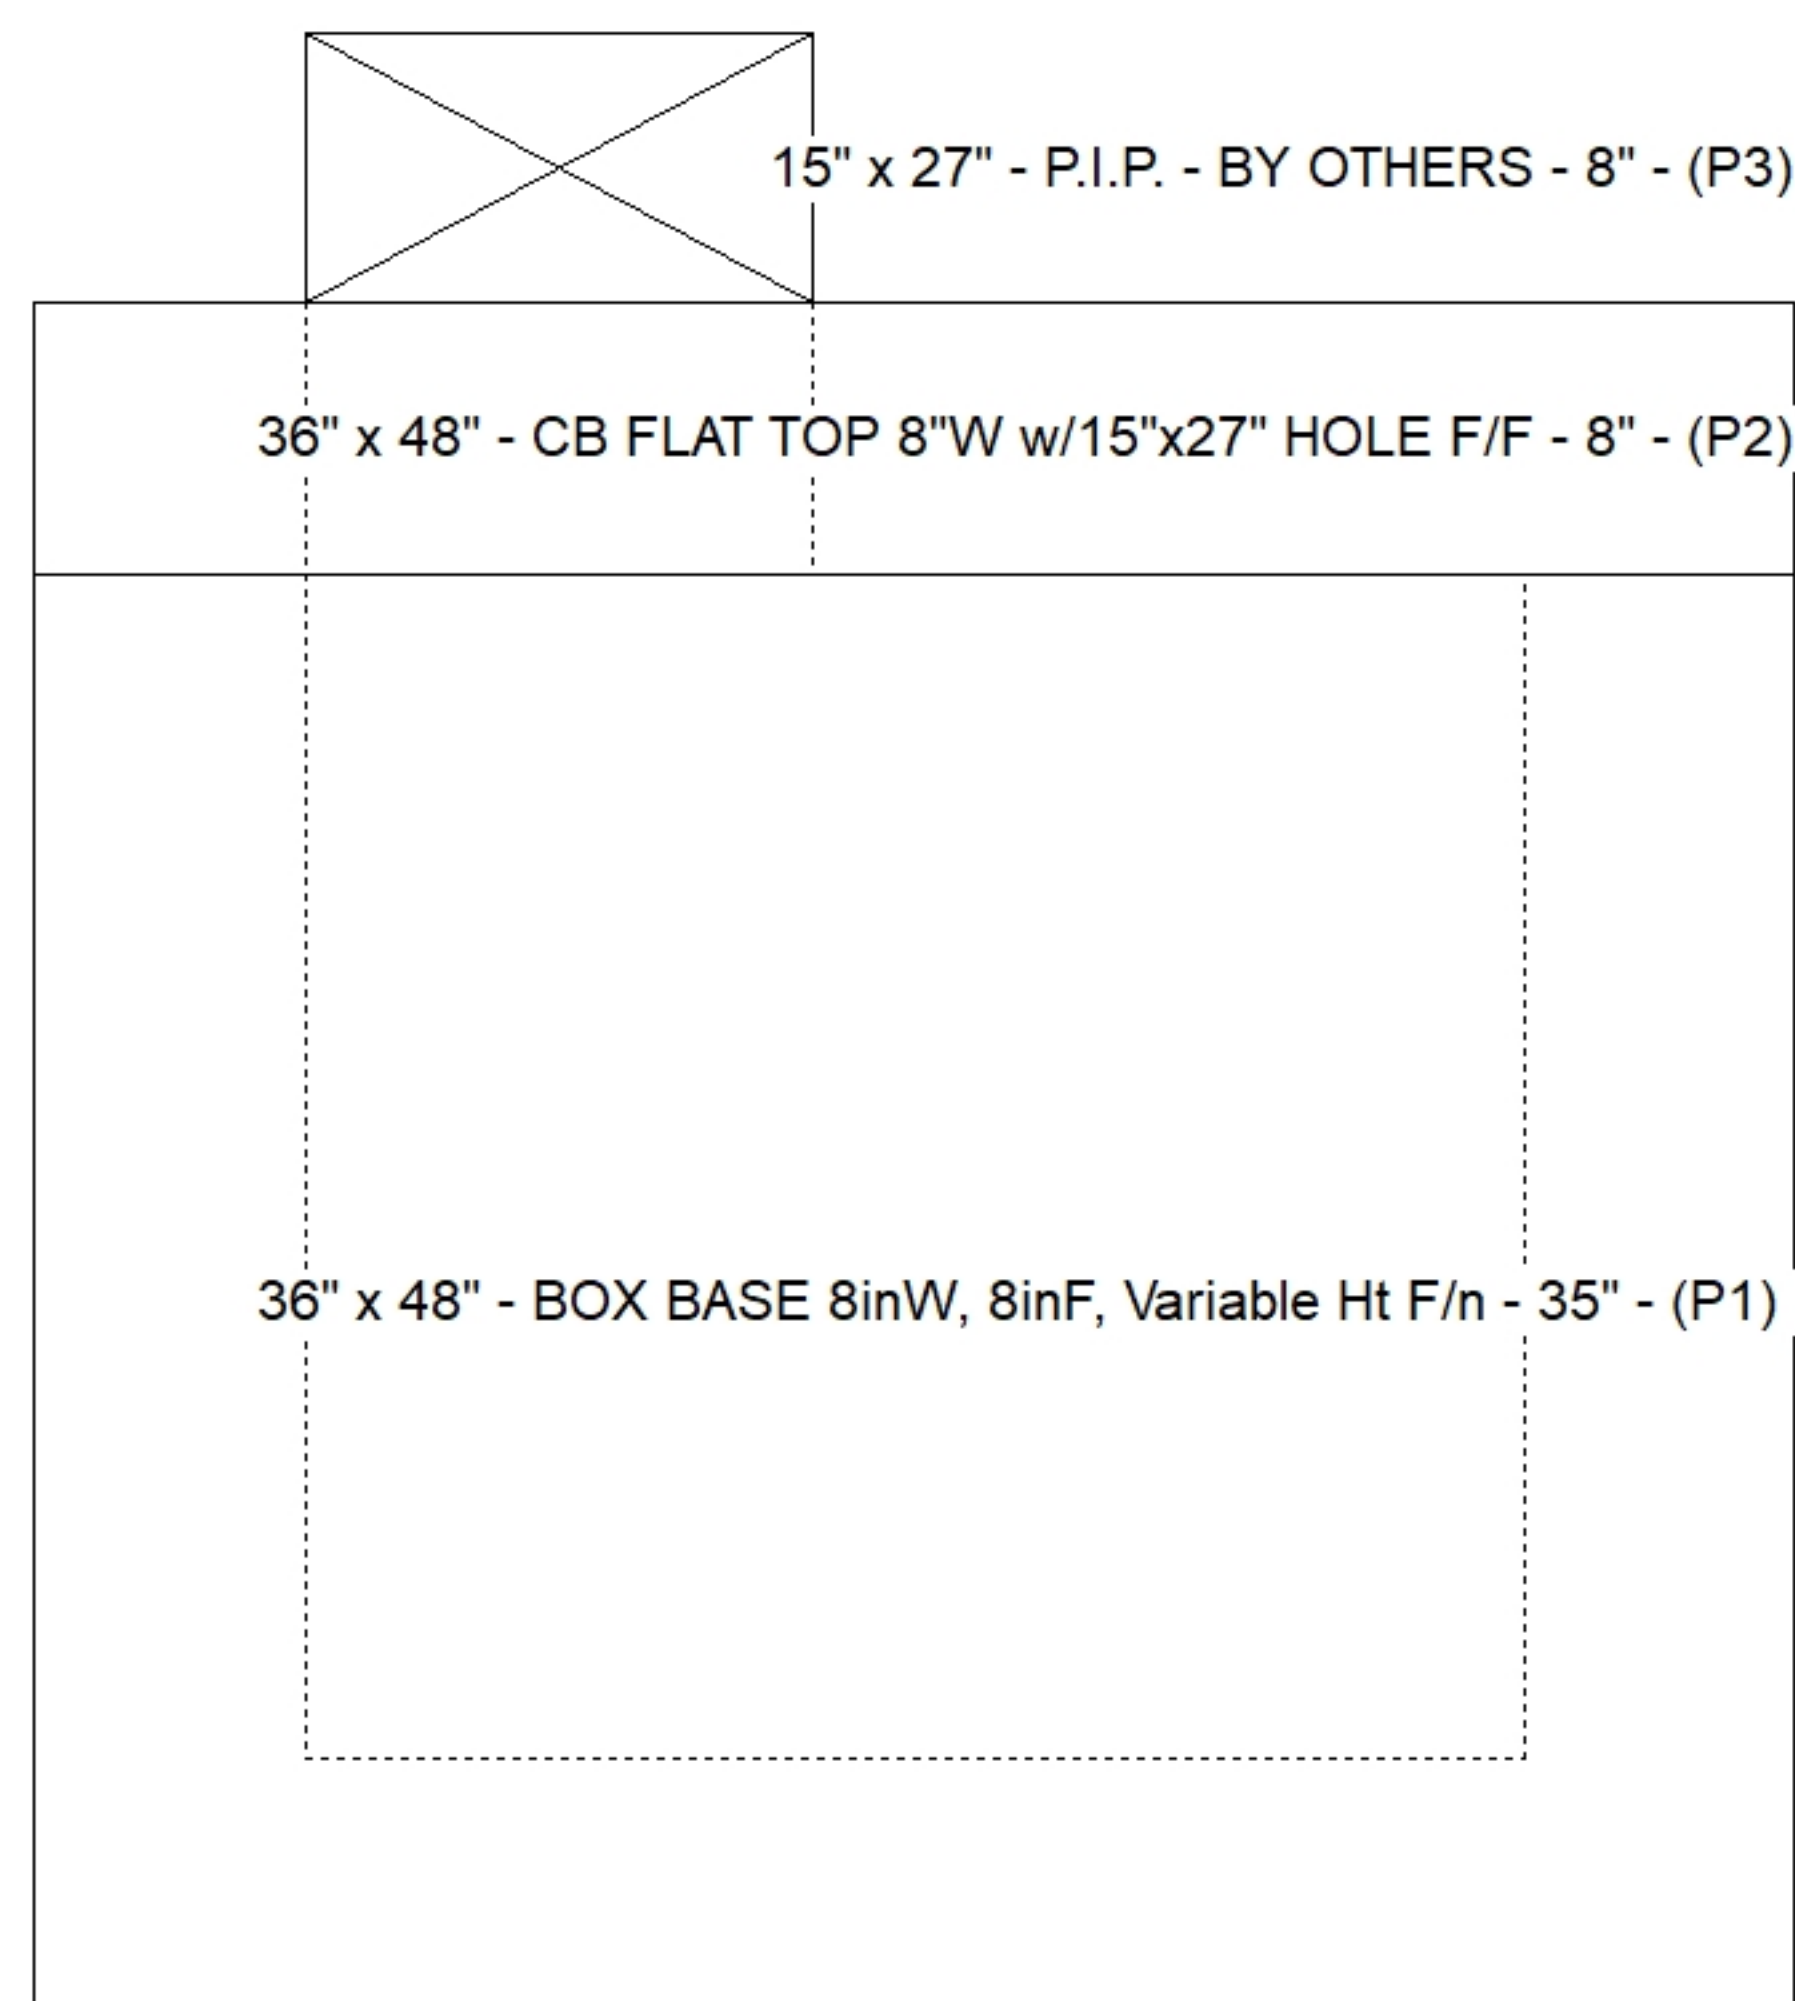

Default - Interior Dimensions

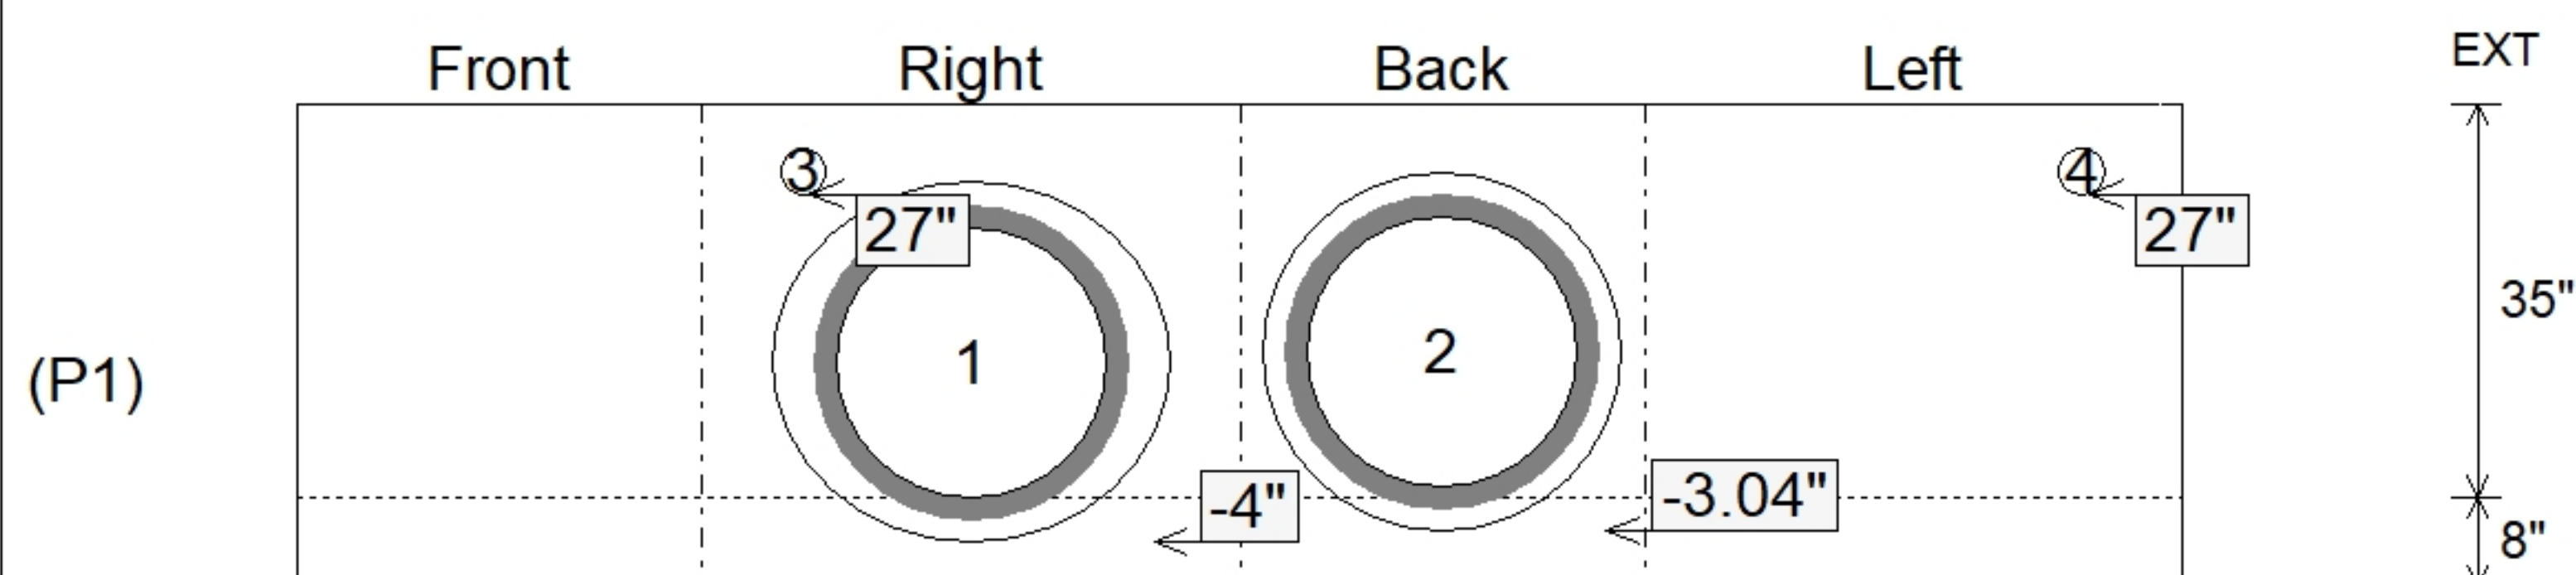

SUBMITTAL
APPROVED BY: