


Contractor: Steve Pleasant Excavating

Plant: Beaver Dam




Slack: 0.48"


Structure Total: 4047 lb

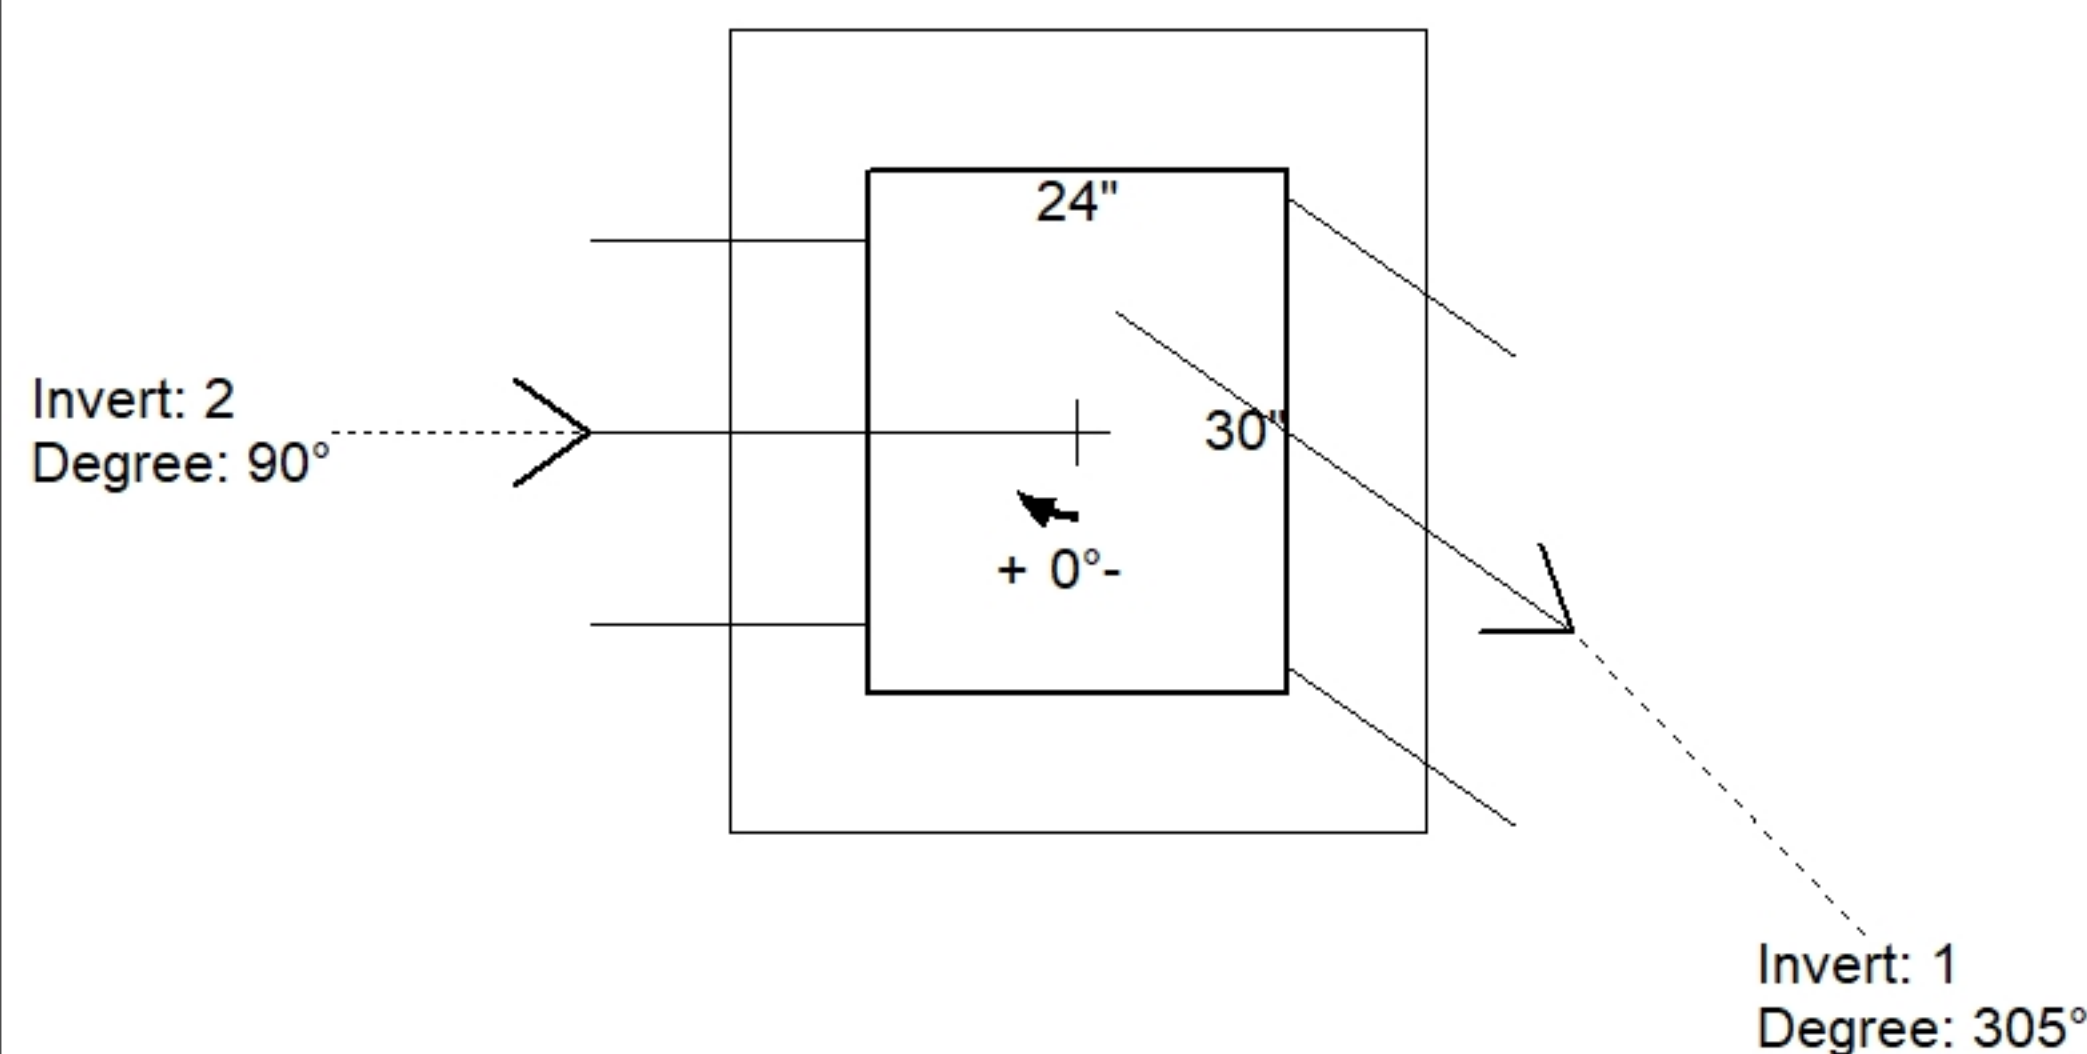

Position	Elev	Angle	Pipe	Pipe OD	Hole	Connector	Up (')	Ref
Rim	428.96'							
Reducer								
Invert 1	425.92'	305°	15" ADS N-12	18"	22"	Hole 22	-3.5"	P1
Invert 2	426'	90°	15" ADS N-12	18"	22"	Hole 22	-2.54"	P1
Invert 3								
Invert 4								
Invert 5								
Invert 6								
Invert 7								
Invert 8								

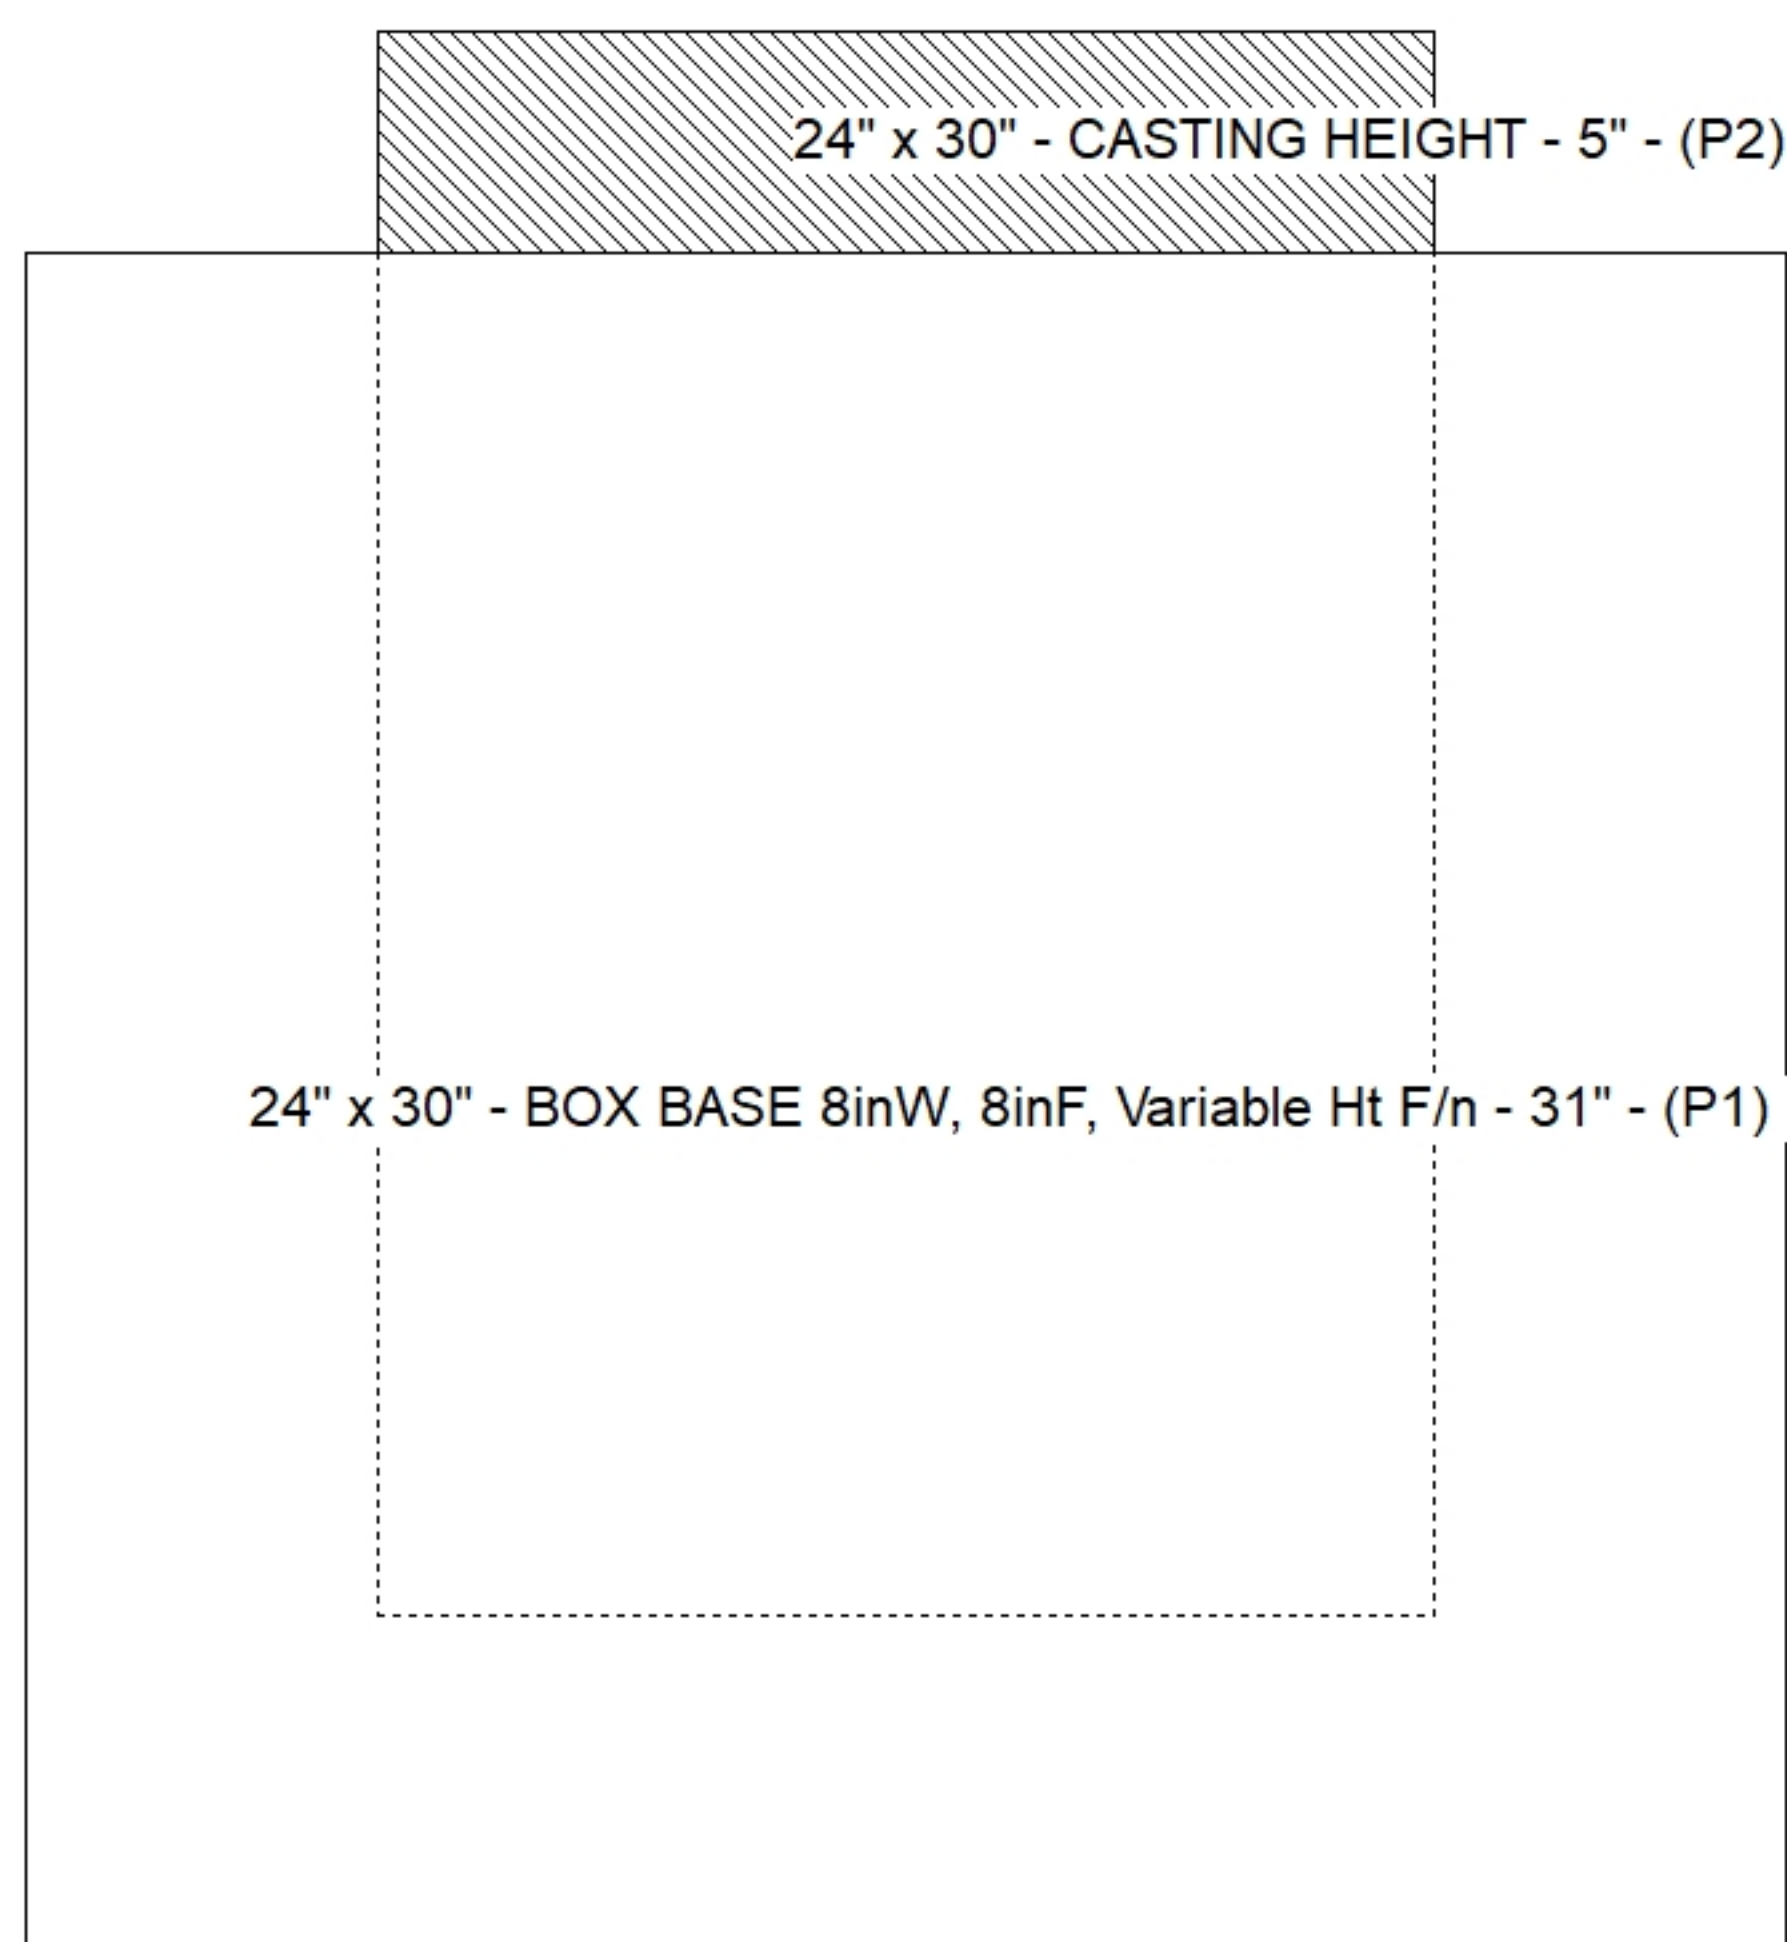

Default - Interior Dimensions

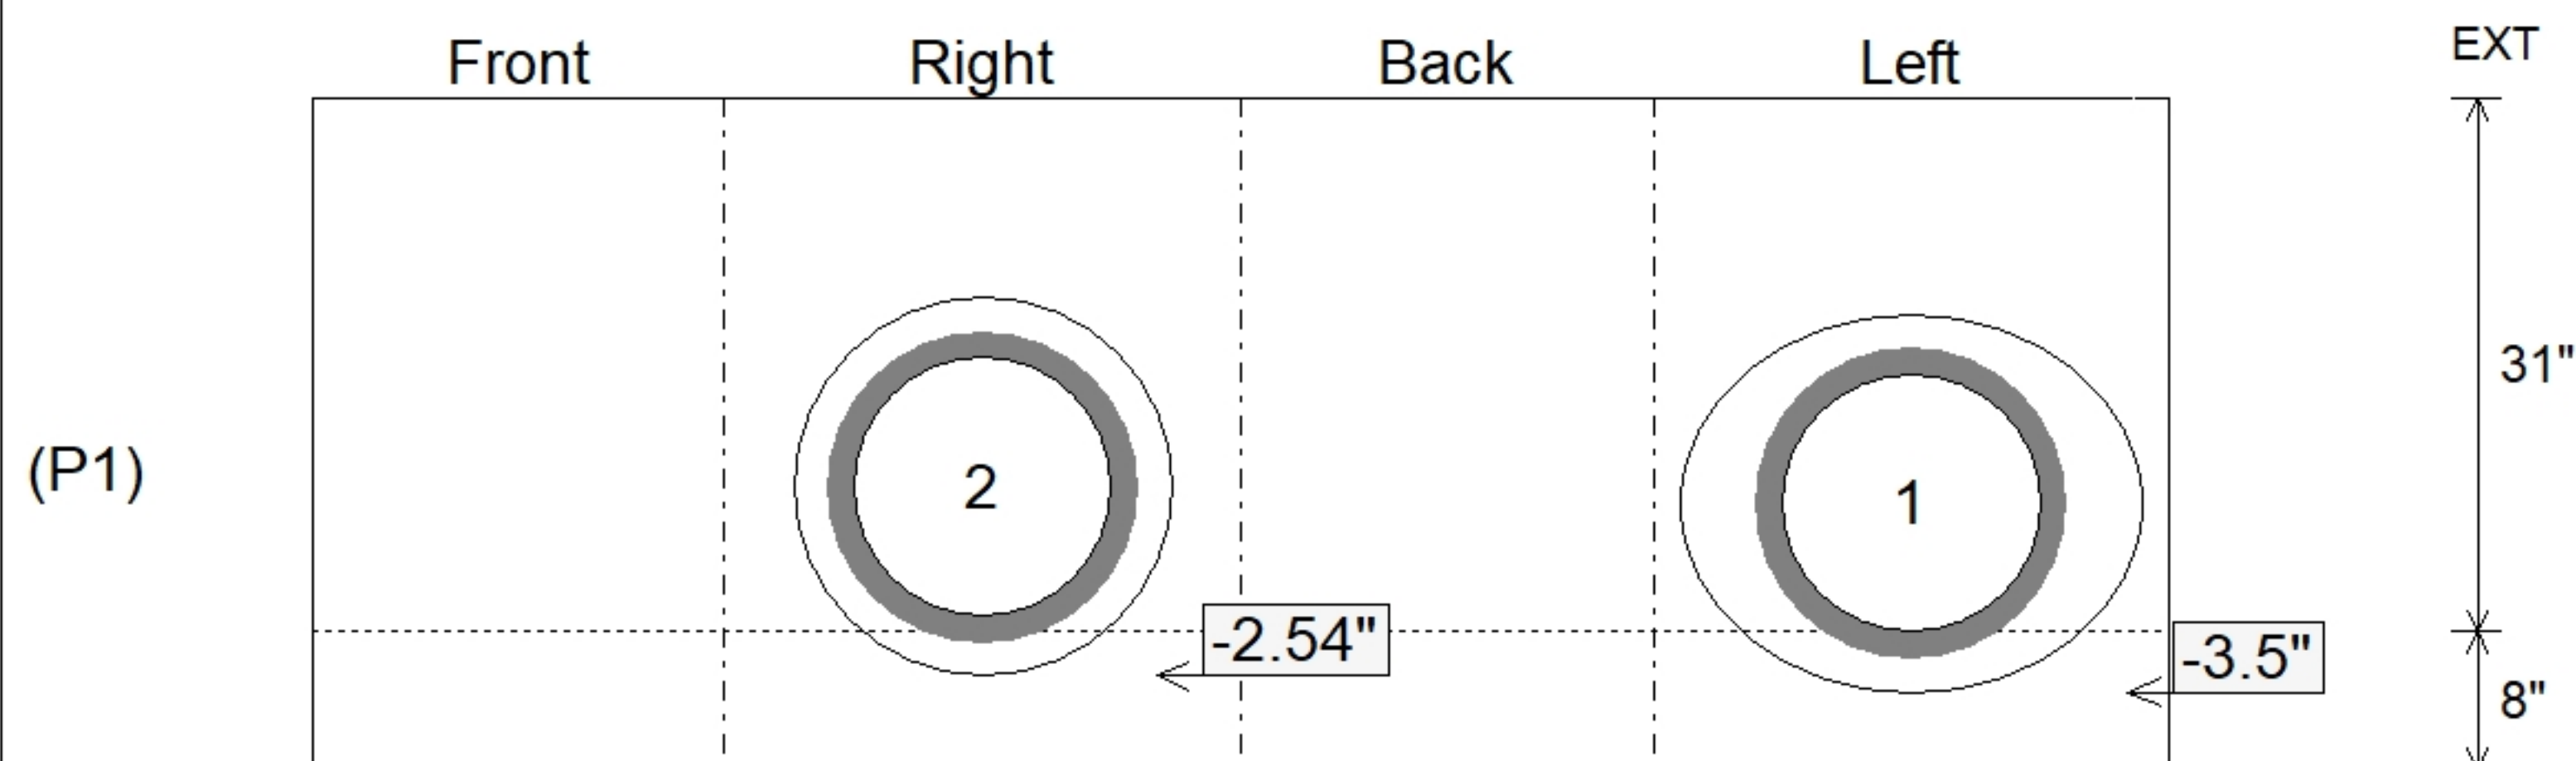

SUBMITTAL
APPROVED BY: