


Contractor: Steve Pleasant Excavating

Plant: Beaver Dam



Slack: 0.64"

Structure Total: 3862 lb

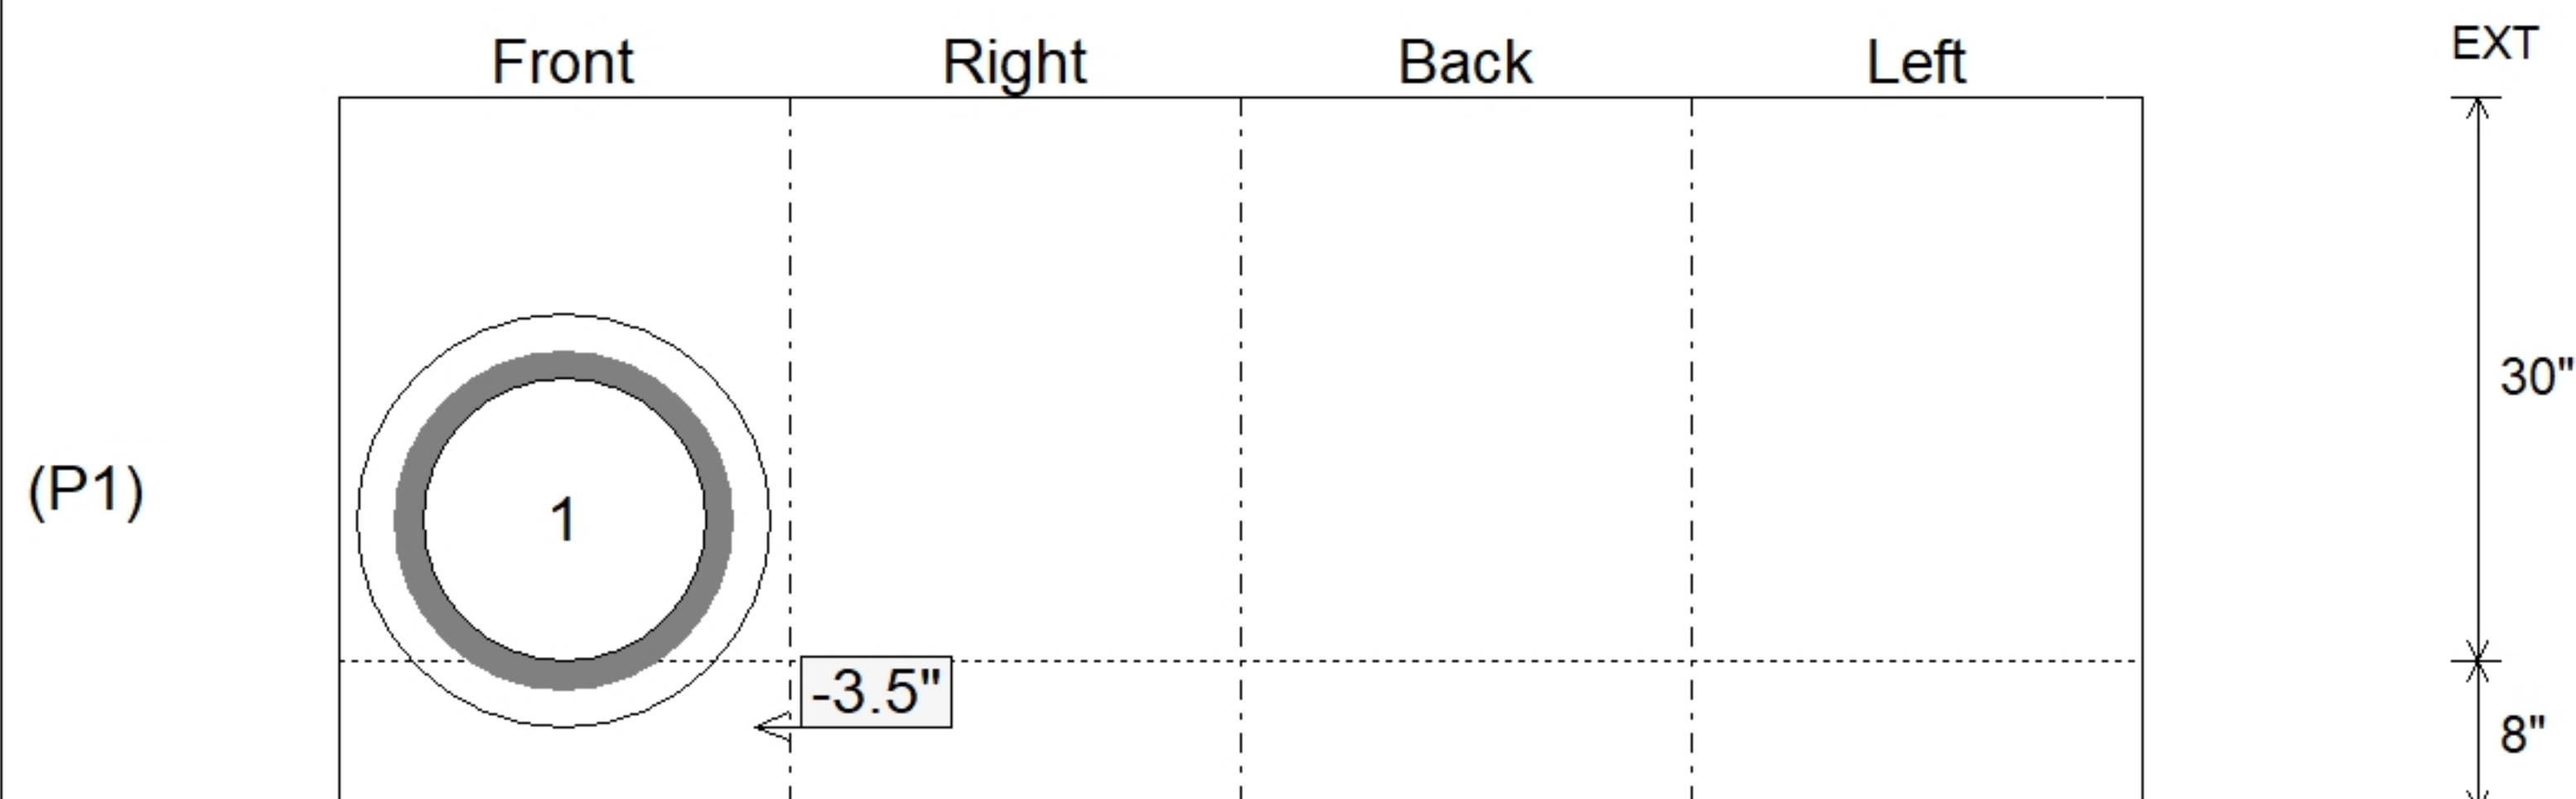

SUBMITTAL
APPROVED BY: