


Contractor: Steve Pleasant Excavating

Plant: Beaver Dam




Slack: 0.92"


Structure Total: 4075 lb

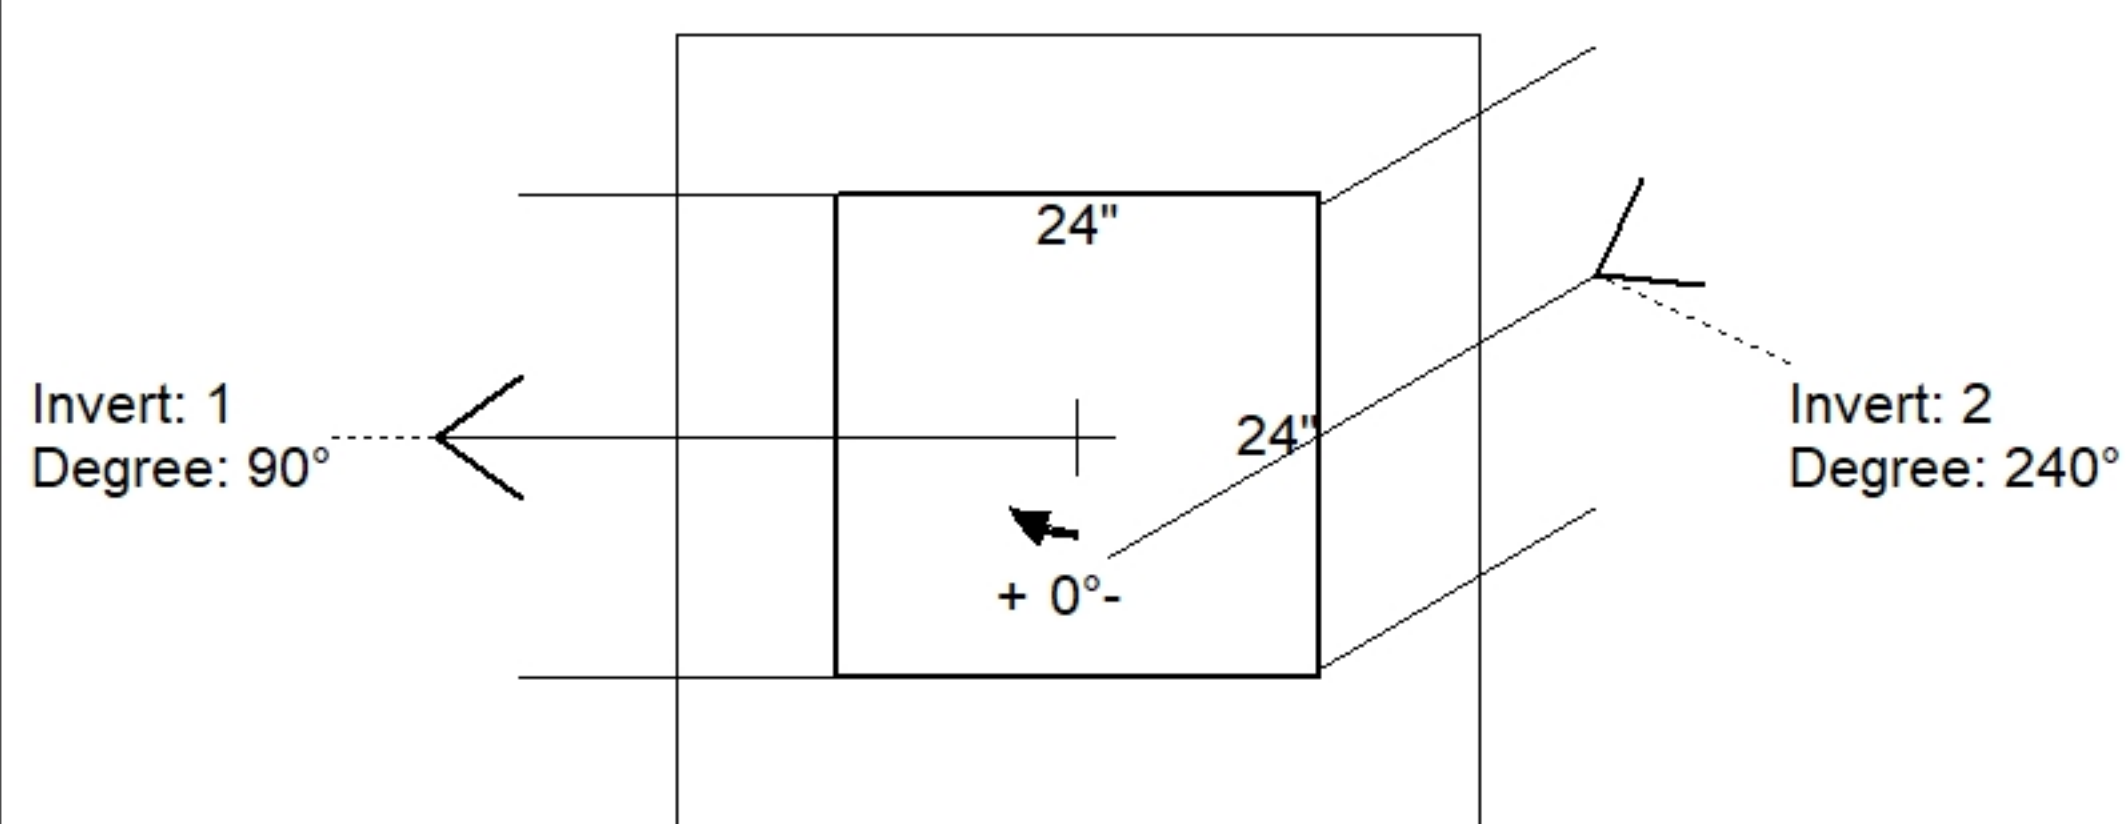

Position	Elev	Angle	Pipe	Pipe OD	Hole	Connector	Up (')	Ref
Rim	430.02'							
Reducer								
Invert 1	426.61'	90°	18" ADS N-12	22"	24"	Hole 24	-3"	P1
Invert 2	426.7'	240°	15" ADS N-12	18"	20"	Hole 20	-1.42"	P1
Invert 3								
Invert 4								
Invert 5								
Invert 6								
Invert 7								
Invert 8								

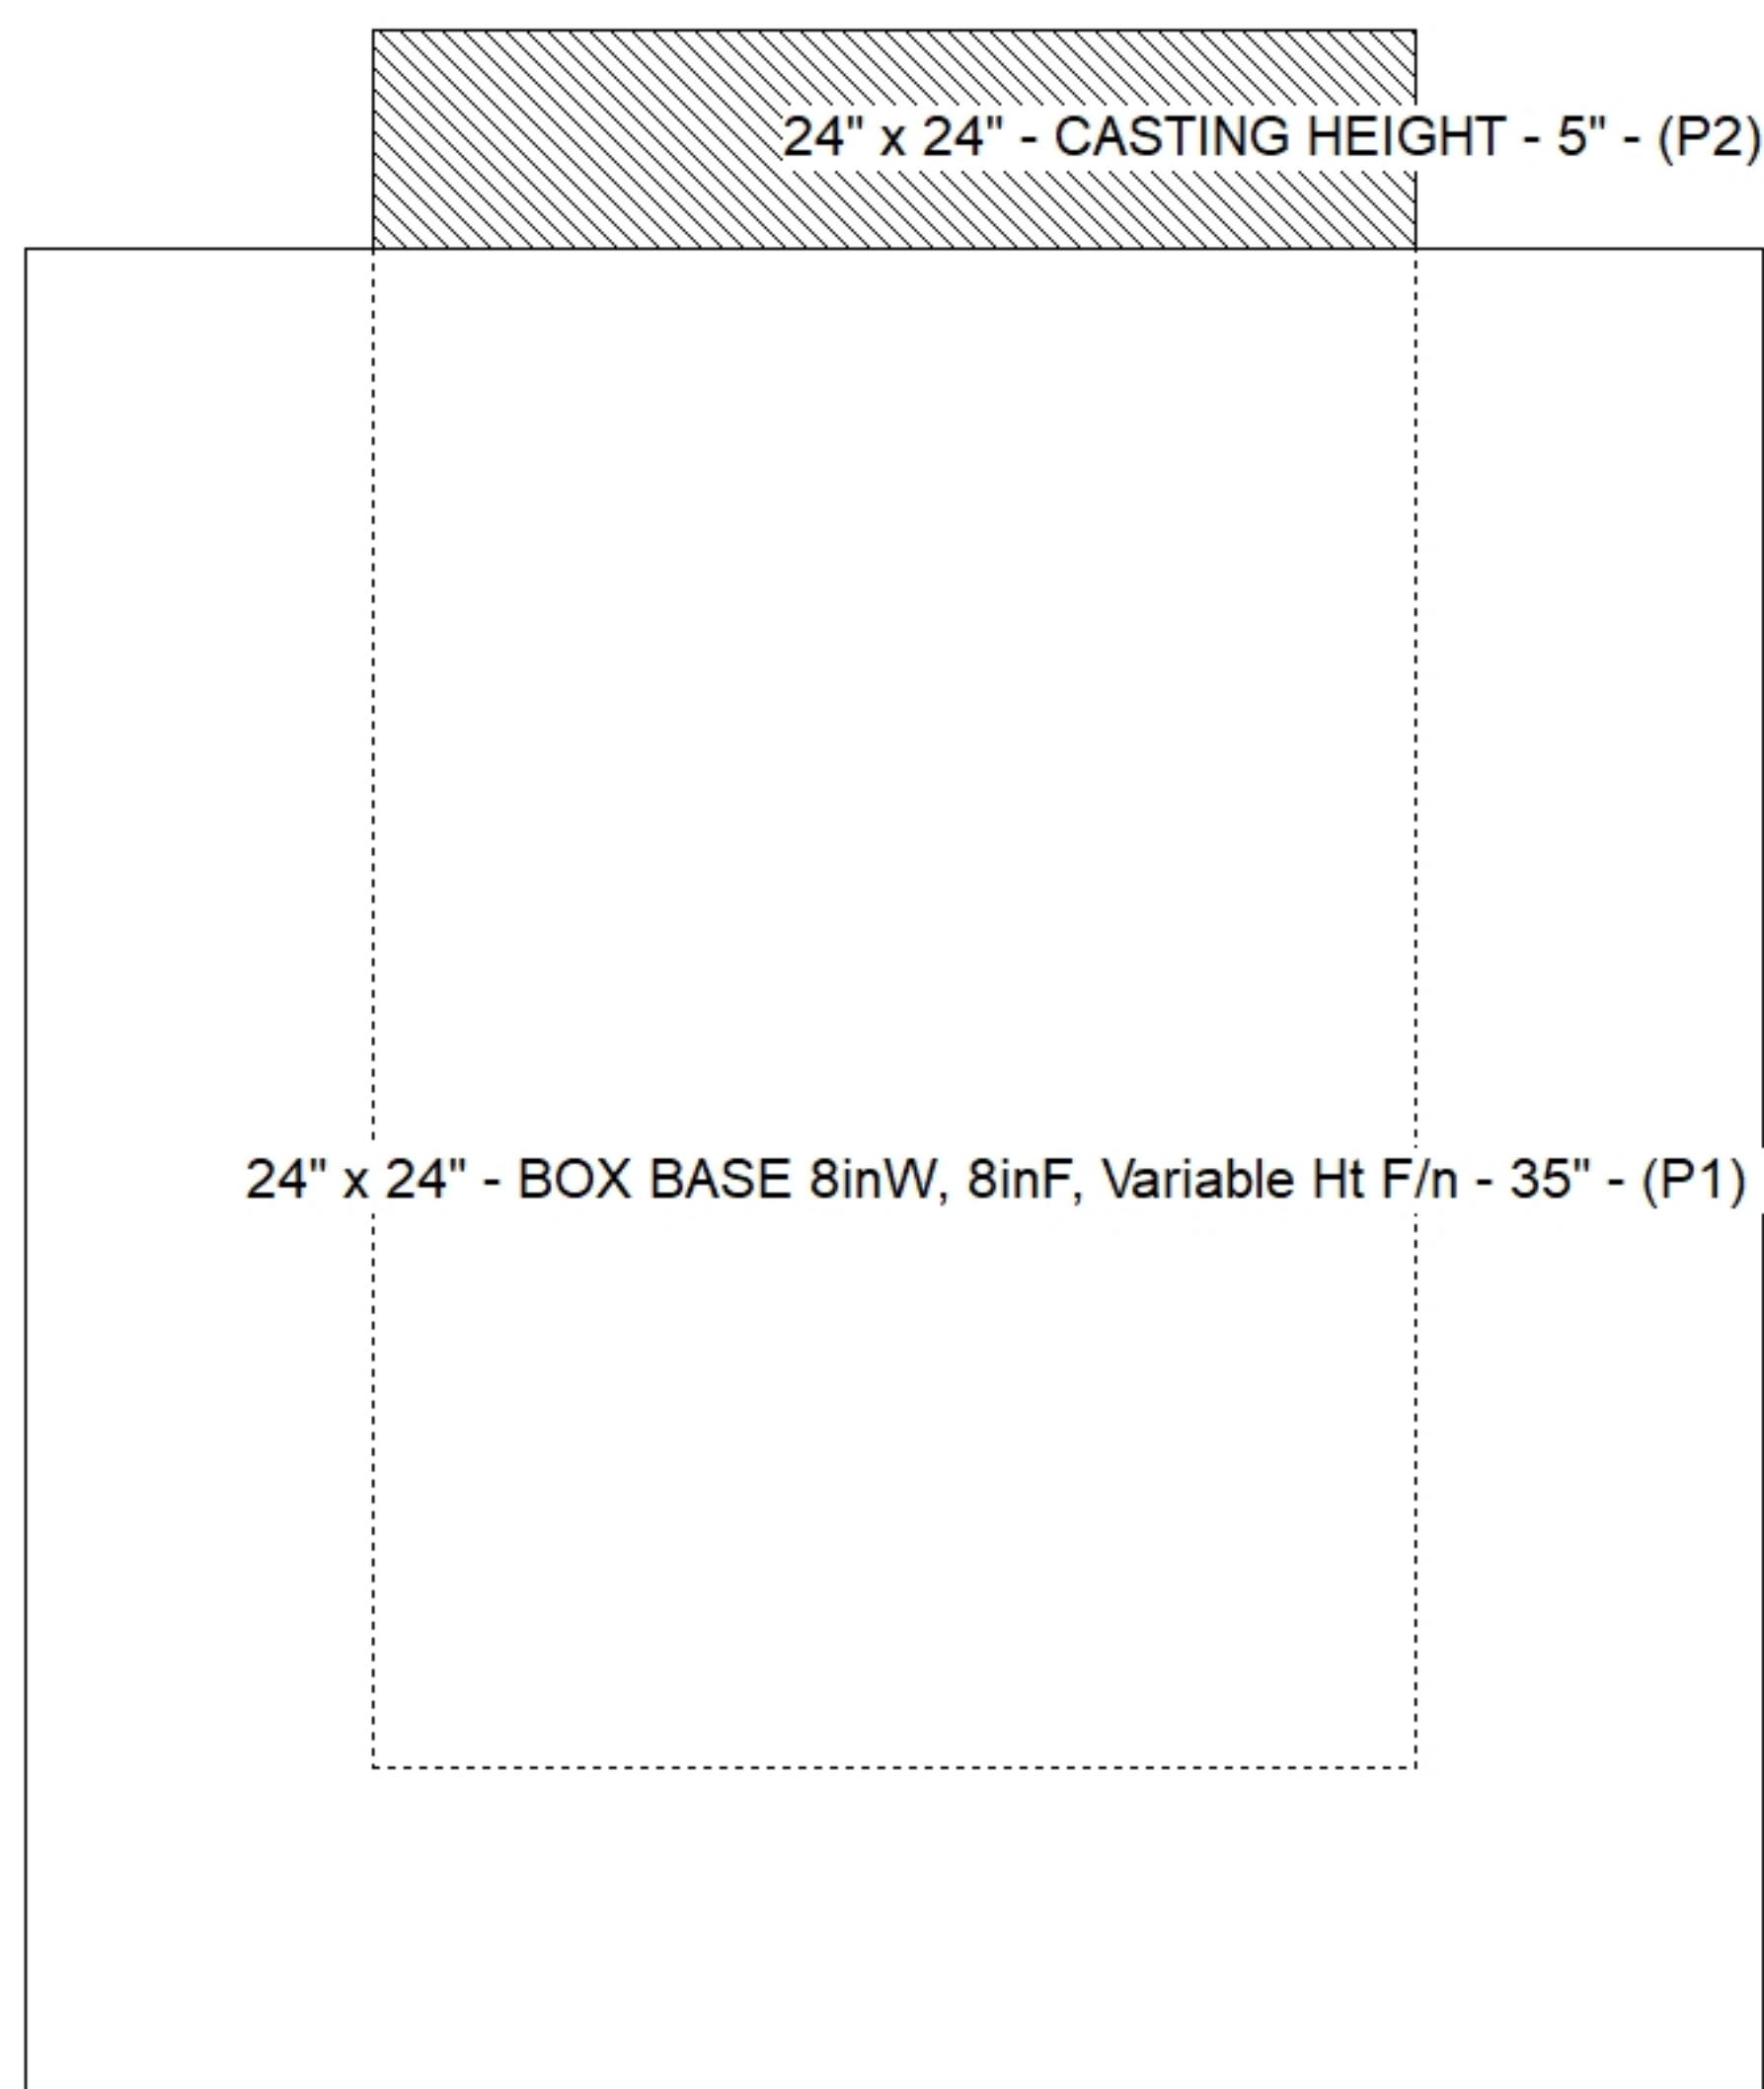

Default - Interior Dimensions

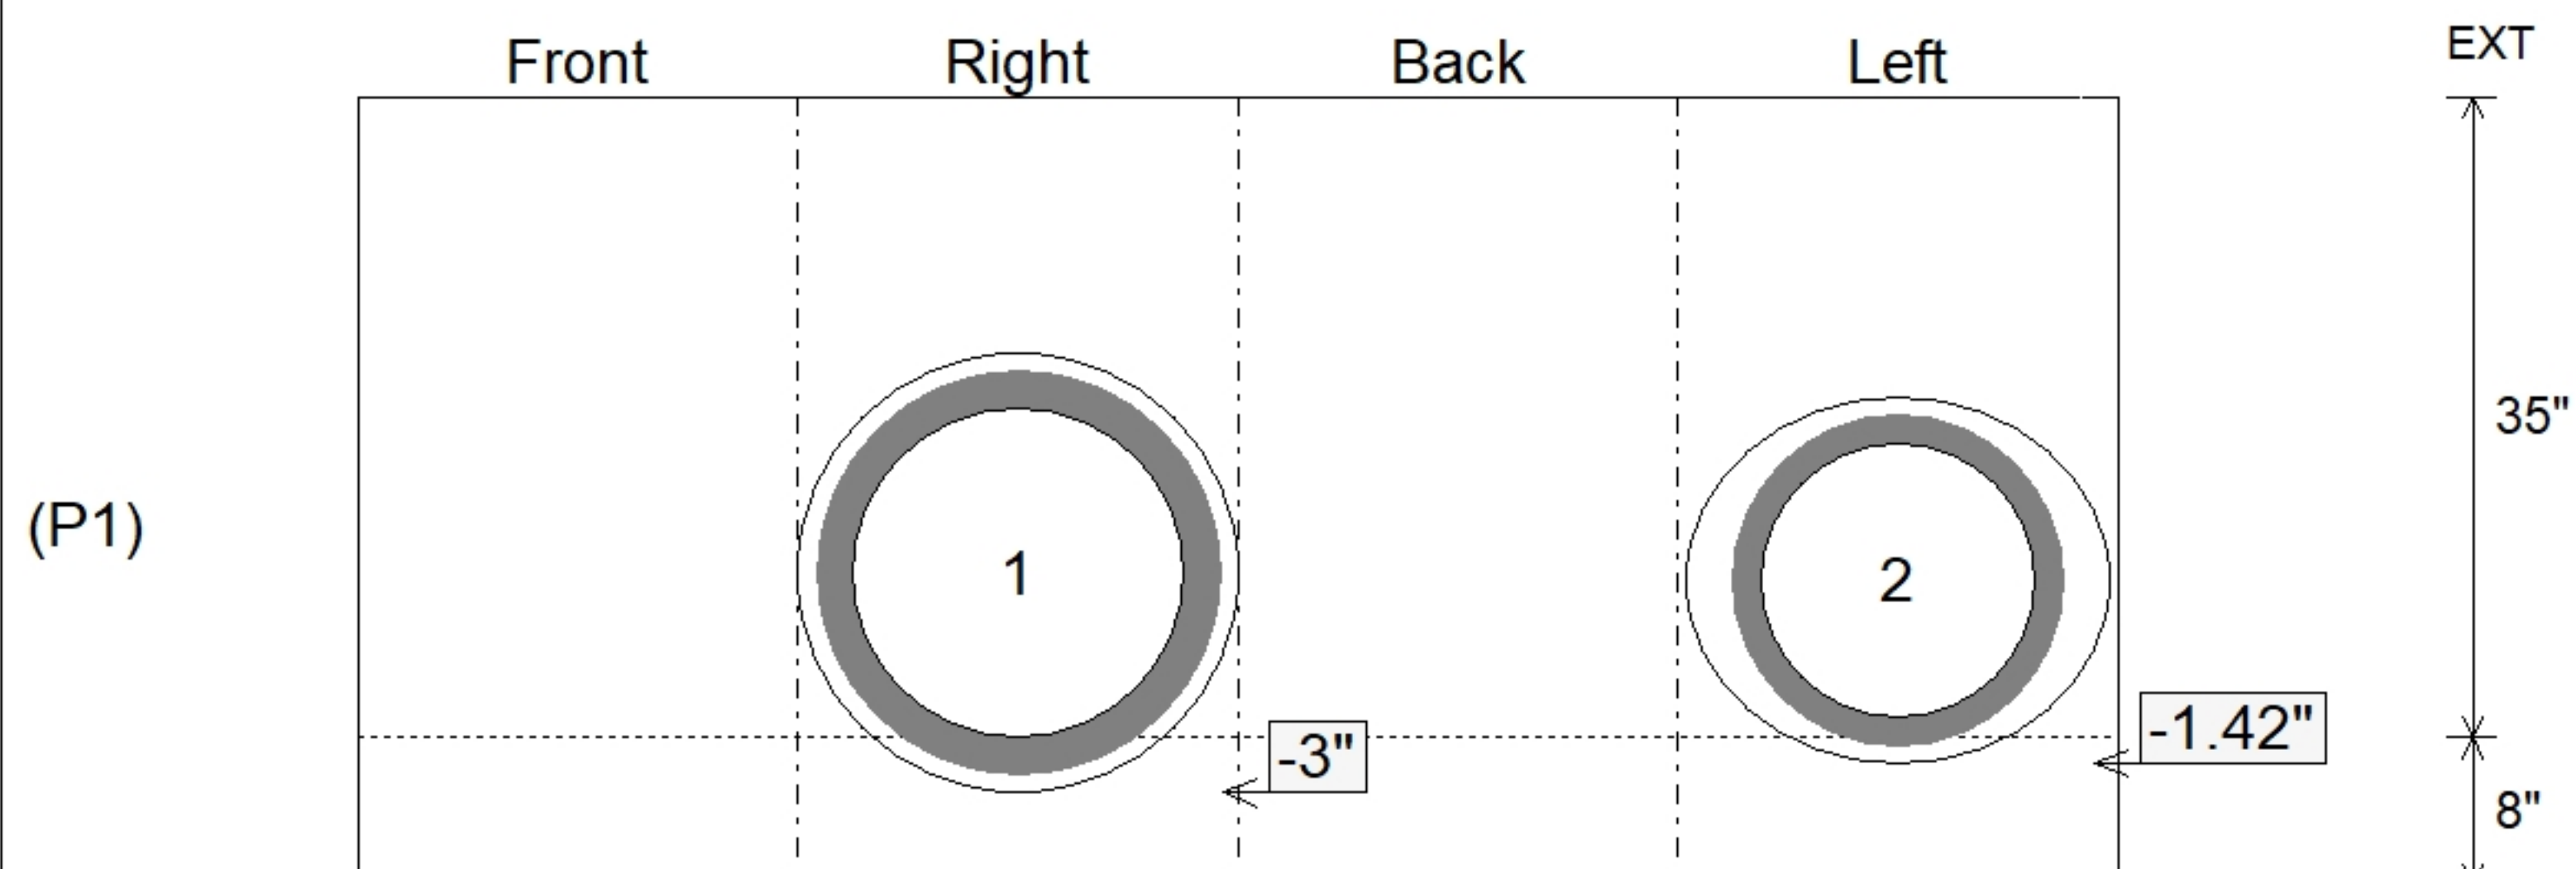

SUBMITTAL
APPROVED BY: