


Contractor: Steve Pleasant Excavating

Plant: Beaver Dam




Slack: 0.76"


Structure Total: 9026 lb

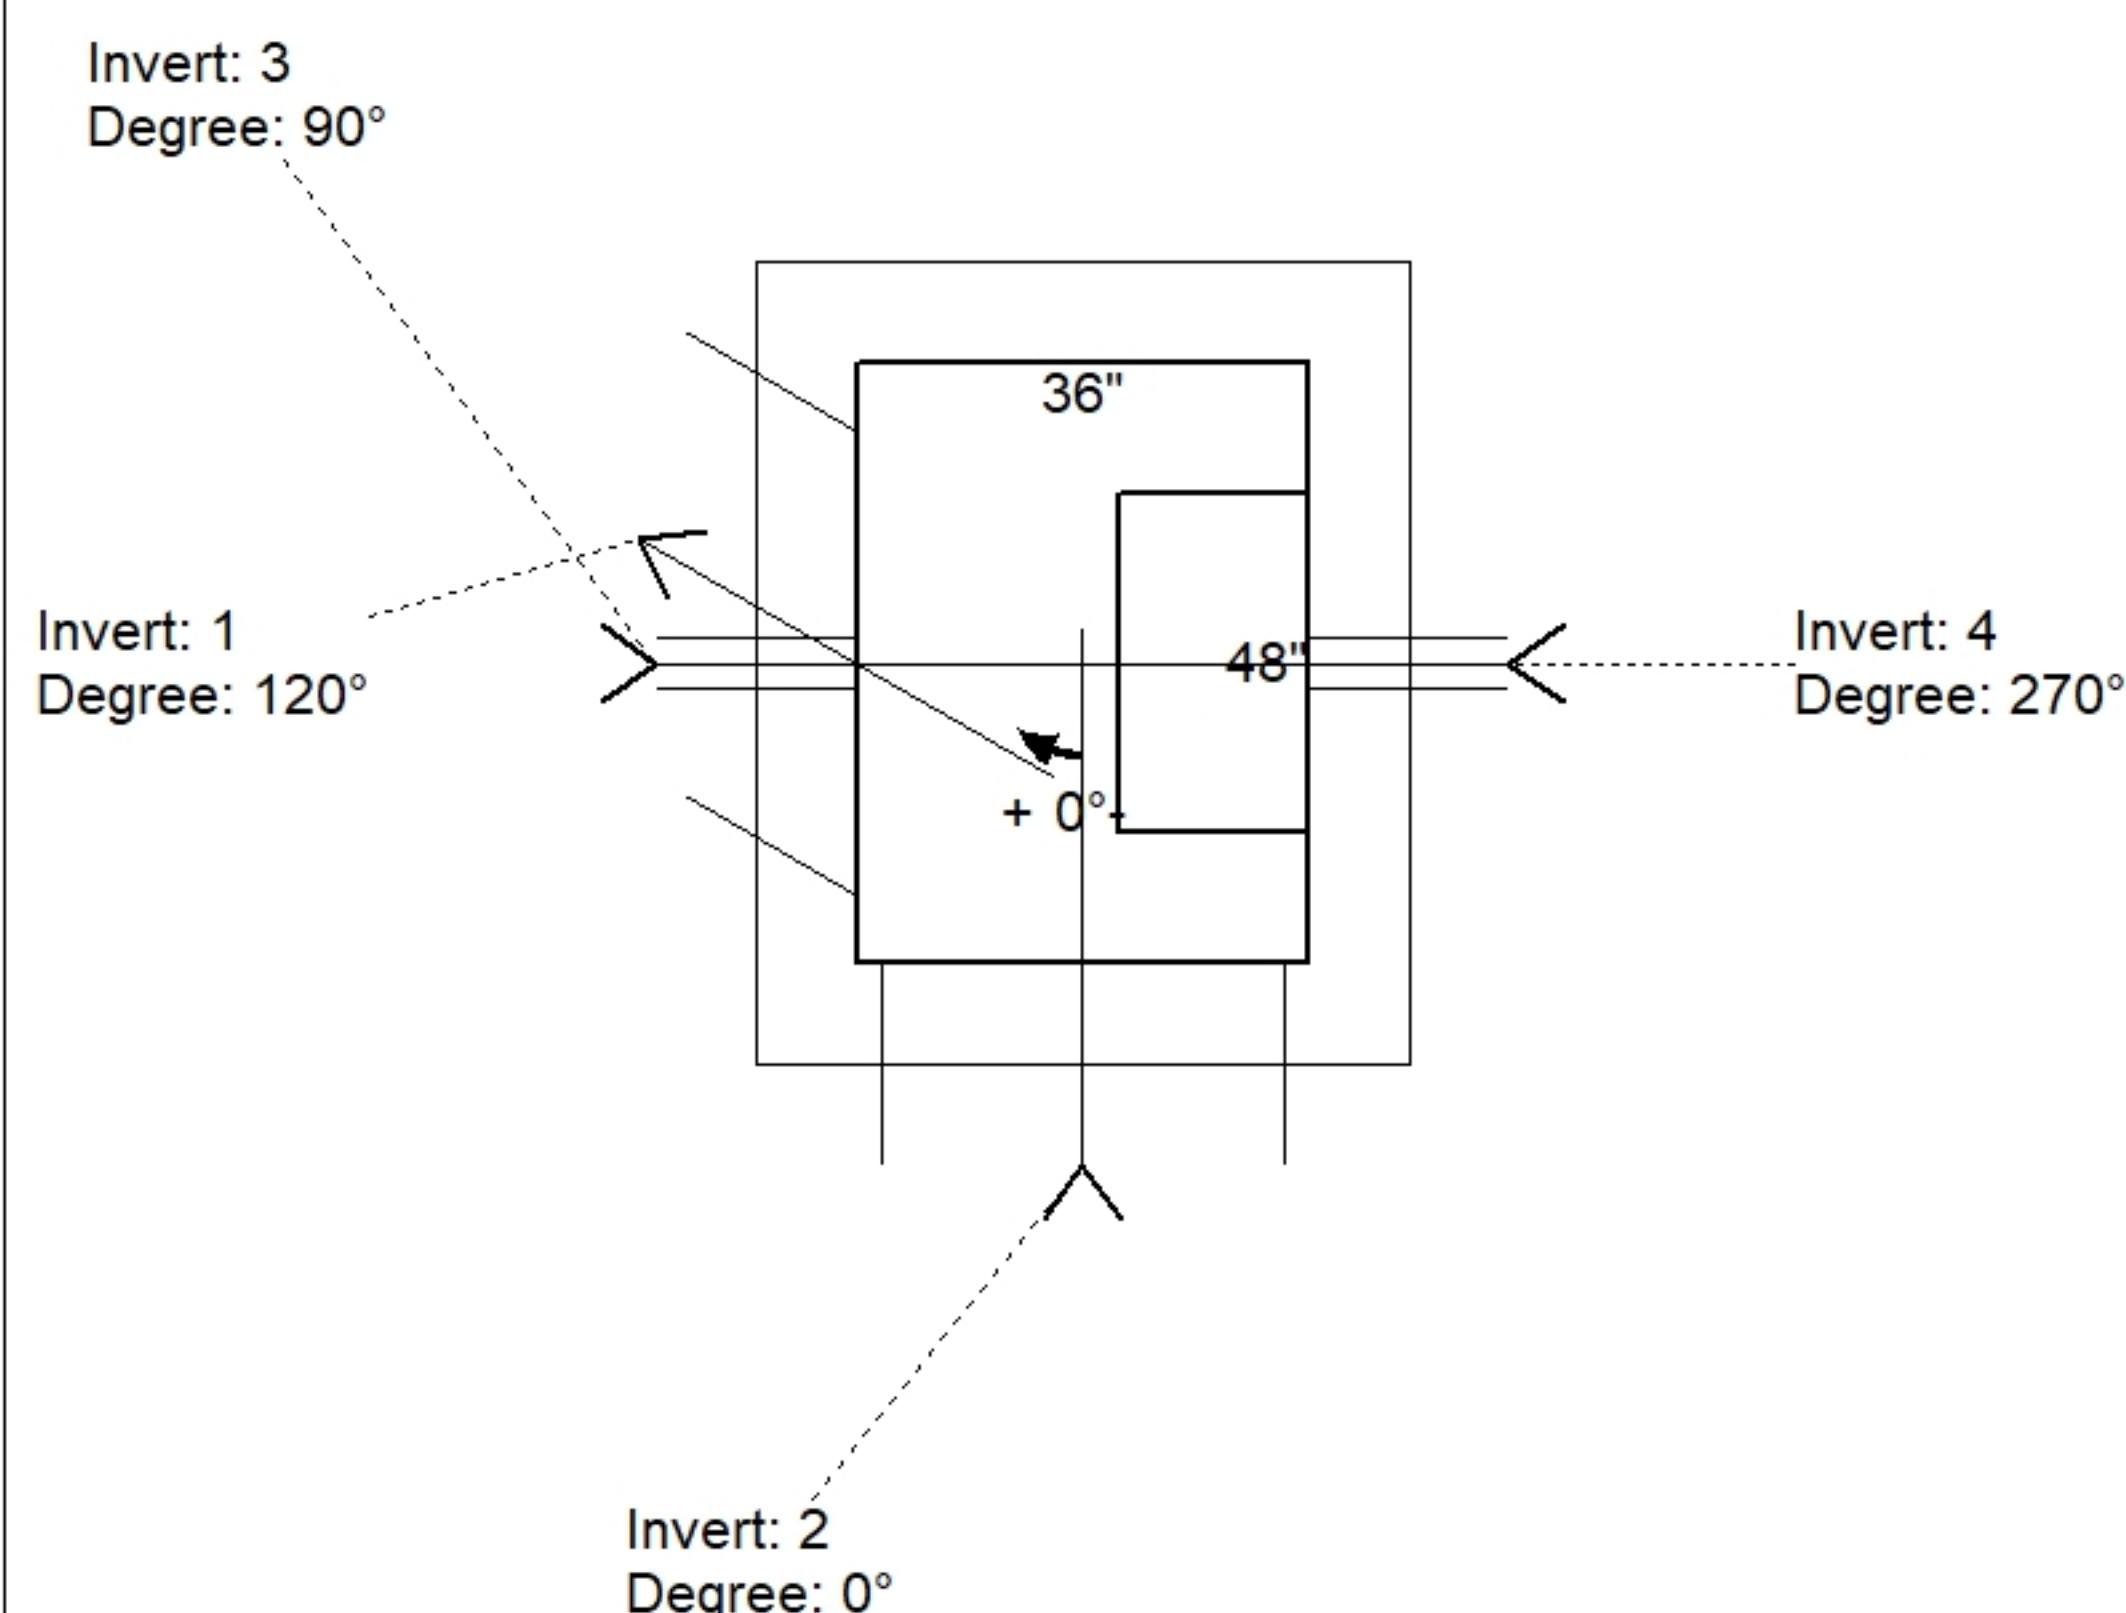

Position	Elev	Angle	Pipe	Pipe OD	Hole	Connector	Up (')	Ref
Rim	430.17'							
Reducer								
Invert 1	425.19'	120°	24" ADS N-12	28"	32"	Hole 32	-4"	P1
Invert 2	425.27'	0°	24" ADS N-12	28"	32"	Hole 32	-3.04"	P1
Invert 3	428.106'	90°	4" WEEP HOLE	4"	4"	Hole 4	34.992"	P1
Invert 4	428.106'	270°	4" WEEP HOLE	4"	4"	Hole 4	34.992"	P1
Invert 5								
Invert 6								
Invert 7								
Invert 8								

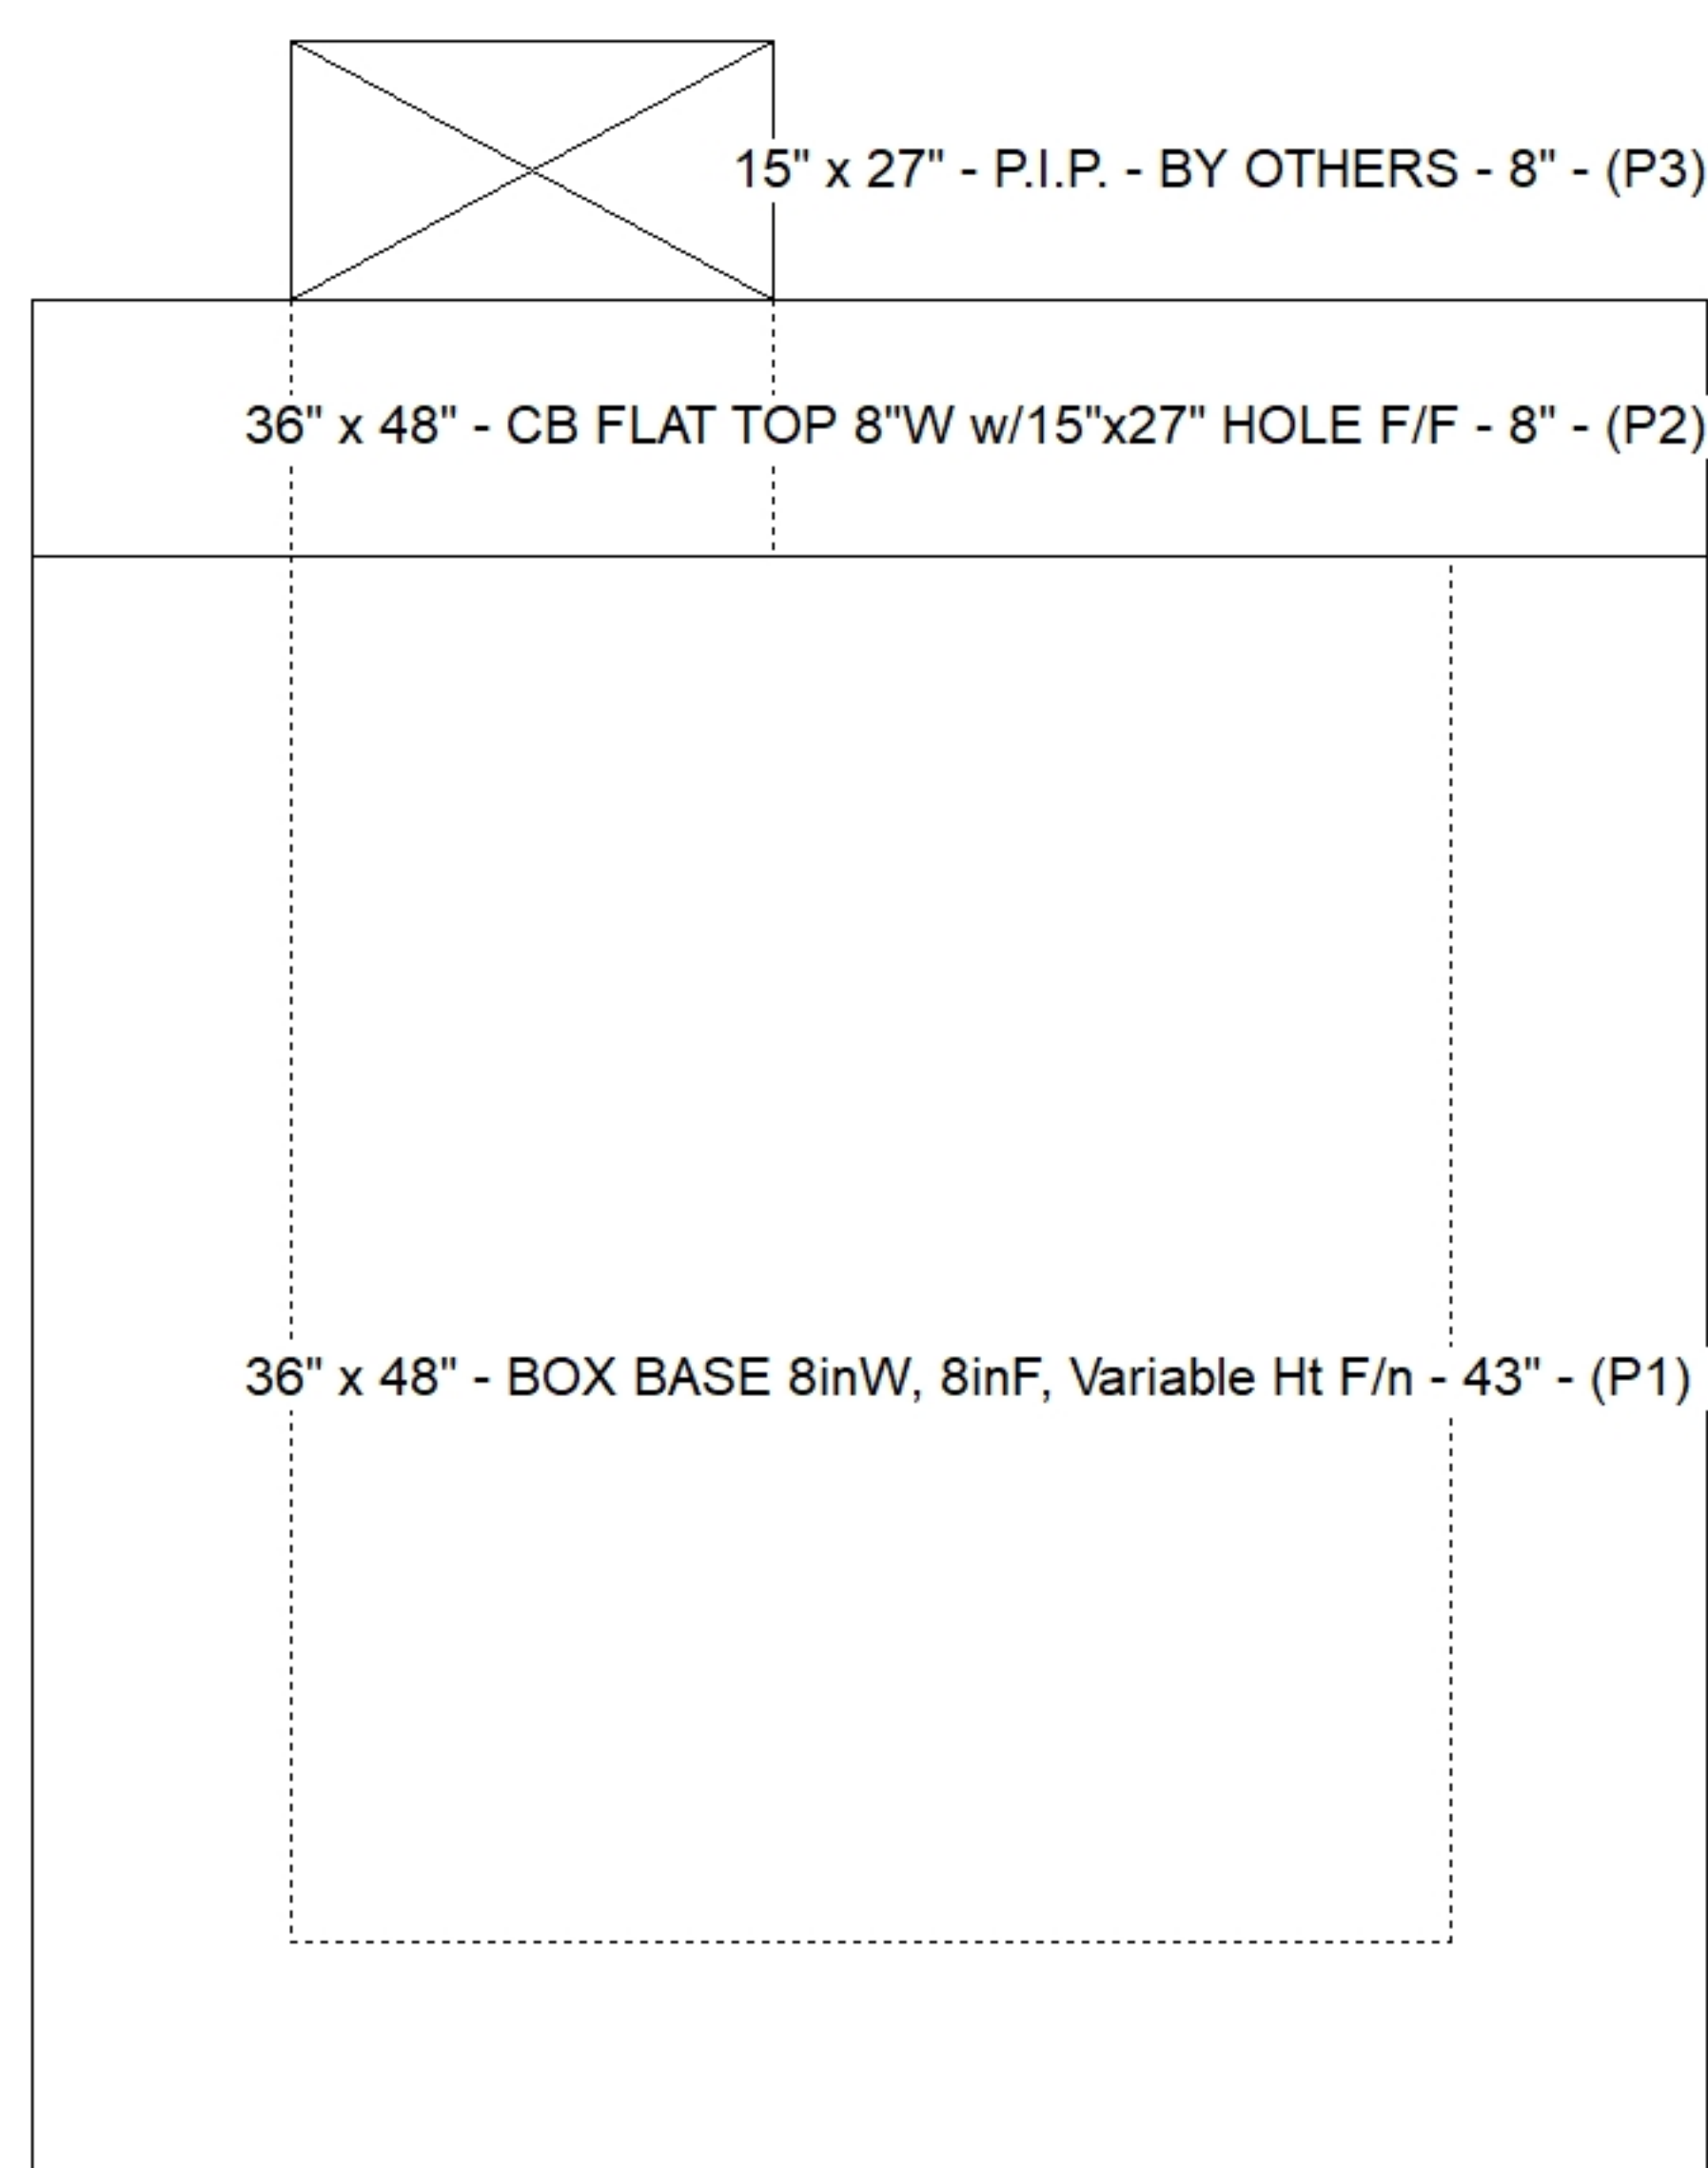

Default - Interior Dimensions

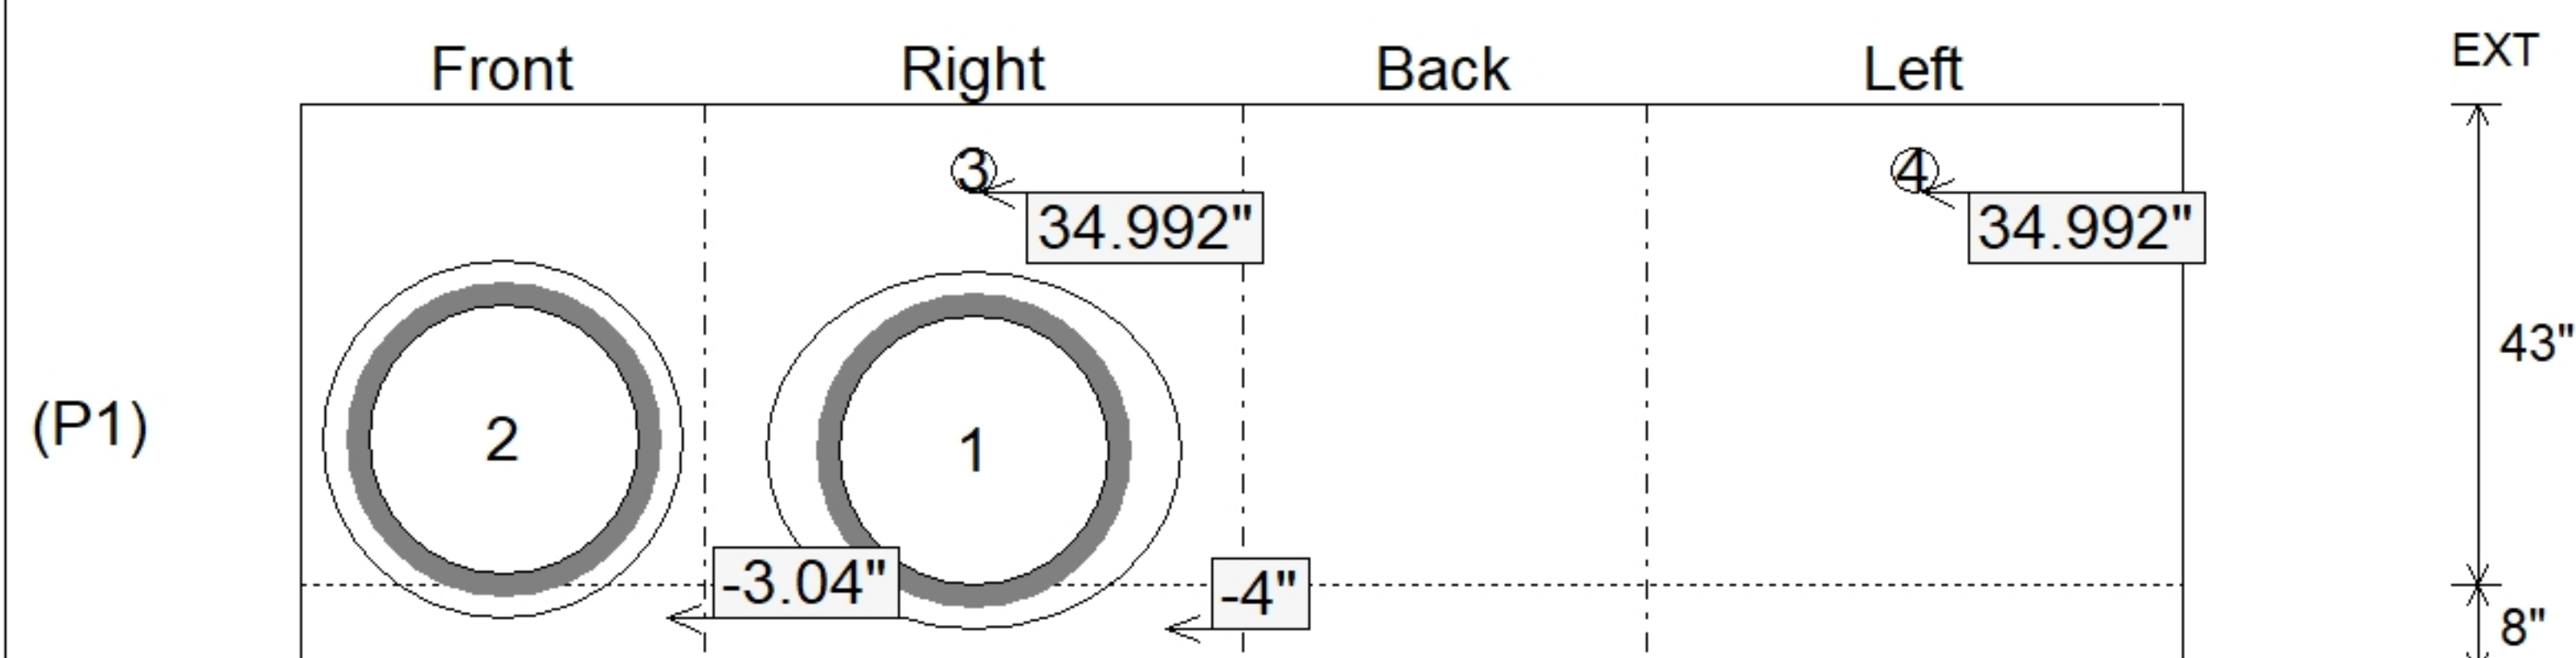

SUBMITTAL
APPROVED BY: