

Contractor: Steve Pleasant Excavating

Plant: Beaver Dam




Slack: 0.72"

- FLOOR #5 BAR AT 12" C.C.E.W.

8) MH Step ML-10-TDS-NCR - 10'



0 lb

Structure Total: 36201 lb

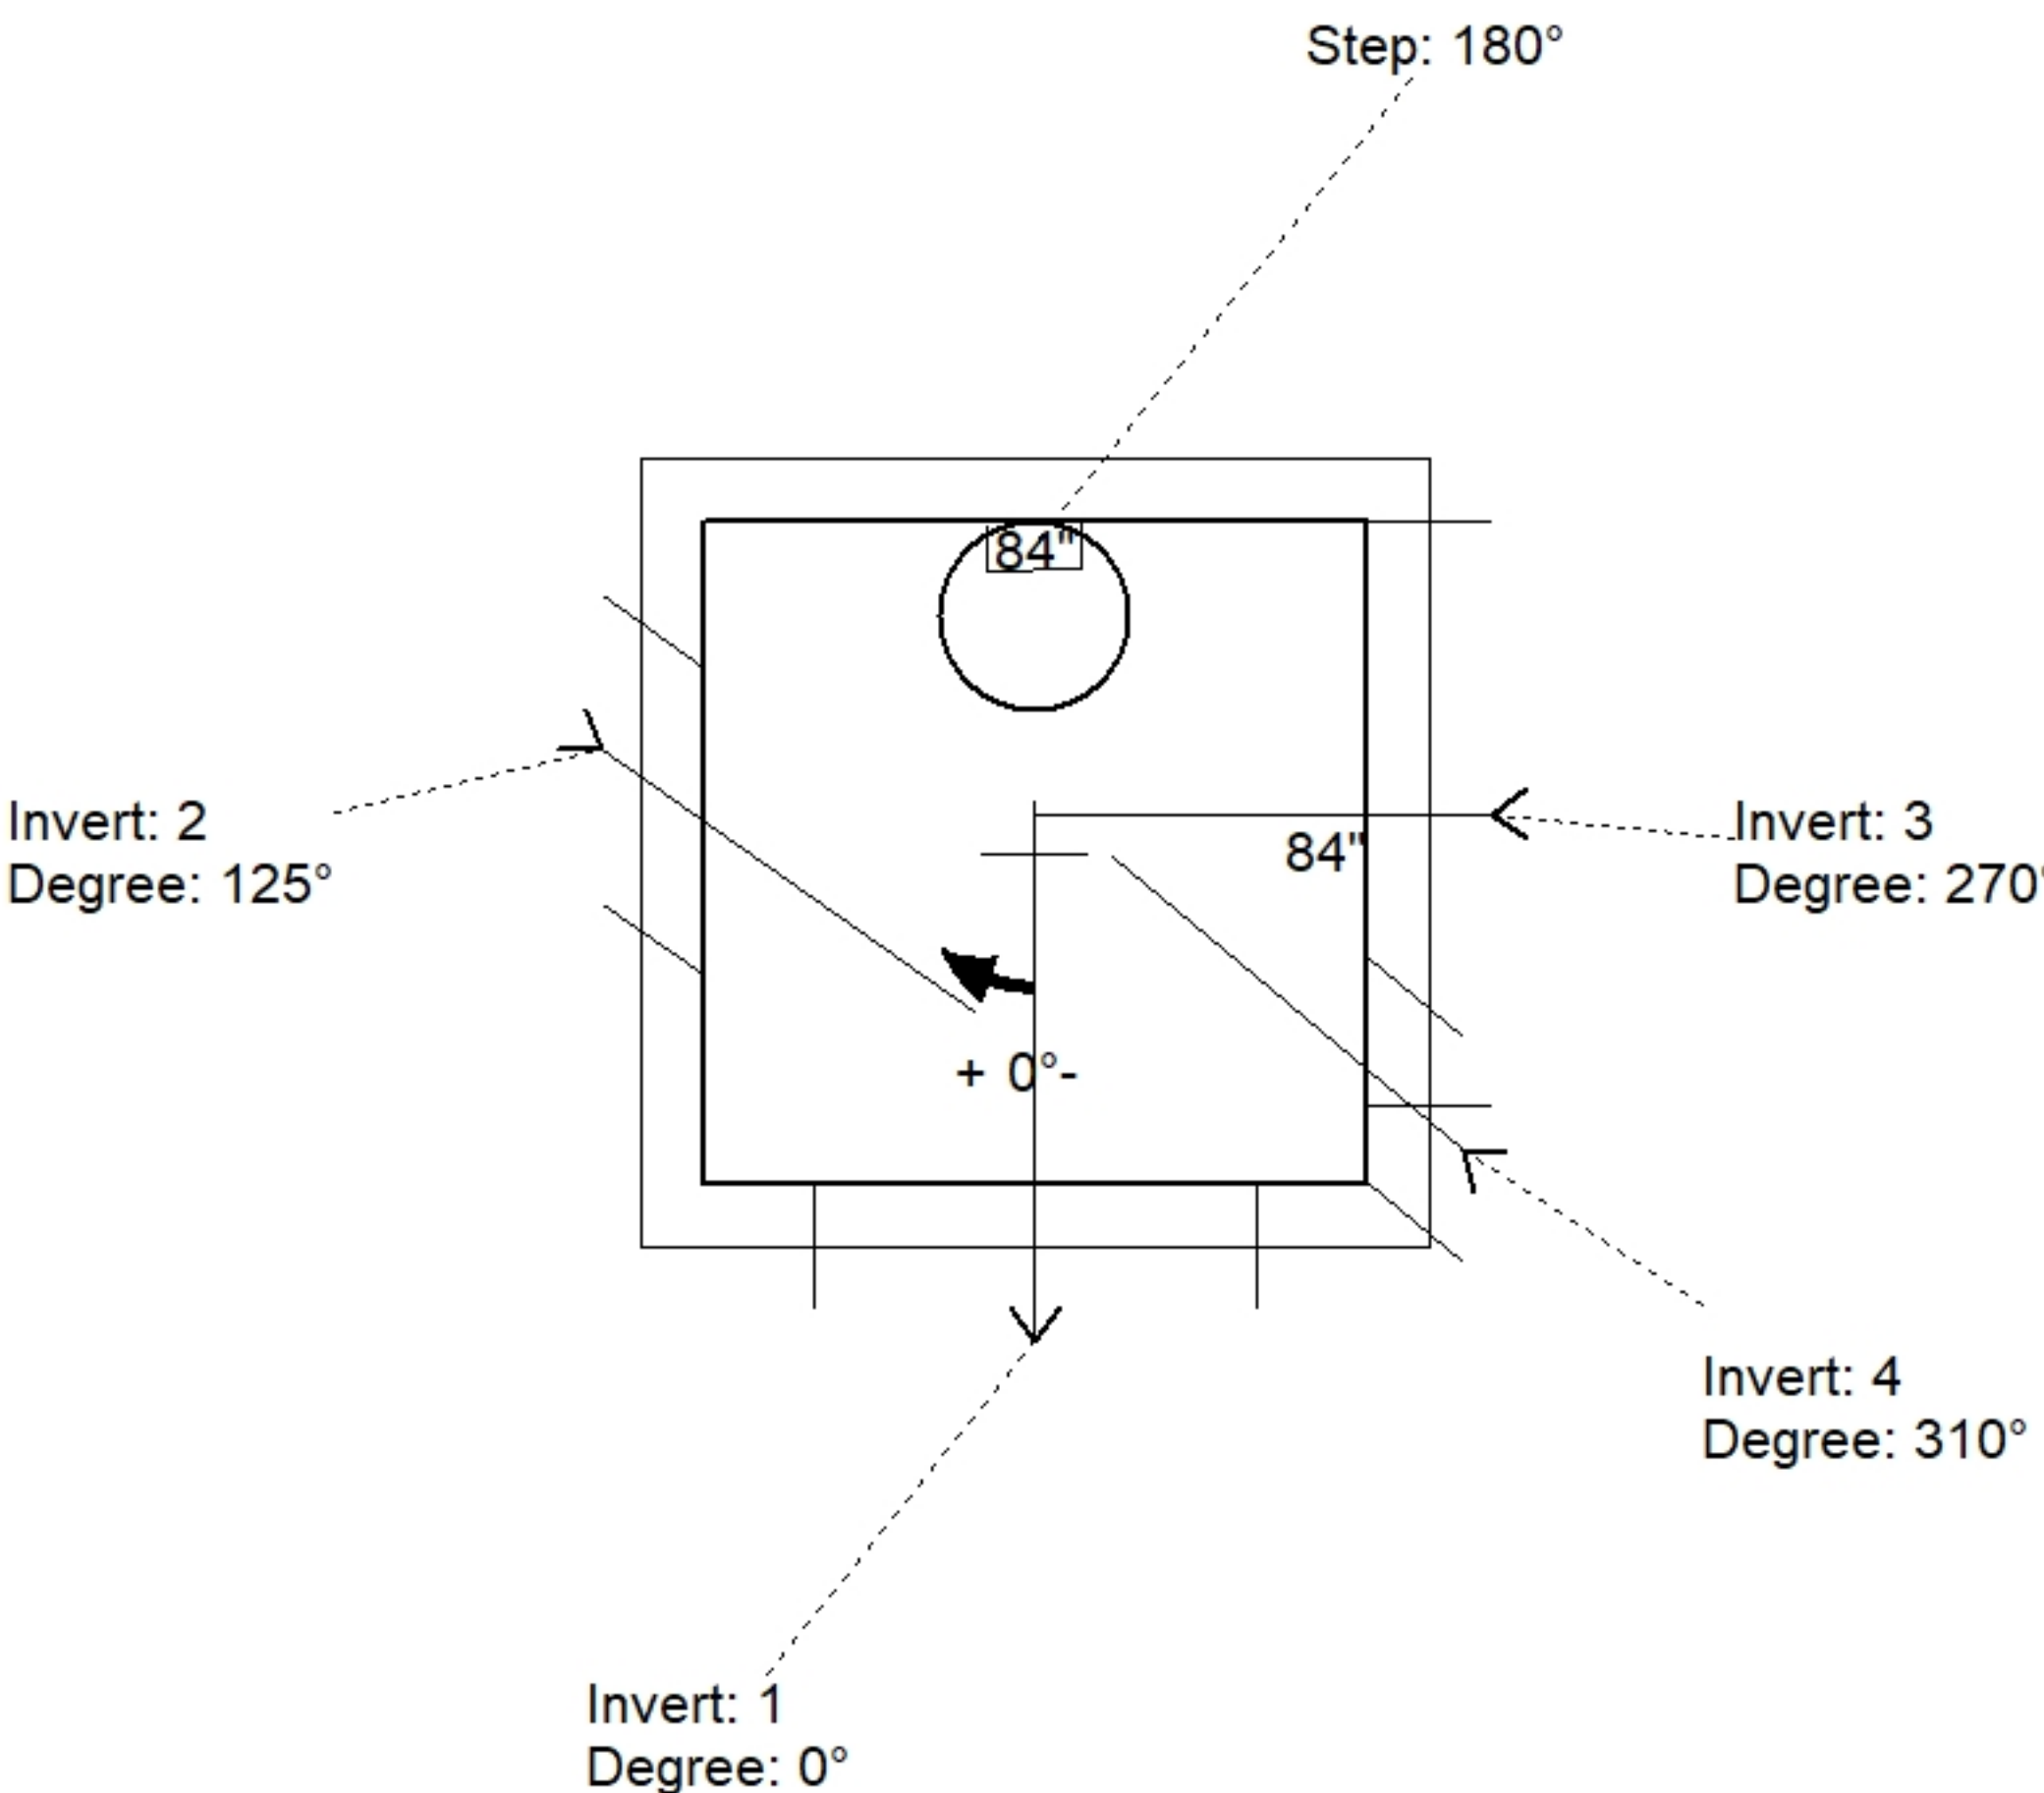

Position	Elev	Angle	Pipe	Pipe OD	Hole	Connector	Up (')	Ref
Rim	430.03'							
Reducer								
Invert 1	421.97'	0°	48" ADS N-12	54"	56"	Hole 56	-4"	P1
Invert 2	423.59'	125°	24" ADS N-12	28"	32"	Hole 32	15.44"	P1
Invert 3	422.05'	270°	60" x 38" ELL RCP	71" x 49"	74" x 52"	Hole 74 x 52	-6.04"	P1
Invert 4	425.74'	310°	15" ADS N-12	18"	22"	Hole 22	41.74"	P1
Invert 5								
Invert 6								
Invert 7								
Invert 8								

Default - Interior Dimensions

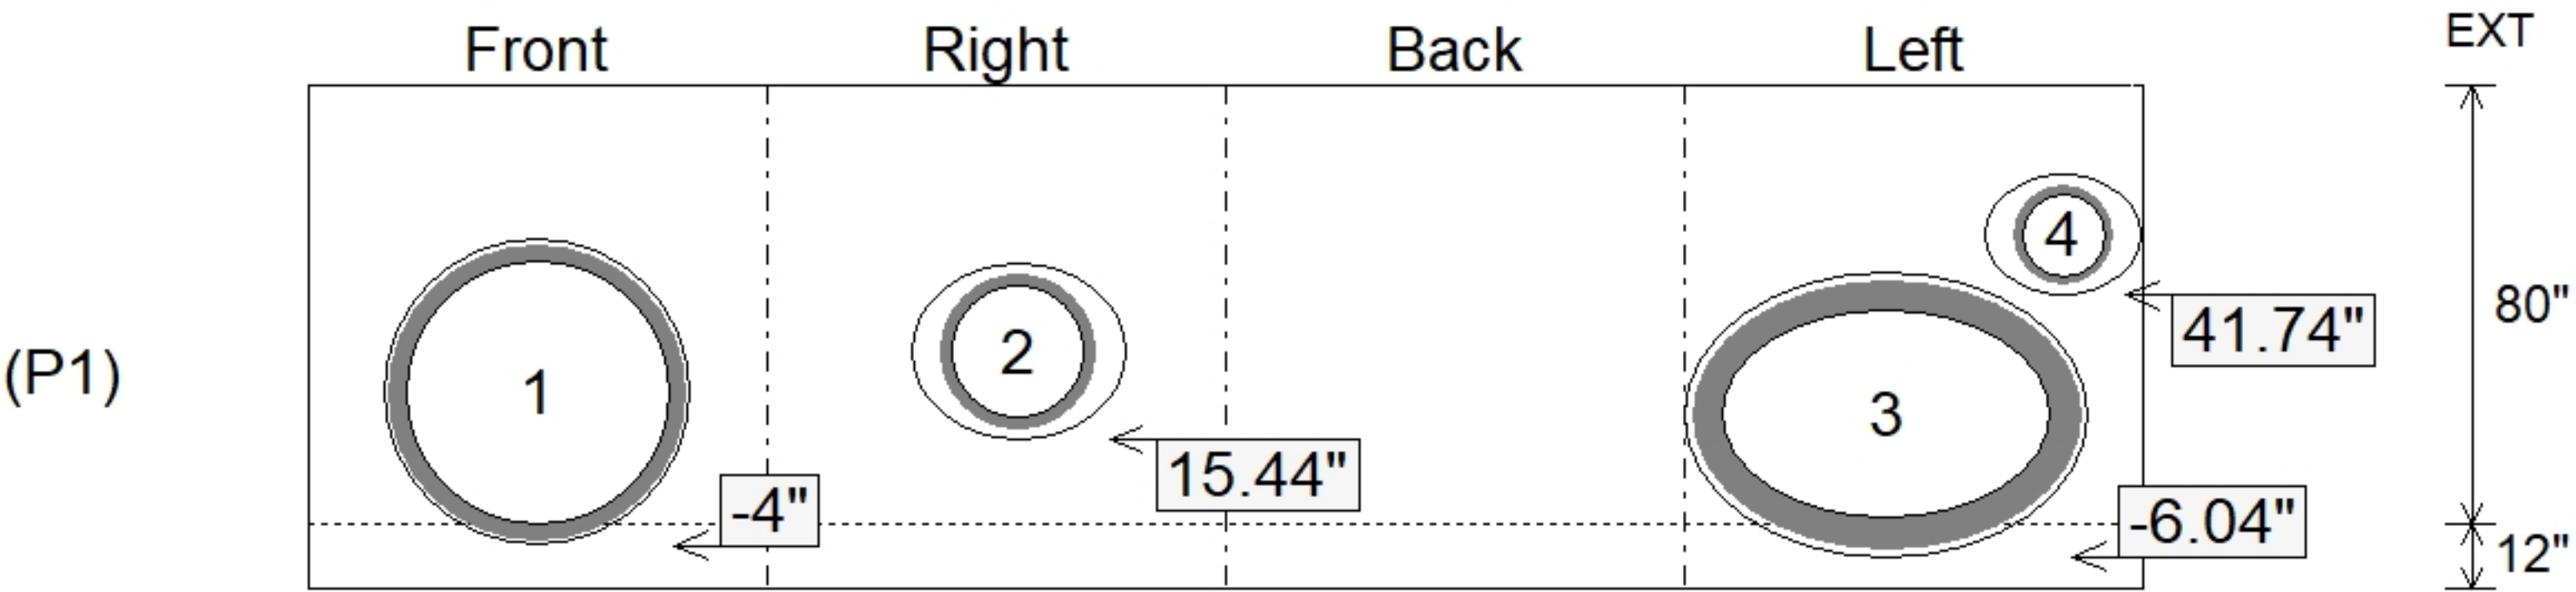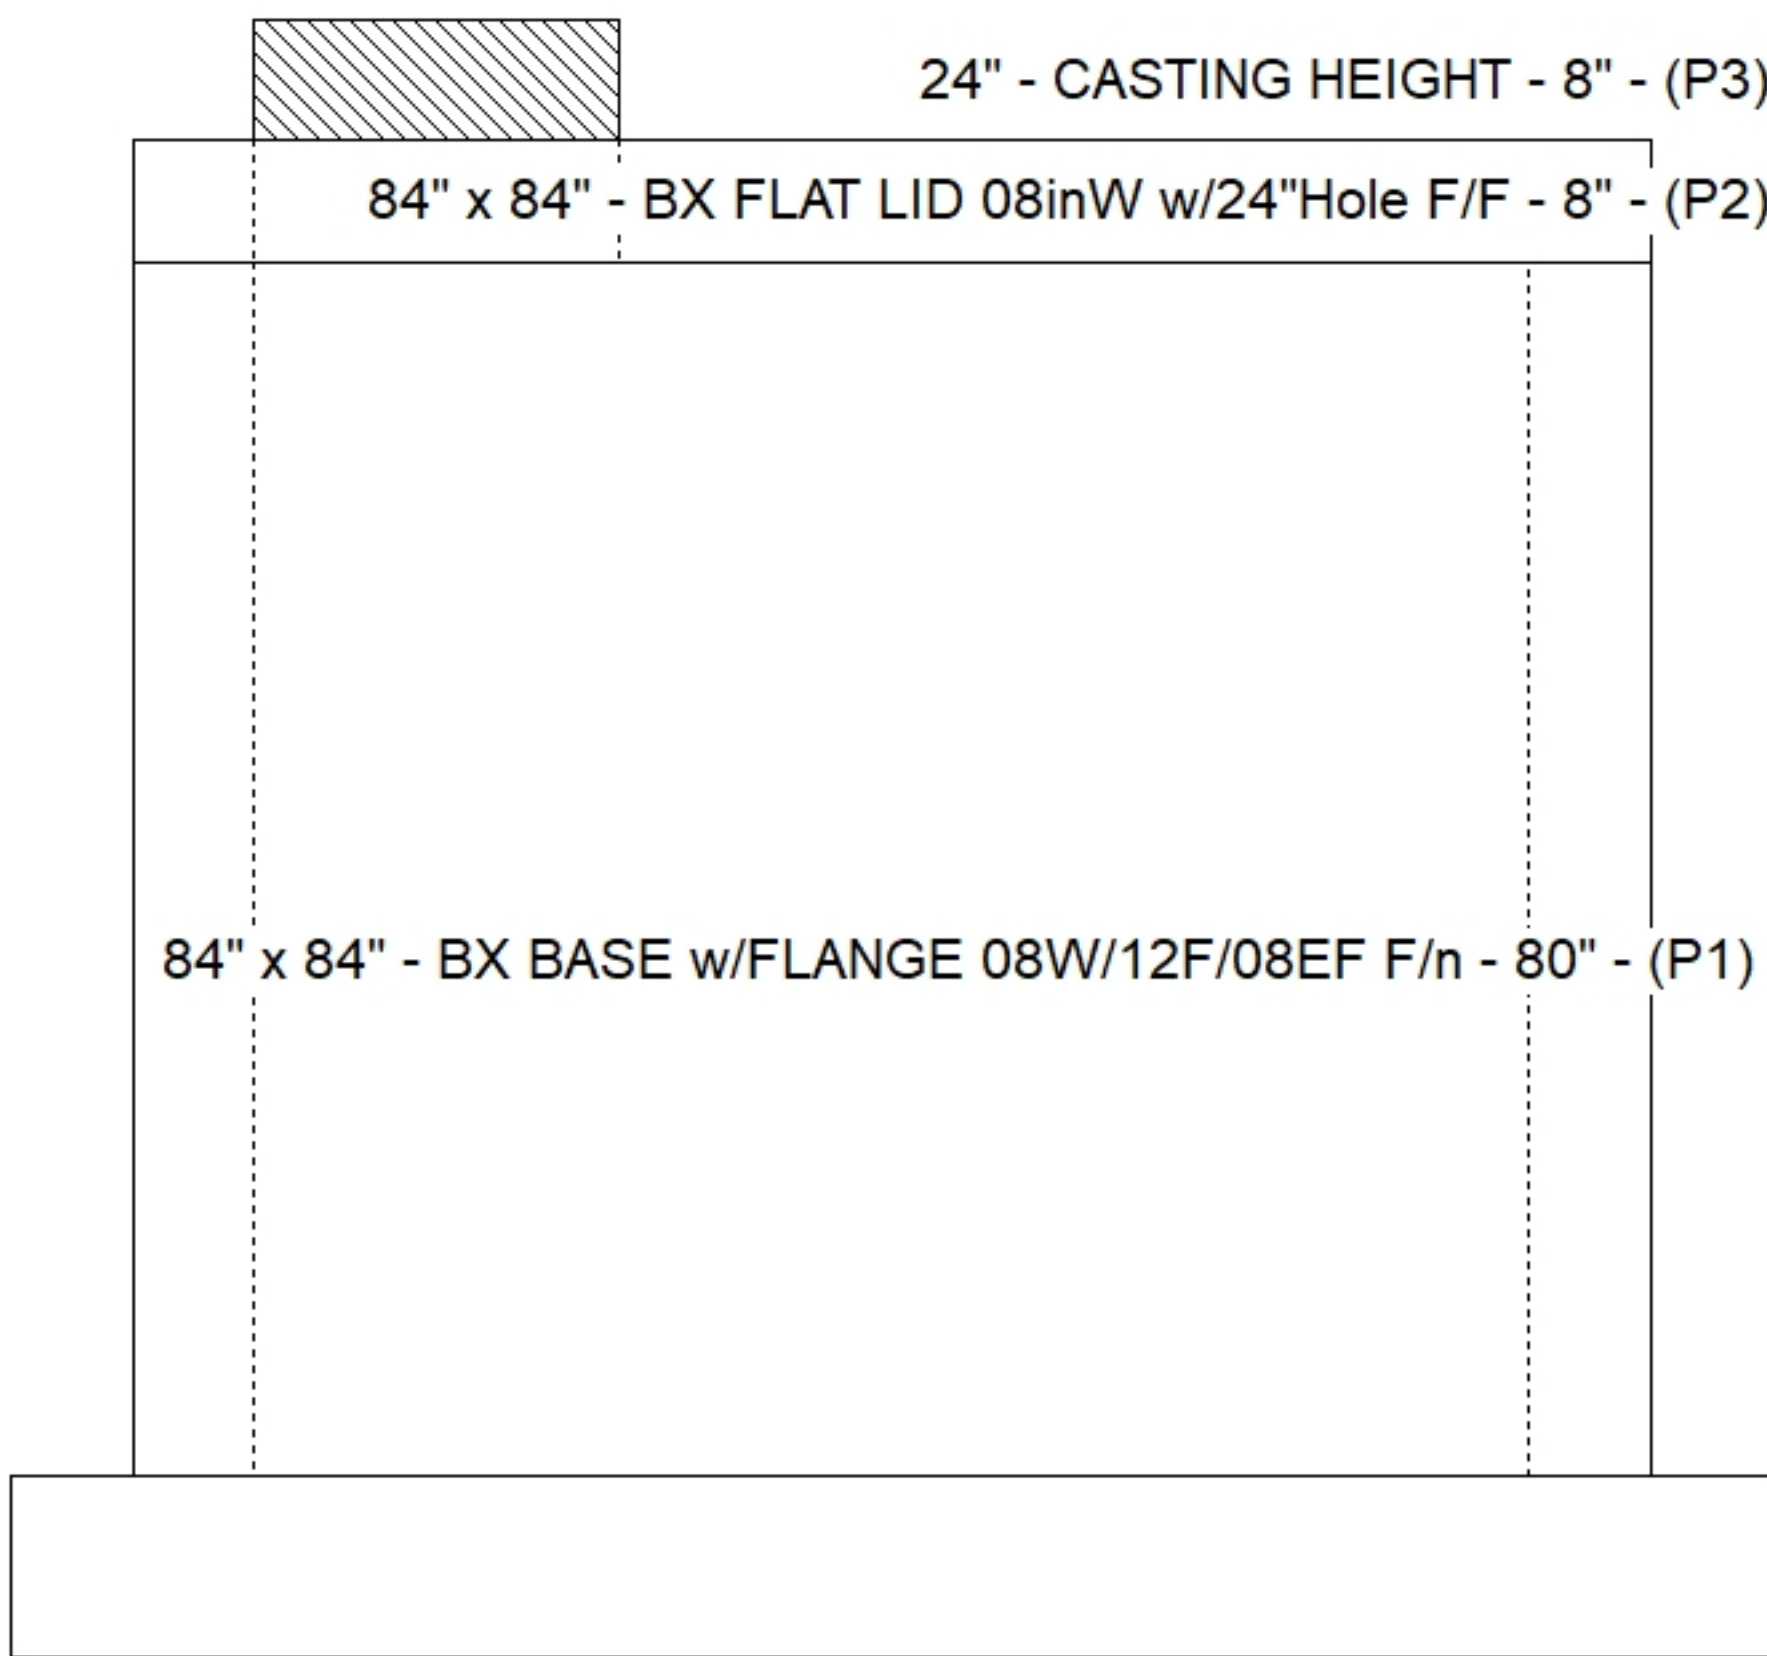

SUBMITTAL
APPROVED BY: