

Contractor: Steve Pleasant Excavating

Plant: Beaver Dam



Slack: 0.16"


- FLOOR (As .31) #5 BARS AT 12" C.C.E.W.

1) Orifice - 12"

Structure Total: 15010 lb

Position	Elev	Angle	Pipe	Pipe OD	Hole	Connector	Up (␣)	Ref
Rim	428.25'							
Reducer								
Invert 1	422.57'	90°	60" x 38" ELL RCP	71" x 49"	74" x 52"	Hole 74 x 52	-5.5"	P1
Invert 2	422.57'	270°	2" Orifice	2"	2"	Orifice 2"	0"	P1
Invert 3	426.5'	270°	12" Orifice	12"	12"	Orifice 12"	47.16"	P1
Invert 4								
Invert 5								
Invert 6								
Invert 7								
Invert 8								

Default - Interior Dimensions

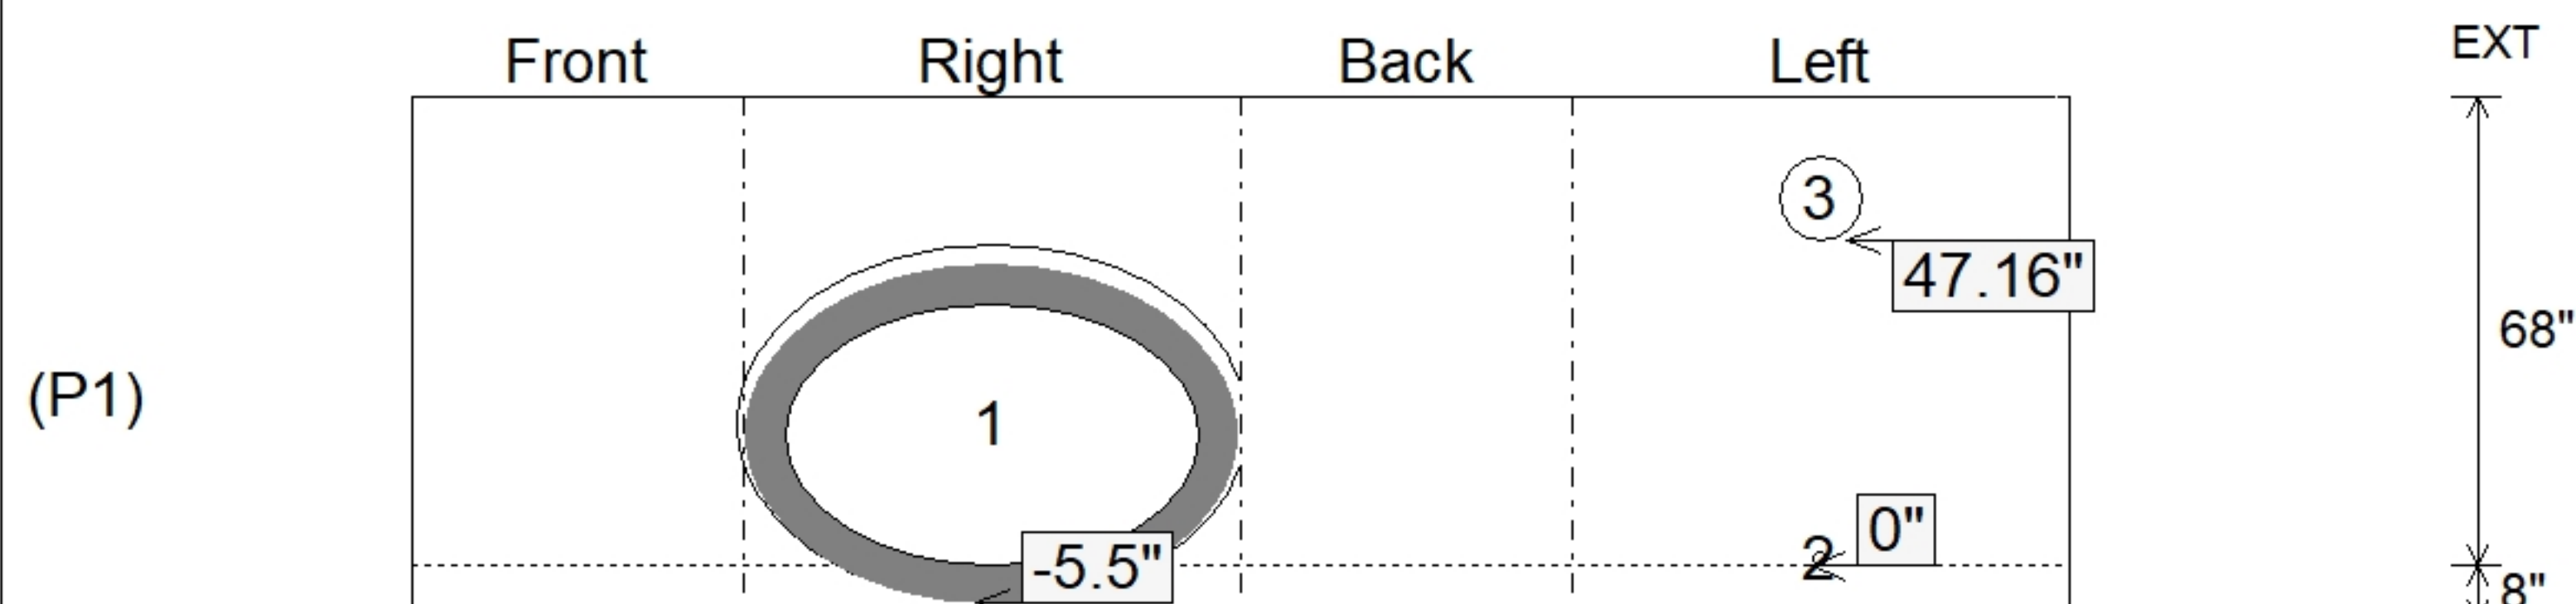

SUBMITTAL
APPROVED BY: