

Contractor: Steve Pleasant Excavating

Plant: Beaver Dam



Size: 48" x 60"

Rim to Invert: 6.07'

Floor Height: 8"


Slack: 0.84"

- FLOOR (As .31) #5 BARS AT 12" C.C.E.W.

1) Orifice - 12"



0 lb

Structure Total: 13833 lb

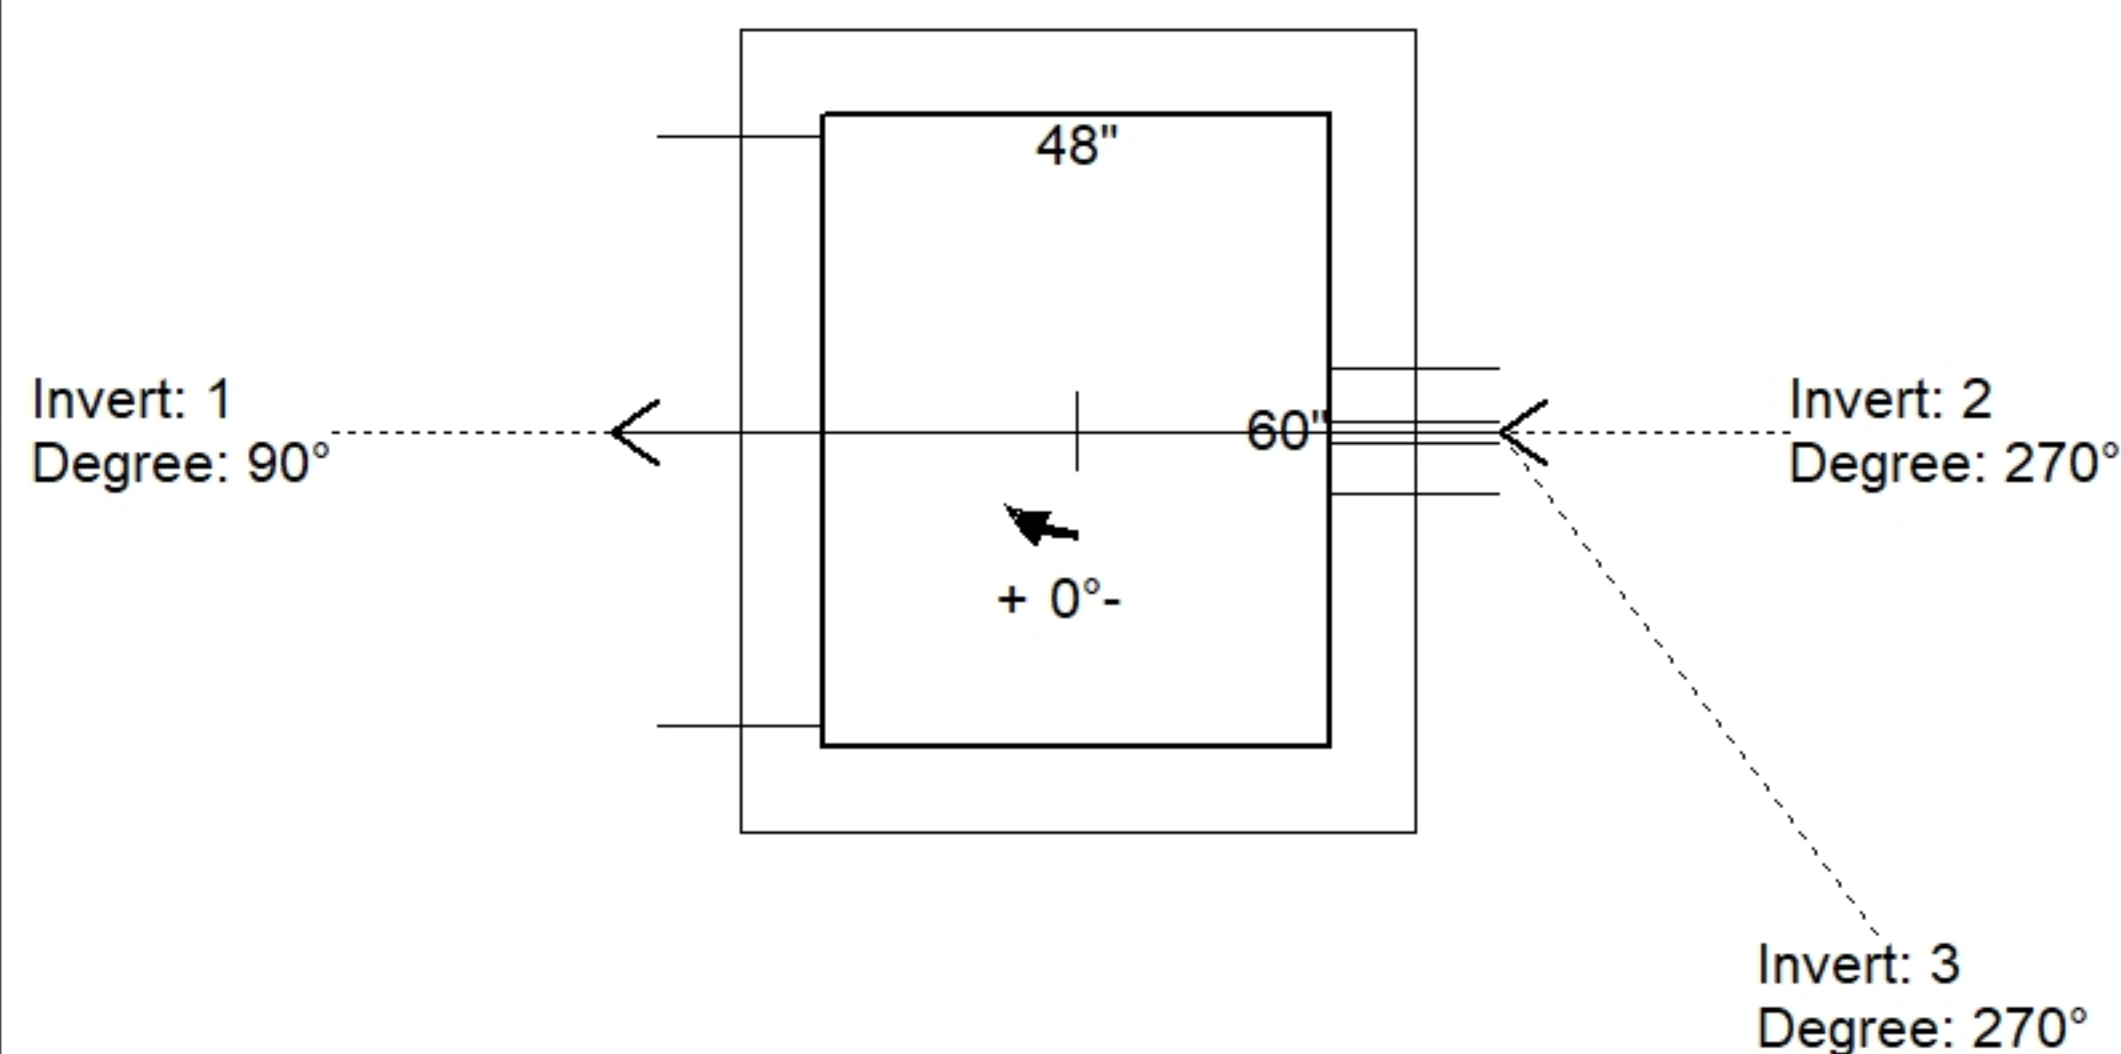

Position	Elev	Angle	Pipe	Pipe OD	Hole	Connector	Up (')	Ref
Rim	425'							
Reducer								
Invert 1	418.93'	90°	48" ADS N-12	54"	56"	Hole 56	-3"	P1
Invert 2	419.01'	270°	2" Orifice	2"	2"	Orifice 2"	0.96"	P1
Invert 3	421.5'	270°	12" Orifice	12"	12"	Orifice 12"	30.84"	P1
Invert 4								
Invert 5								
Invert 6								
Invert 7								
Invert 8								

Default - Interior Dimensions

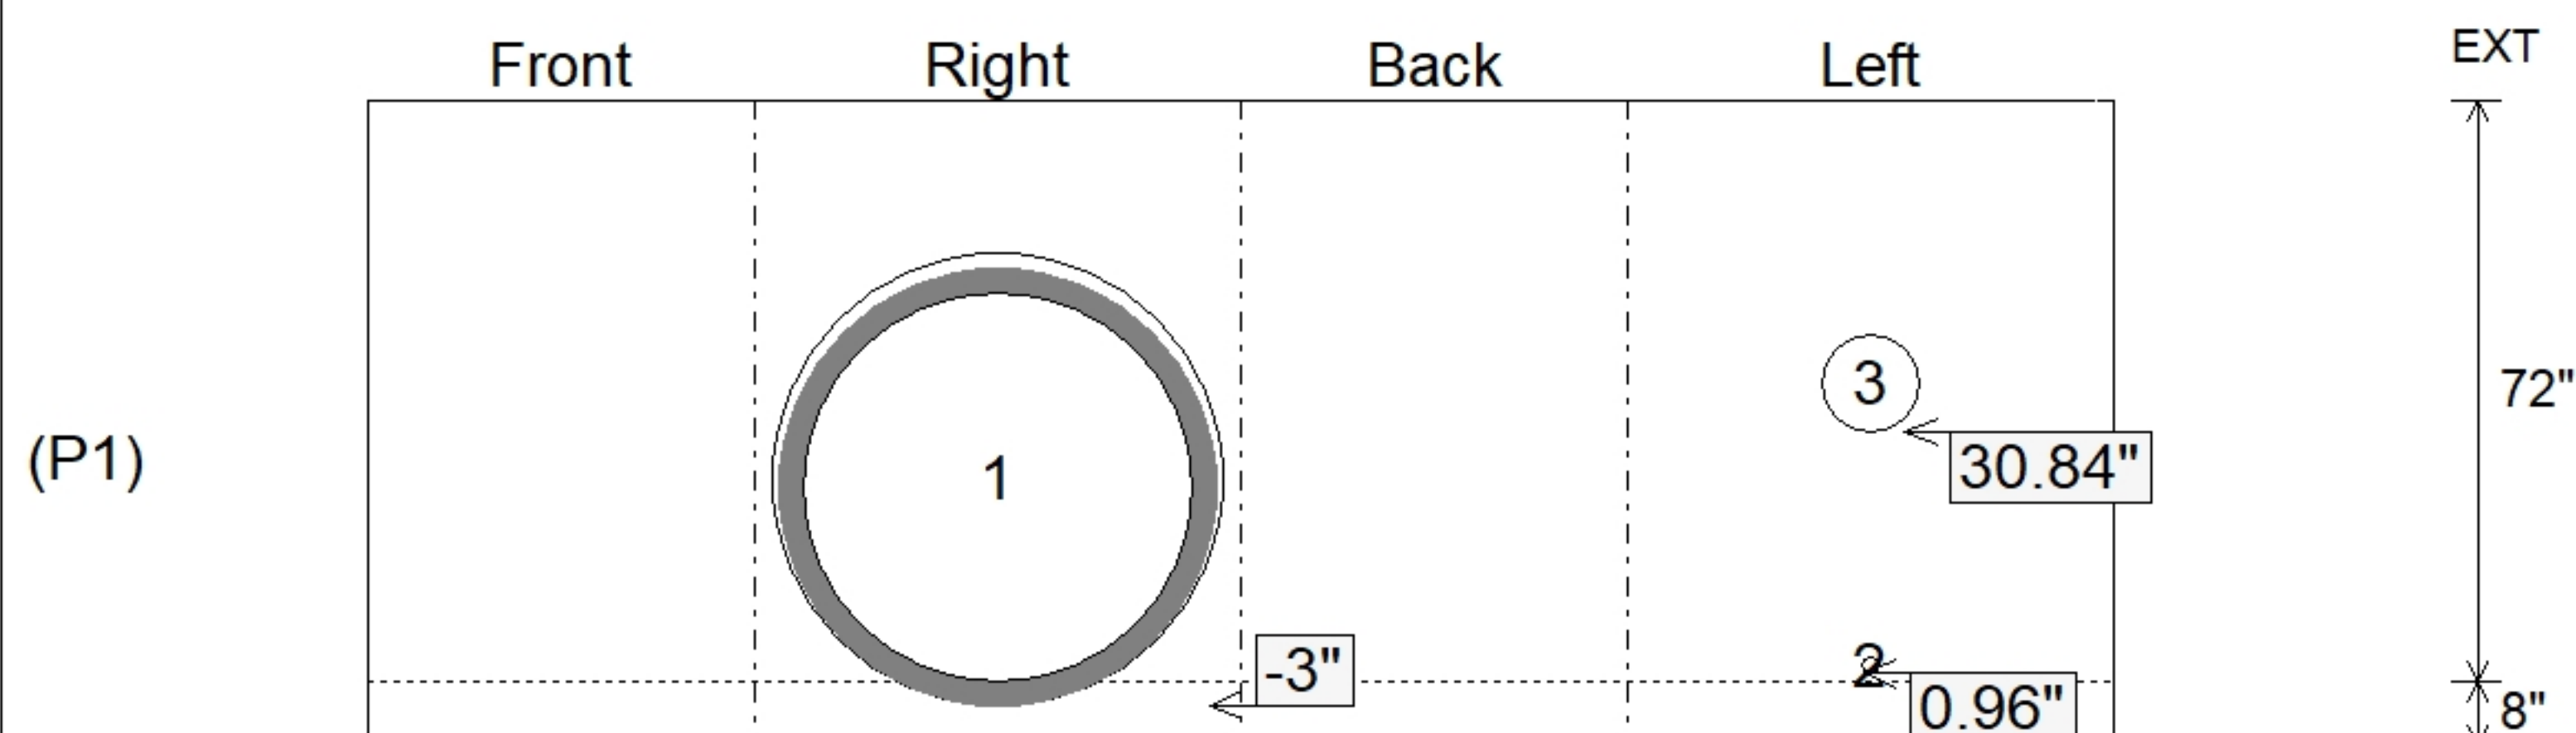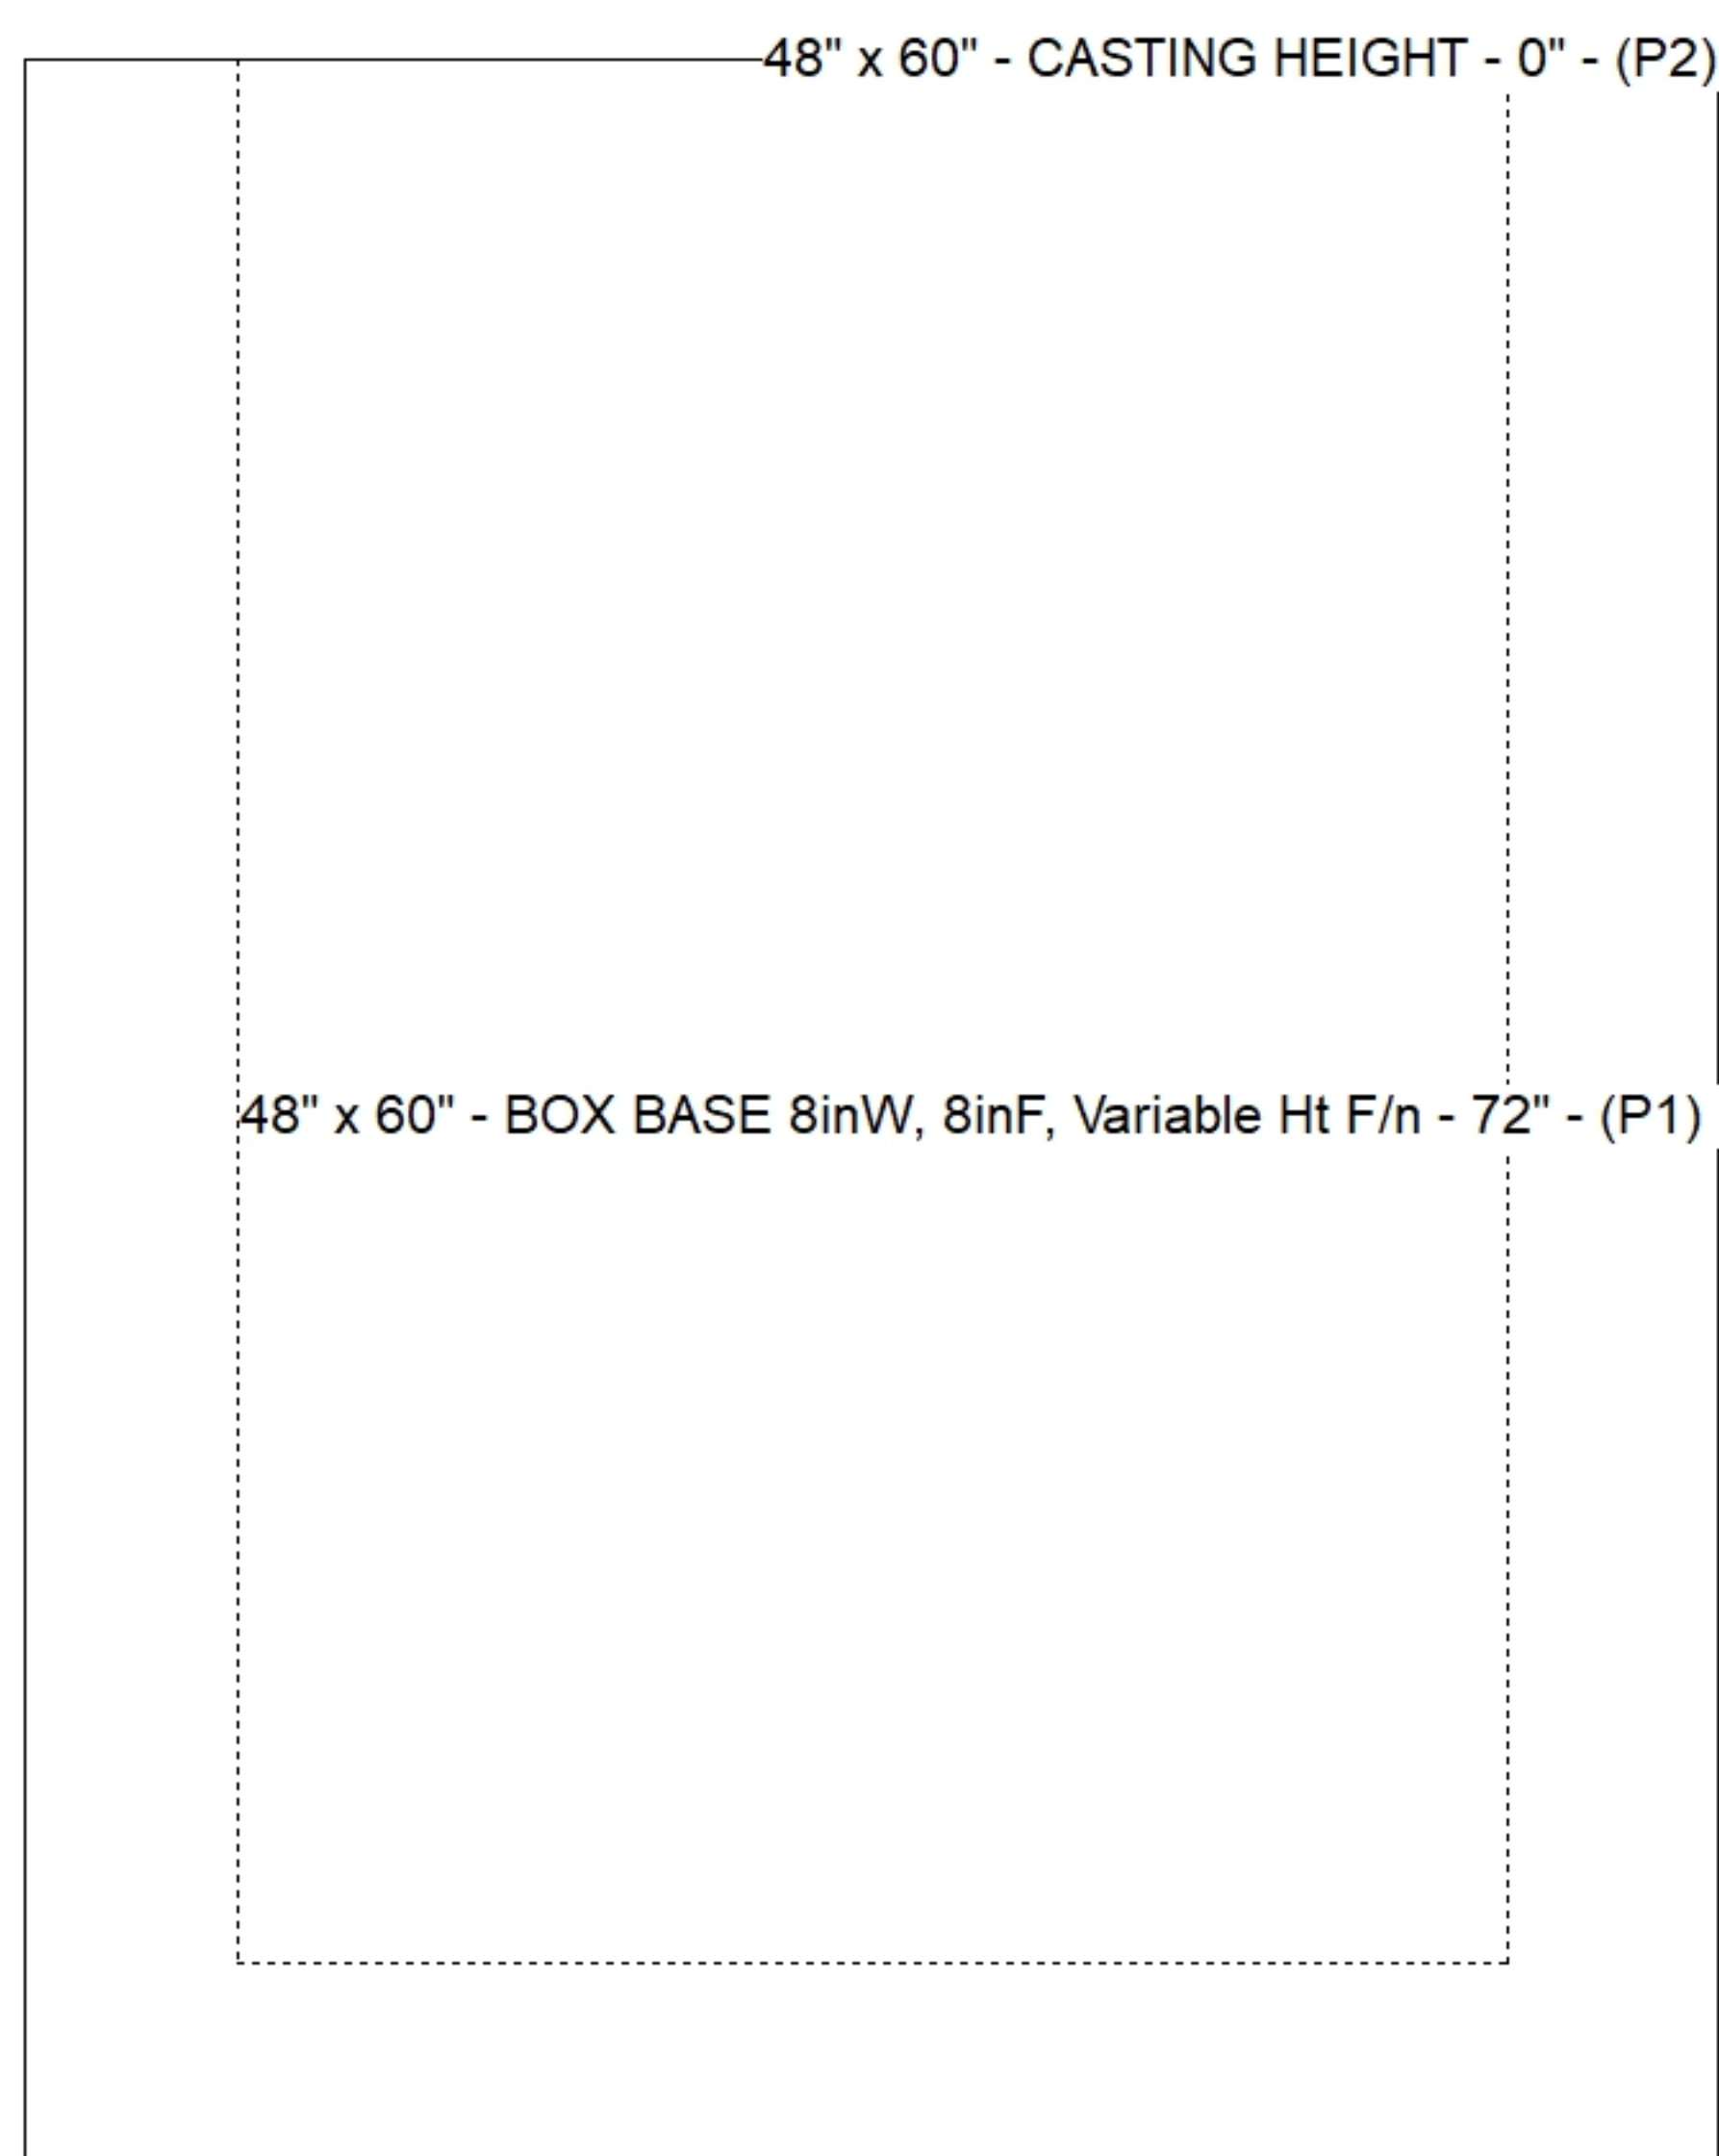

SUBMITTAL
APPROVED BY: