


Contractor: Contech Engineering Solutions

Plant: Beaver Dam




Slack: 19.928"


Structure Total:	23565 lb
------------------	----------

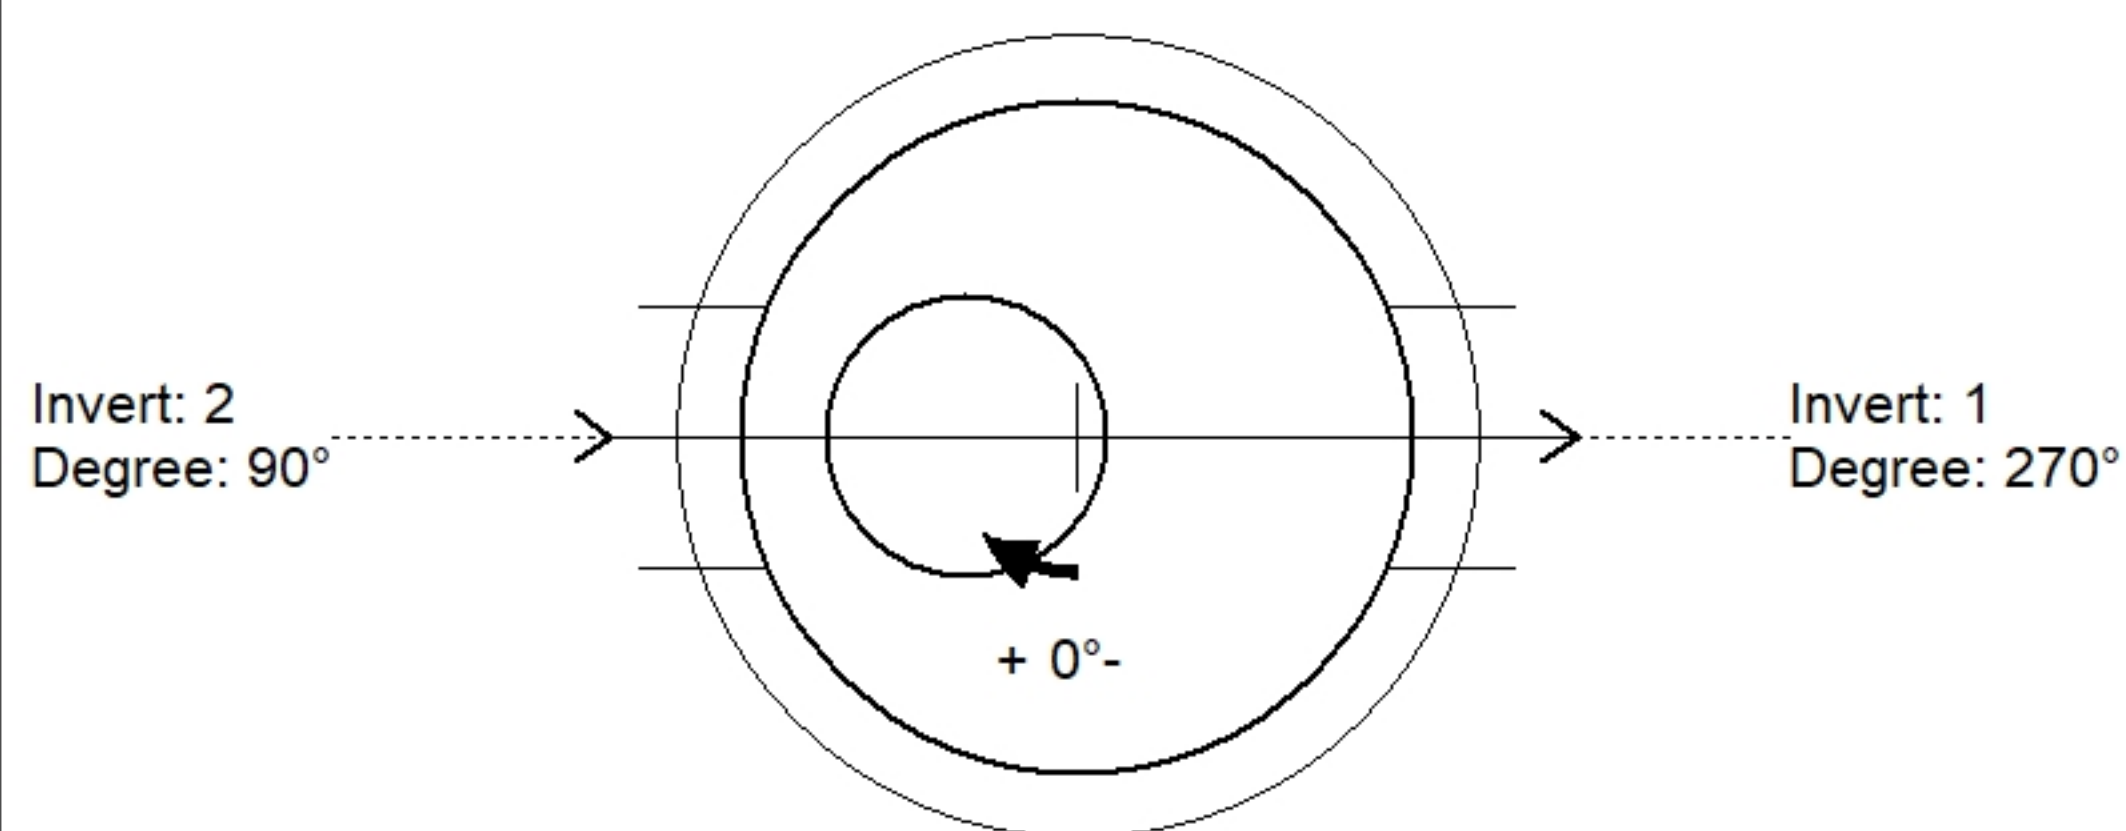

Position	Elev	Angle	Pipe	Pipe OD	Hole	Connector	Up (⌵)	Ref
Rim	598.5'							
Reducer								
Invert 1	592'	270°	18" RCP B WALL	23"	28"	Hole 28	34.928"	P2
Invert 2	592.3'	90°	18" RCP B WALL	23"	28"	Hole 28	38.528"	P2
Invert 3								
Invert 4								
Invert 5								
Invert 6								
Invert 7								
Invert 8								

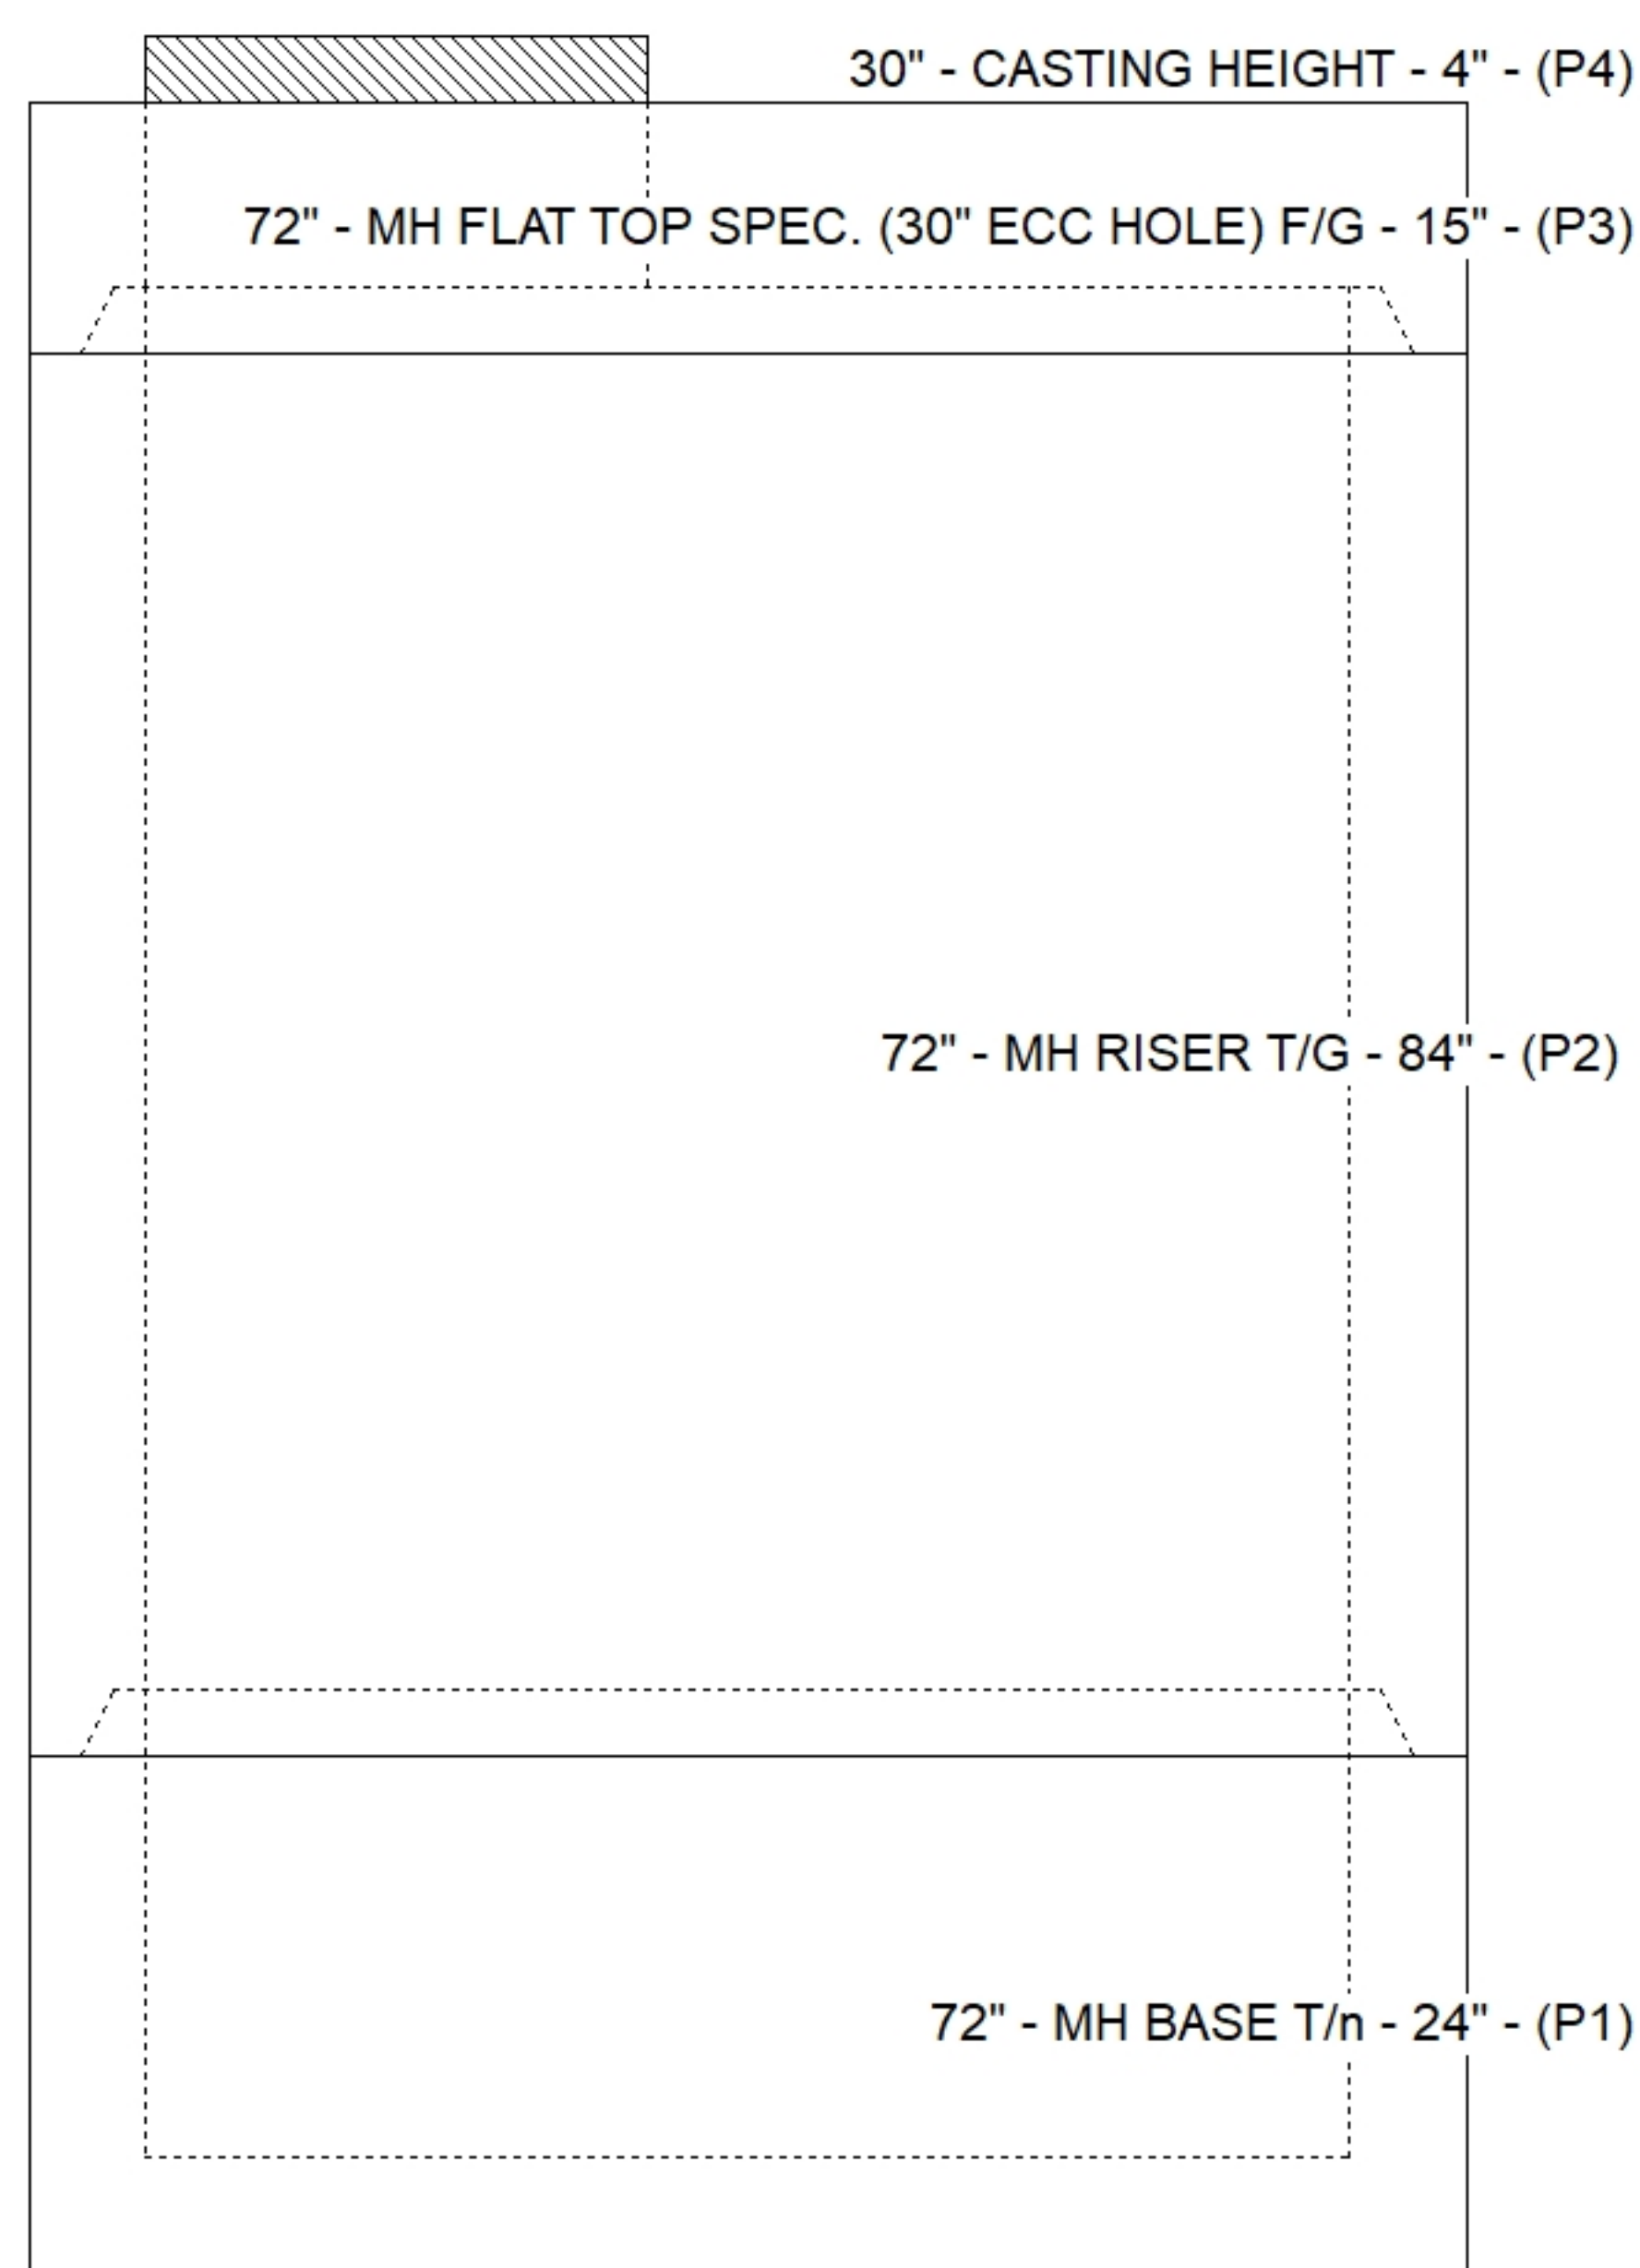

Default - Interior Dimensions

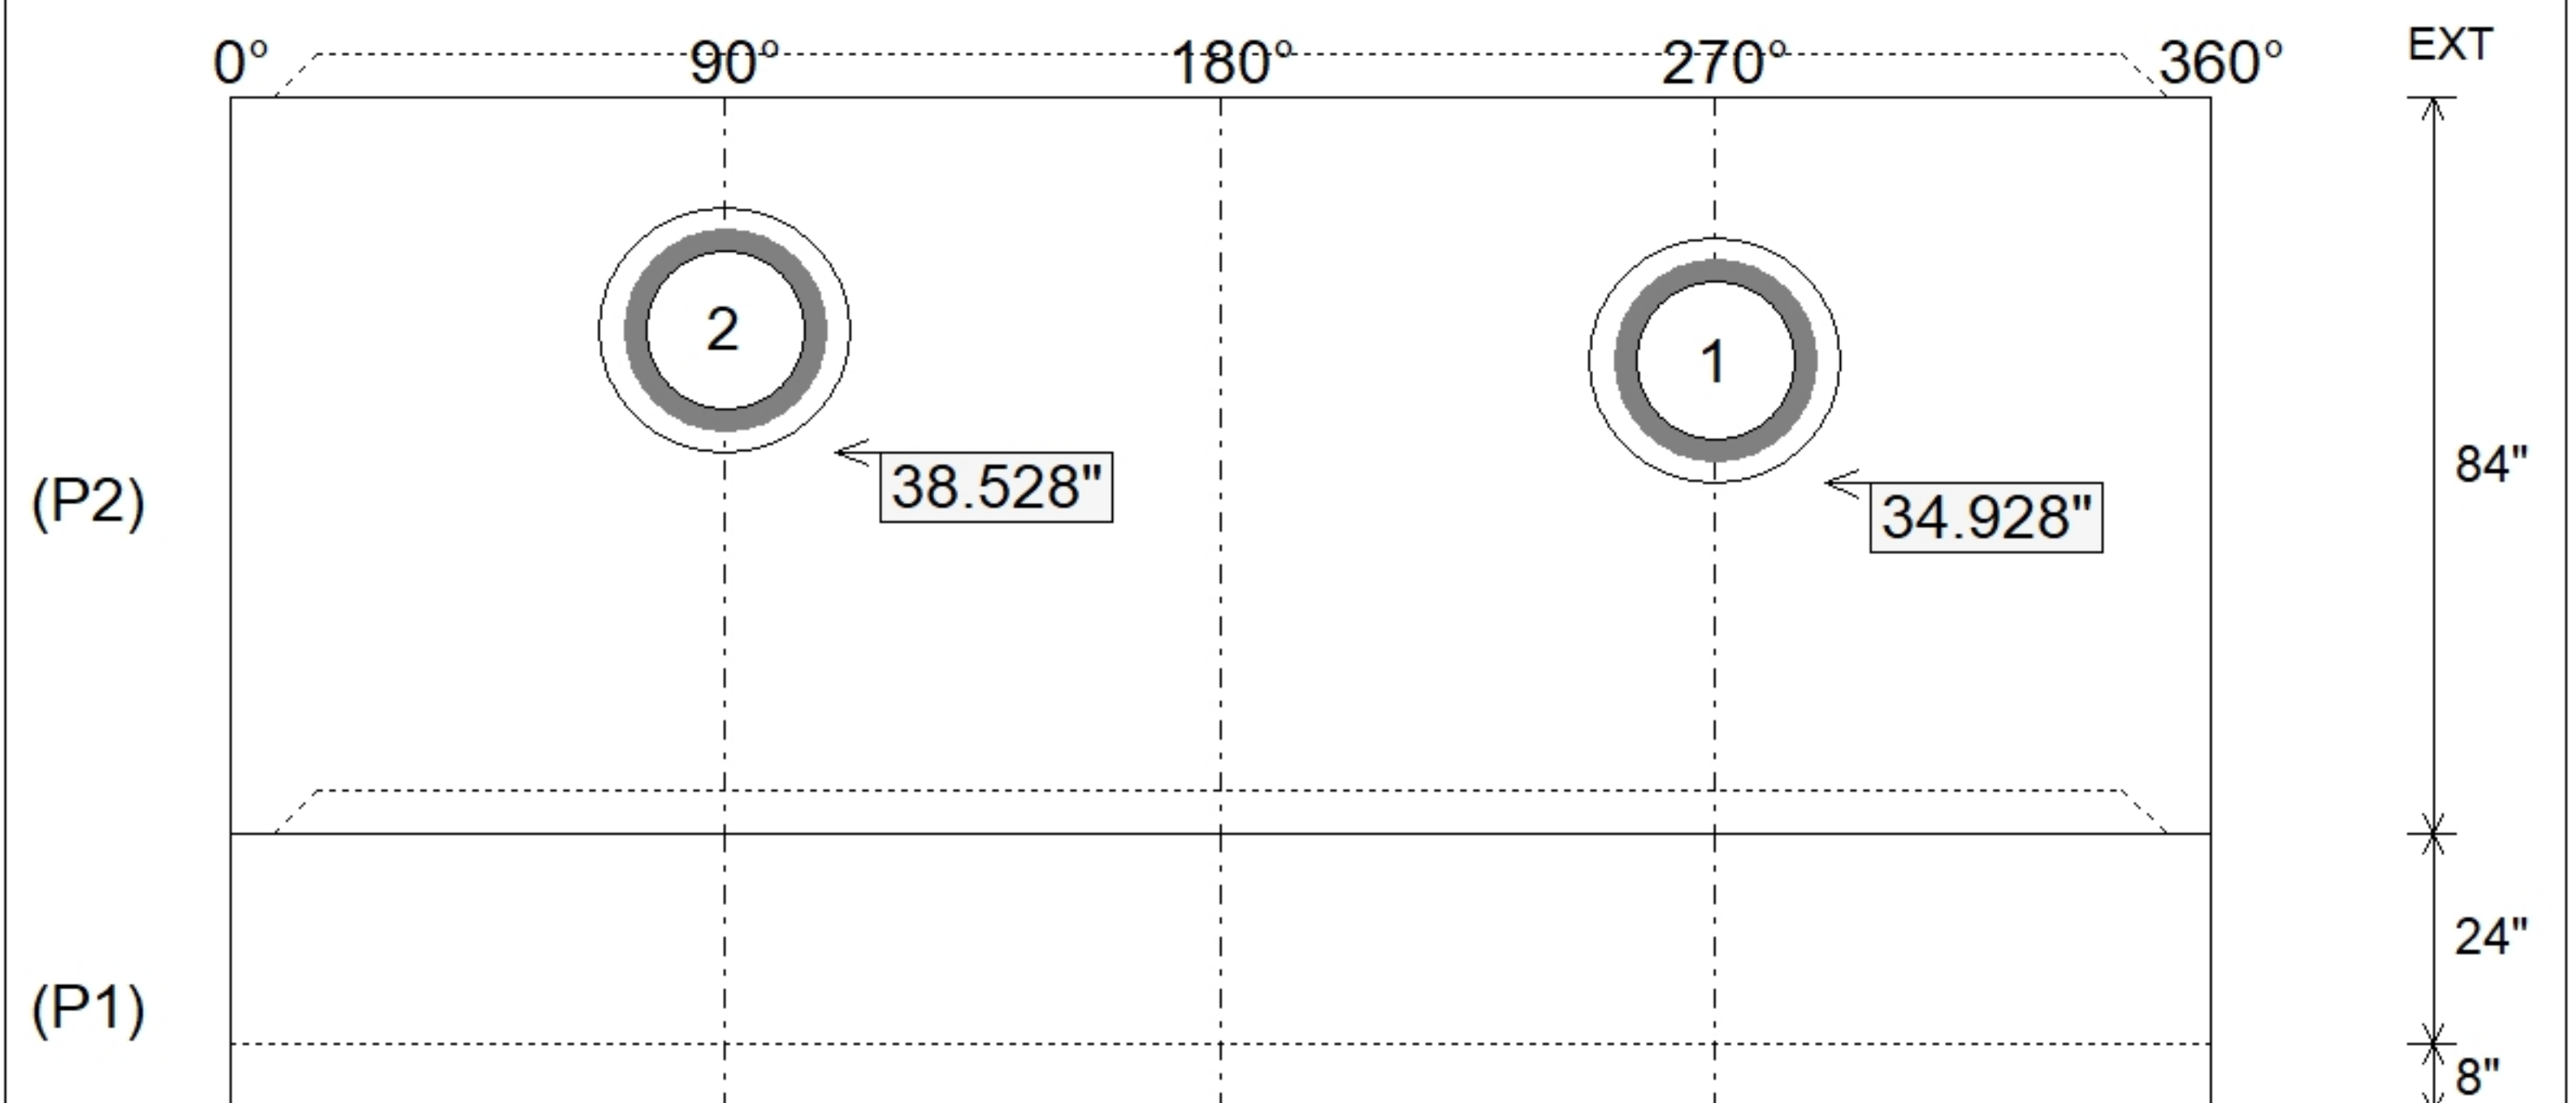

SUBMITTAL
APPROVED BY: