

Contractor: Winwater Hartford KY Co.

Plant: Beaver Dam




Slack: 0"

- FLOOR (As .31) #5 BARS AT 12" C.C.E.W.

7) MH Step ML-10-TDS-NCR - 10"



0 lb

Structure Total: 6195 lb

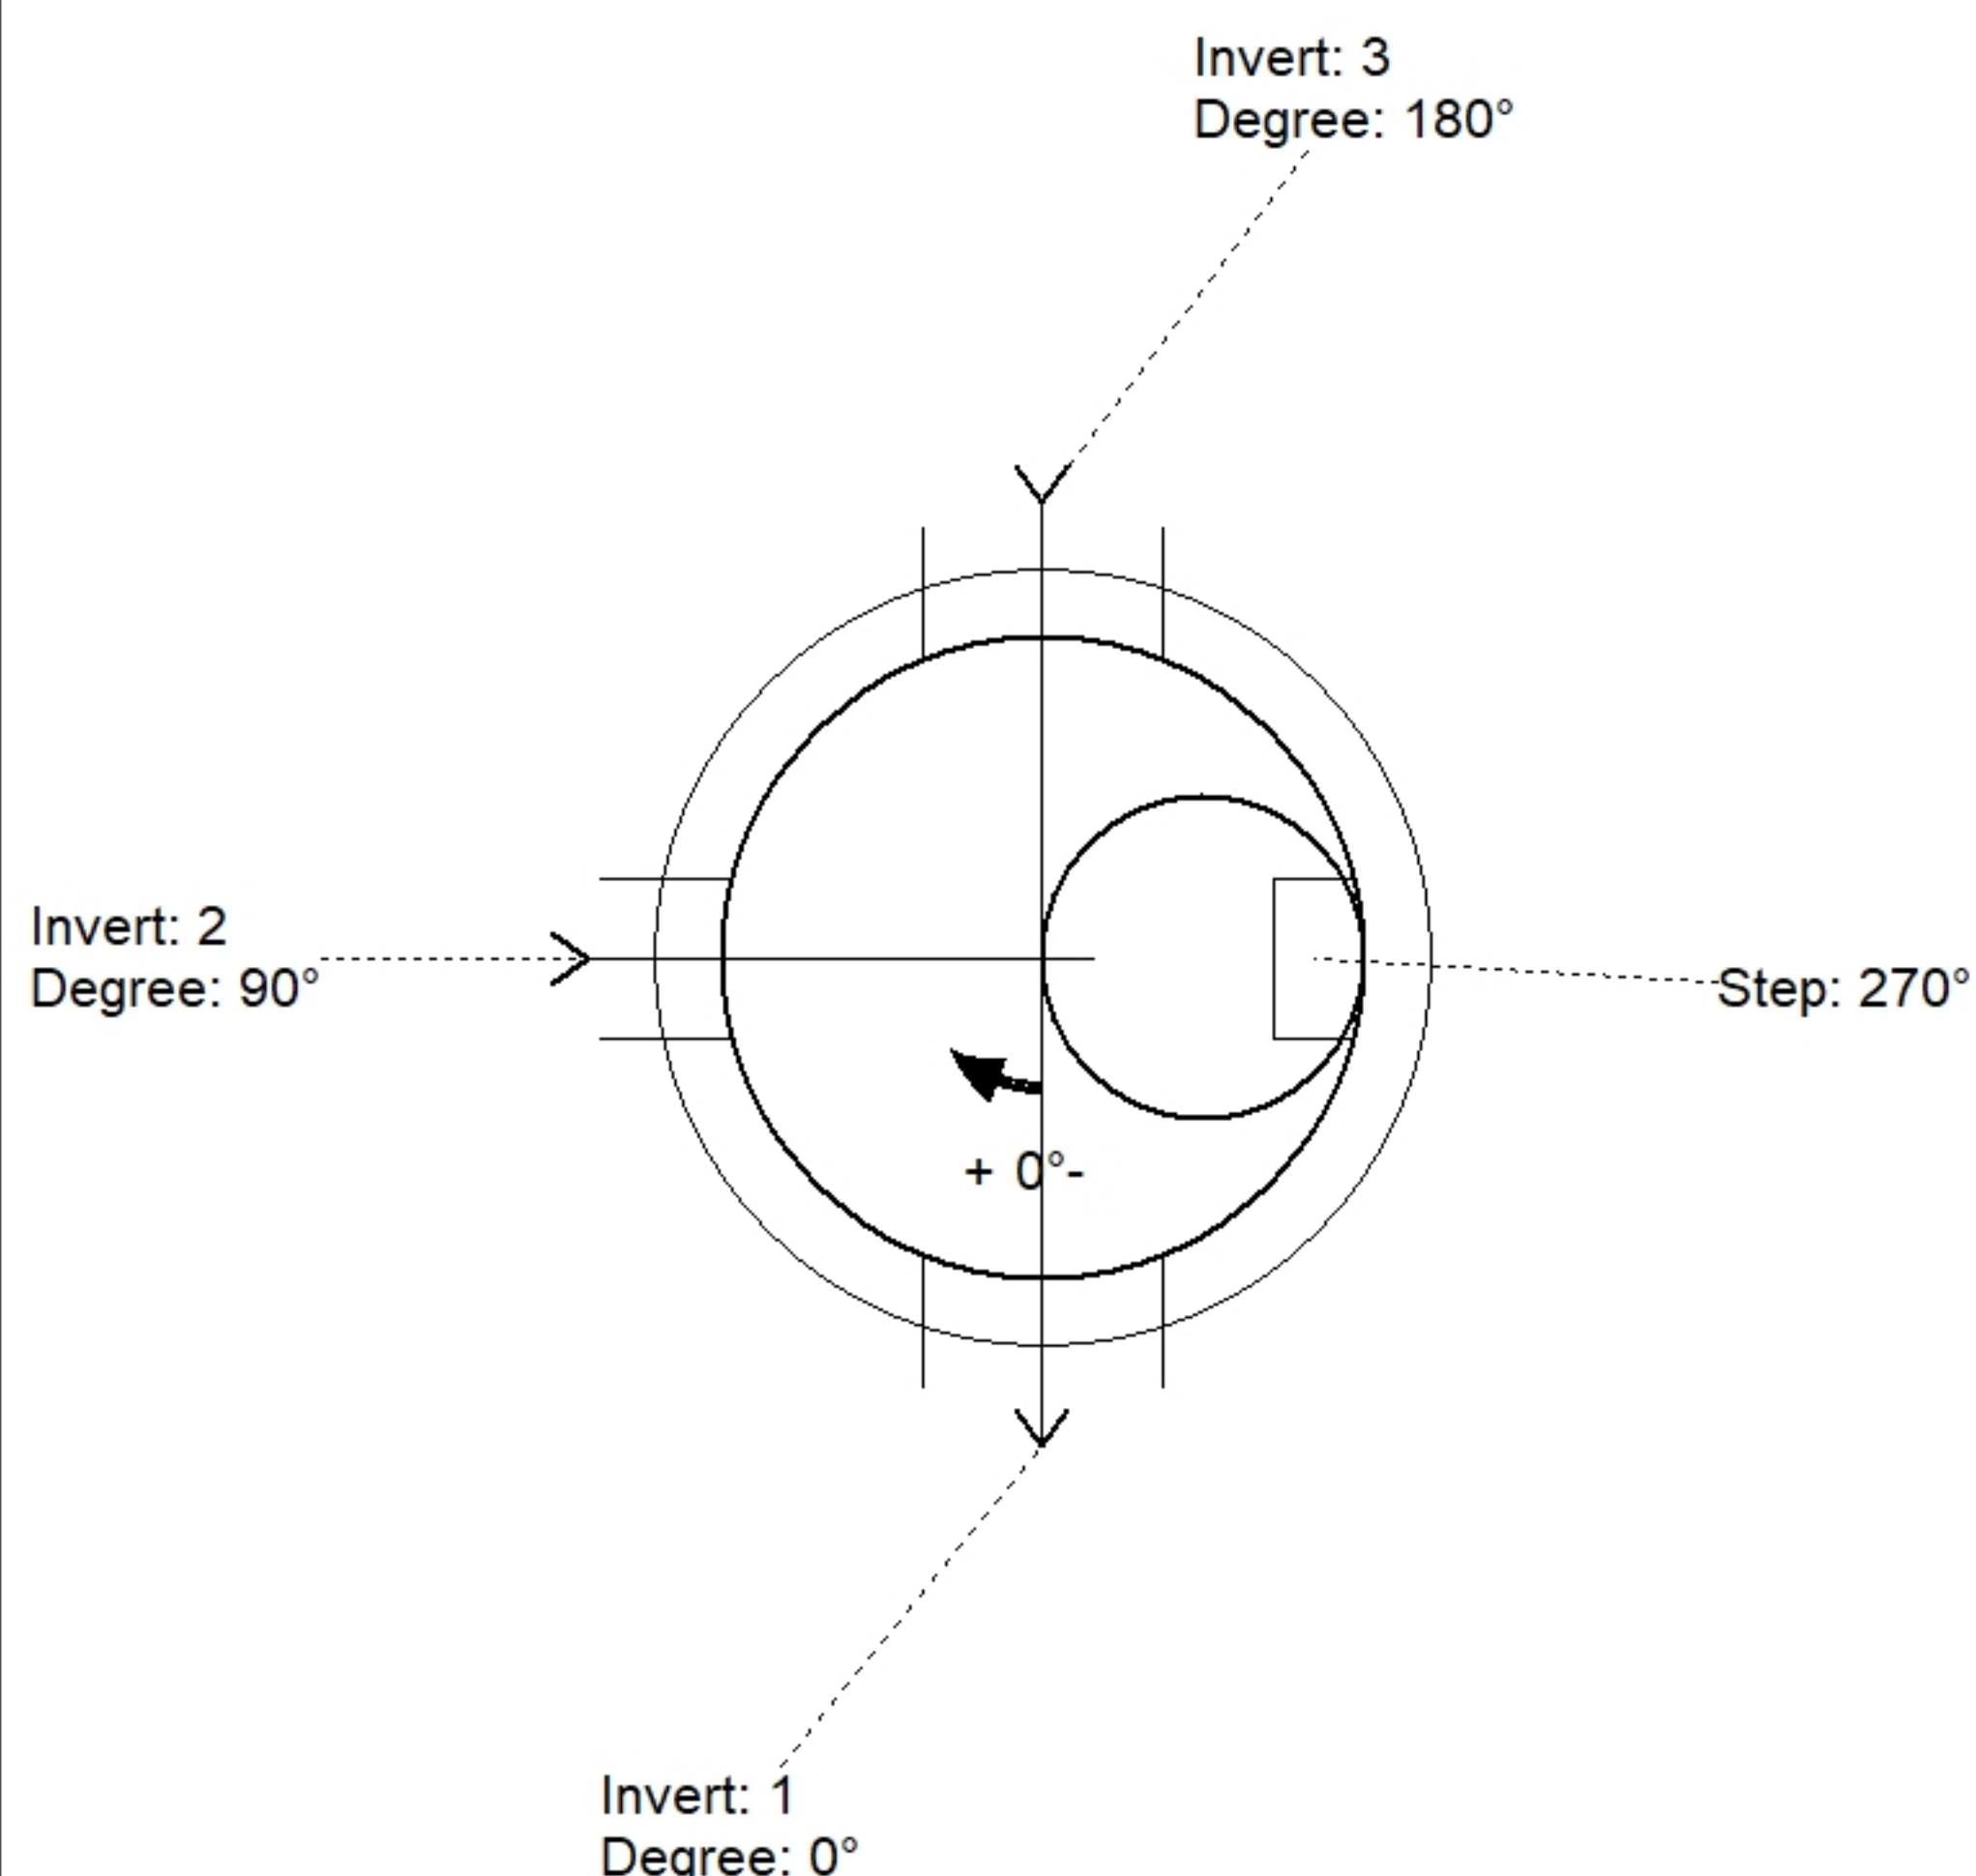

Position	Elev	Angle	Pipe	Pipe OD	Hole	Connector	Up (↓)	Ref
Rim	8'							
Reducer								
Invert 1	0'	0°	15" PVC SDR35	15.3"	18" x 22"	DOGHOUSE 18"x22"	1.5"	P1
Invert 2	0.2'	90°	6" PVC SDR35	6.25"	12"	PSX 12-06 NYLO	4.4"	P1
Invert 3	0'	180°	15" PVC SDR35	15.3"	18" x 22"	DOGHOUSE 18"x22"	1.5"	P1
Invert 4								
Invert 5								
Invert 6								
Invert 7								
Invert 8								

Default - Interior Dimensions

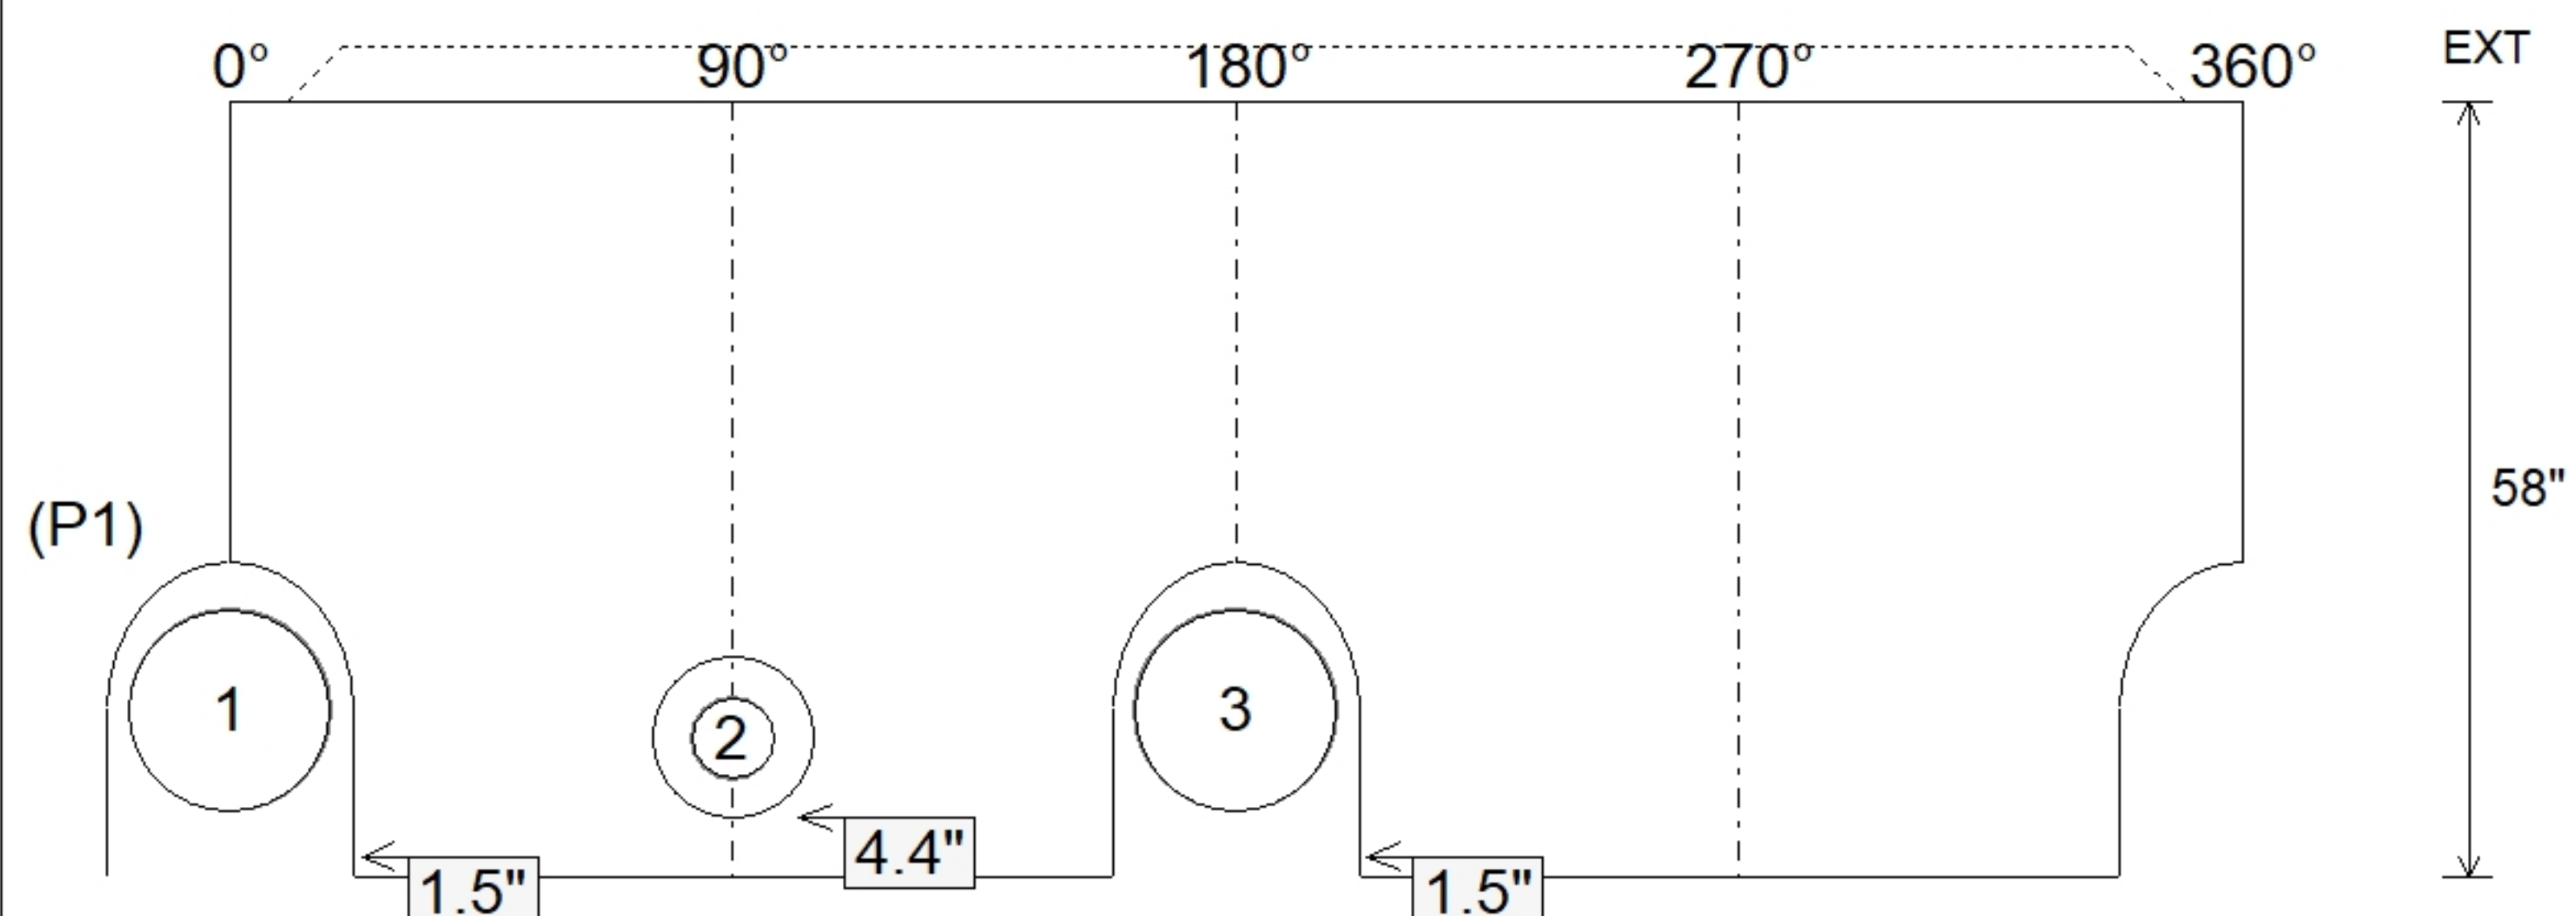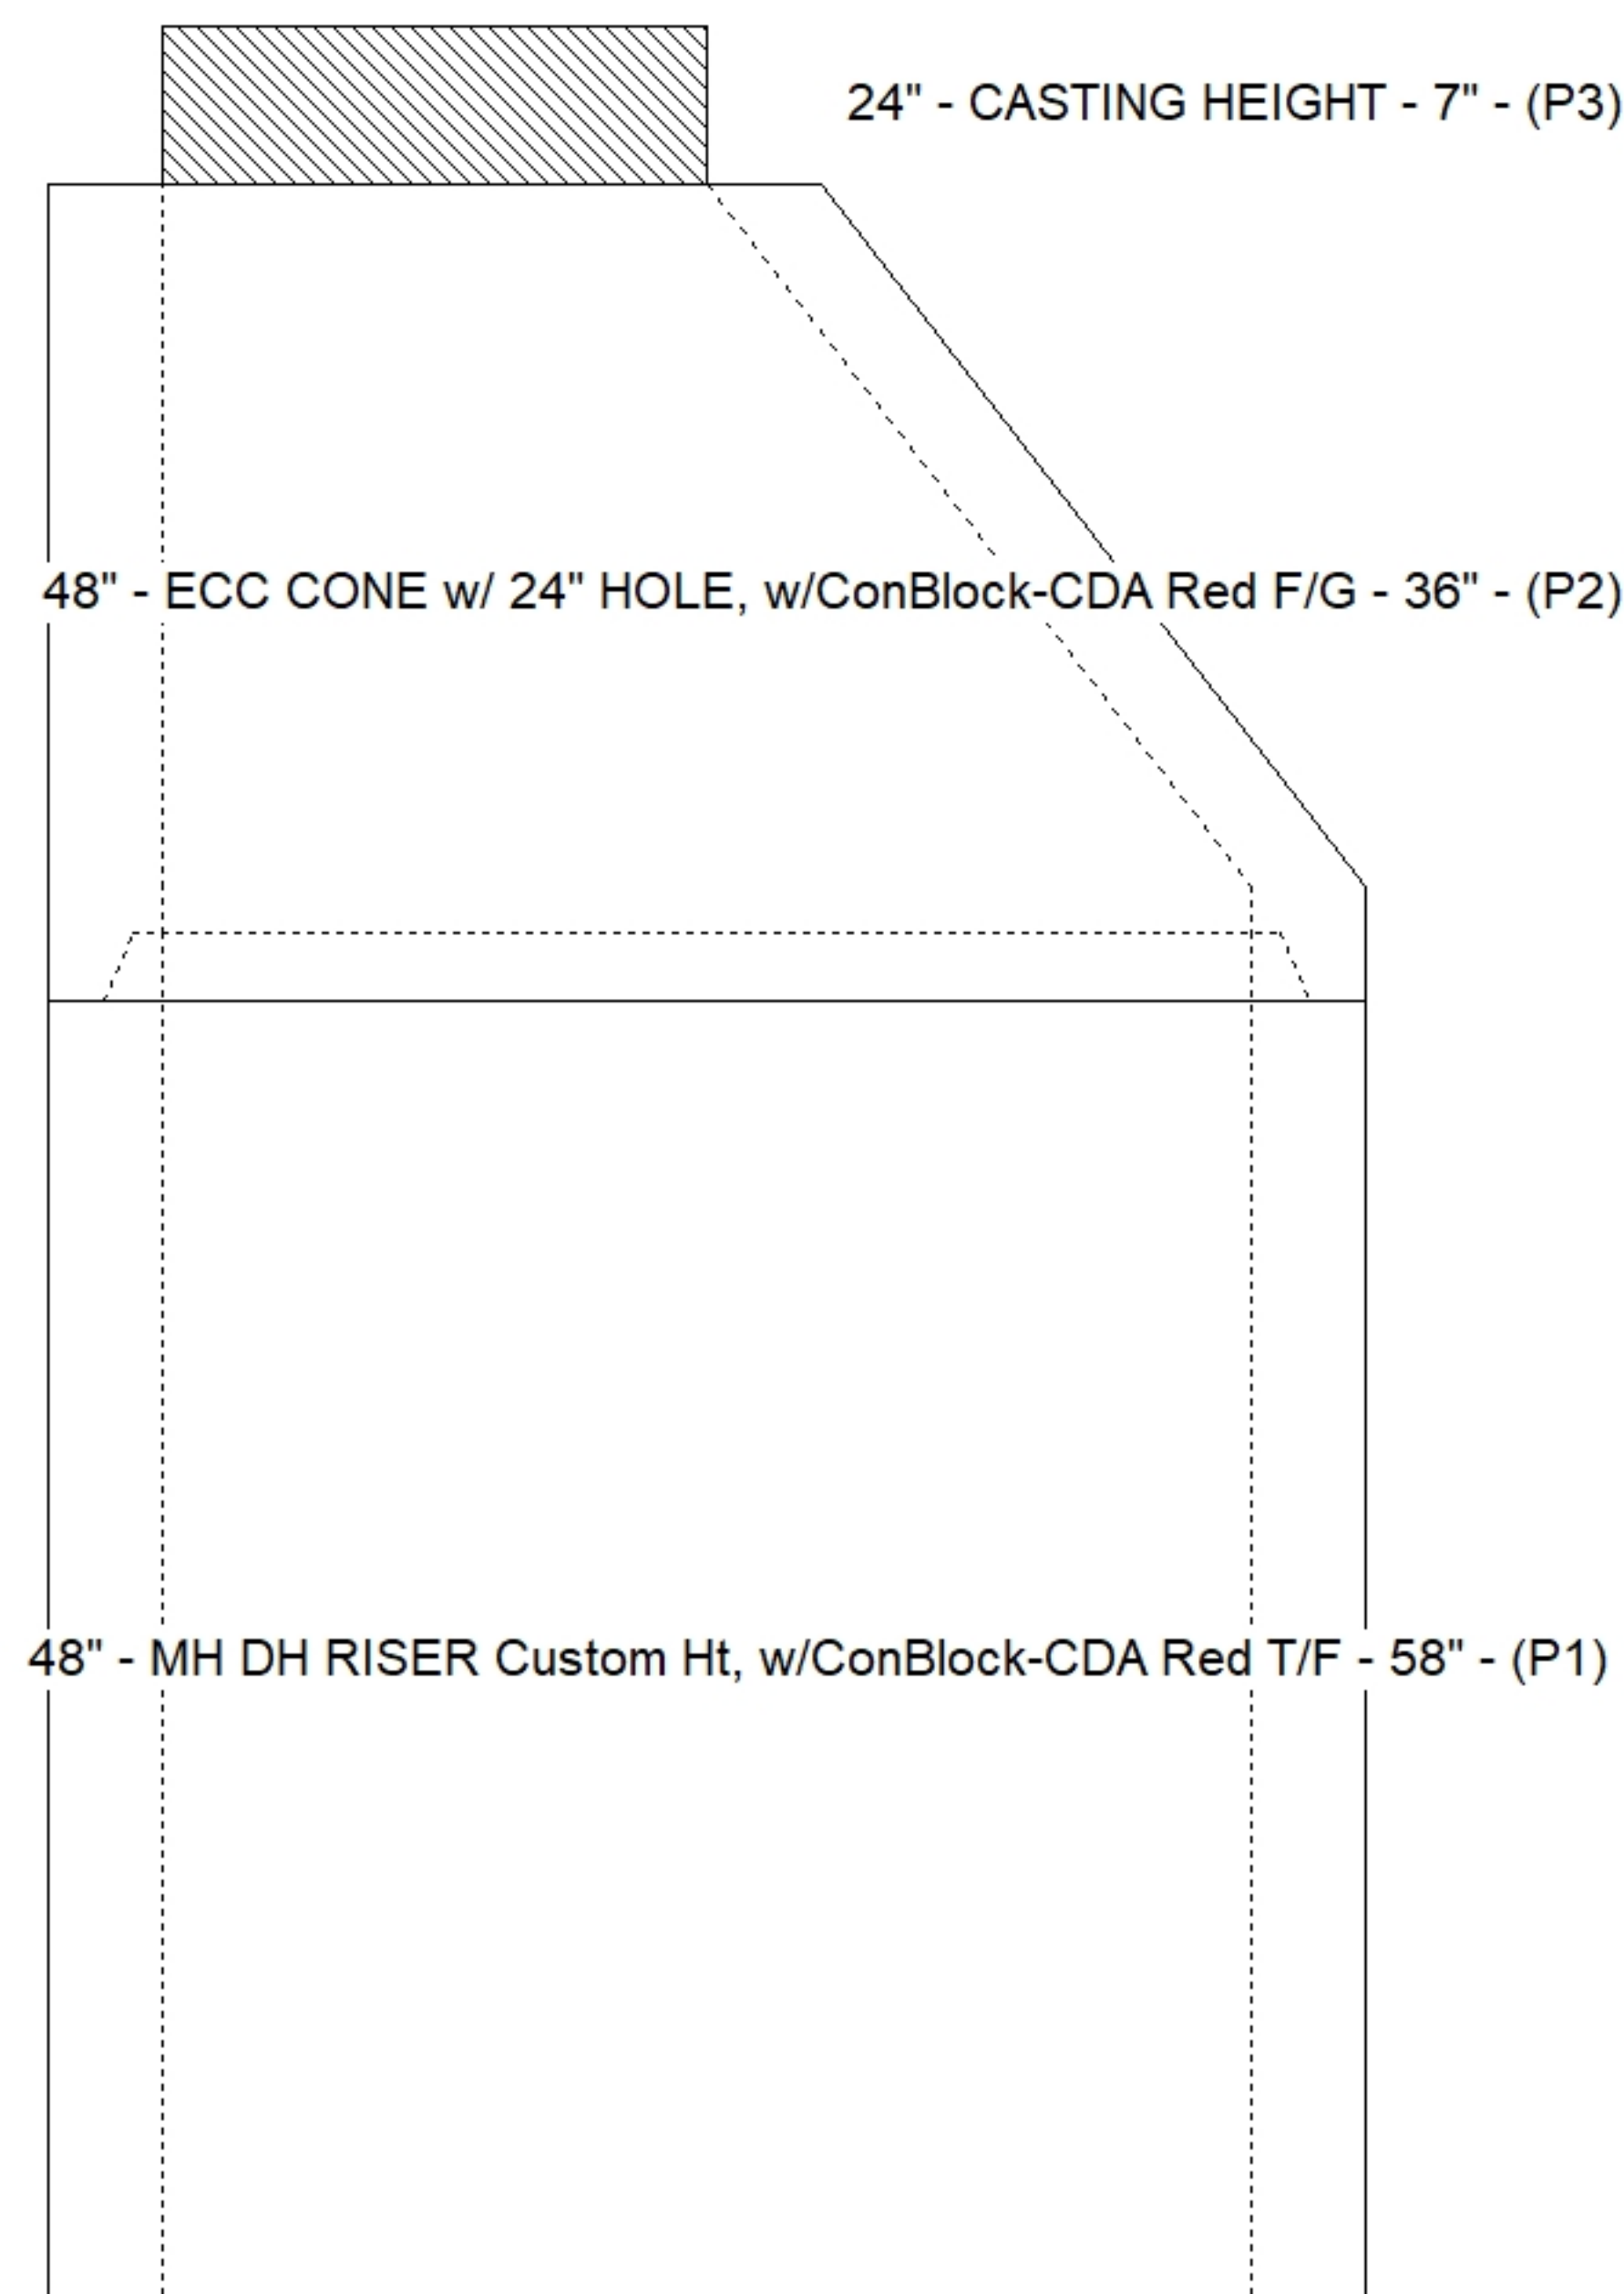

SUBMITTAL
APPROVED BY: