

Contractor: Contech Engineering Solutions

Plant: Beaver Dam




Slack: 7.036"

CONTECH'S LOGO AS WELL AS THE
INLET AND OUTLET MUST BE
STENCILED ONTO THE STRUCTURE


- 1) 24 - Cor
- 2) Hole - 32

0 lb
0 lb


Structure Total: 141015 lb

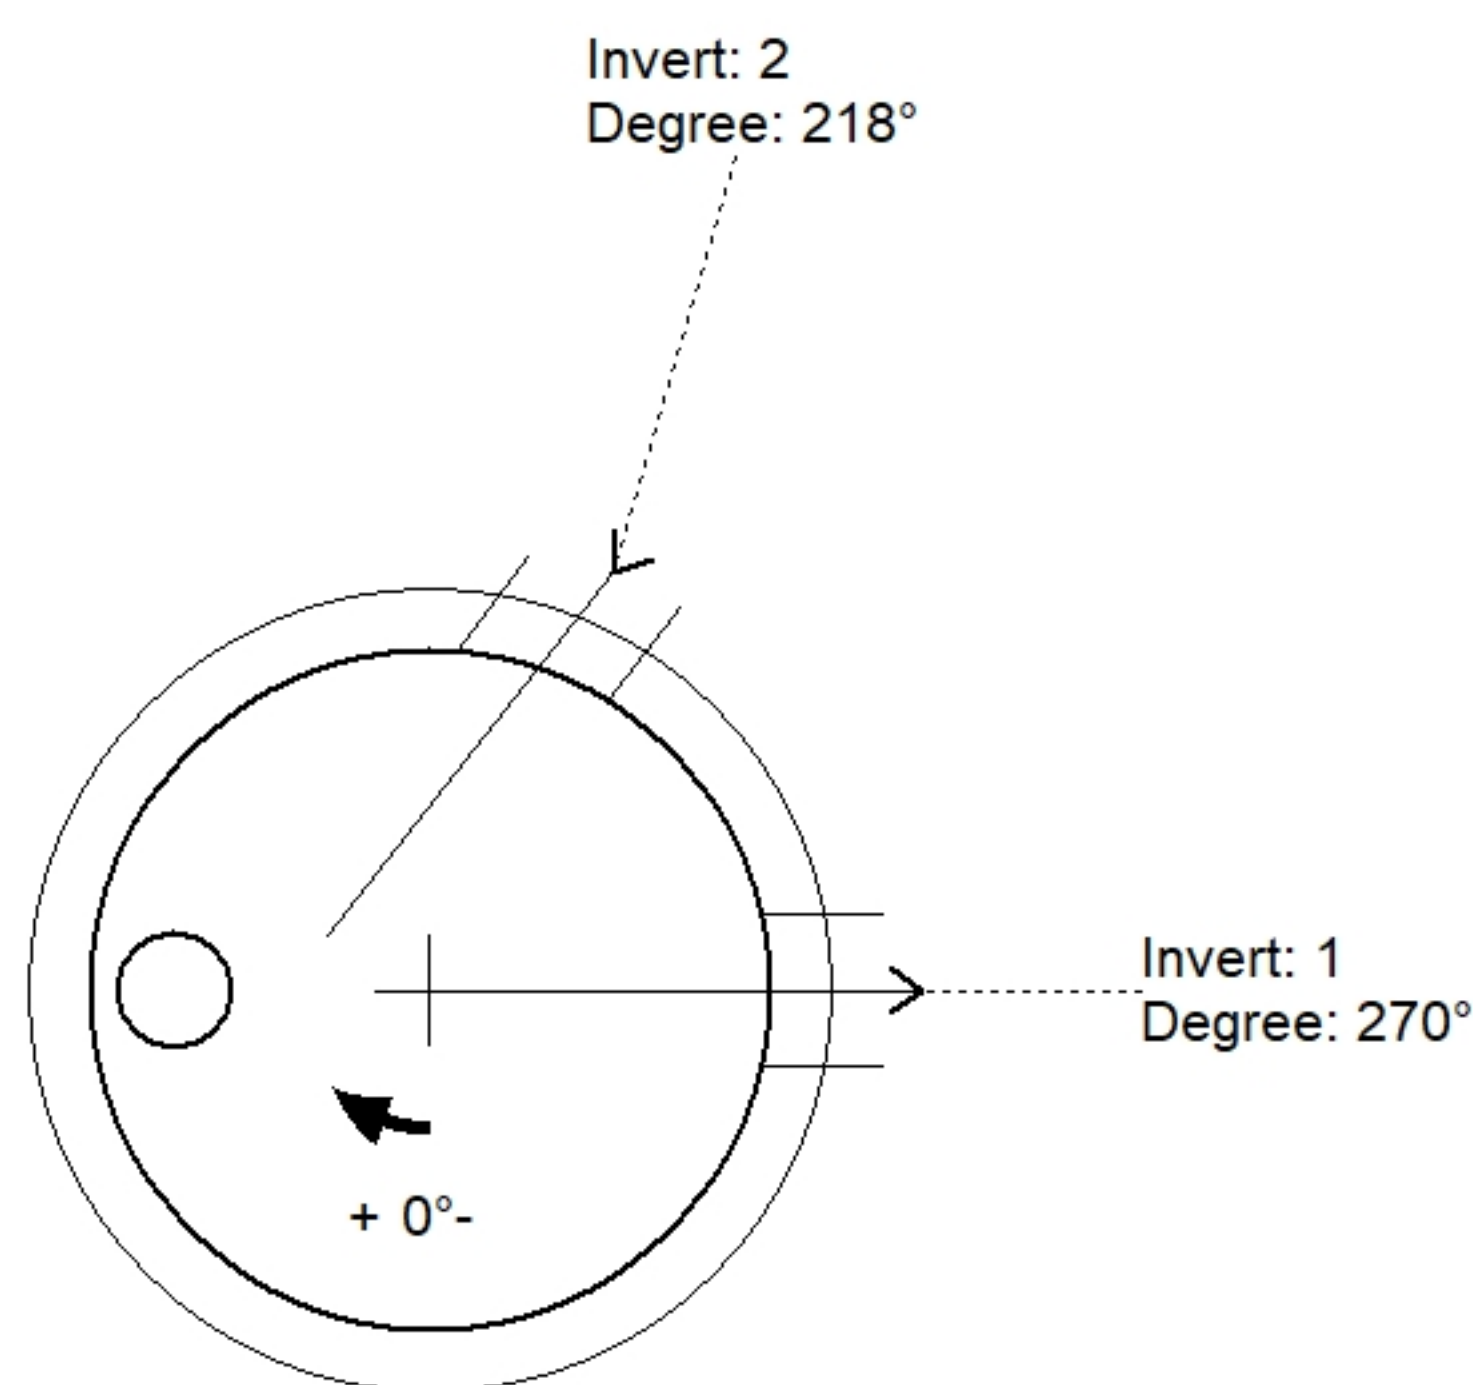

Position	Elev	Angle	Pipe	Pipe OD	Hole	Connector	Up (')	Ref
Rim	871.5'							
Reducer								
Invert 1	863.74'	270°	24" HDPE	27.8"	32"	Hole 32	25.916"	P3
Invert 2	863.74'	218°	24" HDPE	27.8"	32"	Hole 32	25.916"	P3
Invert 3								
Invert 4								
Invert 5								
Invert 6								
Invert 7								
Invert 8								

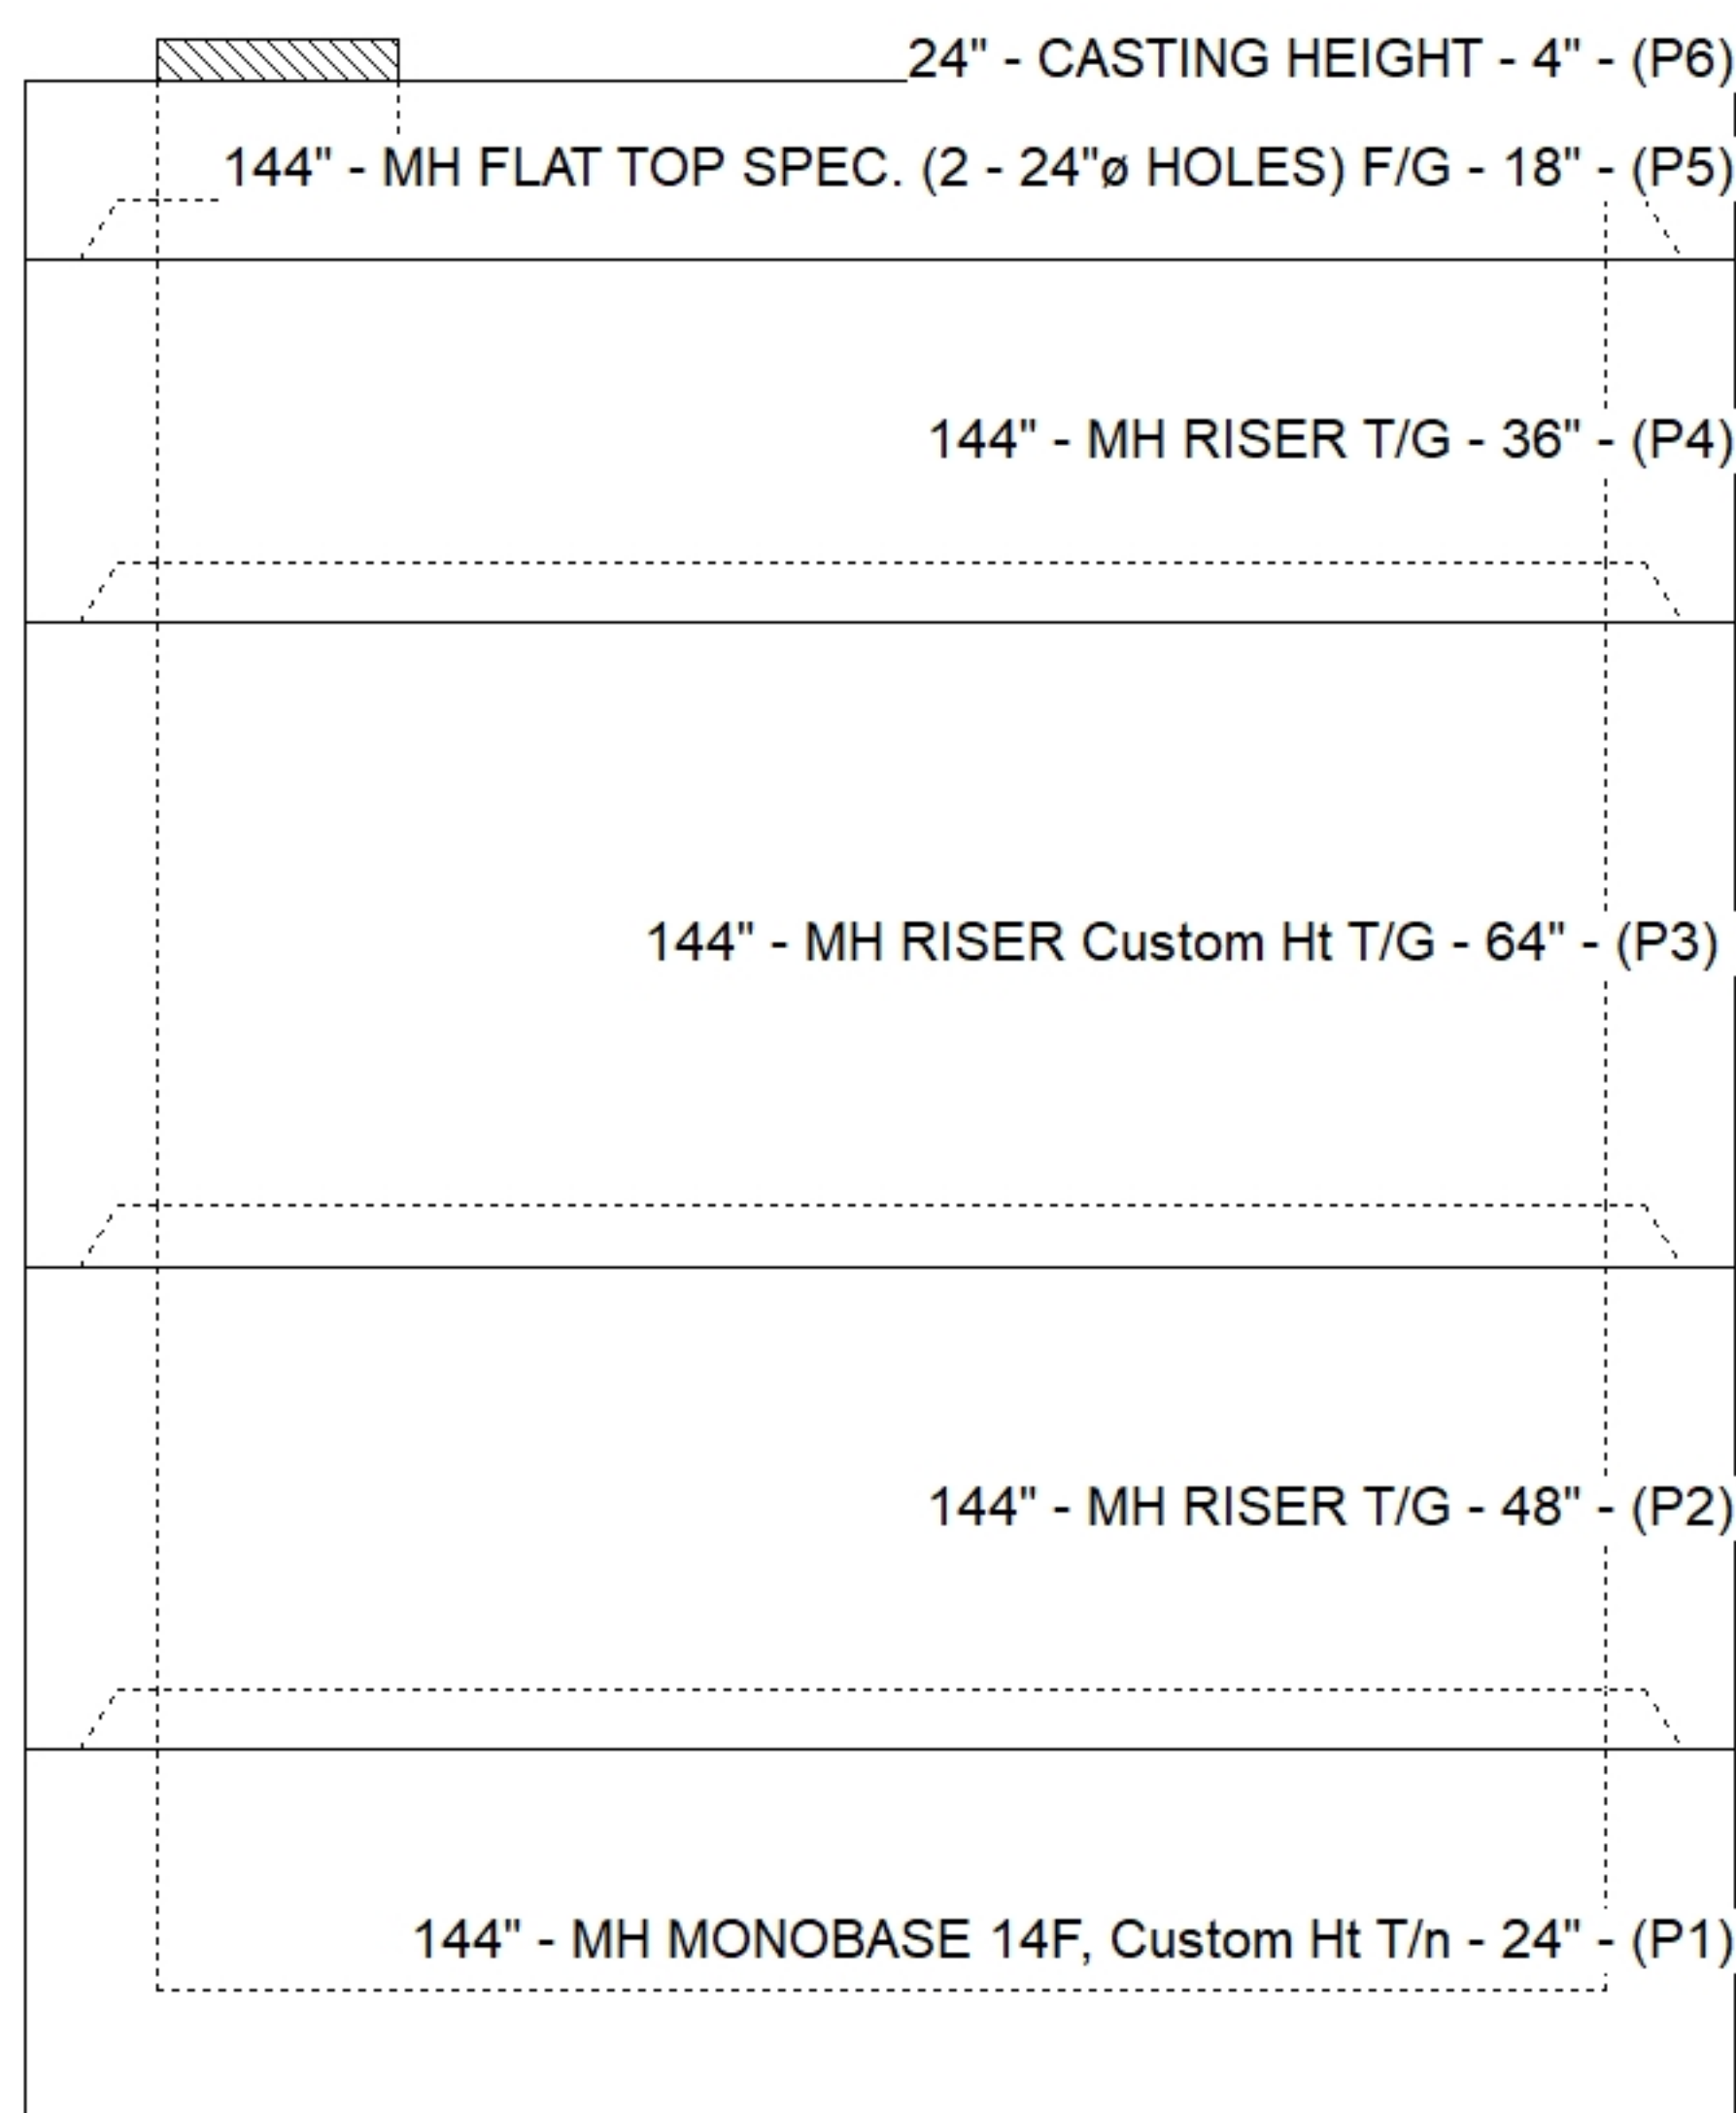

Default - Interior Dimensions

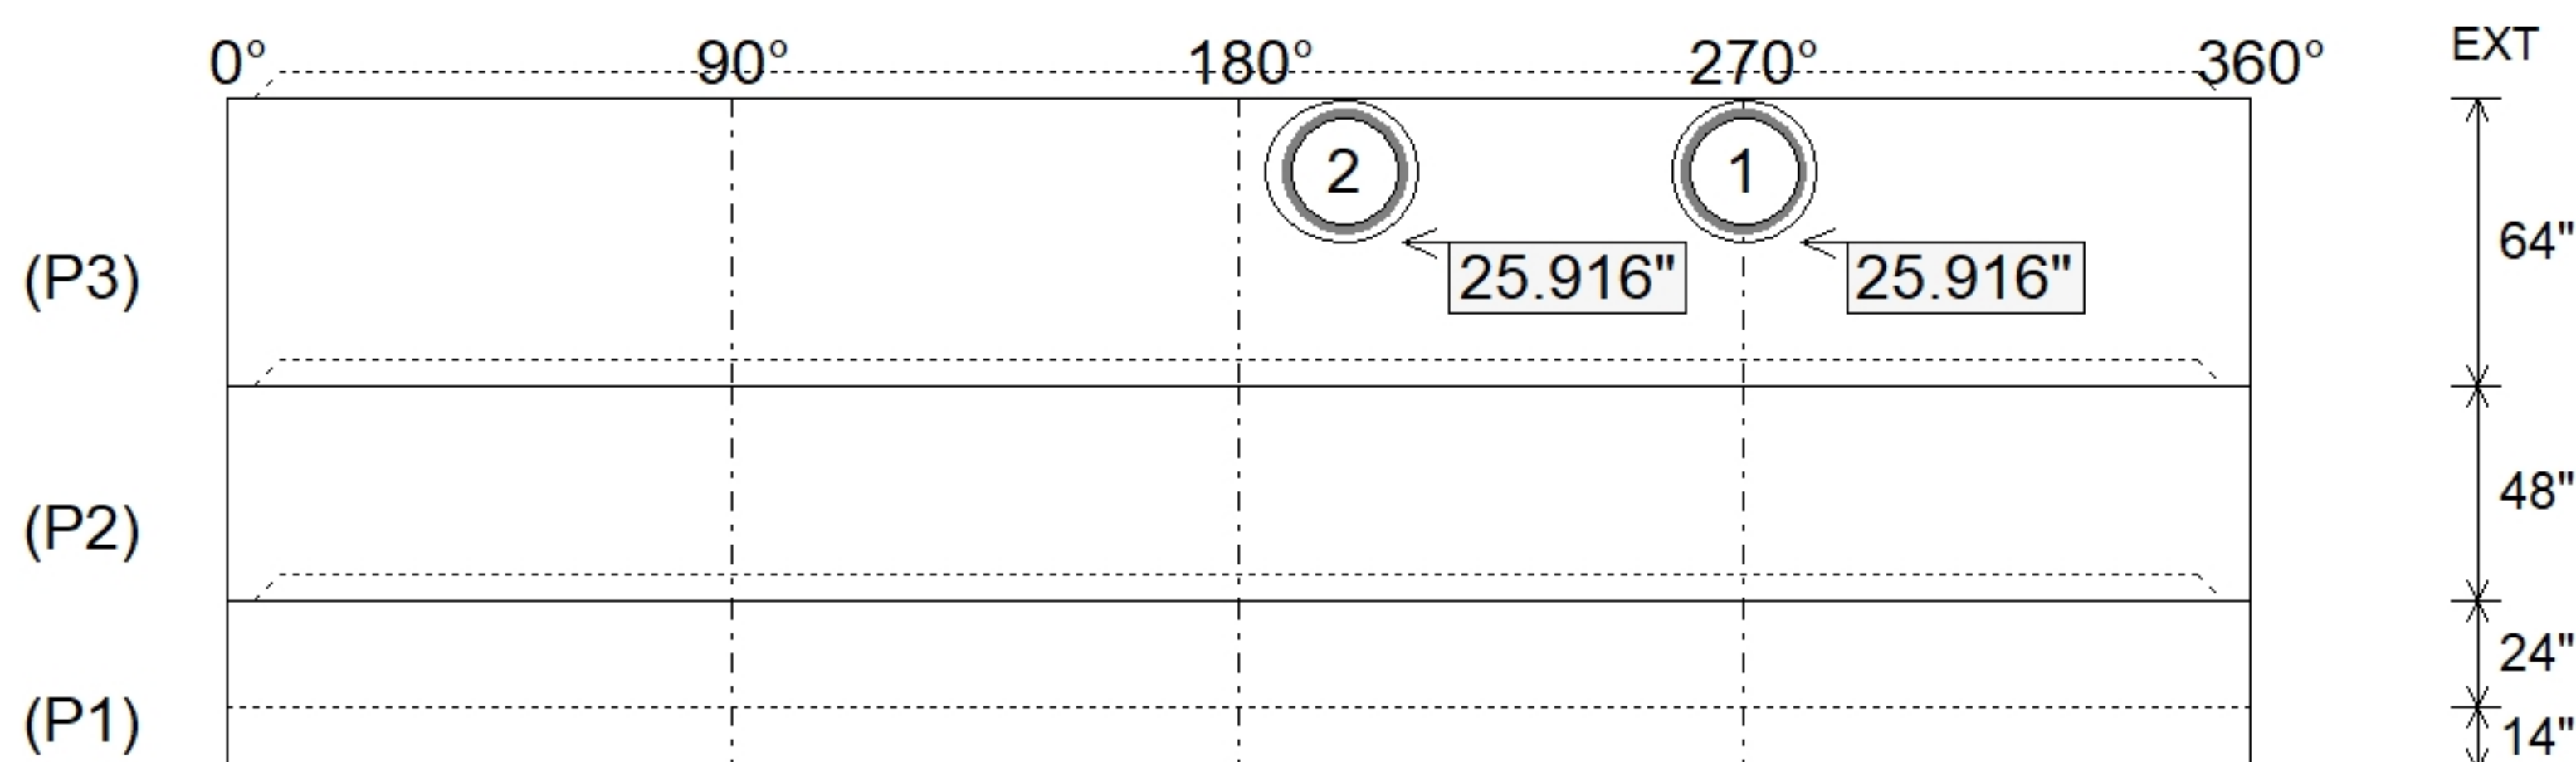

SUBMITTAL
APPROVED BY: