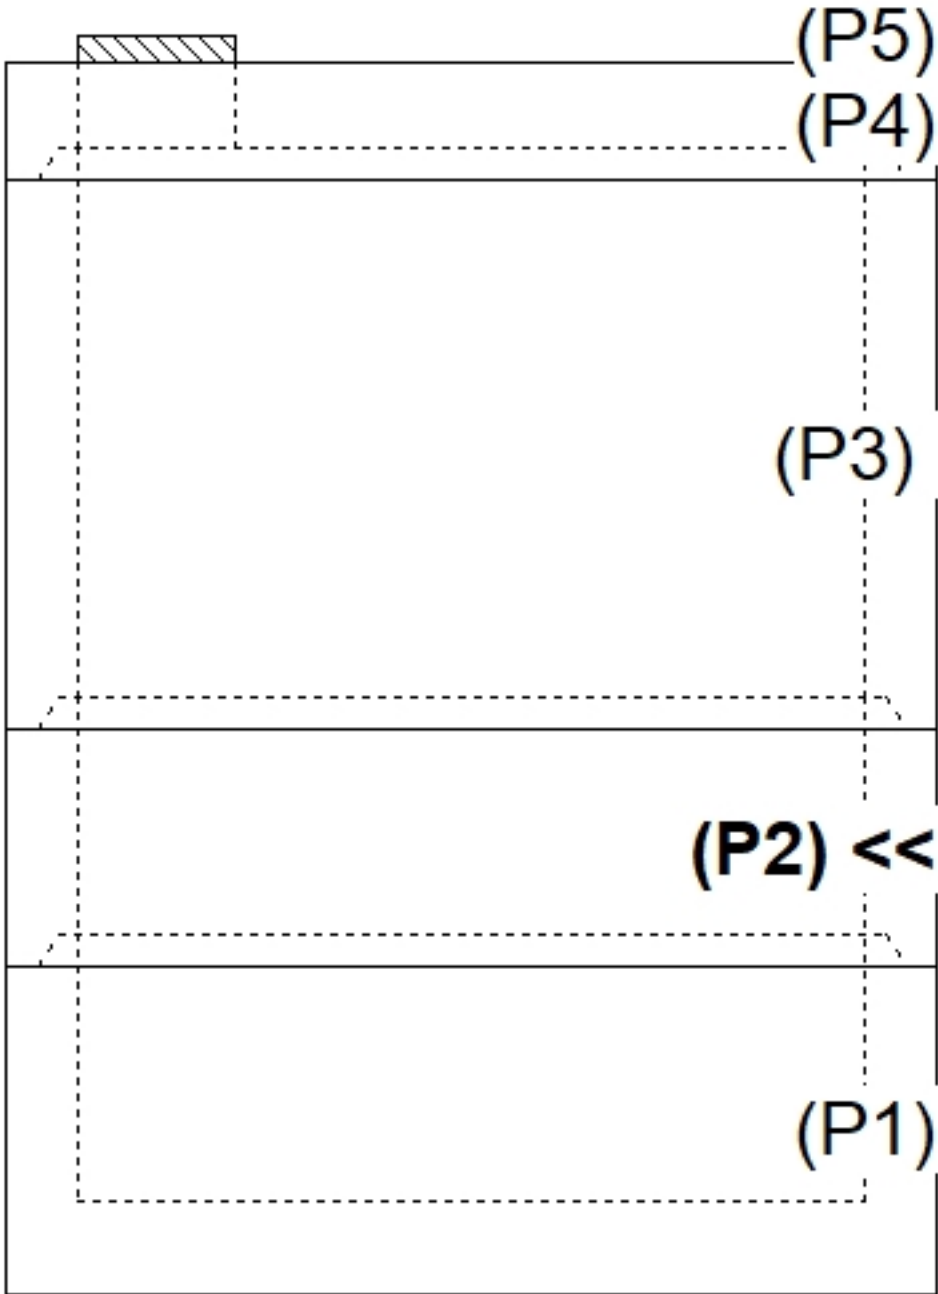
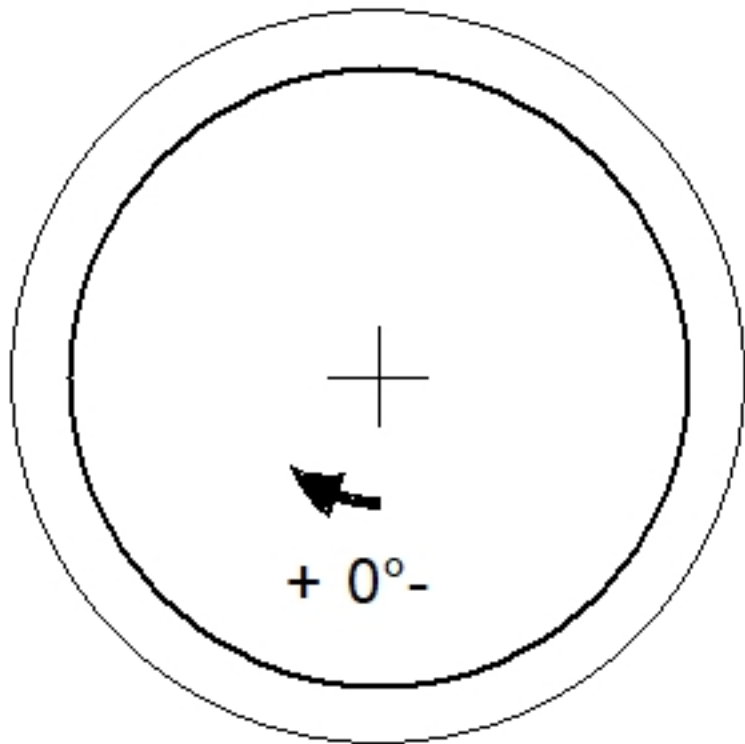
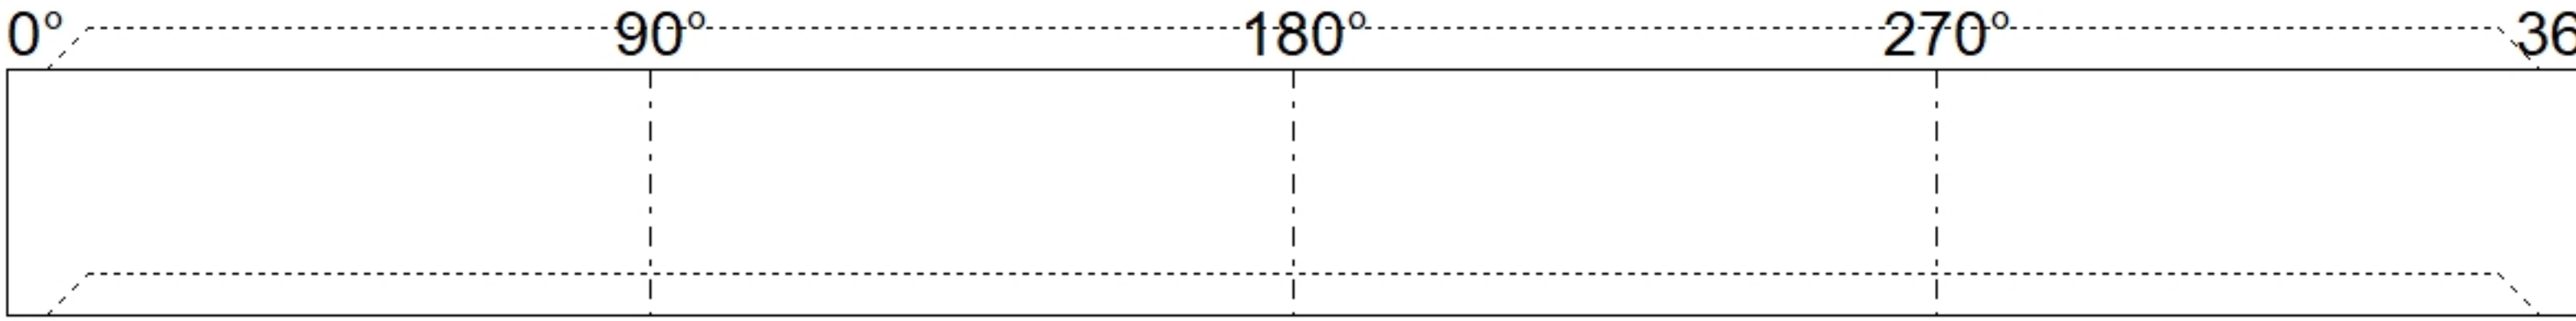


Job Name: 26-2692 868541 Georgetown Commons Phase 2 Job Location: Georgetown, KY Contractor: Contech Engineering Solutions					Plant: Beaver Dam 6/16/2026 3:18:34 PM		Tech: S. Felletter PC: C. Goff						
Structure ID: 15-CS-10													
P2			MH120RS36			MH RISER T/G							
P5) 24" - CASTING HEIGHT - 4" P4) 120" - MH FLAT TOP SPEC. (2 - 24"Ø HOLES) F/G - 18" P3) 120" - MH RISER T/G - 84" P2) 120" - MH RISER T/G - 36" P1) 120" - MH MONOBASE 14F, Custom Ht T/n - 36" 1) CVSTENCILING 1) ASSEMBLY REQUIRED - BRACKETS ONLY 3) 120" - Conseal CS-102 1.00" 1) 24" - Conseal CS-102 1.00" 2) Hole - 32						0 lb 16223 lb 30345 lb 13675 lb 32280 lb 0 lb 0 lb 0 lb 0 lb 0 lb ----- 92523 lb		Structure Notes: . 4" CASTING BY OTHERS . LIFTING ANCHORS TO BE INSTALLED ON THE OUTSIDE OF THE STRUCTURE . ICAST TO INSTALL BRACKETS ONLY . CONTECH'S LOGO AS WELL AS THE INLET AND OUTLET MUST BE STENCILED ONTO THE STRUCTURE					
Rim: 872.5' Rim to Invert: 7.25' Slack: 1.076" Sump: 92.076" Step Position:													
Position	Elev	Angle	Ext. (cw)	Pipe	Pipe OD	Connector	Hole	Horz Size	Up ()	Offset			
Invert 1													
Invert 2													
Invert 3													
Invert 4													
Invert 5													
Invert 6													
Invert 7													
Invert 8													
RIGHT-SIDE UP VIEW (int. dimensions)													
													
INSIDE WALL DIMENSIONS													
(P2)													
Coating (Int): Coating (Ext):				Seam Up: Tongue Seam Dn: Groove		Wall Thickness: 11" Floor Height: 0"		Height (Int): 36" Height (Ext): 36"		Weight (Net): 13675 lb Volume (Net): 3.49cu.yd			