

Contractor: Contech Engineering Solutions


Plant: Beaver Dam




Floor (Bot): 856.41'
Overall Height: 16'
Slack: 1.076"

CONTECH'S LOGO AS WELL AS THE
INLET AND OUTLET MUST BE
STENCILED ONTO THE STRUCTURE


Structure Total: 92523 lb

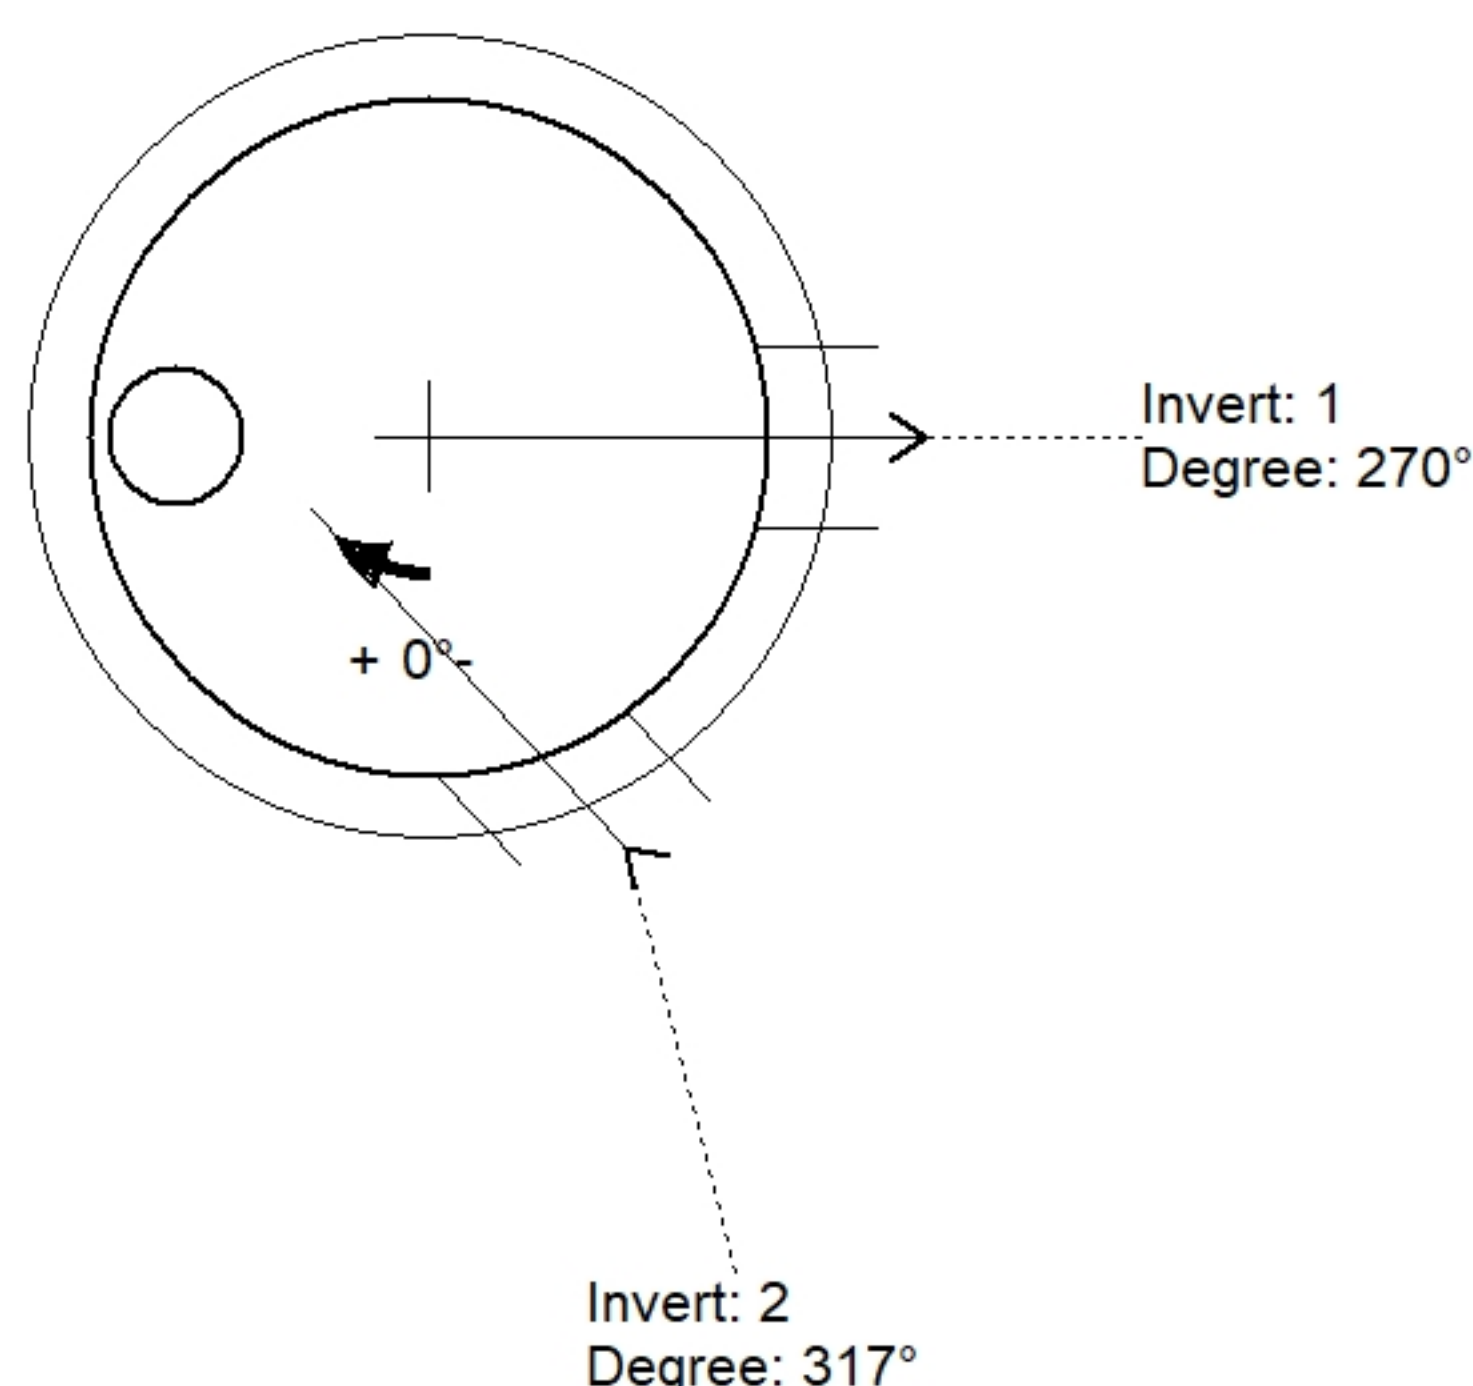

Position	Elev	Angle	Pipe	Pipe OD	Hole	Connector	Up (')	Ref
Rim	872.5'							
Reducer								
Invert 1	865.25'	270°	24" HDPE	27.8"	32"	Hole 32	10.076"	P3
Invert 2	865.25'	317°	24" HDPE	27.8"	32"	Hole 32	10.076"	P3
Invert 3								
Invert 4								
Invert 5								
Invert 6								
Invert 7								
Invert 8								

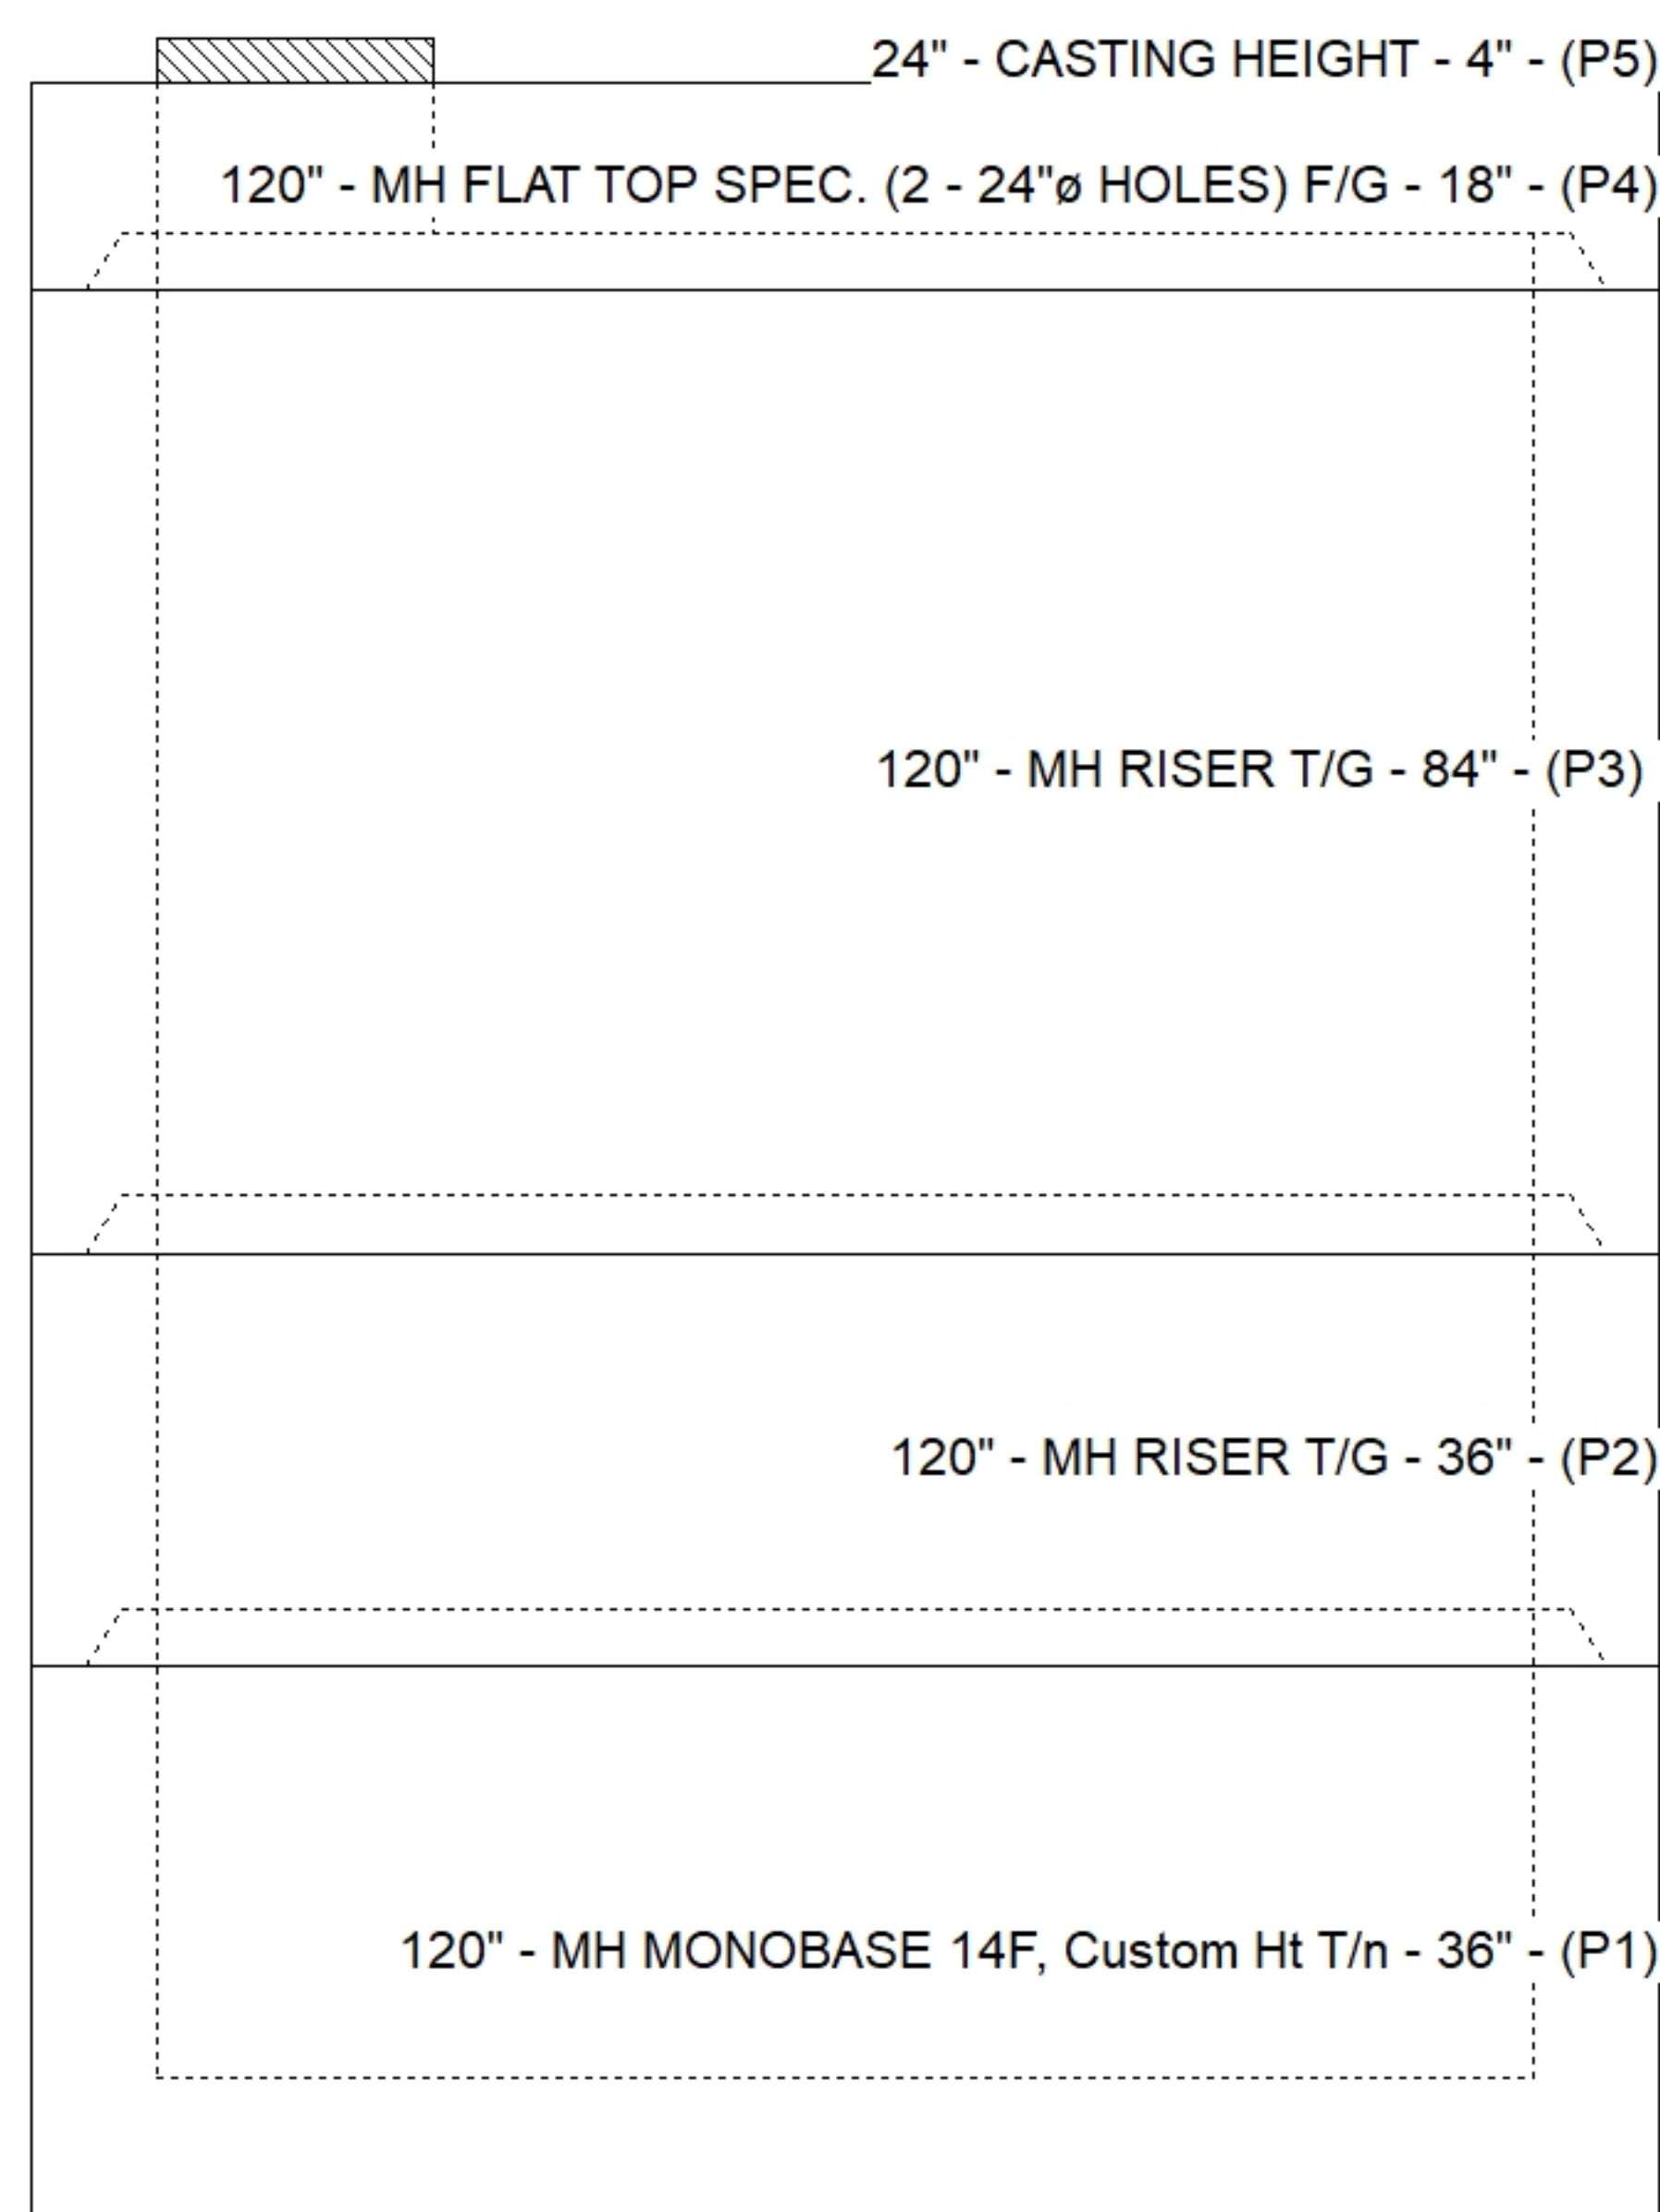

Default - Interior Dimensions

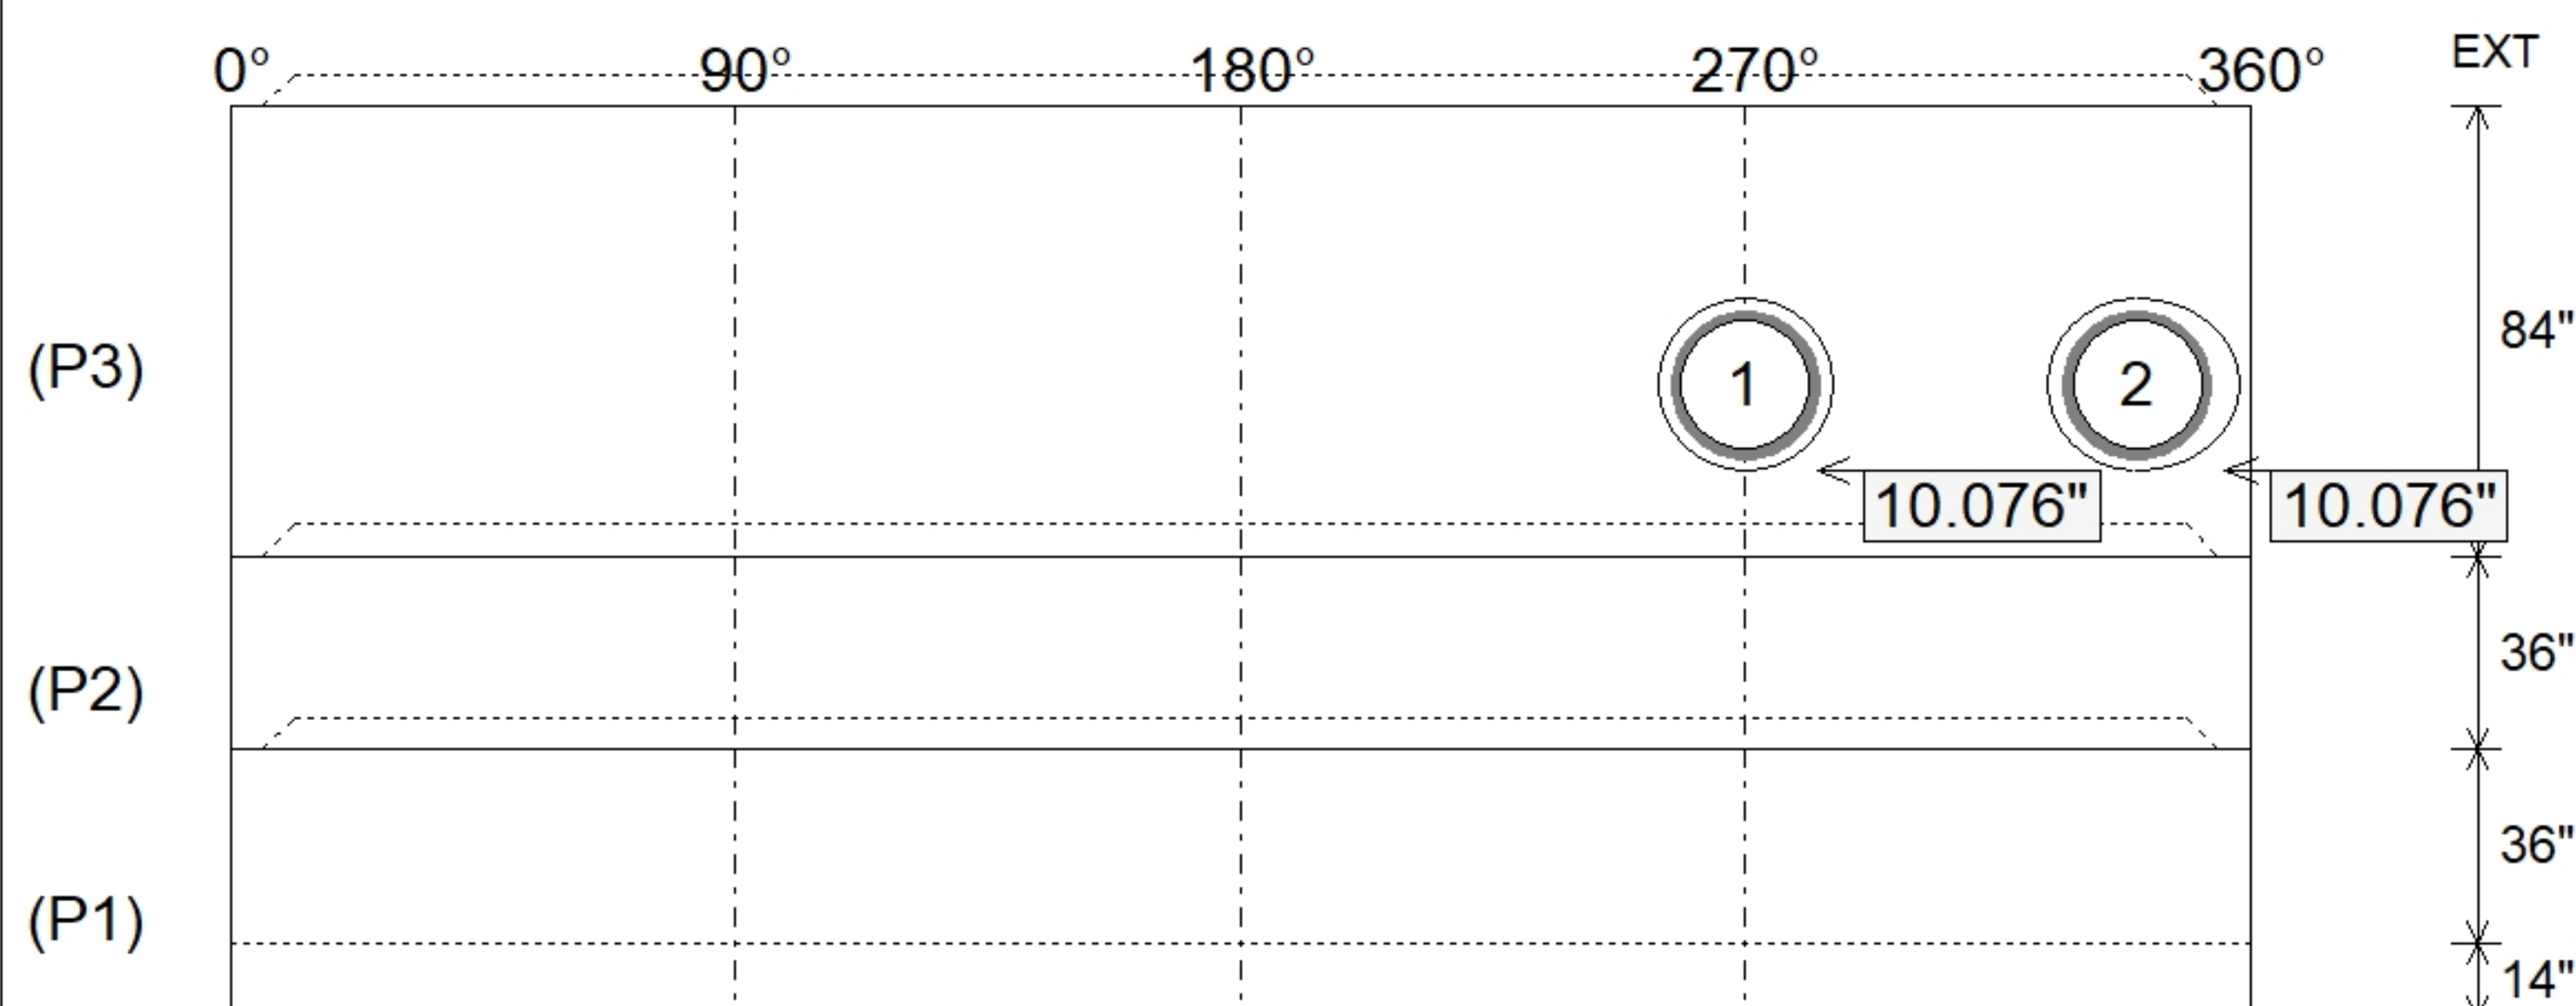

SUBMITTAL
APPROVED BY: