





Floor (Bot): 0'  
Overall Height: 5'  
Slack: 0"


|                                              |         |
|----------------------------------------------|---------|
| P4) 30" x 30" - HATCH (CAST FLUSH) - 3"      | 100 lb  |
| P3) 48" - MH FLAT TOP w/30"x30" Hole - 12"   | 1350 lb |
| P2) 48" - MH DH RISER Custom Ht - 48"        | 3287 lb |
| P1) 48" - P.I.P. BY OTHERS - BTM SLAB - 0"   | 0 lb    |
| 1) HATCH (Alum.) - HALLIDAY W1S 30"x30"      | 62 lb   |
| 2) 48" - Conseal CS-102 1.00" (Double)       | 0 lb    |
| 1) 30" x 30" - Conseal CS-102 1.00" (Double) | 0 lb    |
| 2) Hole - 10                                 | 0 lb    |
|                                              | -----   |
| Structure Total:                             | 4799 lb |

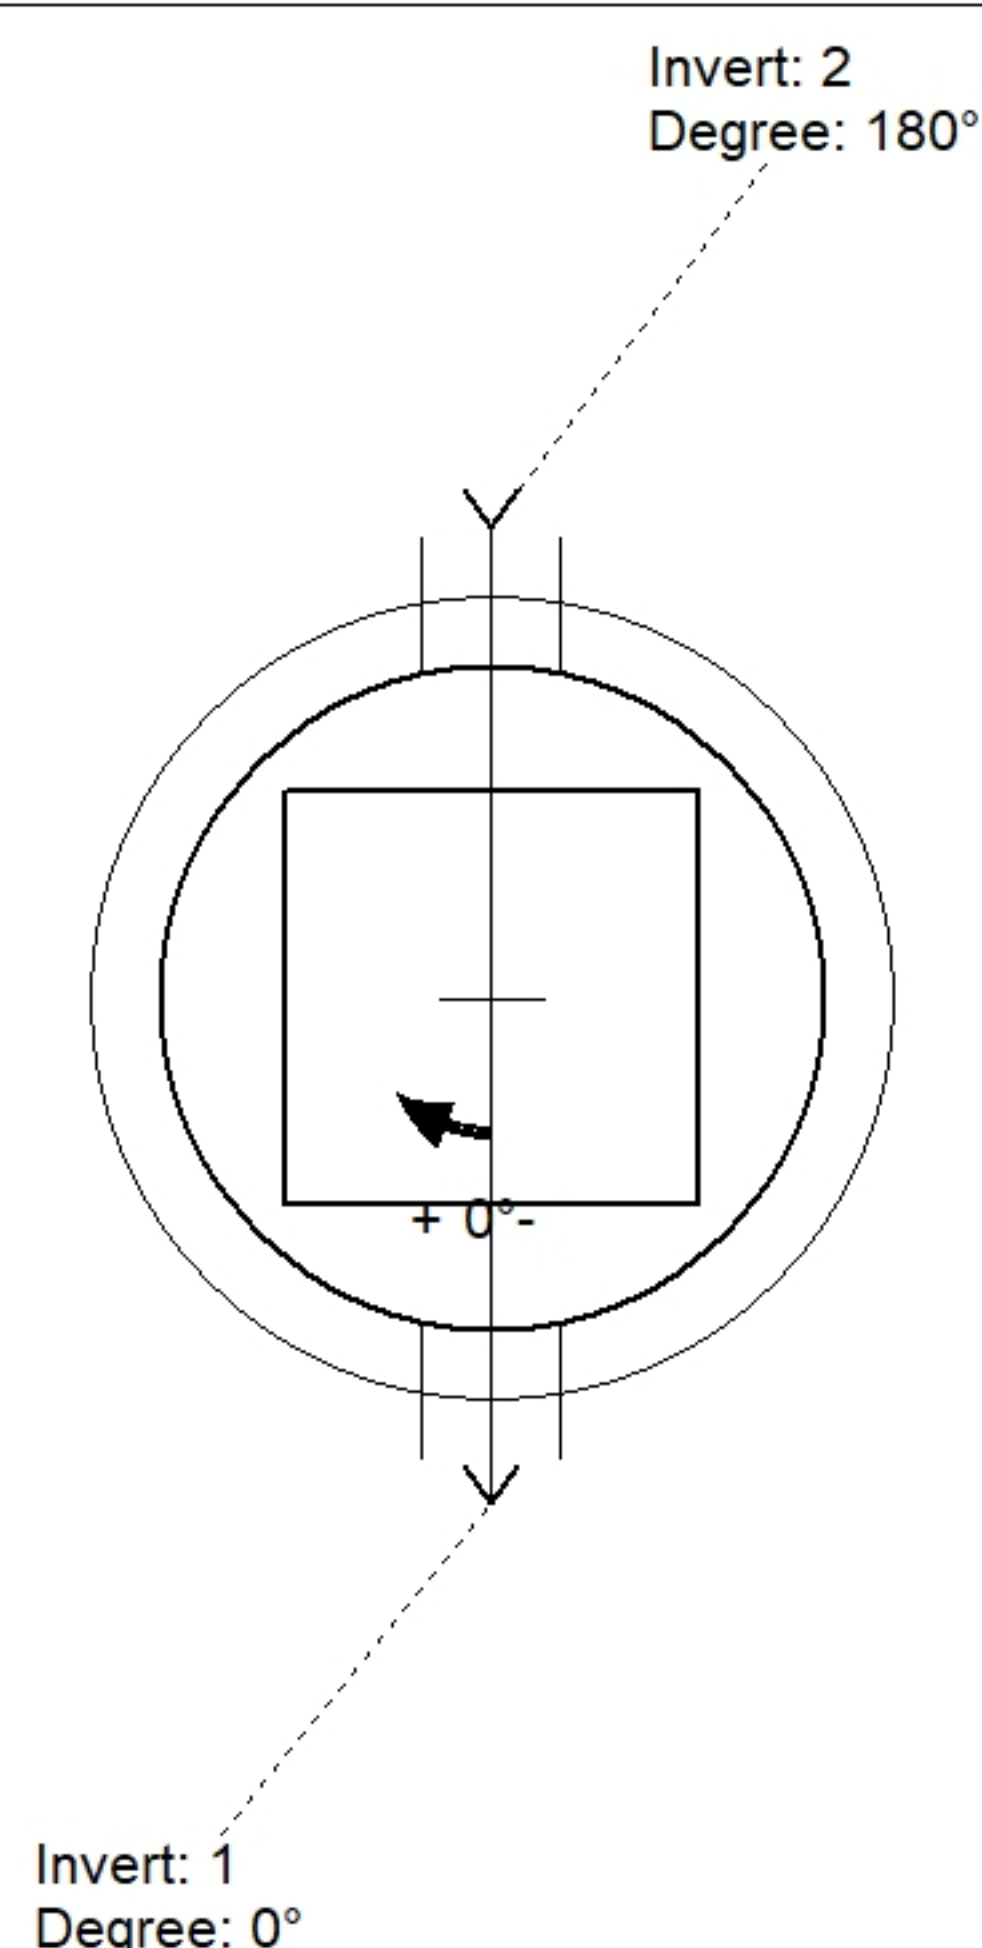

| Position | Elev | Angle | Pipe         | Pipe OD | Hole | Connector | Up ( ) | Ref |
|----------|------|-------|--------------|---------|------|-----------|--------|-----|
| Rim      | 5'   |       |              |         |      |           |        |     |
| Reducer  |      |       |              |         |      |           |        |     |
| Invert 1 | 1'   | 0°    | 6" PVC SDR35 | 6.25"   | 10"  | Hole 10   | 10"    | P2  |
| Invert 2 | 1'   | 180°  | 6" PVC SDR35 | 6.25"   | 10"  | Hole 10   | 10"    | P2  |
| Invert 3 |      |       |              |         |      |           |        |     |
| Invert 4 |      |       |              |         |      |           |        |     |
| Invert 5 |      |       |              |         |      |           |        |     |
| Invert 6 |      |       |              |         |      |           |        |     |
| Invert 7 |      |       |              |         |      |           |        |     |
| Invert 8 |      |       |              |         |      |           |        |     |

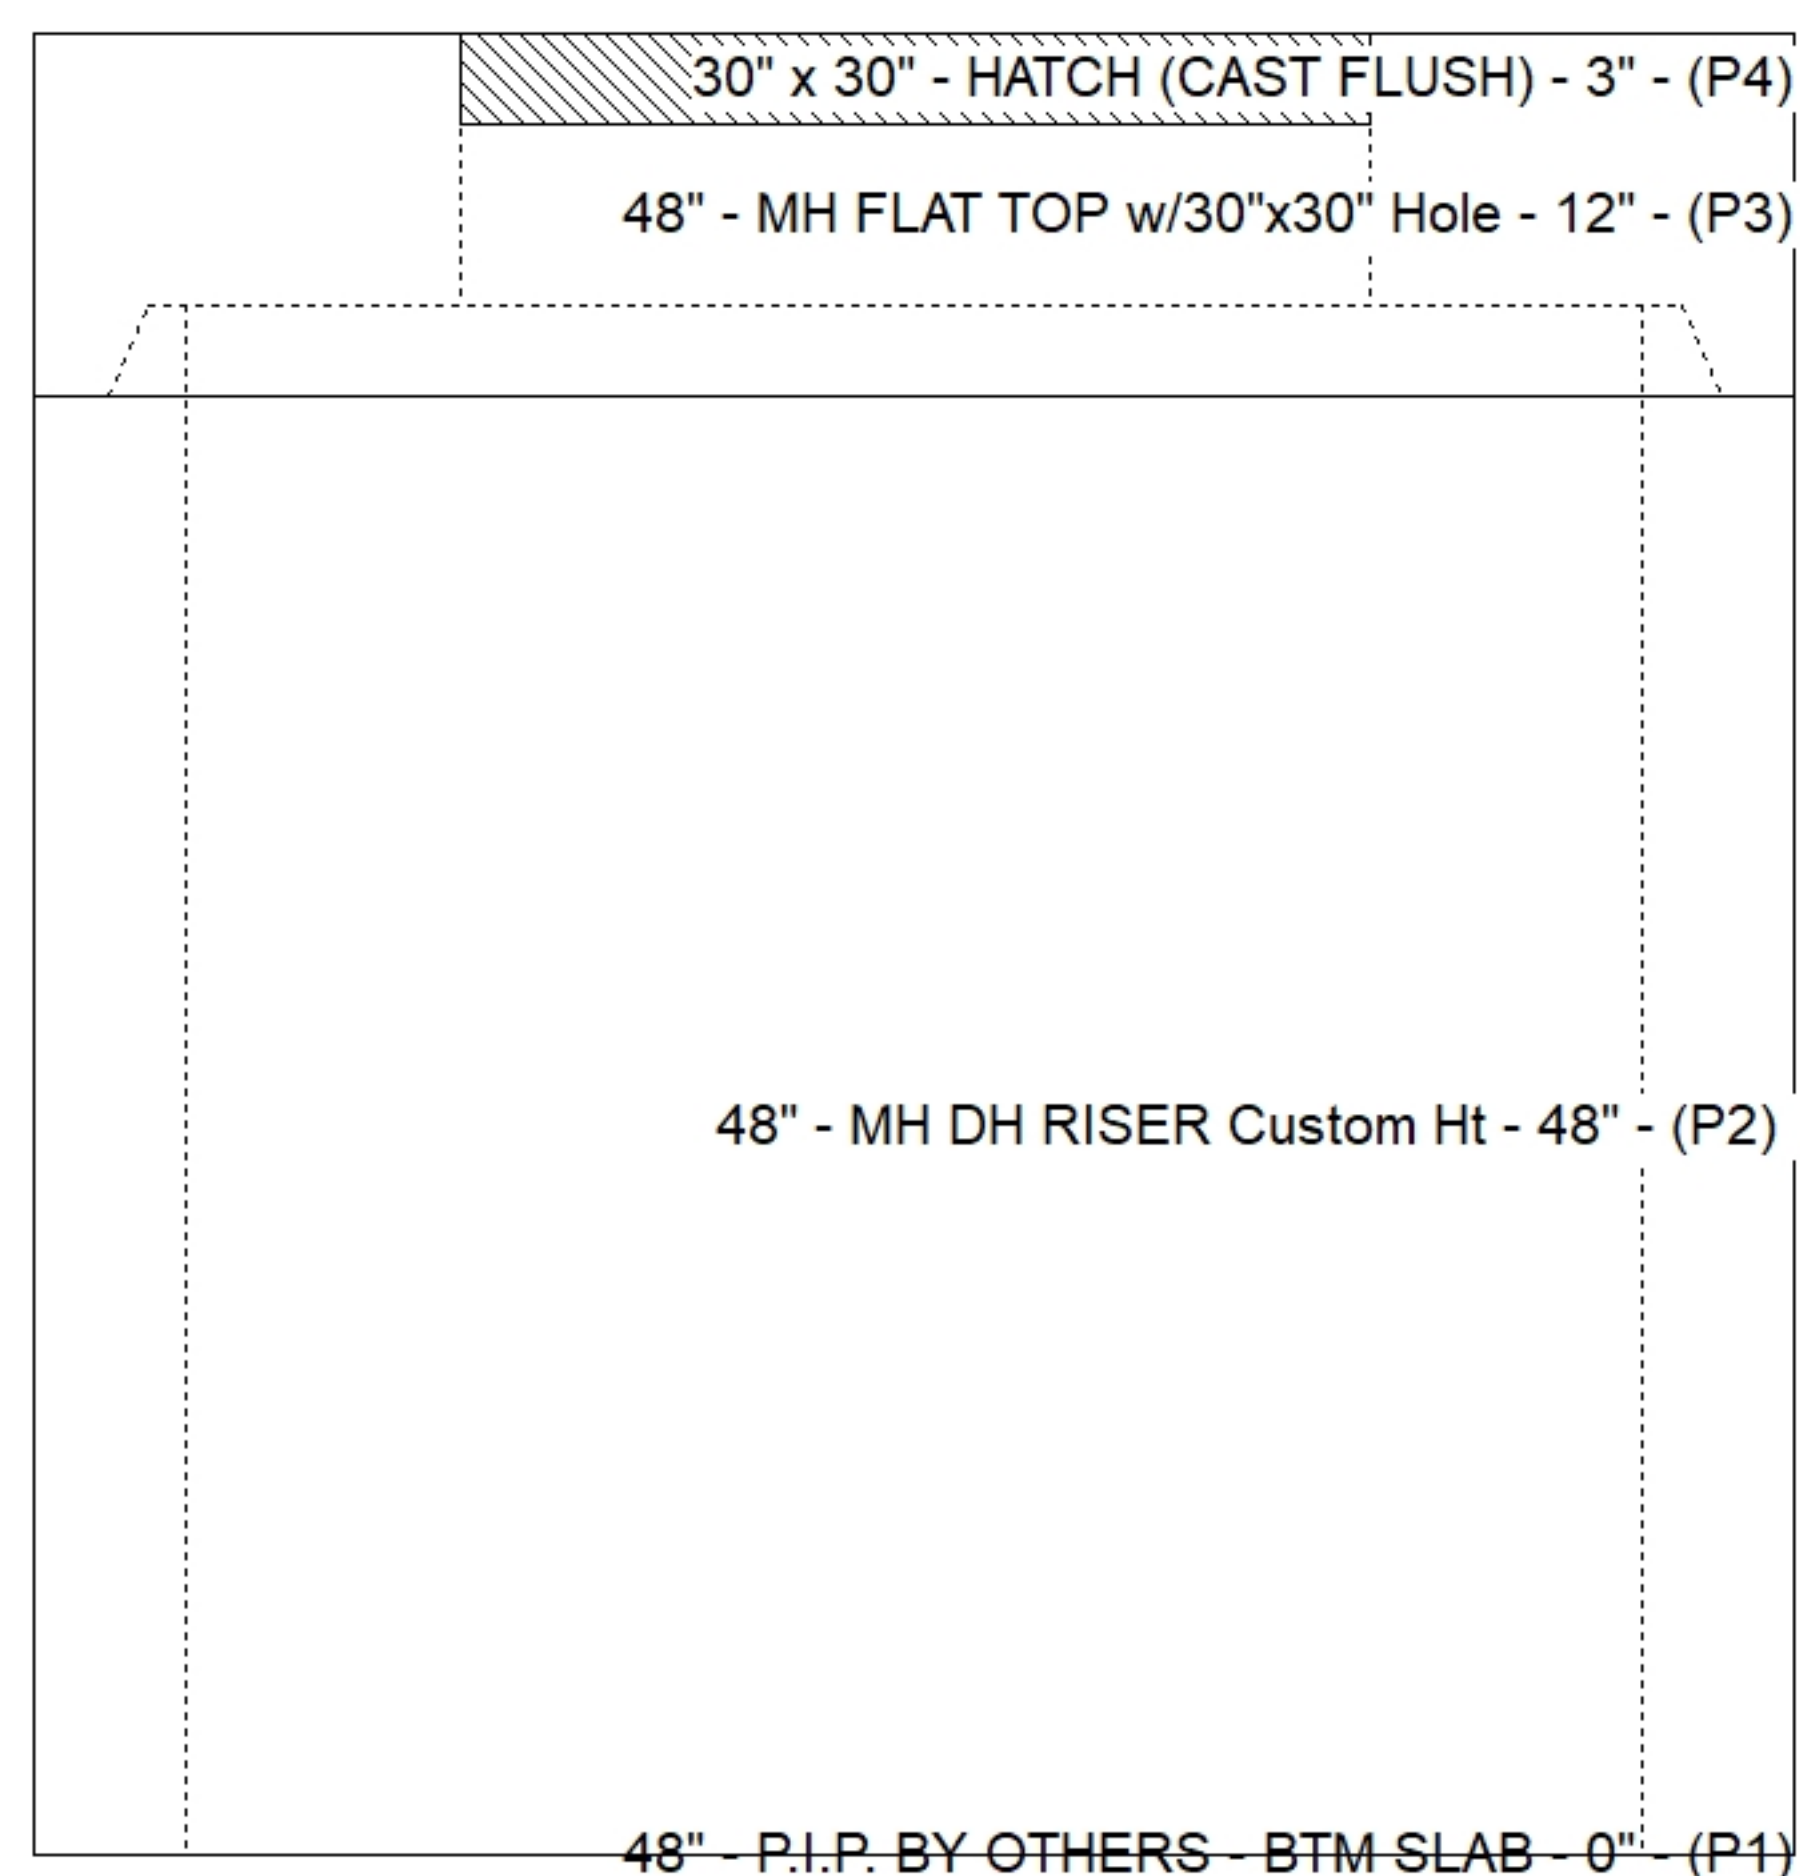

### Default - Interior Dimensions

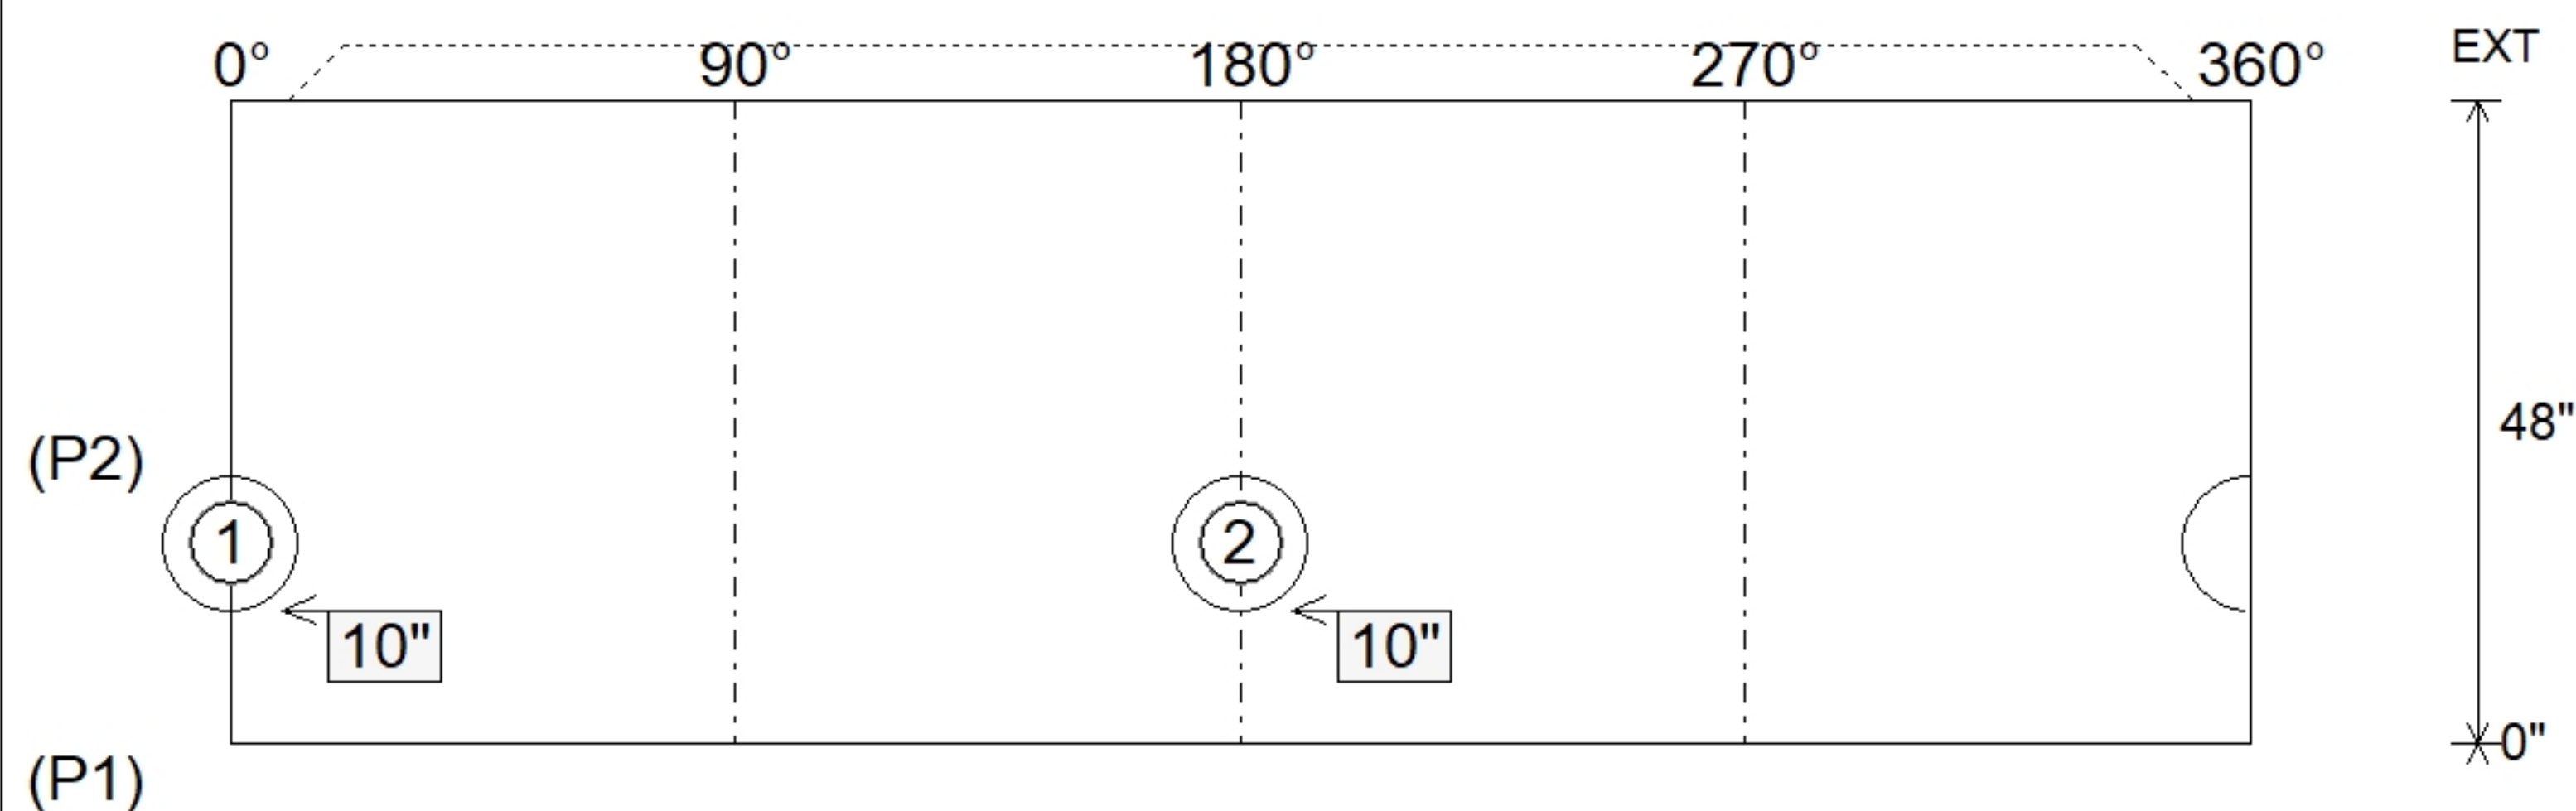

SUBMITTAL  
APPROVED BY: