



Floor (Bot): 0'
Overall Height: 5'
Slack: 0"

P4) 30" x 30" - HATCH (CAST FLUSH) - 3"	100 lb
P3) 48" - MH FLAT TOP w/30"x30" Hole - 12"	1350 lb
P2) 48" - MH DH RISER Custom Ht - 48"	3287 lb
P1) 48" - P.I.P. BY OTHERS - BTM SLAB - 0"	0 lb
1) HATCH (Alum.) - HALLIDAY W1S 30"x30"	62 lb
2) 48" - Conseal CS-102 1.00" (Double)	0 lb
1) 30" x 30" - Conseal CS-102 1.00" (Double)	0 lb
2) Hole - 10	0 lb


Structure Total:	4799 lb

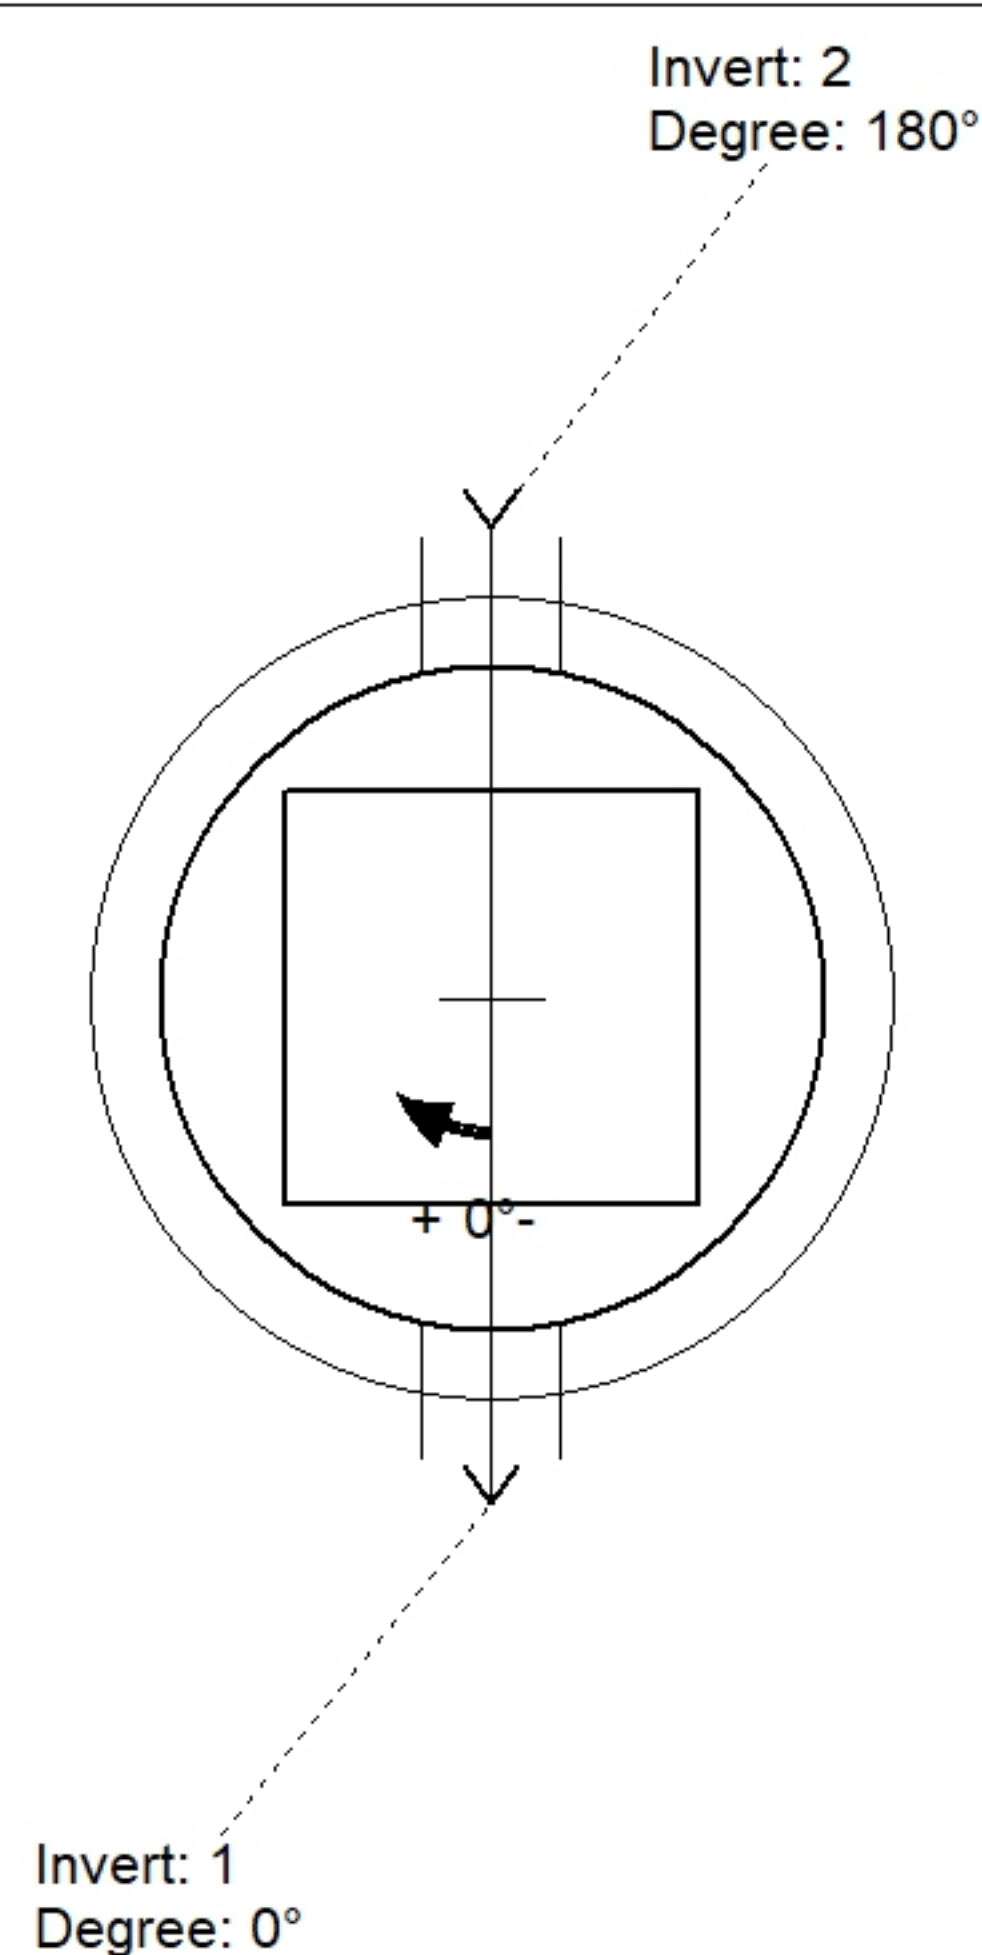

Position	Elev	Angle	Pipe	Pipe OD	Hole	Connector	Up (')	Ref
Rim	5'							
Reducer								
Invert 1	1'	0°	6" PVC SDR35	6.25"	10"	Hole 10	10"	P2
Invert 2	1'	180°	6" PVC SDR35	6.25"	10"	Hole 10	10"	P2
Invert 3								
Invert 4								
Invert 5								
Invert 6								
Invert 7								
Invert 8								

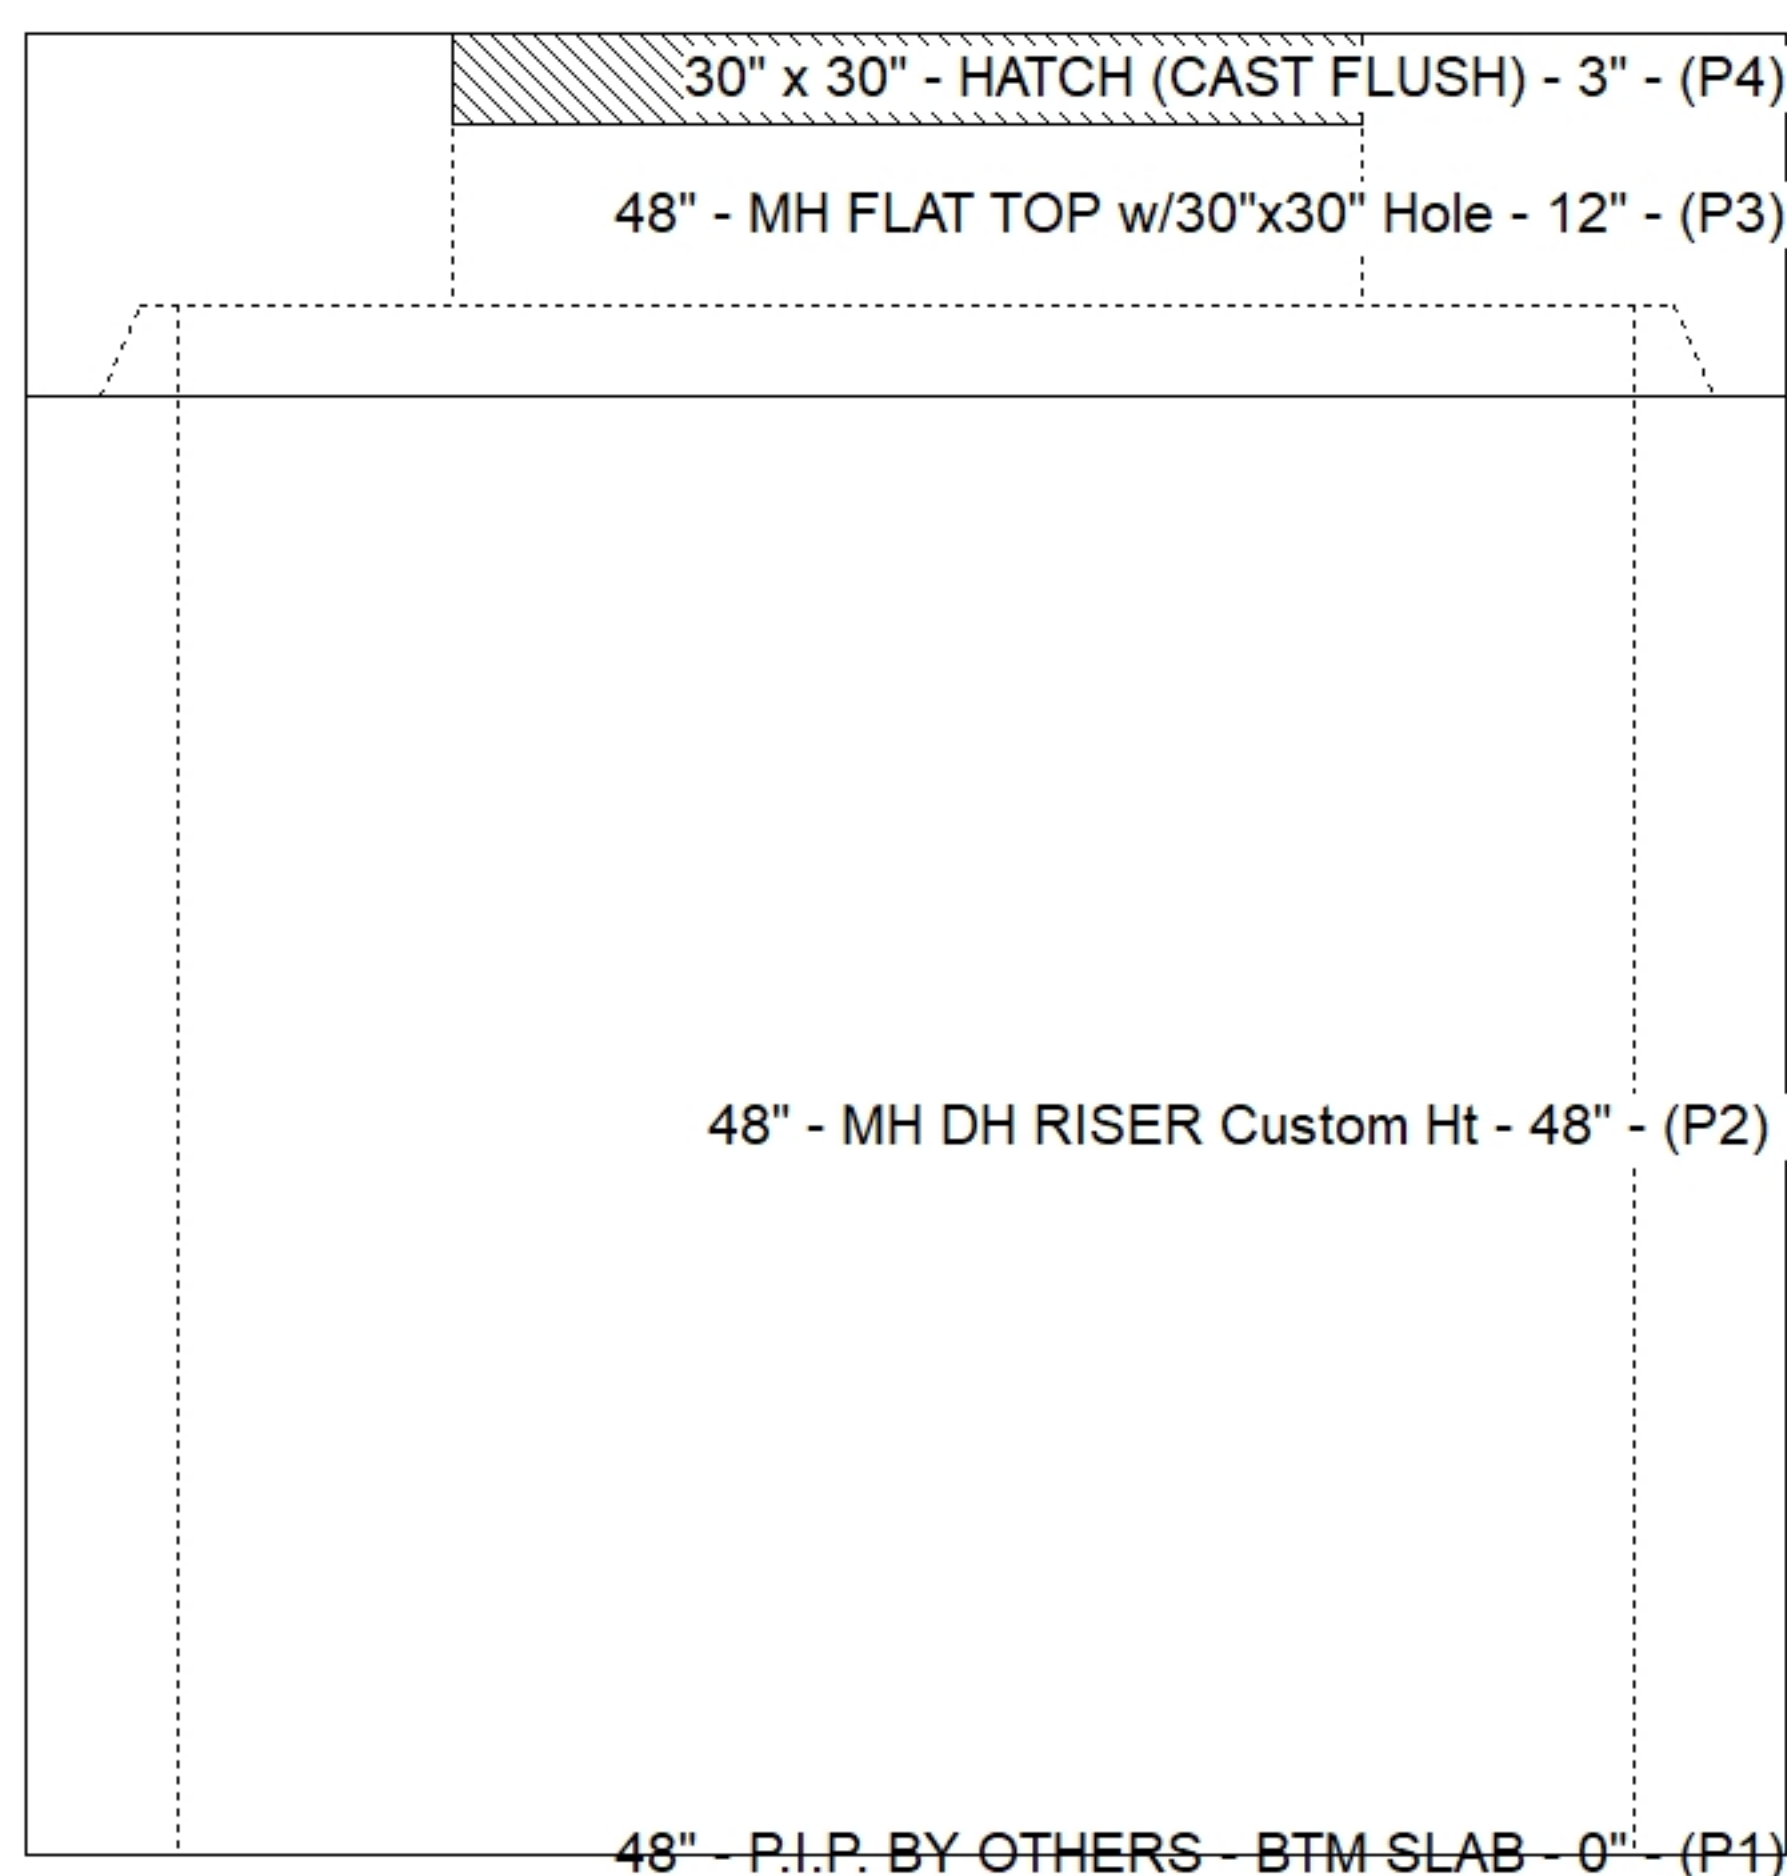

Default - Interior Dimensions

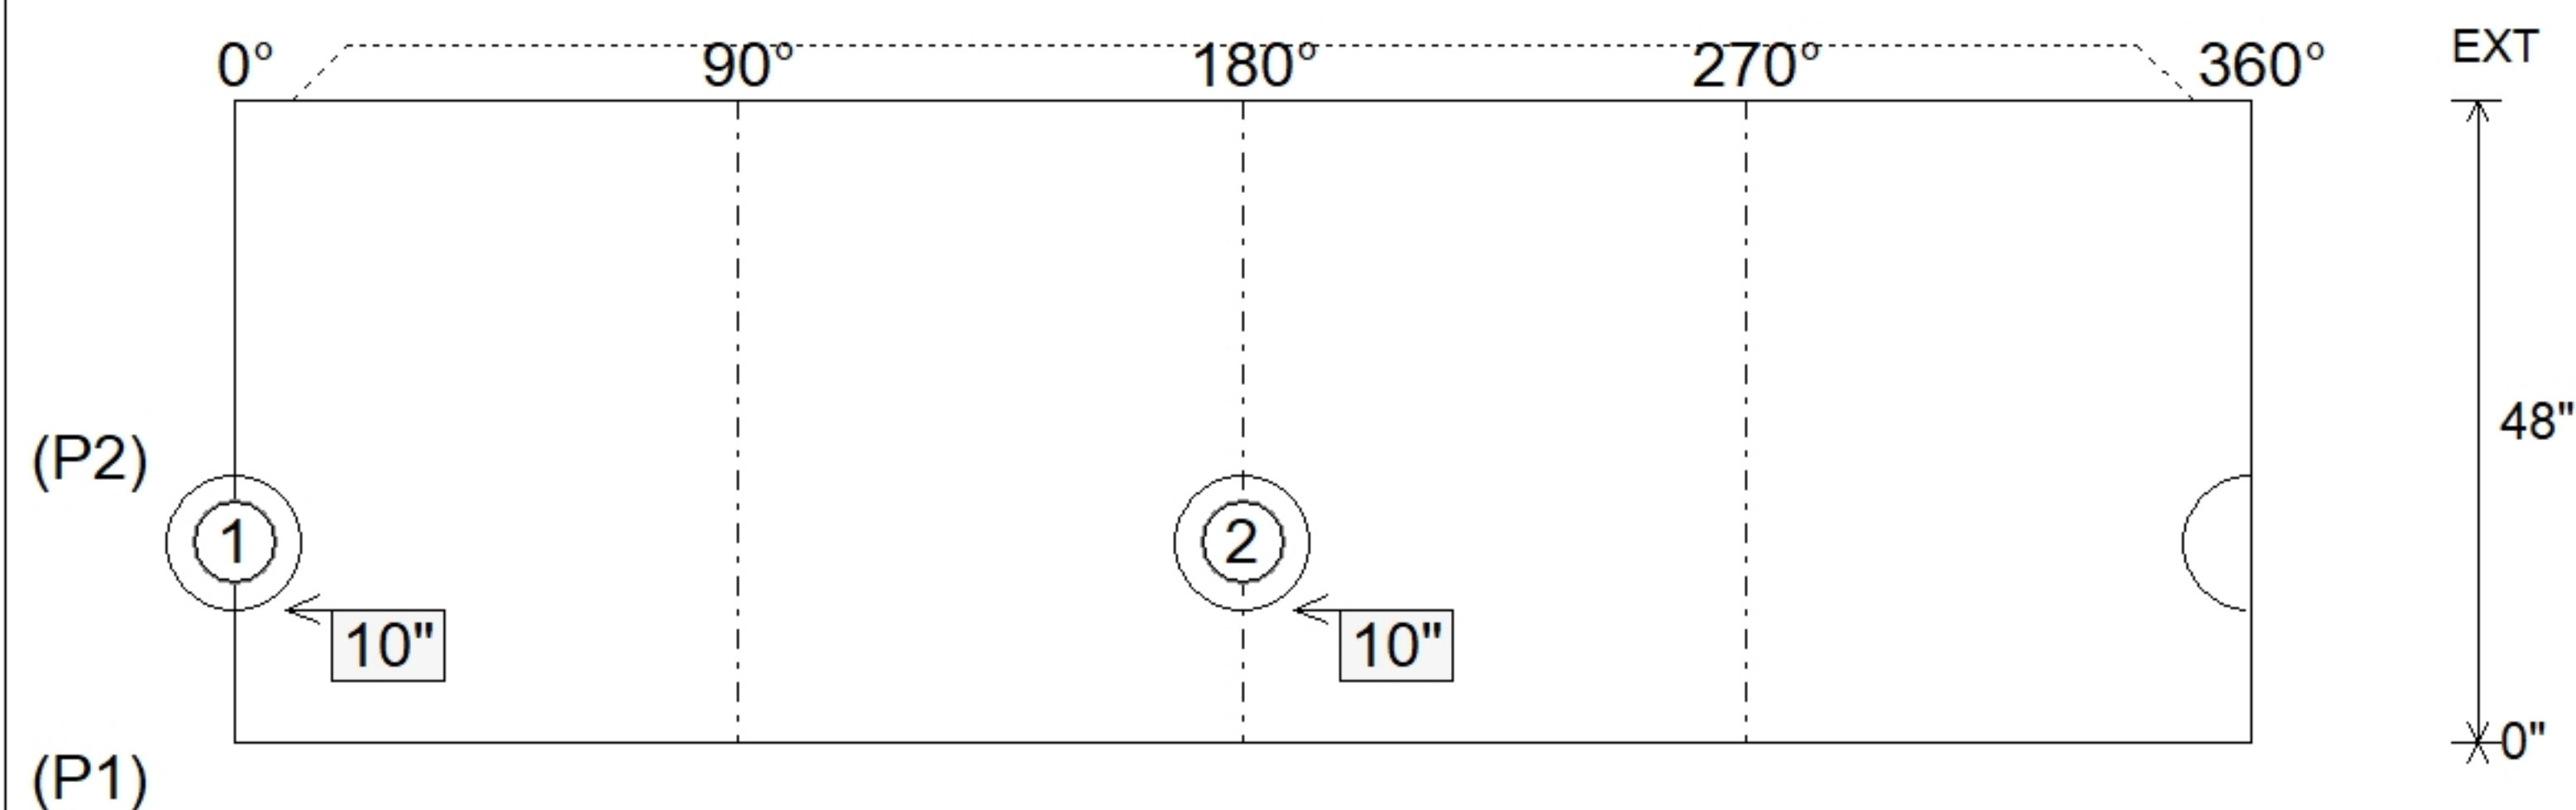

SUBMITTAL
APPROVED BY: