



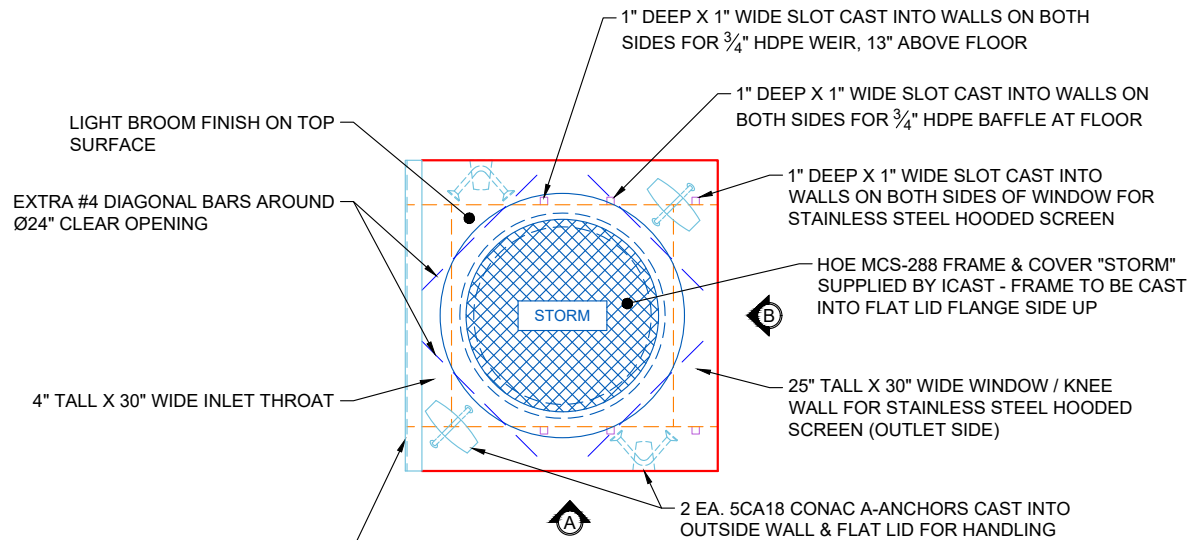


PLAN VIEW

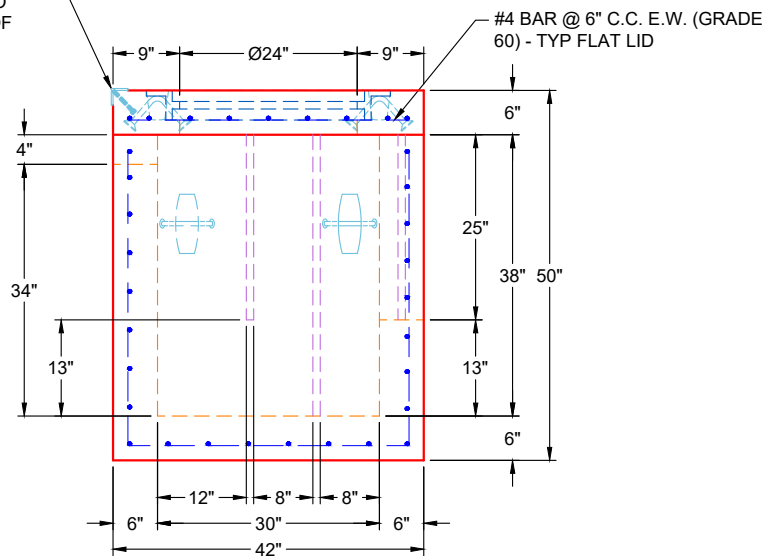

VIEW A

CONCRETE SEALANTS CS-102
BUTYL SEALANT (BY ICAST)

#4 BAR @ 6" C.C. E.W. (GRADE
60) - TYP WALLS & FLOOR

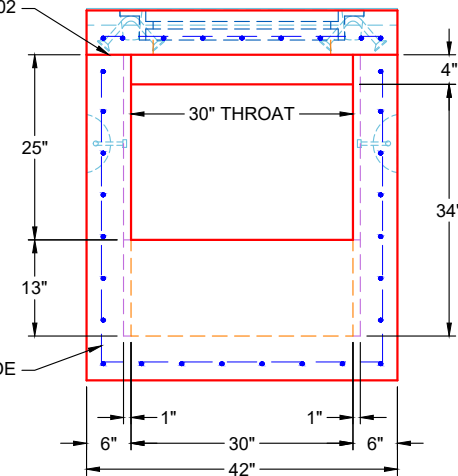

VIEW B

GENERAL NOTES:

1. MANUFACTURED PER ASTM C-913 (LATEST REVISION)
2. CONCRETE: 5,000 PSI AT 28 DAYS
3. REINFORCEMENT:
- FLAT LID: #4 BAR @ 6" C.C. E.W. (GRADE 60)
- BASE: #4 BAR @ 6" C.C. E.W. (GRADE 60)
4. JOINT SEALED WITH CONCRETE SEALANTS CS-102 - MEETS ASTM C-990 SPECIFICATIONS (SUPPLIED BY ICAST)
5. HOE MCS-288 FRAME & COVER "STORM" SUPPLIED BY ICAST - FRAME TO BE CAST INTO FLAT LID FLANGE SIDE UP
6. WEIGHTS:
- 6" FLAT LID: 887 LBS
- 38" BASE: 3,200 LBS
7. $\frac{3}{4}$ " HDPE WEIR, $\frac{3}{4}$ " HDPE BAFFLE, & STAINLESS STEEL HOODED SCREEN SUPPLIED BY OTHERS
8. 2" X 2" X 42" LONG BULL NOSE METAL ANGLE W/ 3 EA. 4" NELSON STUDS SUPPLIED BY ICAST - CAST INTO STREET SIDE TOP EDGE OF FLAT LID
9. SPECIAL PRE-ASSEMBLY OF INTERNALS BY ICAST

REVISION INFORMATION

REV. DATE: NO REVISIONS TO DATE



SUBMITTAL DRAWING: 30" X 30" PRETX CURB INLET

CUSTOMER: CONVERGENT WATER TECHNOLOGIES

PROJECT: 2787 CONVERGENT PRETX CURB INLET

STRUCTURE: QL2

QUOTE/SALES ORDER NO: 26-2700

CHECKED BY: B. SMITH

DRAWN BY: K. CARDWELL

DATE: 06/21/26

SCALE: NTS

PG. 1 OF 1