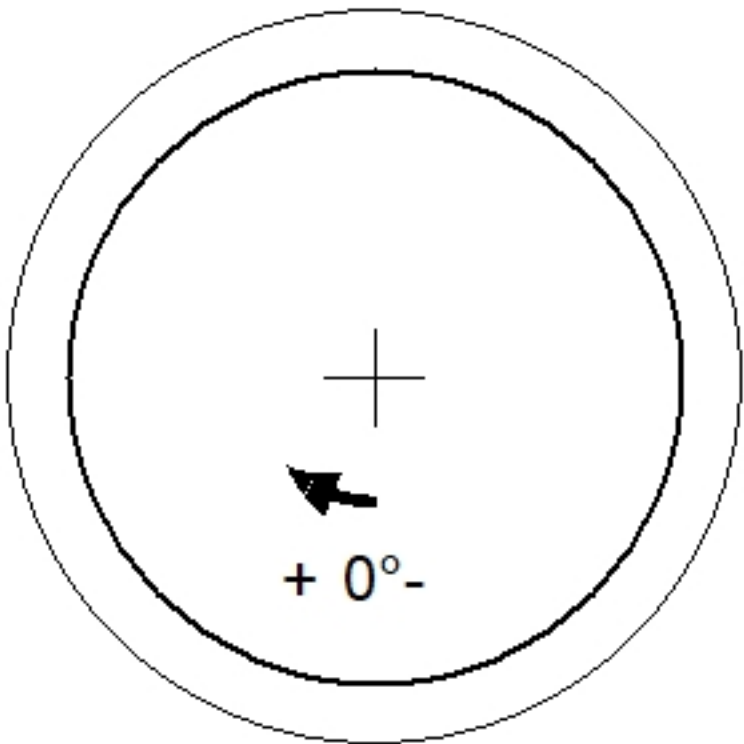
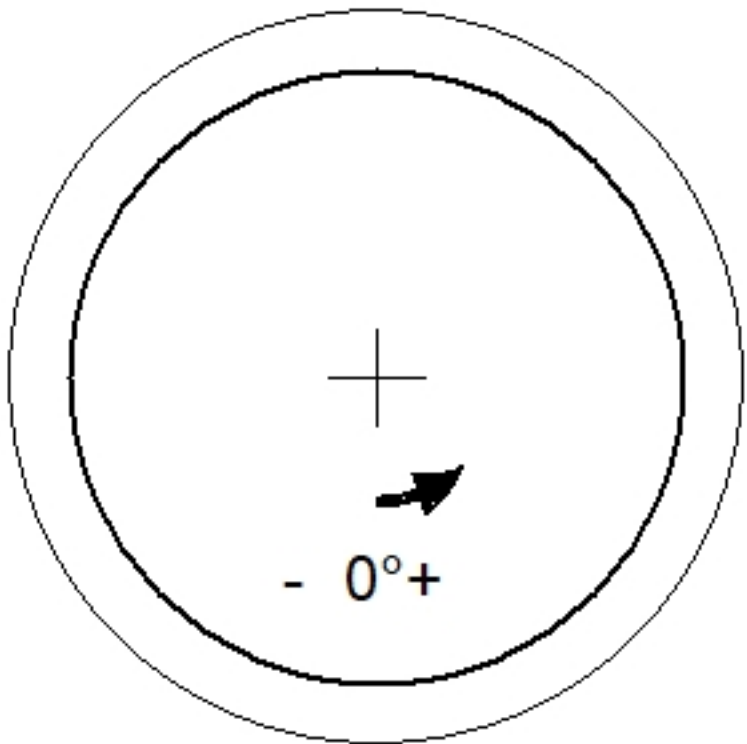
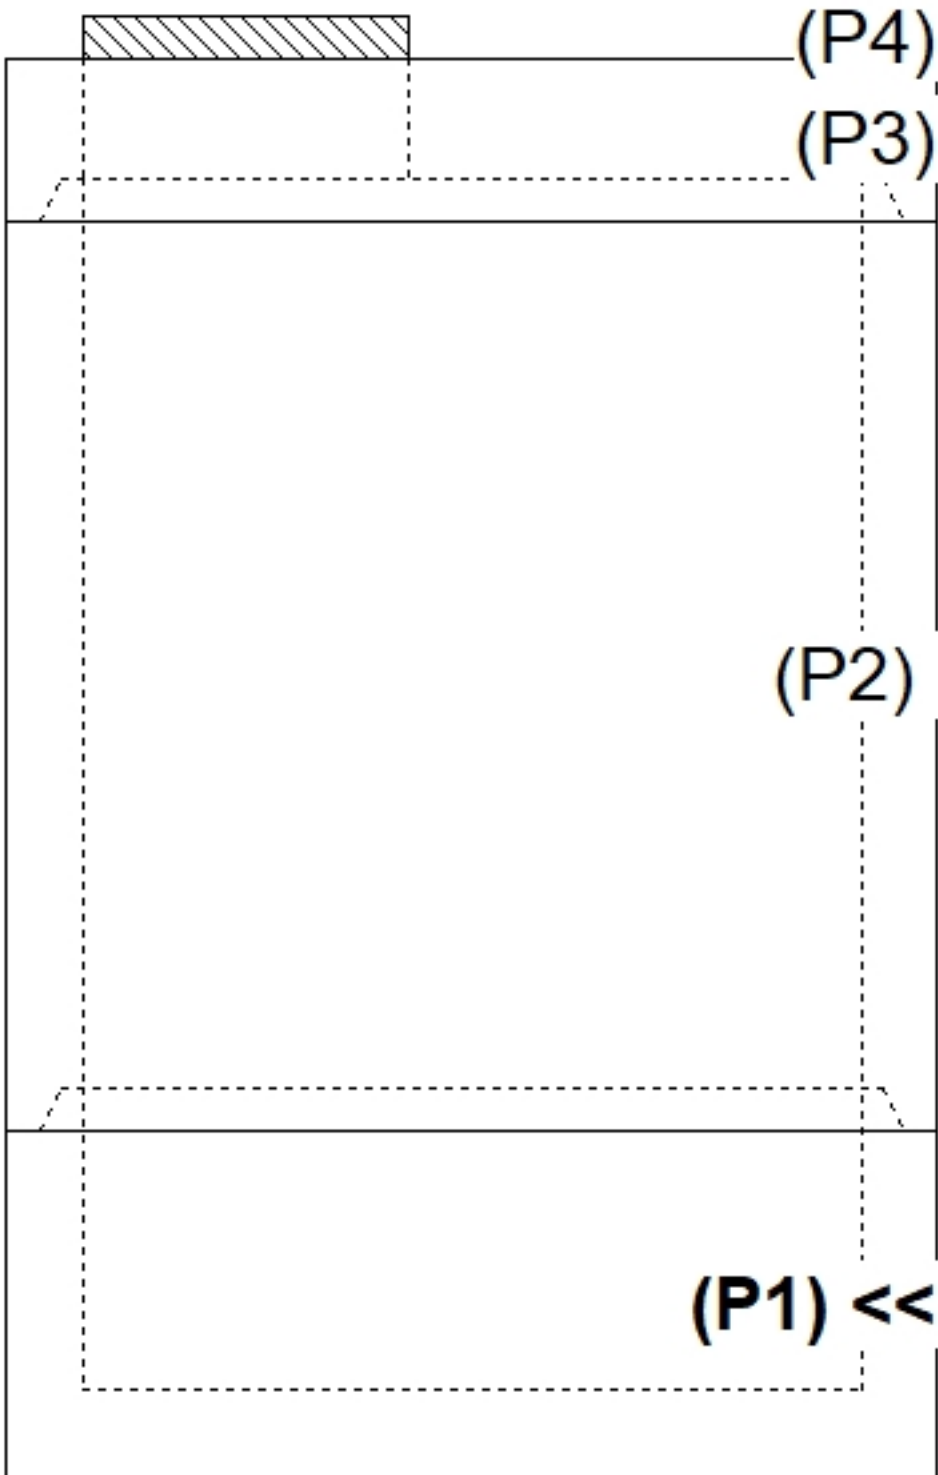
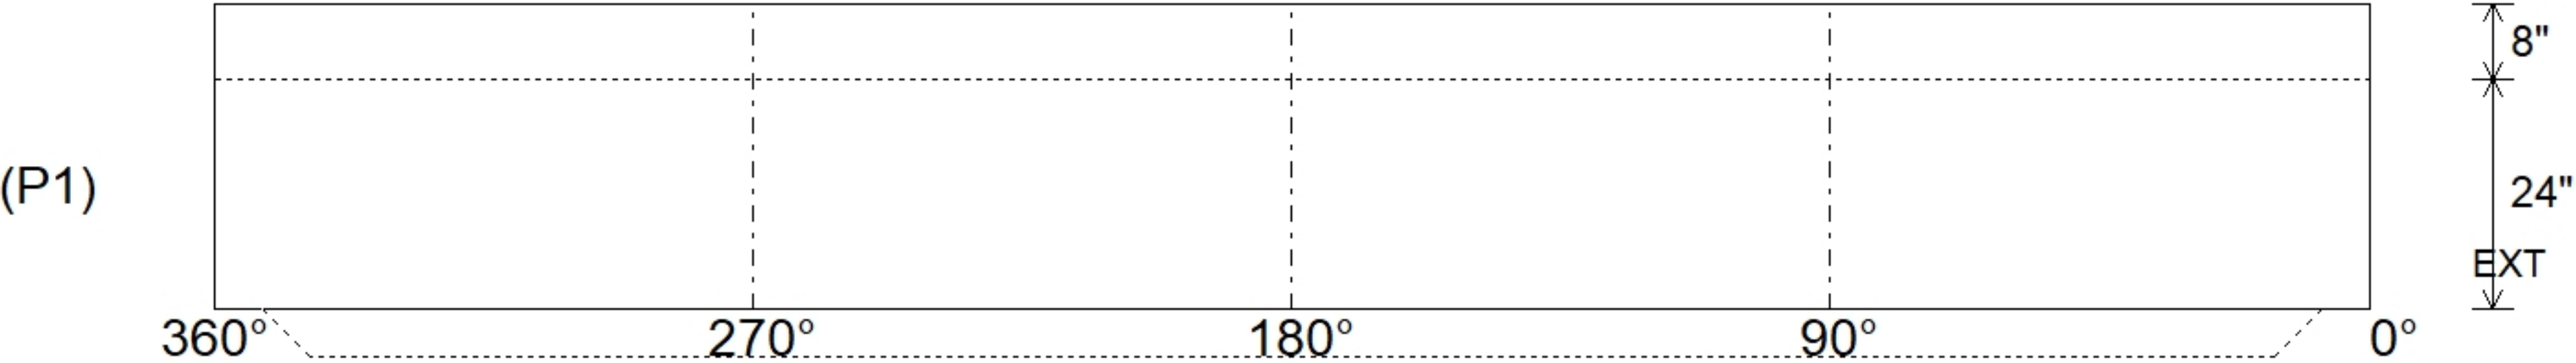


Job Name: 26-2722 863539 South Oldham High School					Plant: Beaver Dam		Tech: S. Felletter				
Job Location: Crestwood, KY					7/8/2026 9:13:37 AM		PC: C. Goff				
Contractor: Contech Engineering Solutions											
Structure ID: 25-CS-6											
P1		MH072BA24		MH BASE T/n							
P4) 30" - CASTING HEIGHT - 4" P3) 72" - MH FLAT TOP SPEC. (30" ECC HOLE) F/G - 15" P2) 72" - MH RISER T/G - 84" P1) 72" - MH BASE T/n - 24" 1) ASSEMBLY REQUIRED 1) CVSTENCILING 2) 72" - Conseal CS-102 1.00" 2) Hole - 24 1) Hole - 12					0 lb 4661 lb 11639 lb 7398 lb 0 lb 0 lb 0 lb 0 lb 0 lb ----- Structure Total: 23698 lb		Structure Notes: 4" CASTING BY OTHERS . LIFTING ANCHORS TO BE INSTALLED ON THE OUTSIDE OF THE STRUCTURE . ICAST TO INSTALL THE INTERNALS . CONTECH'S LOGO AS WELL AS THE INLET AND OUTLET MUST BE STENCILED ONTO THE STRUCTURE . P2 RISER TO BE MECHANICALLY ATTACHED TO P1 BASE				
Rim: 762.5'		Rim to Invert: 5.5'		Slack: 9.116"		Sump: 70.116"		Step Position: 0°			
Position	Elev	Angle	Ext. (cw)	Pipe	Pipe OD	Connector	Hole	Horz Size	Up (⌋)	Offset	
Invert 1											
Invert 2											
Invert 3											
Invert 4											
Invert 5											
Invert 6											
Invert 7											
Invert 8											
RIGHT-SIDE UP VIEW (int. dimensions)  UPSIDE-DOWN VIEW (int. dimenions)   INSIDE WALL DIMENSIONS 											
Coating (Int):			Seam Up: Tongue		Wall Thickness: 7"		Height (Int): 24"		Weight (Net): 7398 lb		
Coating (Ext):			Seam Dn: n/a		Floor Height: 8"		Height (Ext): 32"		Volume (Net): 1.89cu.yd		