


Contractor: Contech Engineering Solutions

Plant: Beaver Dam




Slack: 9.116"


Structure Total: 23698 lb

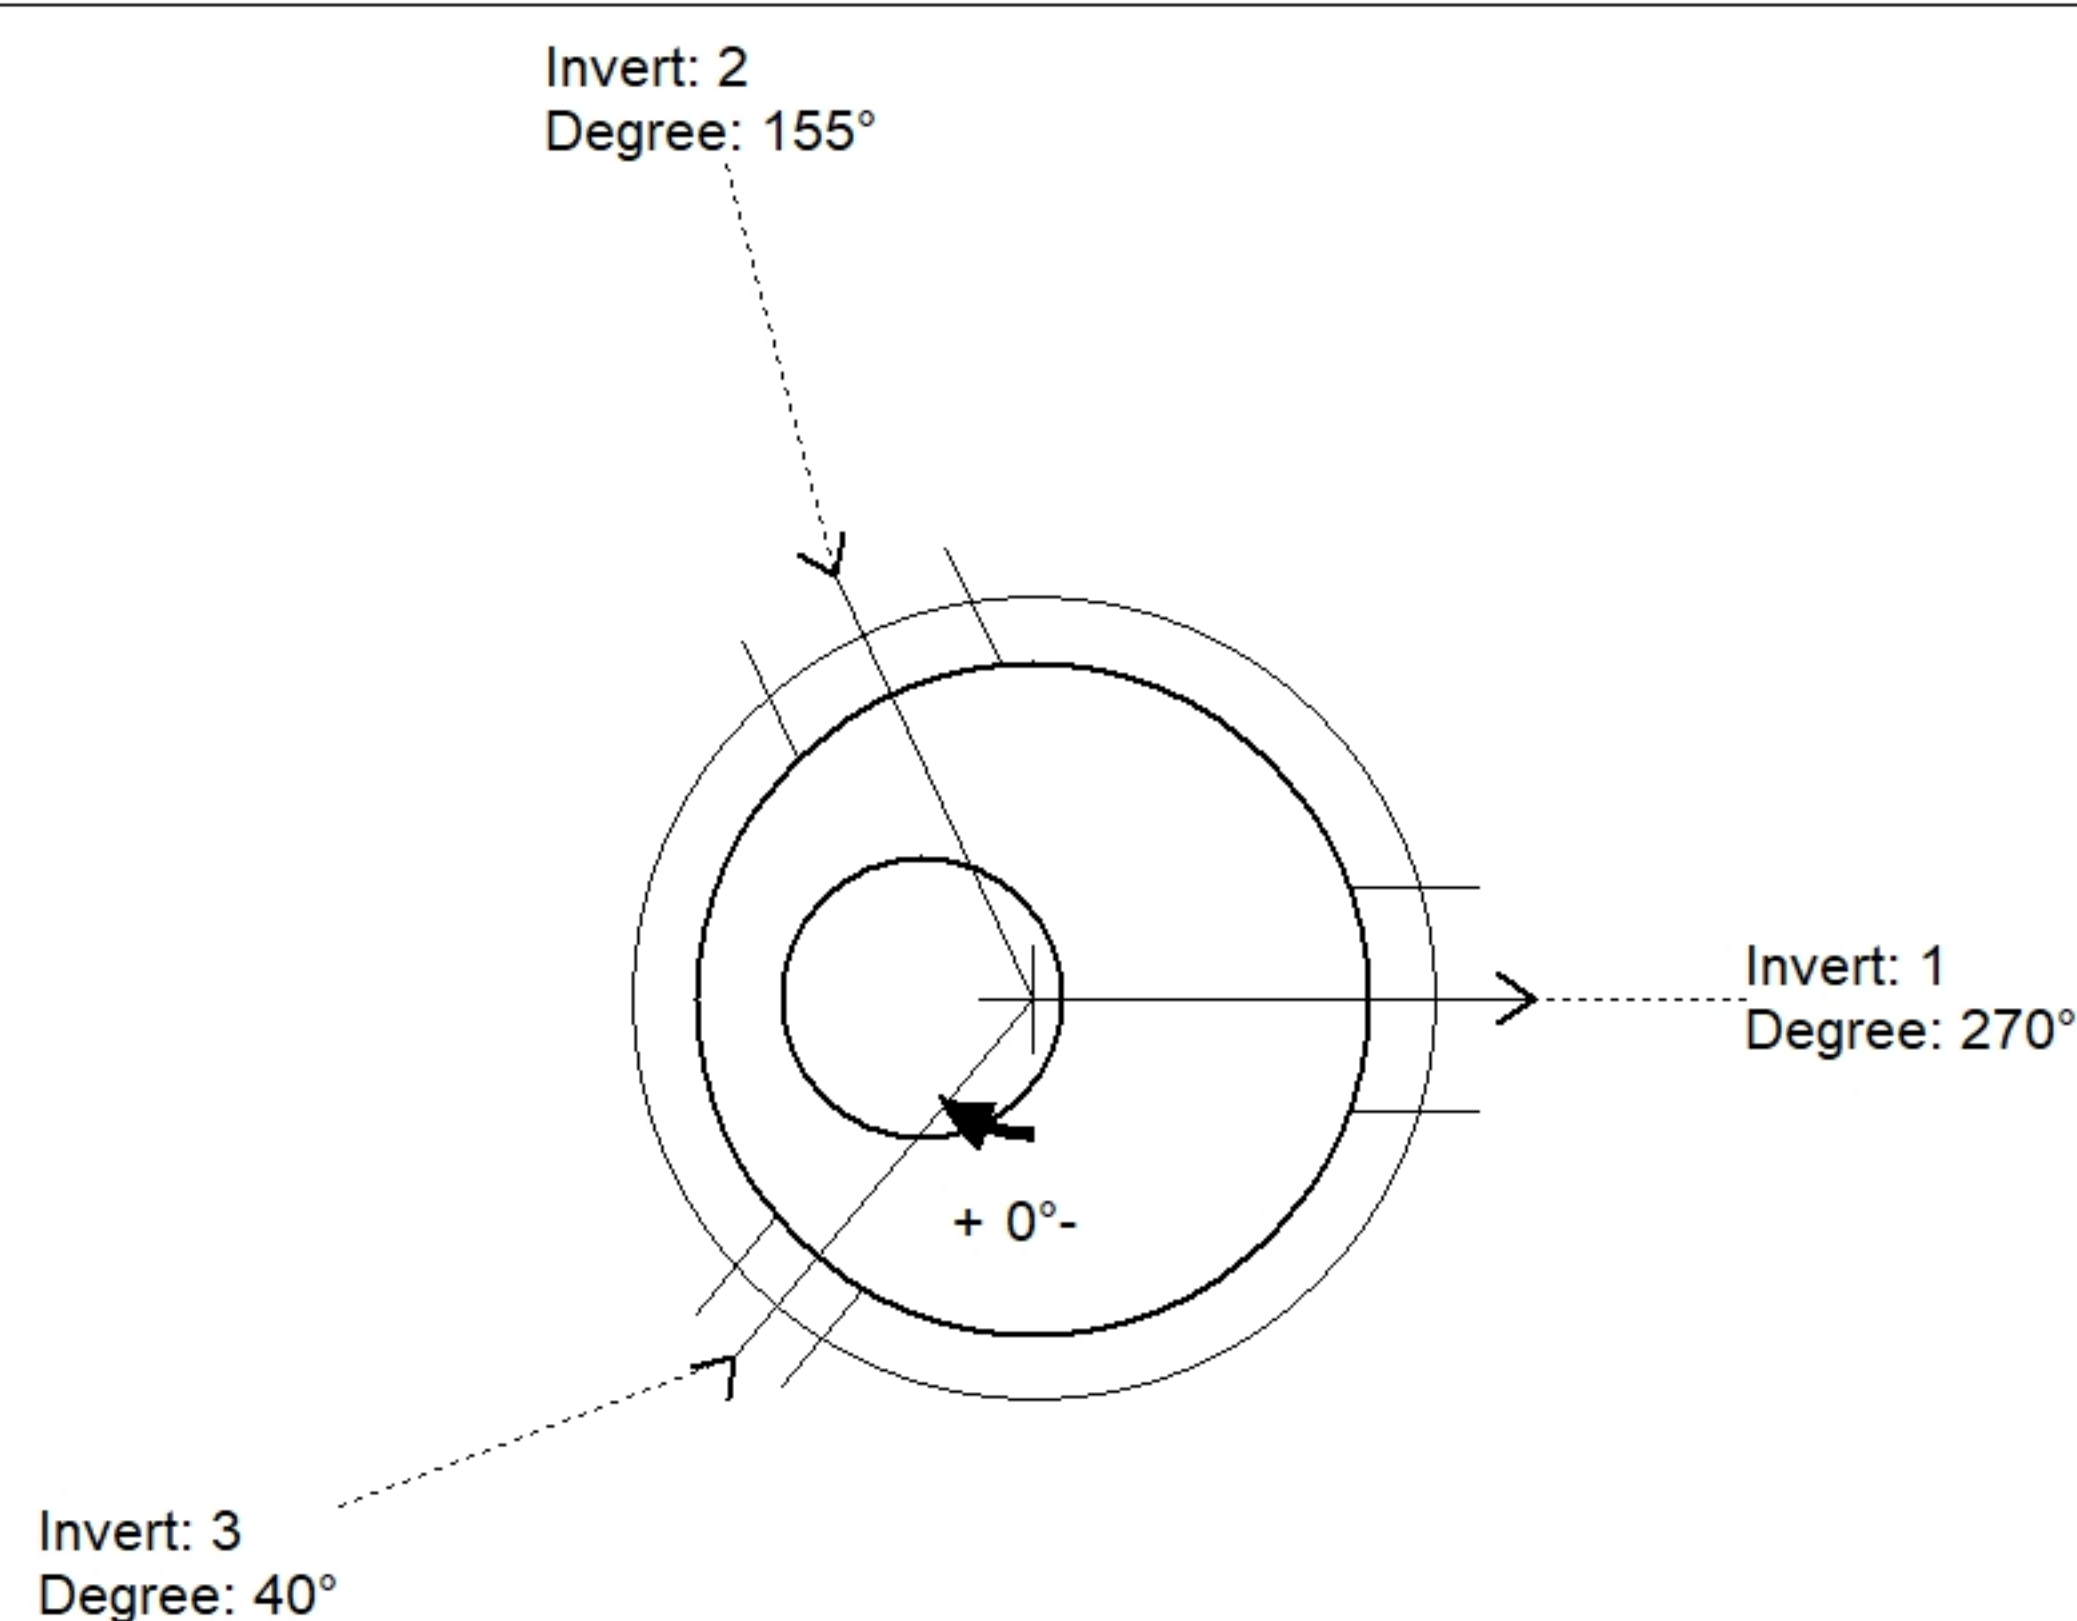

Position	Elev	Angle	Pipe	Pipe OD	Hole	Connector	Up (')	Ref
Rim	762.5'							
Reducer								
Invert 1	757'	270°	18" HDPE	21.2"	24"	Hole 24	38.116"	P2
Invert 2	758.4'	155°	18" HDPE	21.2"	24"	Hole 24	54.916"	P2
Invert 3	757.05'	40°	8" HDPE	9.1"	12"	Hole 12	39.716"	P2
Invert 4								
Invert 5								
Invert 6								
Invert 7								
Invert 8								

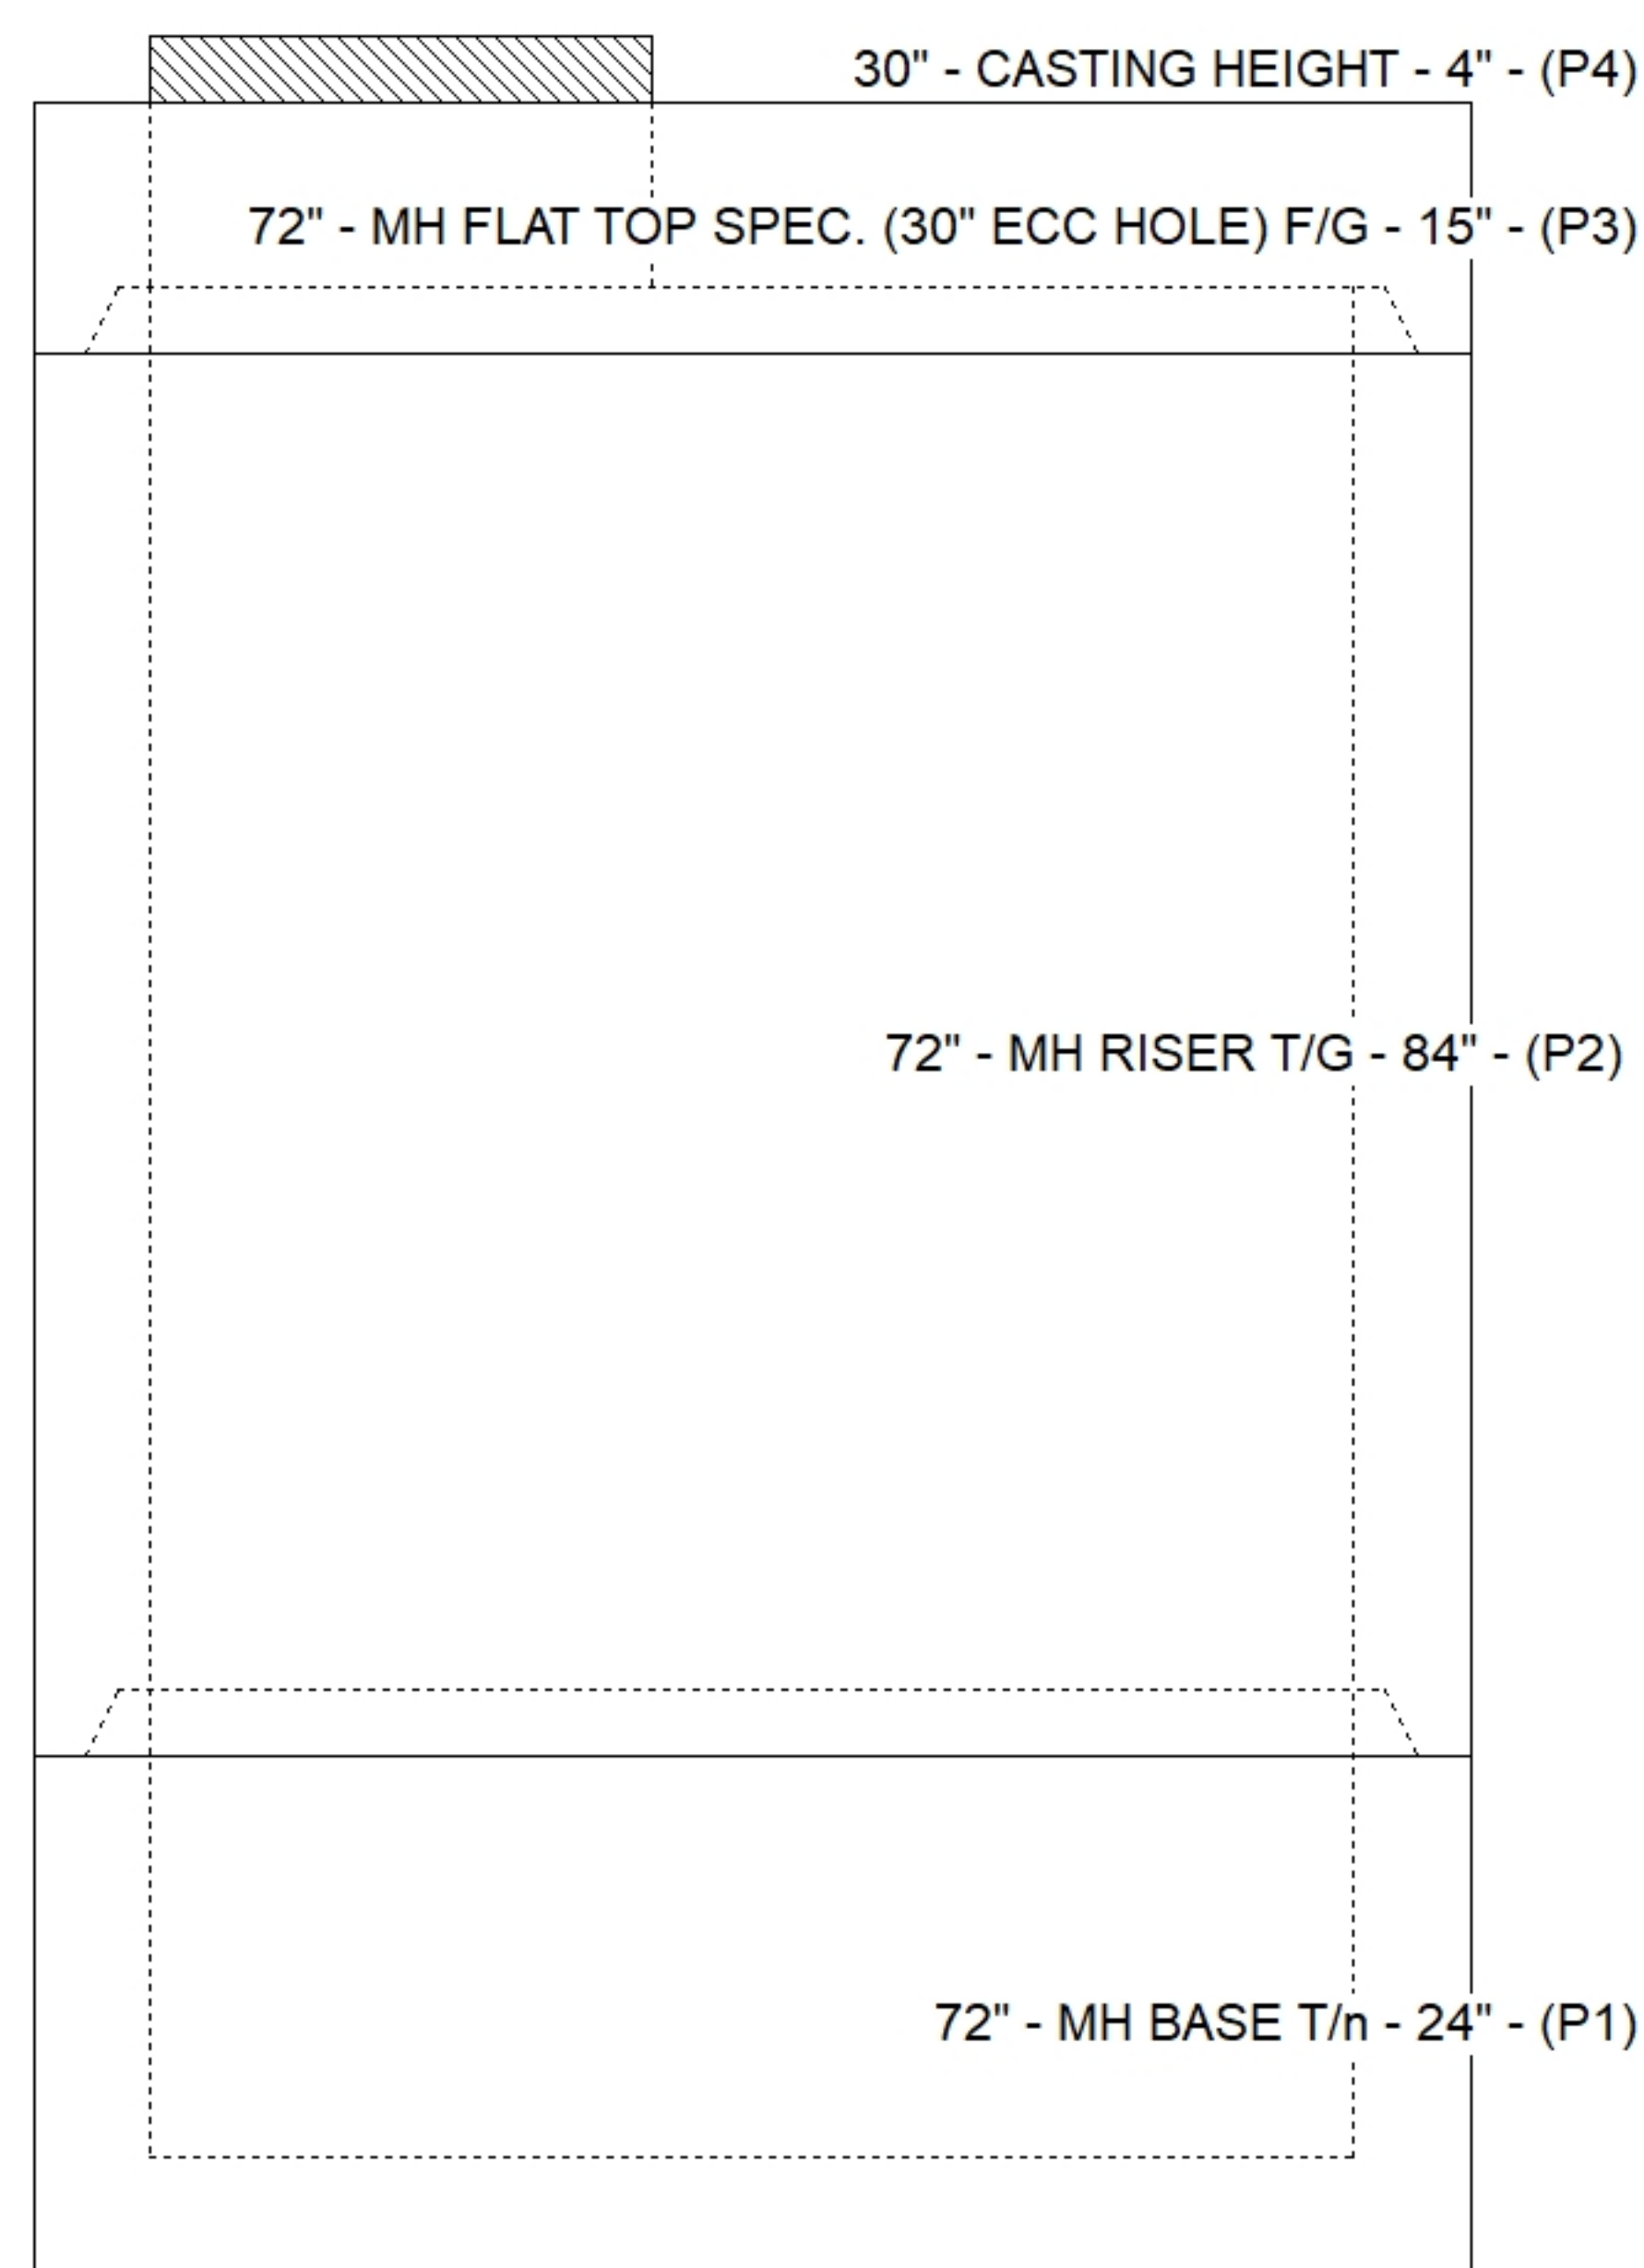

Default - Interior Dimensions

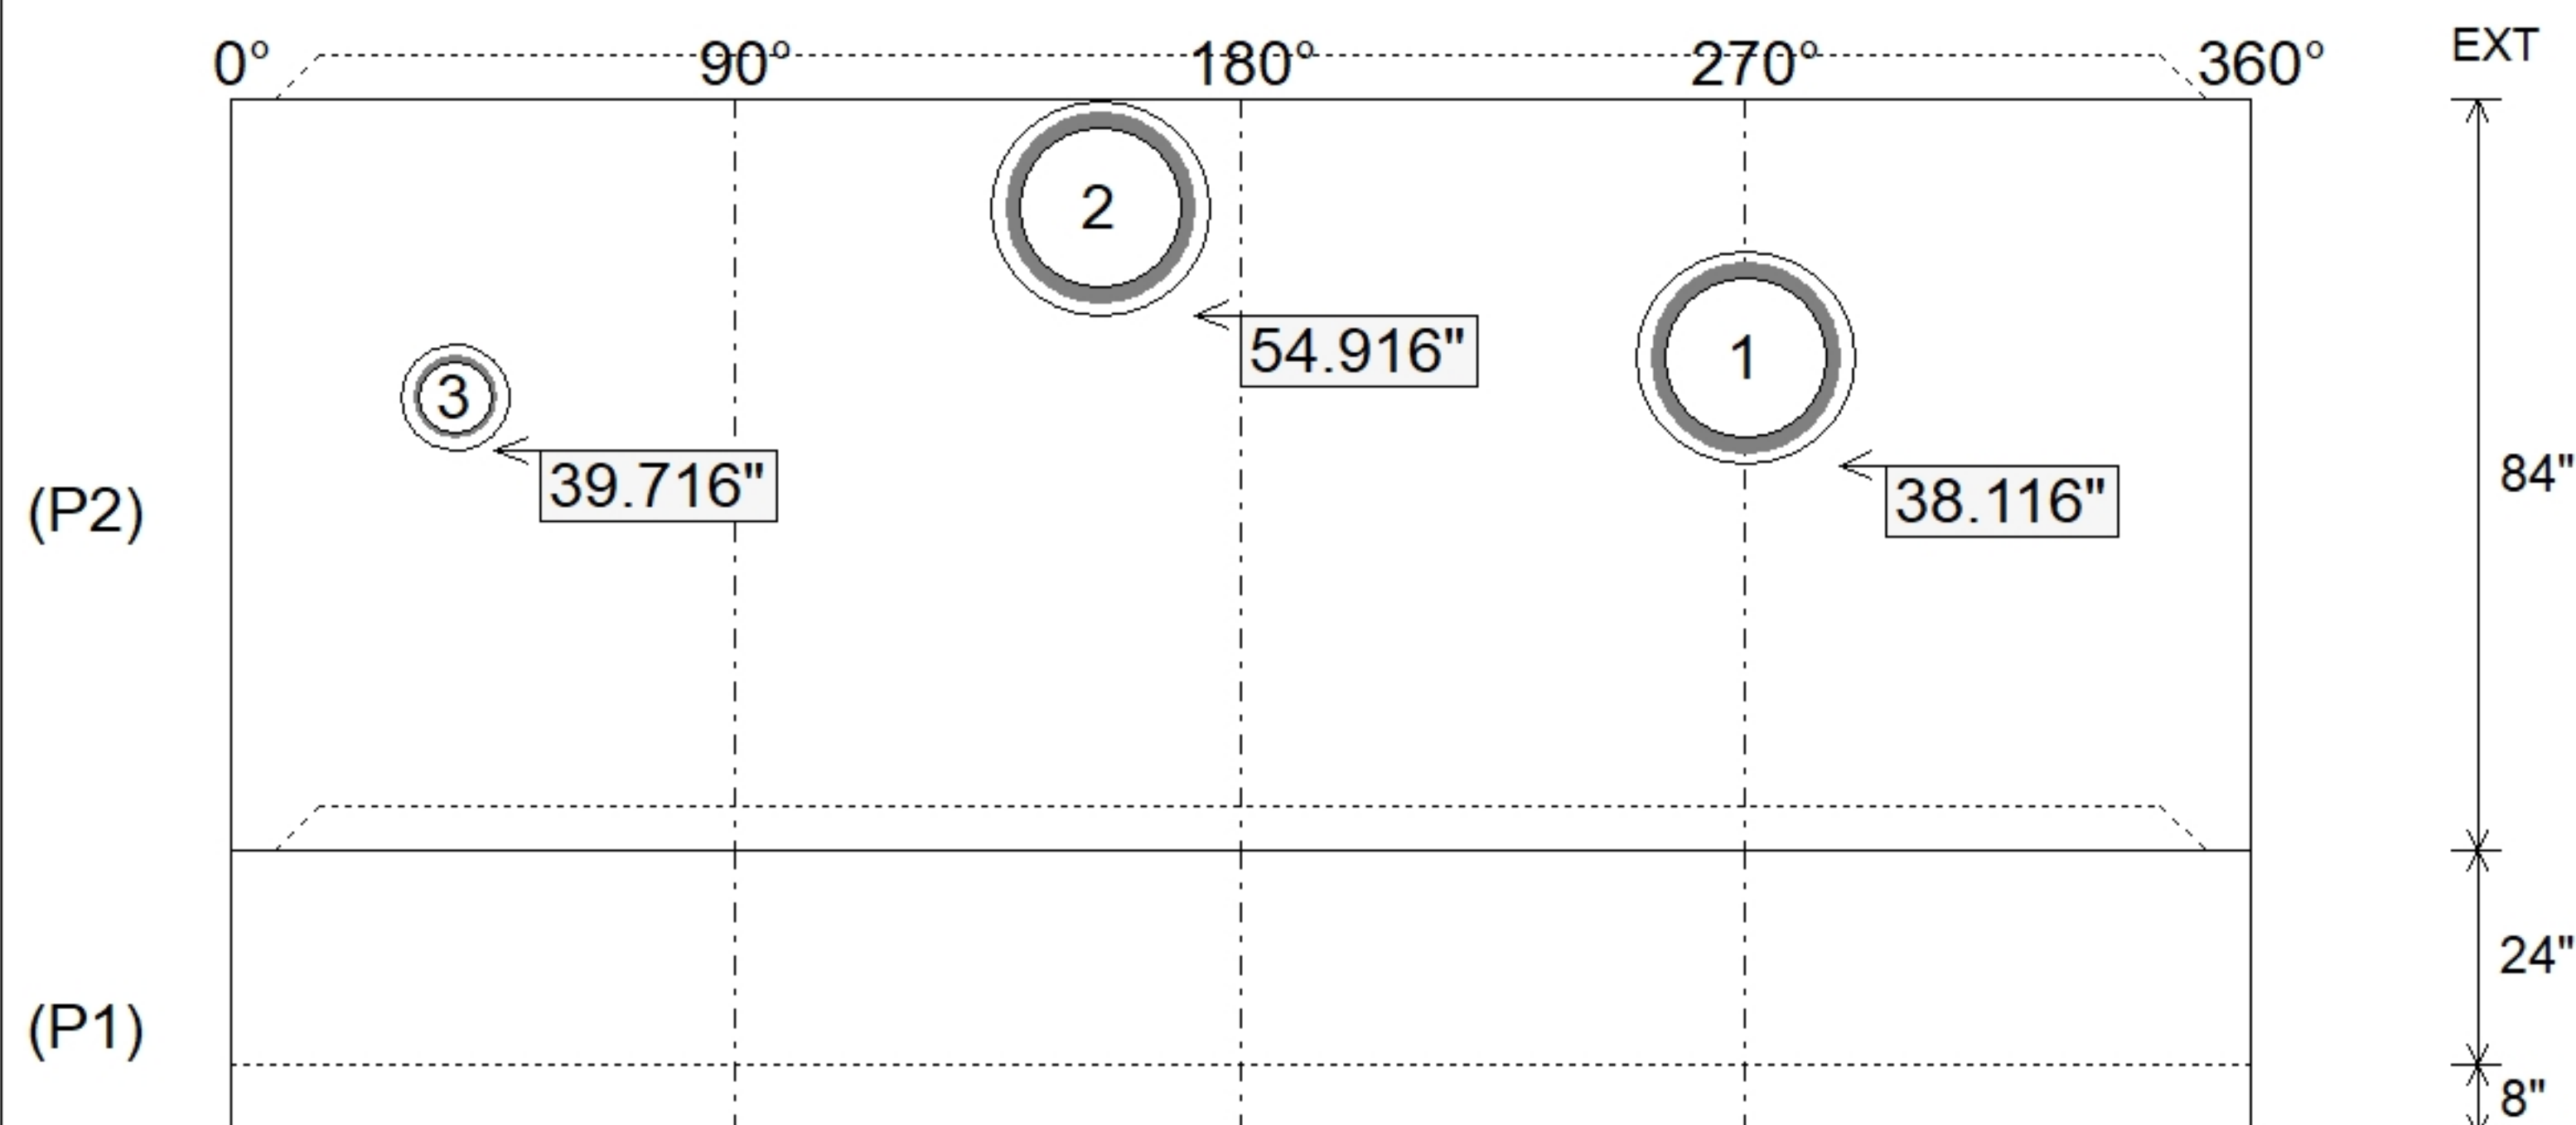

SUBMITTAL
APPROVED BY: