


Contractor: BTM Excavating, LLC

Plant: 100





Slack: 0.925"

Structure Total: 2752 lb

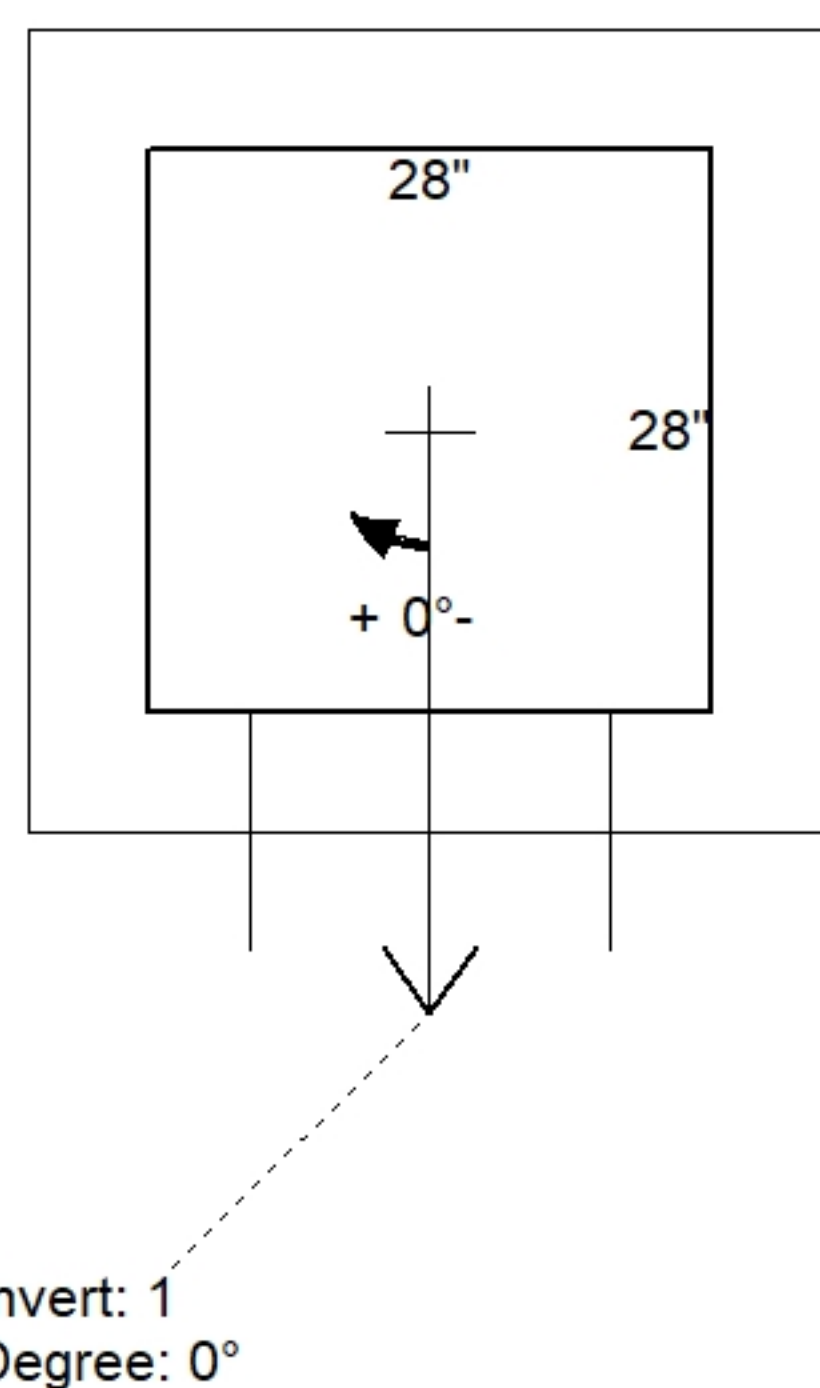

Position	Elev	Angle	Pipe	Pipe OD	Hole	Connector	Up (↓)	Ref
Rim	354.5'							
Reducer								
Invert 1	352.1'	0°	12" HP STORM	14.5"	18"	Hole 18	-0.025"	P1
Invert 2								
Invert 3								
Invert 4								
Invert 5								
Invert 6								
Invert 7								
Invert 8								

Default - Interior Dimensions

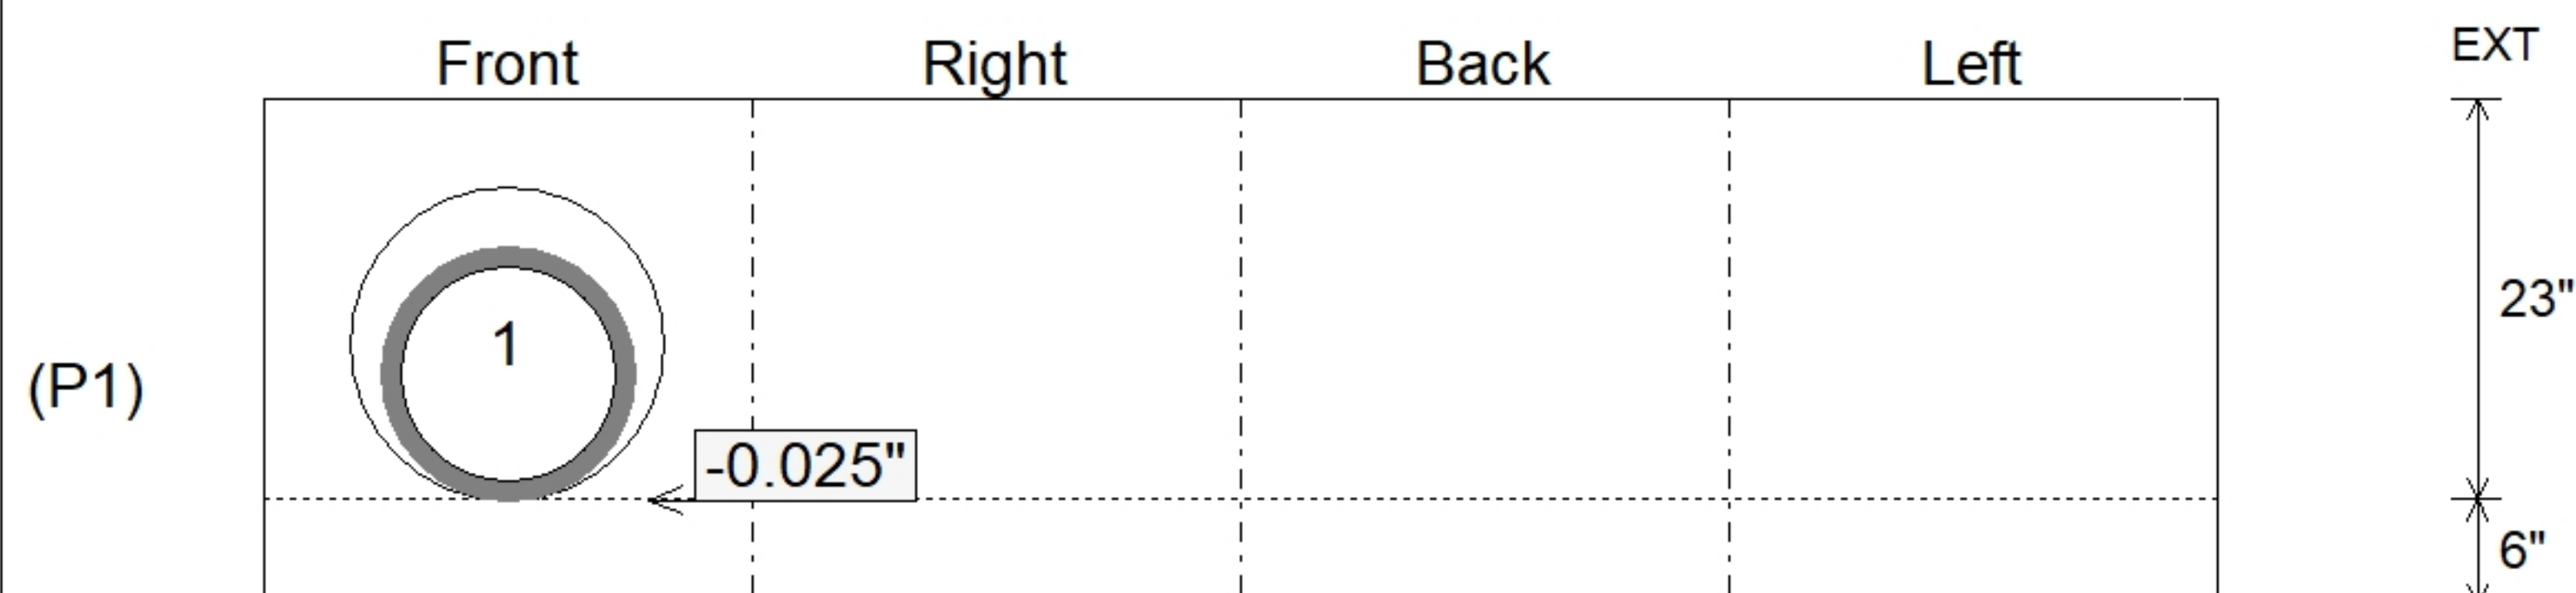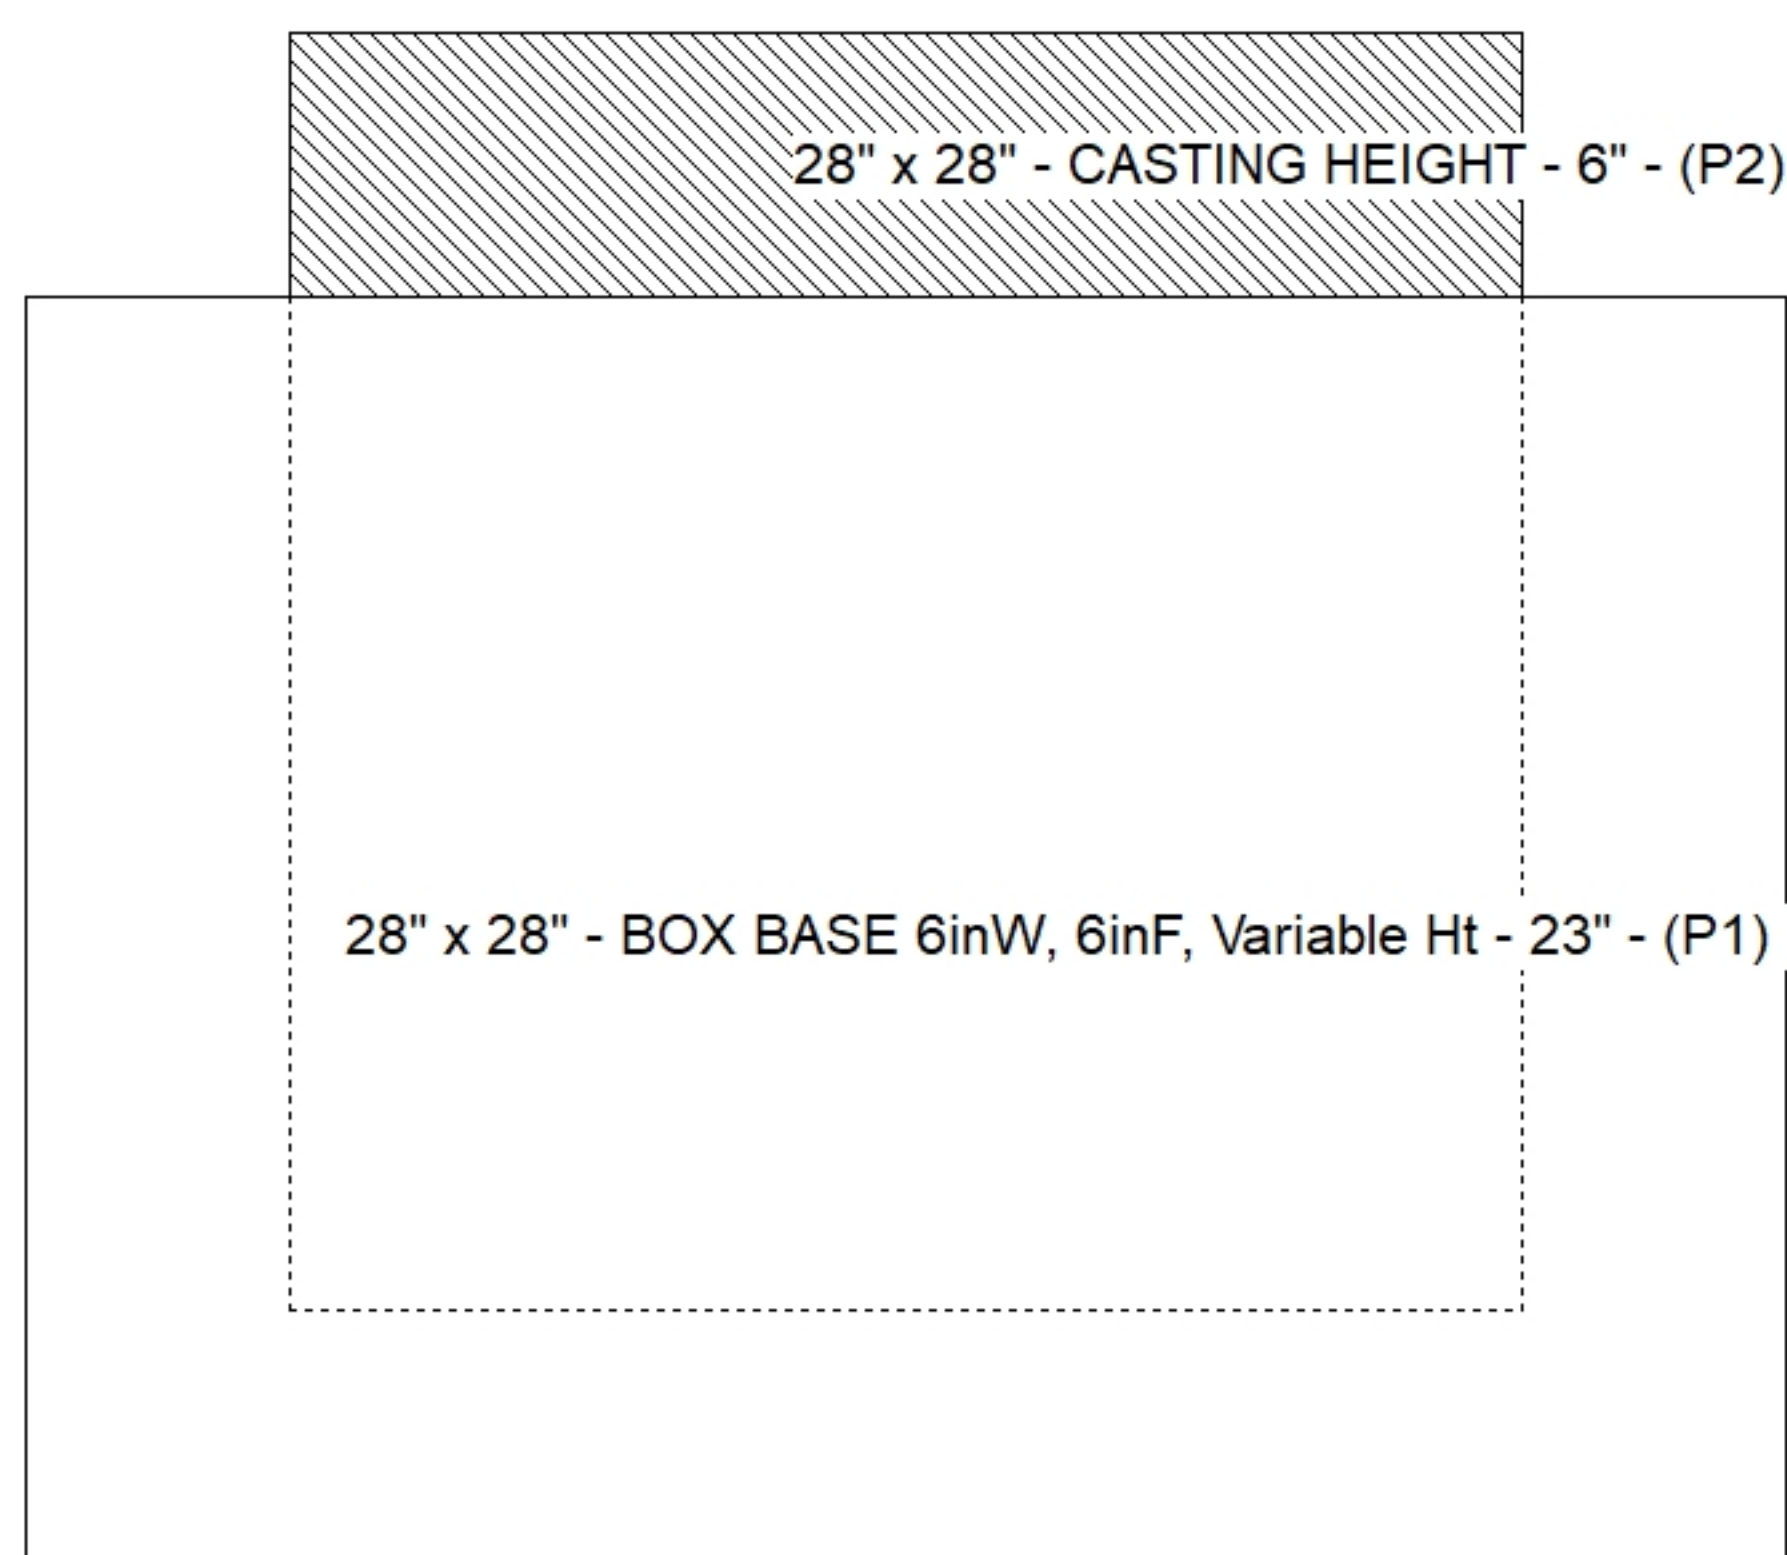

SUBMITTAL
APPROVED BY: