

Contractor: BTM Excavating, LLC

TECH: Jared - F

Plant: 100




Slack: 0.25"

REINFORCING PER ASTM A615 (GRADE 60).
- WALLS (As .31) #5 BARS AT 12" C.C.E.W.
- FLOOR (As .31) #5 BARS AT 12" C.C.E.W.

P2) 28" x 28" - CASTING HEIGHT - 6"
P1) 28" x 28" - BOX BASE 6inW, 6inF, Variable Ht - 25"
1) CASTING - JBS 4310 F/G
1) 28" x 28" - Conseal CS-102 1.00"
1) Hole - 20
1) Hole - 18



0 lb
2231 lb
500 lb
0 lb
0 lb
0 lb

Structure Total: 2731 lb

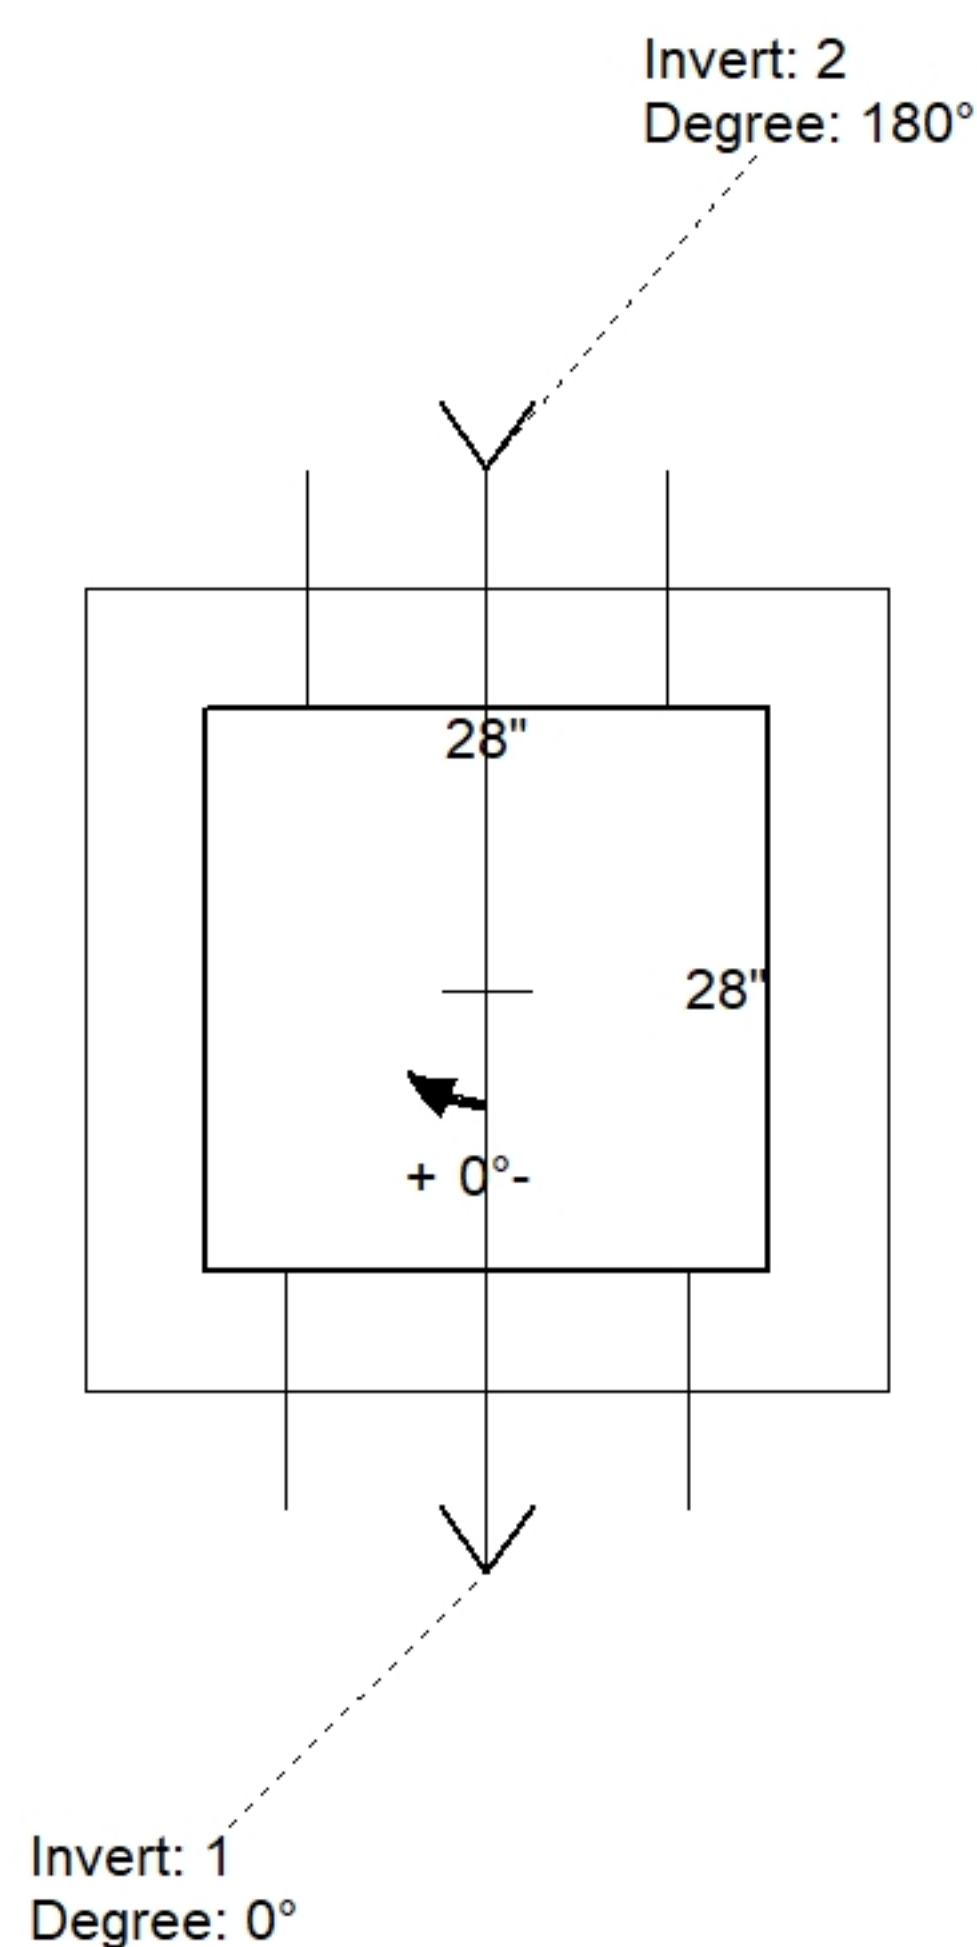

Position	Elev	Angle	Pipe	Pipe OD	Hole	Connector	Up (')	Ref
Rim	353.8'							
Reducer								
Invert 1	351.3'	0°	15" HP STORM	17.7"	20"	Hole 20	-0.05"	P1
Invert 2	351.3'	180°	12" HP STORM	14.5"	18"	Hole 18	0.1"	P1
Invert 3								
Invert 4								
Invert 5								
Invert 6								
Invert 7								
Invert 8								

Default - Interior Dimensions

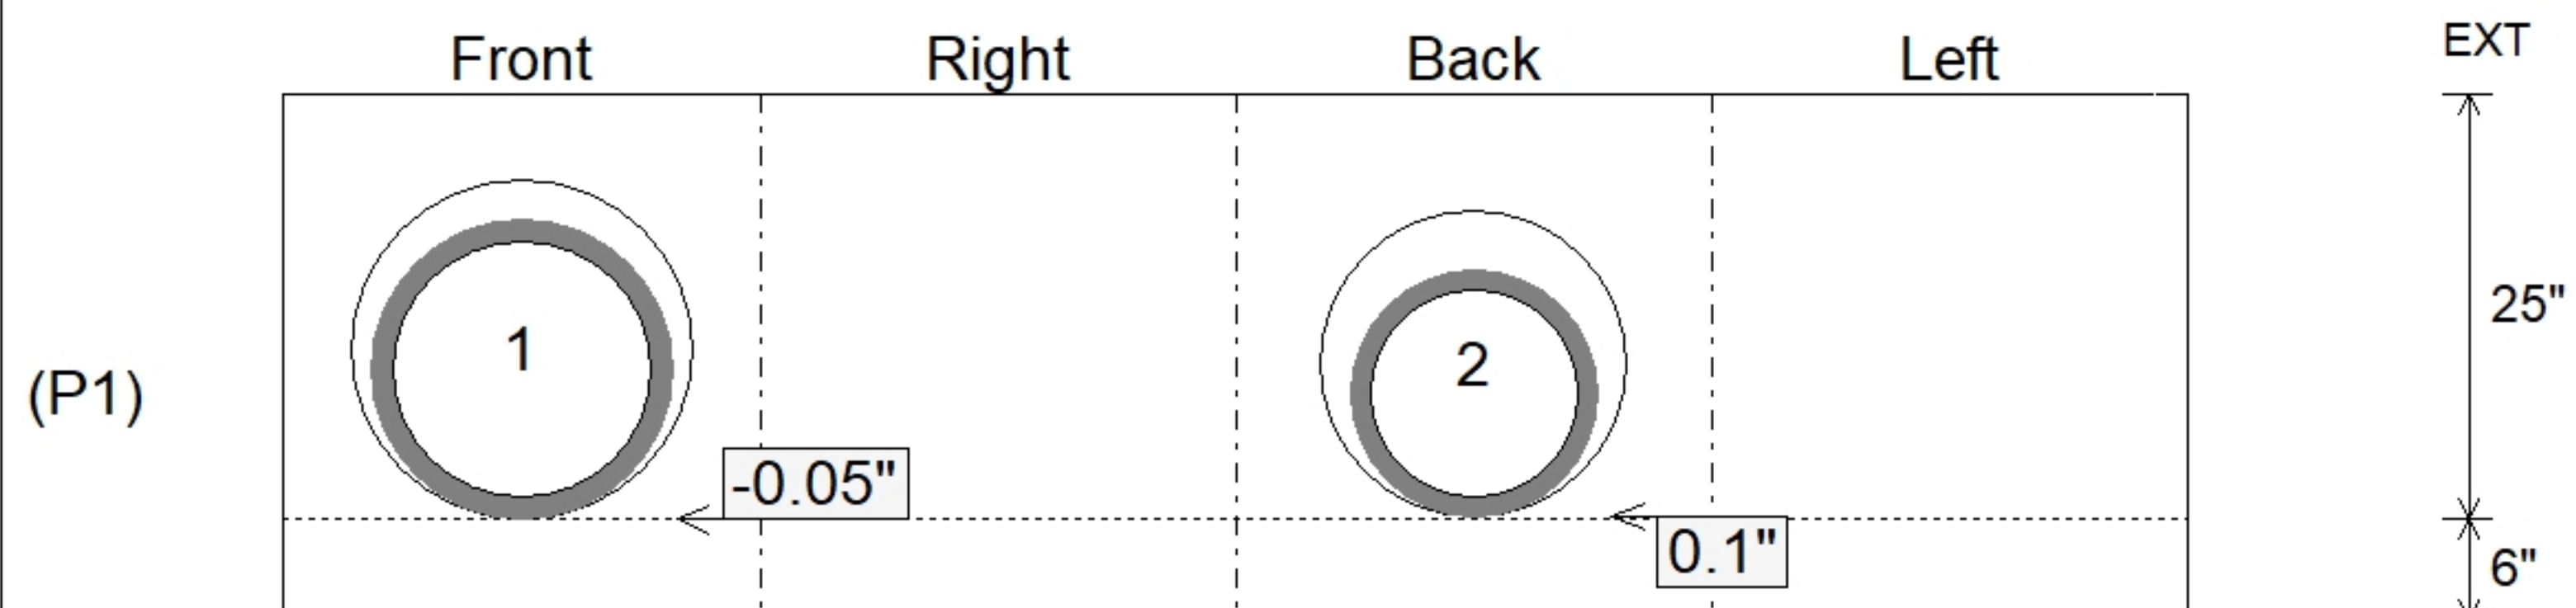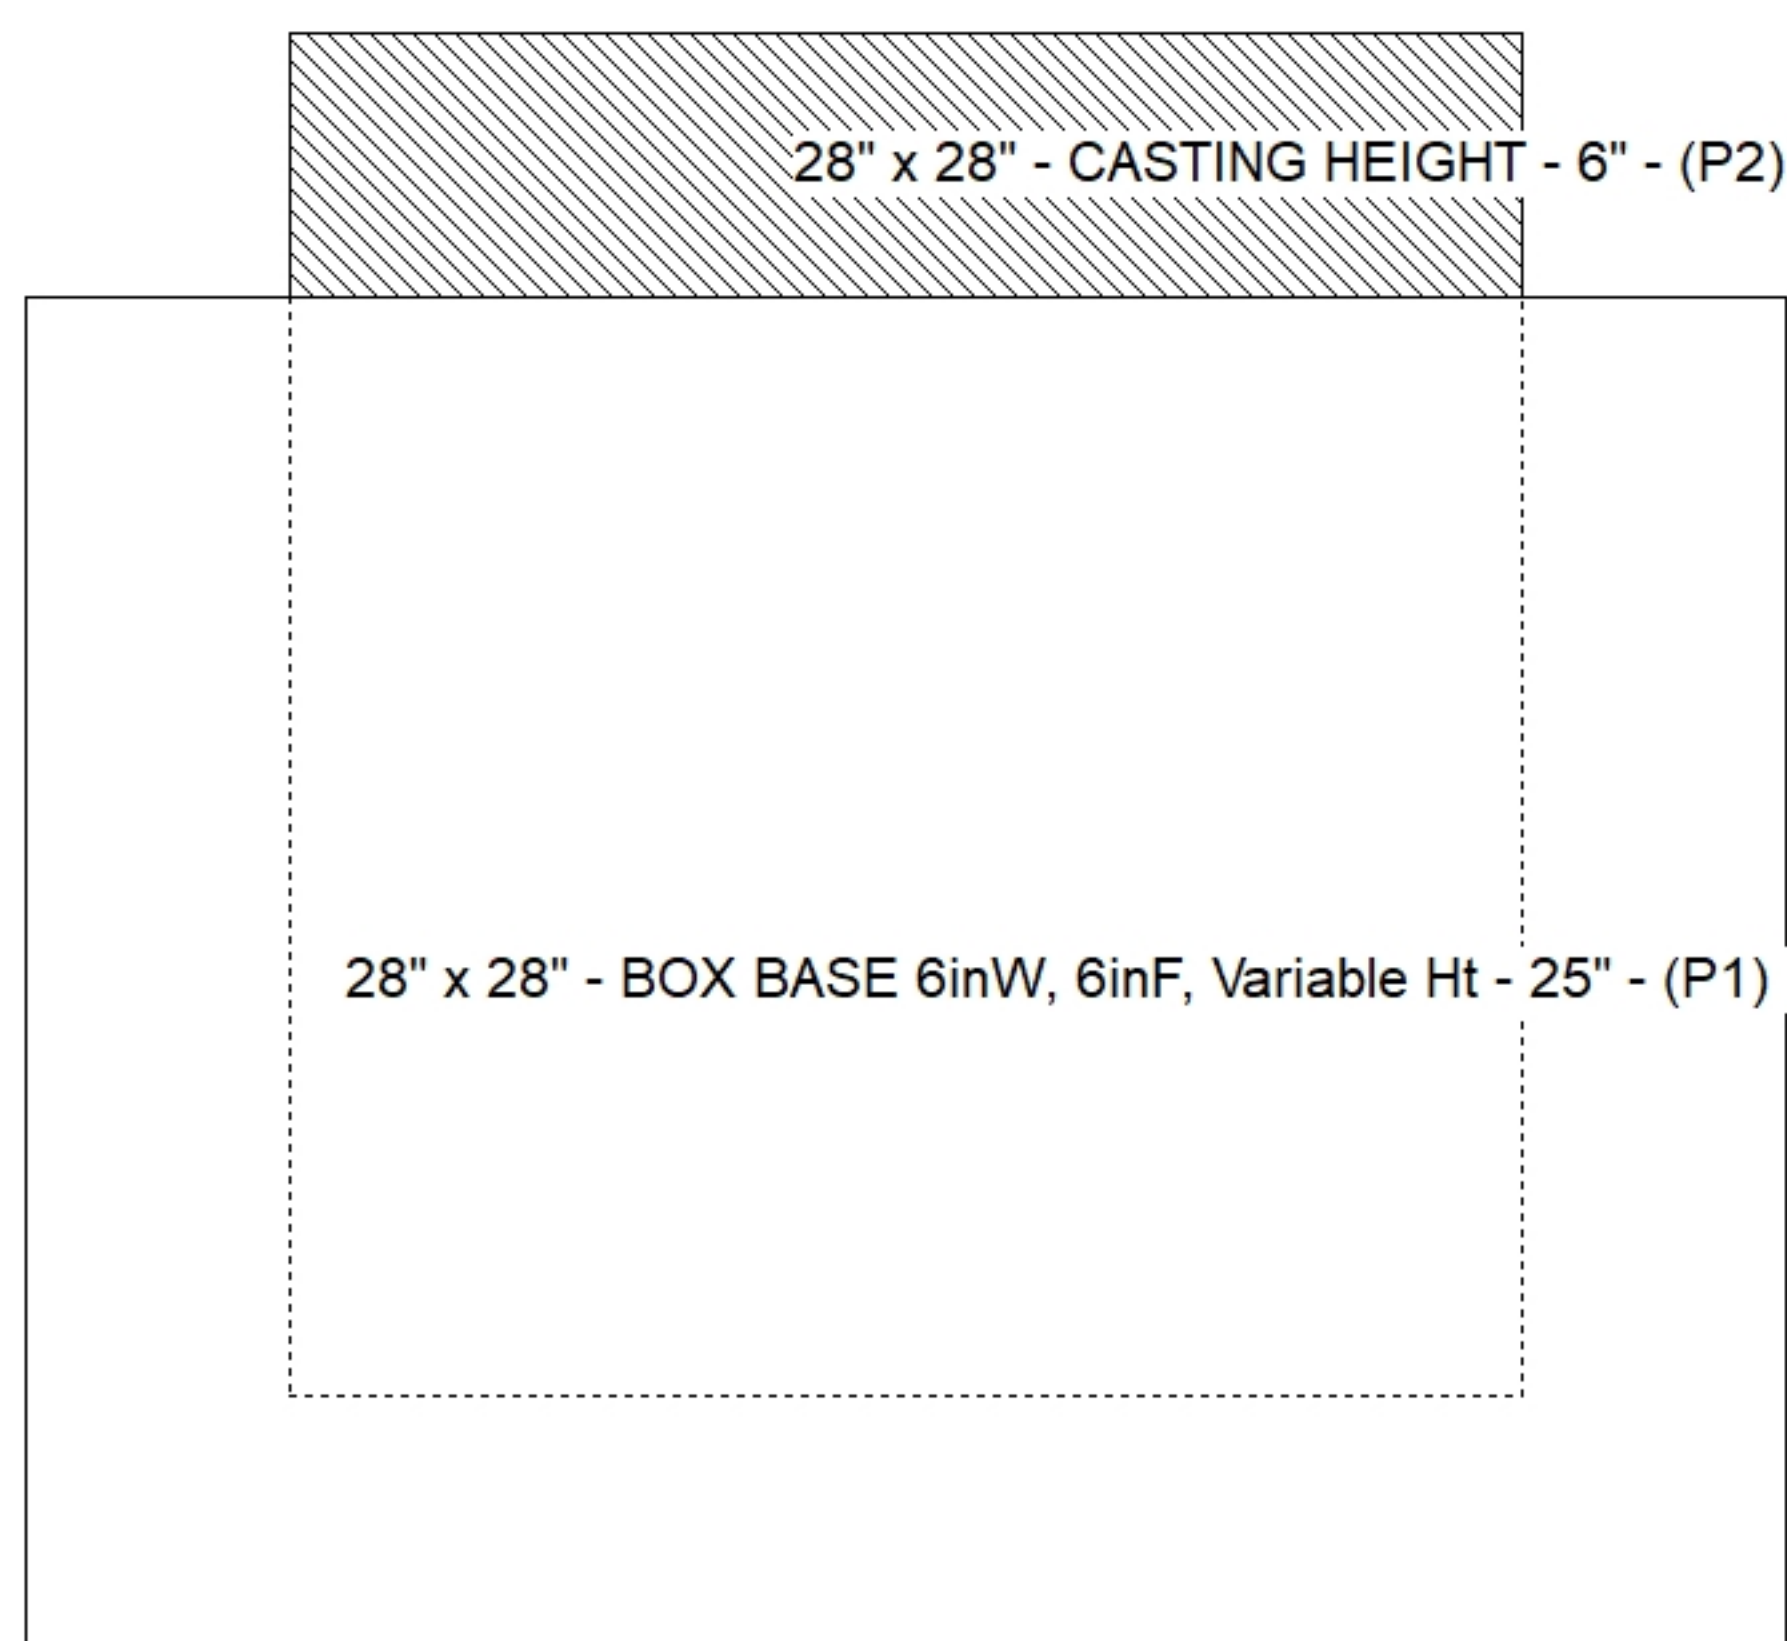

Submittal Drawing
7/15/2026 9:30:19 AM

SUBMITTAL
APPROVED BY: