

Contractor: BTM Excavating, LLC

Plant: 100




Slack: 0.4"

- FLOOR (As .12) #5 BARS AT 12" C.C.E.W.

1) Hole - 12



0 lb

Structure Total: 3500 lb

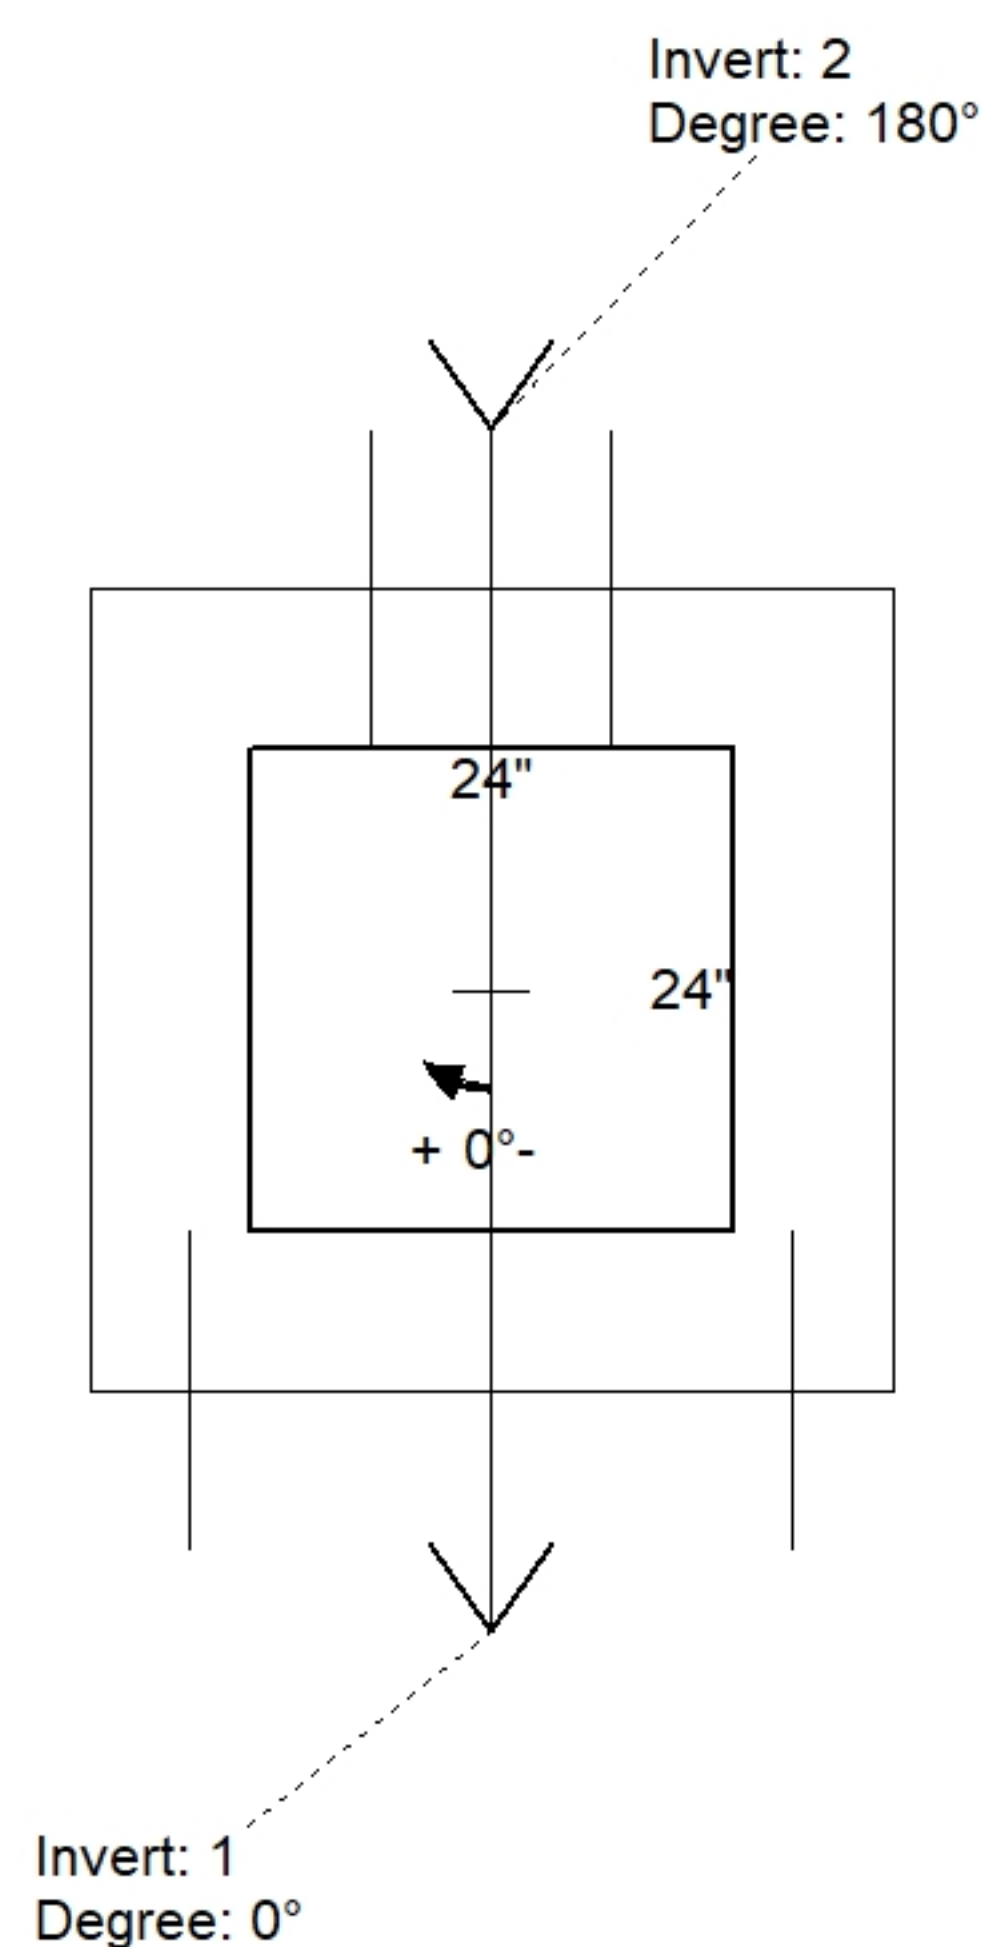

Position	Elev	Angle	Pipe	Pipe OD	Hole	Connector	Up (')	Ref
Rim	352.95'							
Reducer								
Invert 1	350'	0°	24" HP STORM	28"	30"	Hole 30	-1.95"	P1
Invert 2	350'	180°	12" Orifice	12"	12"	Hole 12	0"	P1
Invert 3								
Invert 4								
Invert 5								
Invert 6								
Invert 7								
Invert 8								

Default - Interior Dimensions

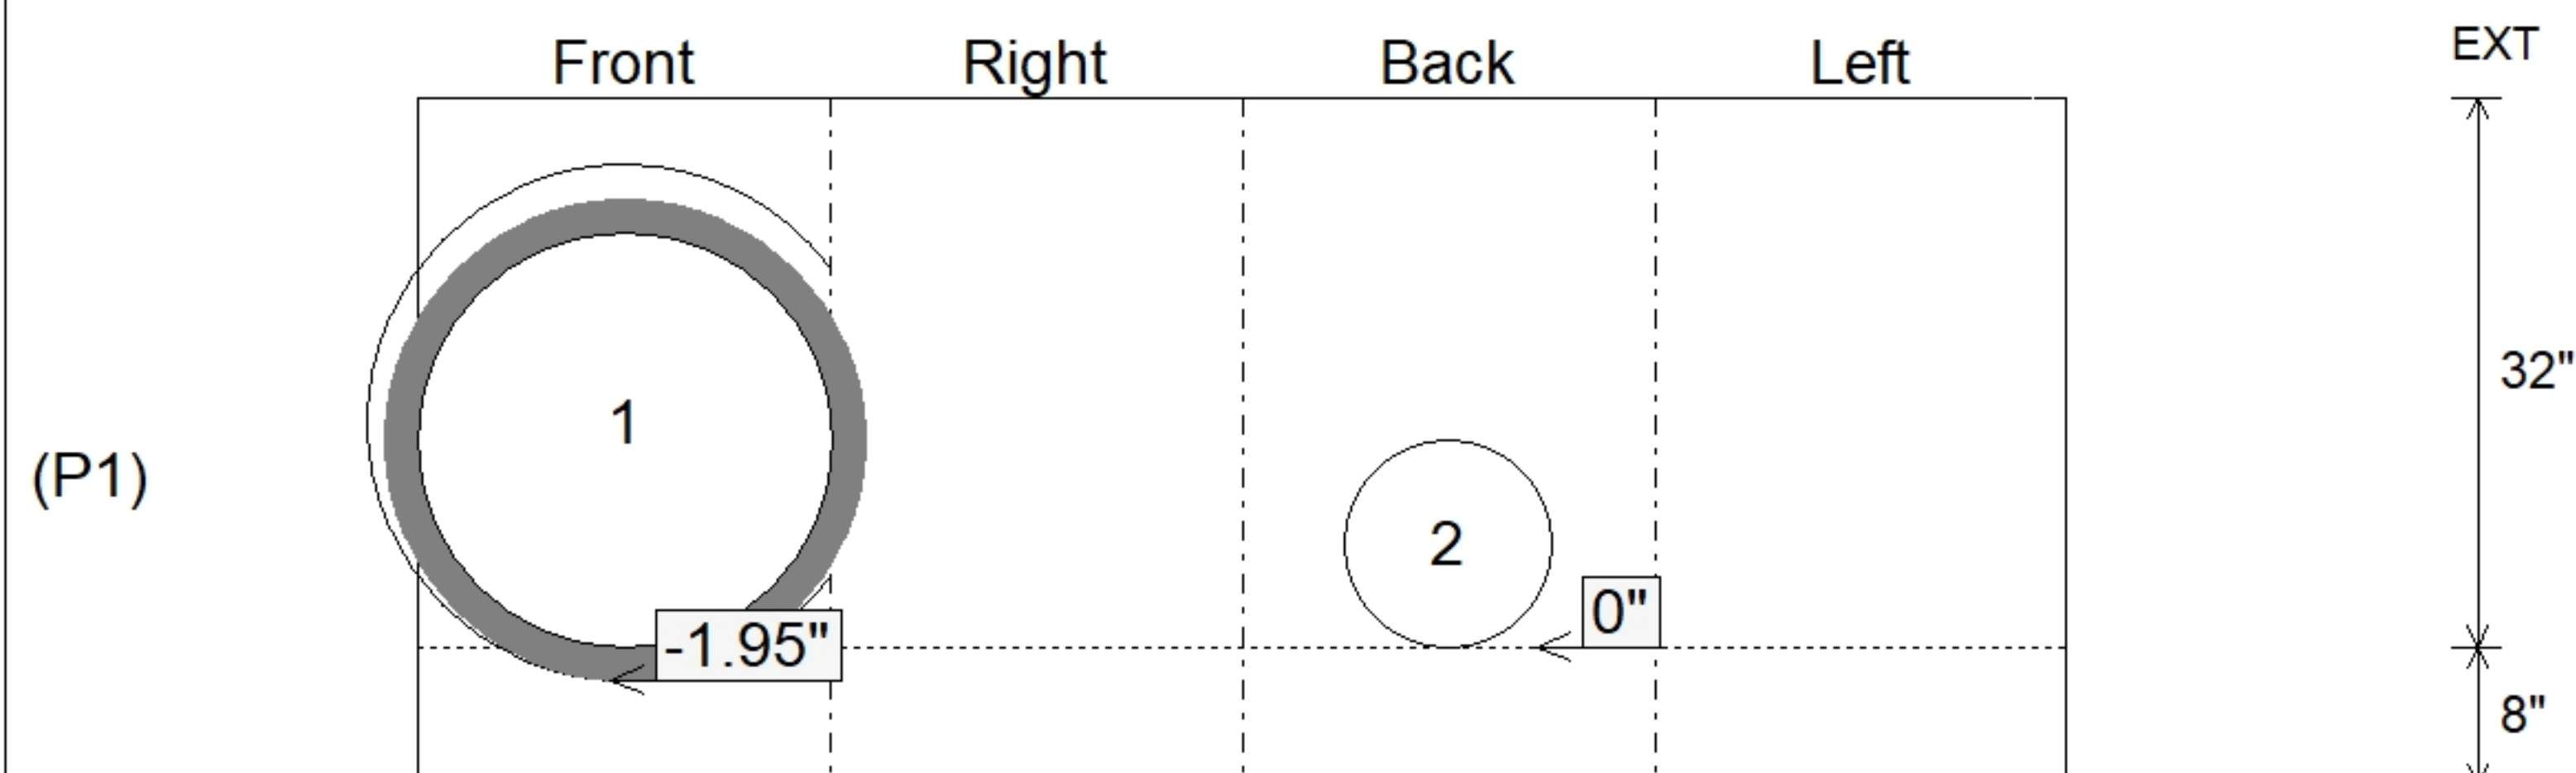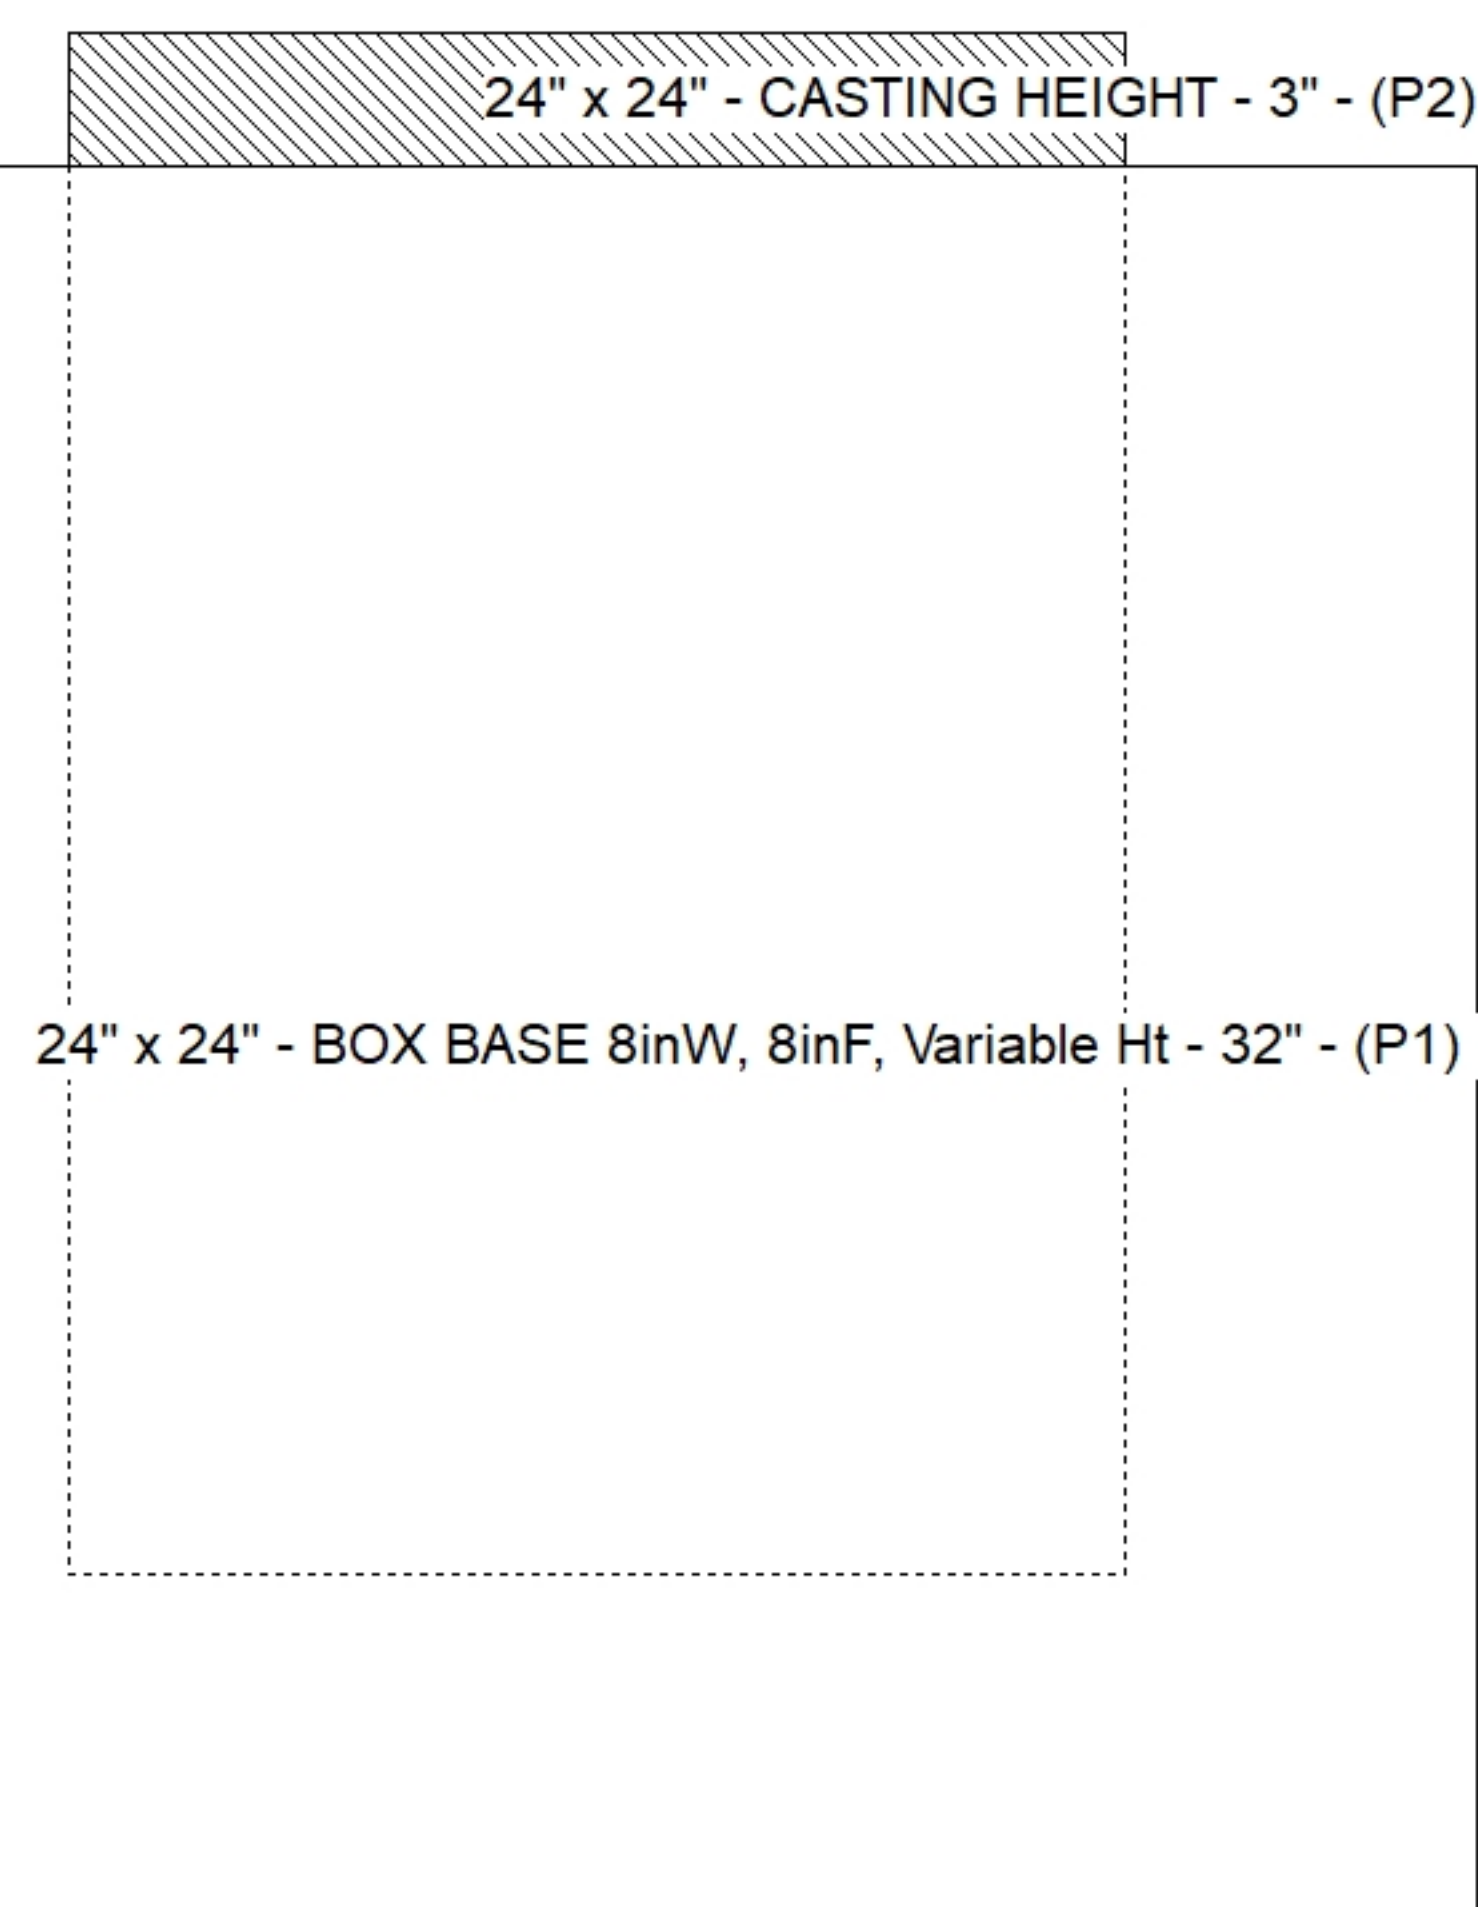

SUBMITTAL
APPROVED BY: