

Contractor: BTM Excavating, LLC

TECH: Jared - F

Plant: 100



Size: 48"

Rim to Invert: 2.8'

Floor Height: 6"


Slack: -0.4"

- FLOOR (As .31) #5 BARS AT 12" C.C.E.W.

1) MH Step ML-10-TDS-NCR - 10"



0 lb

Structure Total: 5668 lb

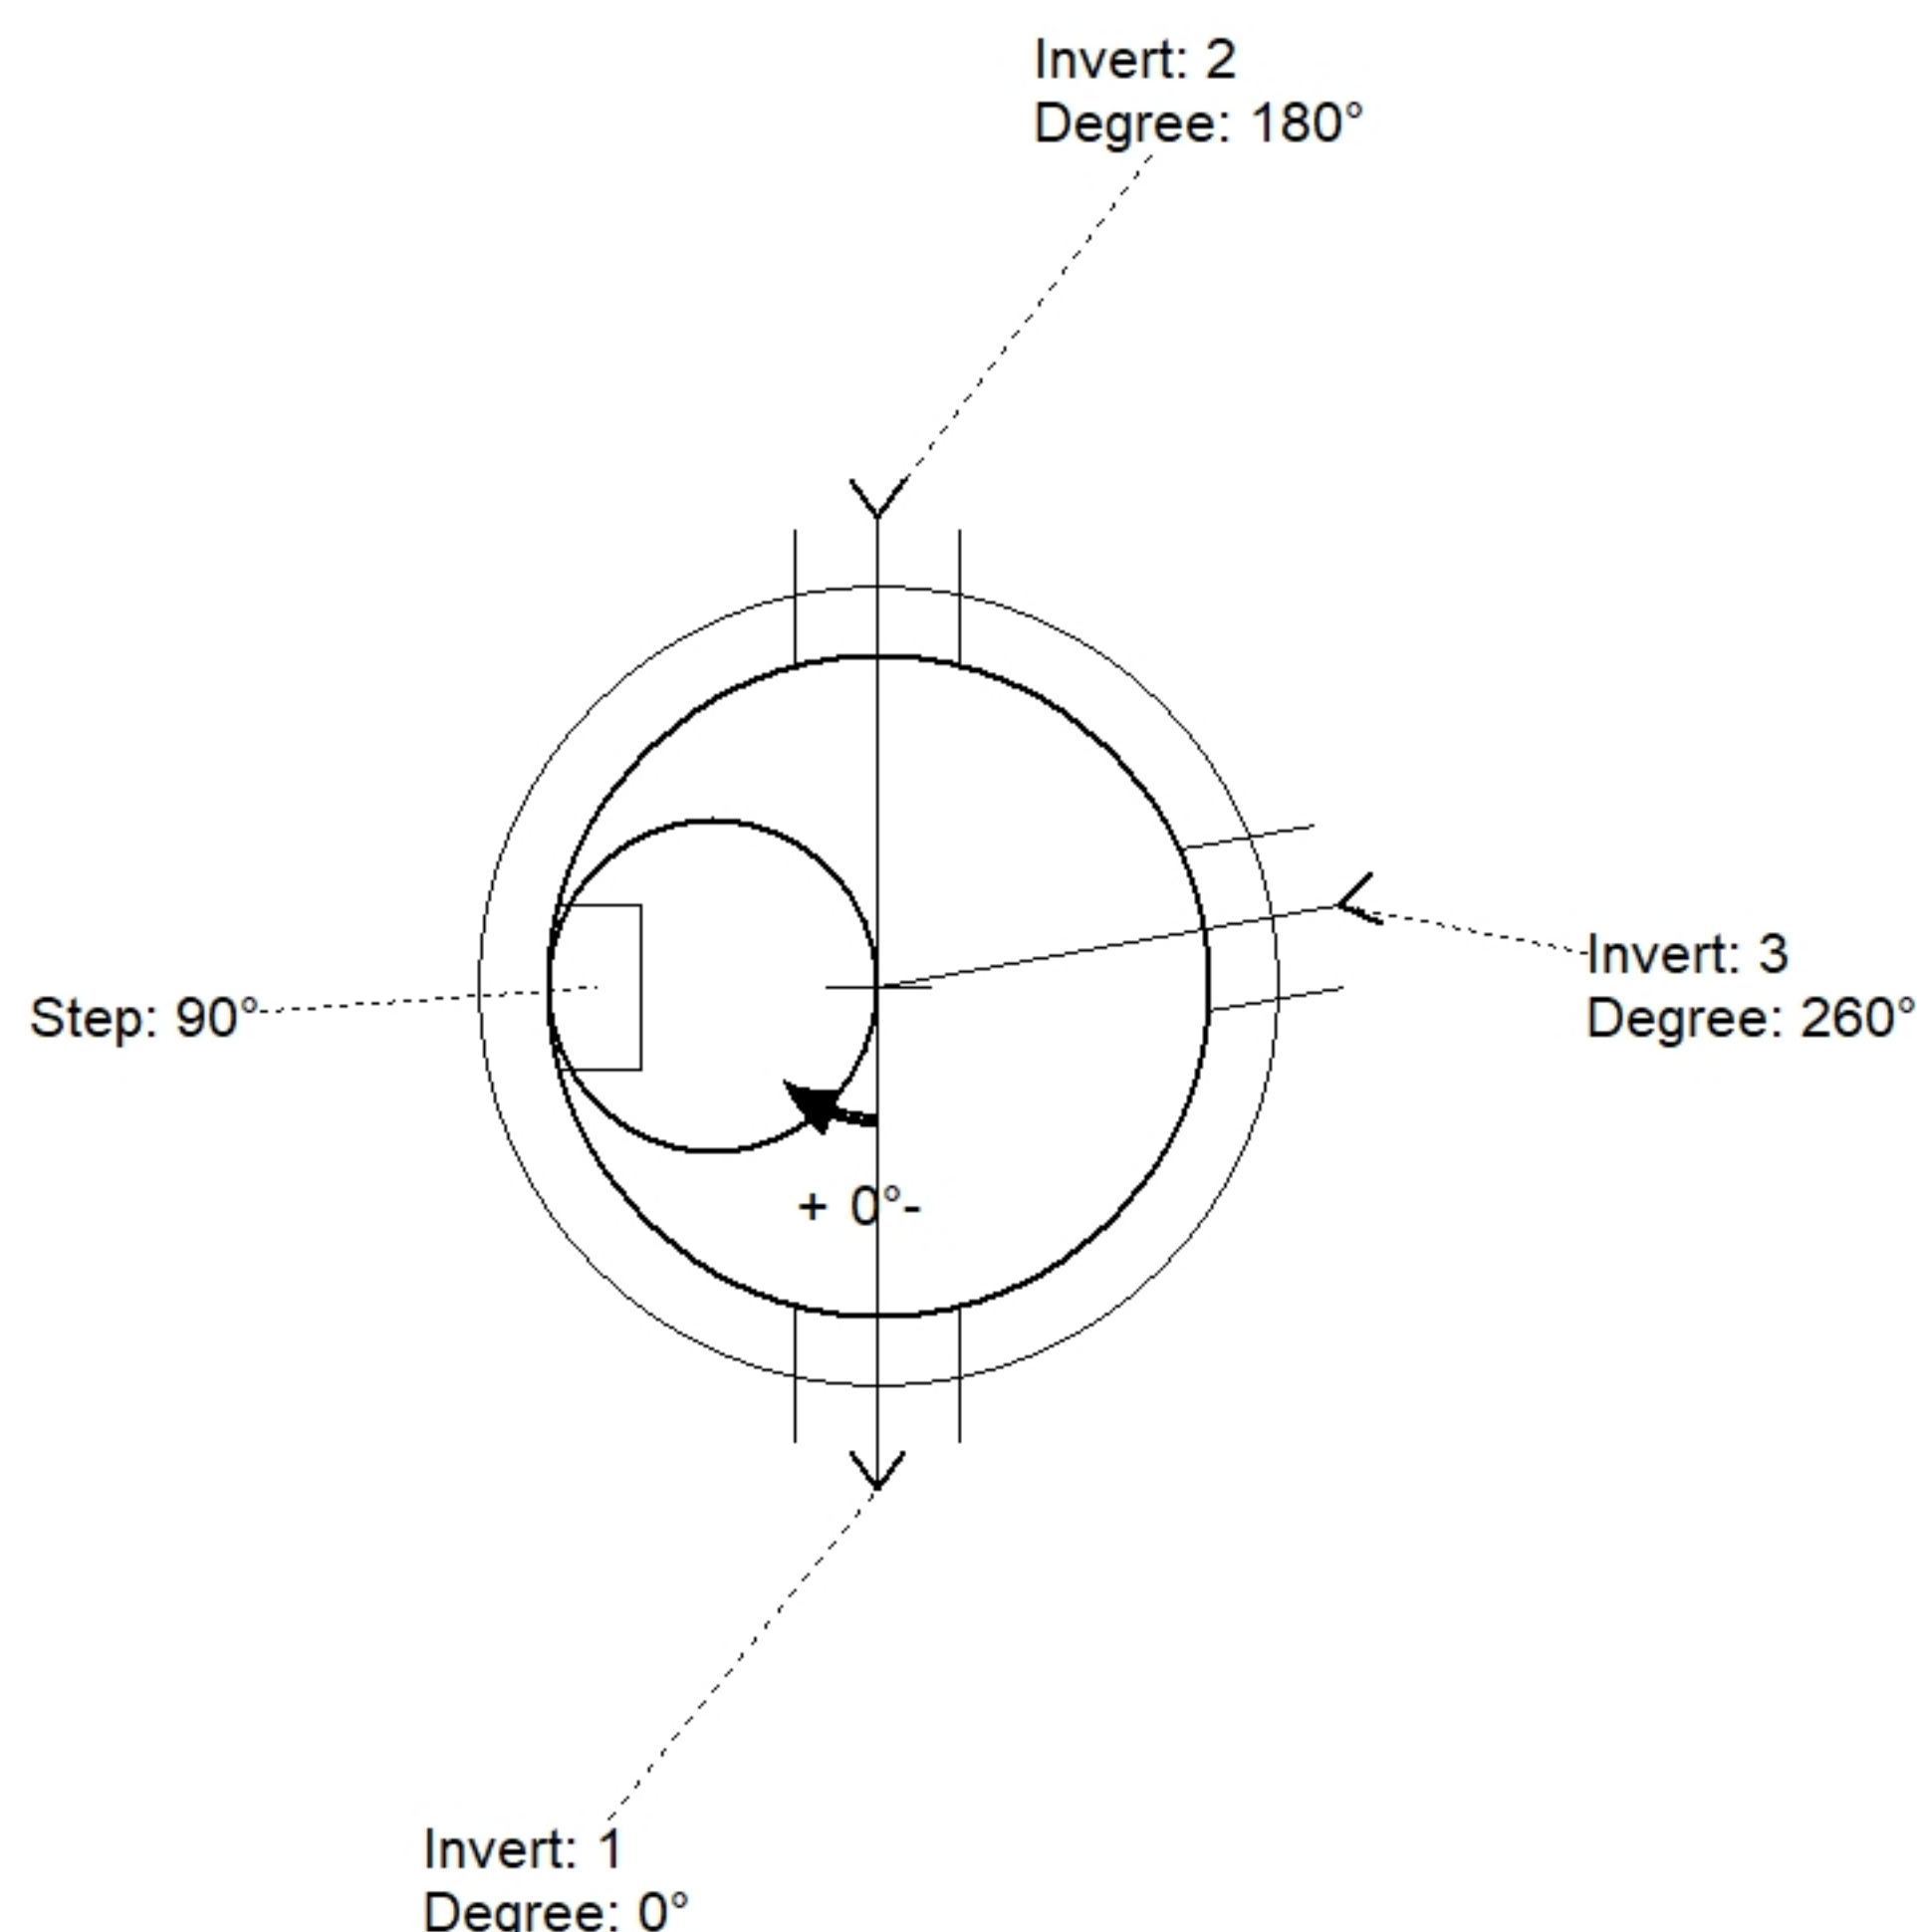

Position	Elev	Angle	Pipe	Pipe OD	Hole	Connector	Up (⌵)	Ref
Rim	355.5'							
Reducer								
Invert 1	352.7'	0°	8" PVC SDR35	8.5"	12"	PSX 12-08 NYLO	0"	P1
Invert 2	352.8'	180°	6" PVC SDR35	6.25"	12"	PSX 12-06 NYLO	0.2"	P1
Invert 3	352.8'	260°	6" PVC SDR35	6.25"	12"	PSX 12-06 NYLO	0.2"	P1
Invert 4								
Invert 5								
Invert 6								
Invert 7								
Invert 8								

Default - Interior Dimensions

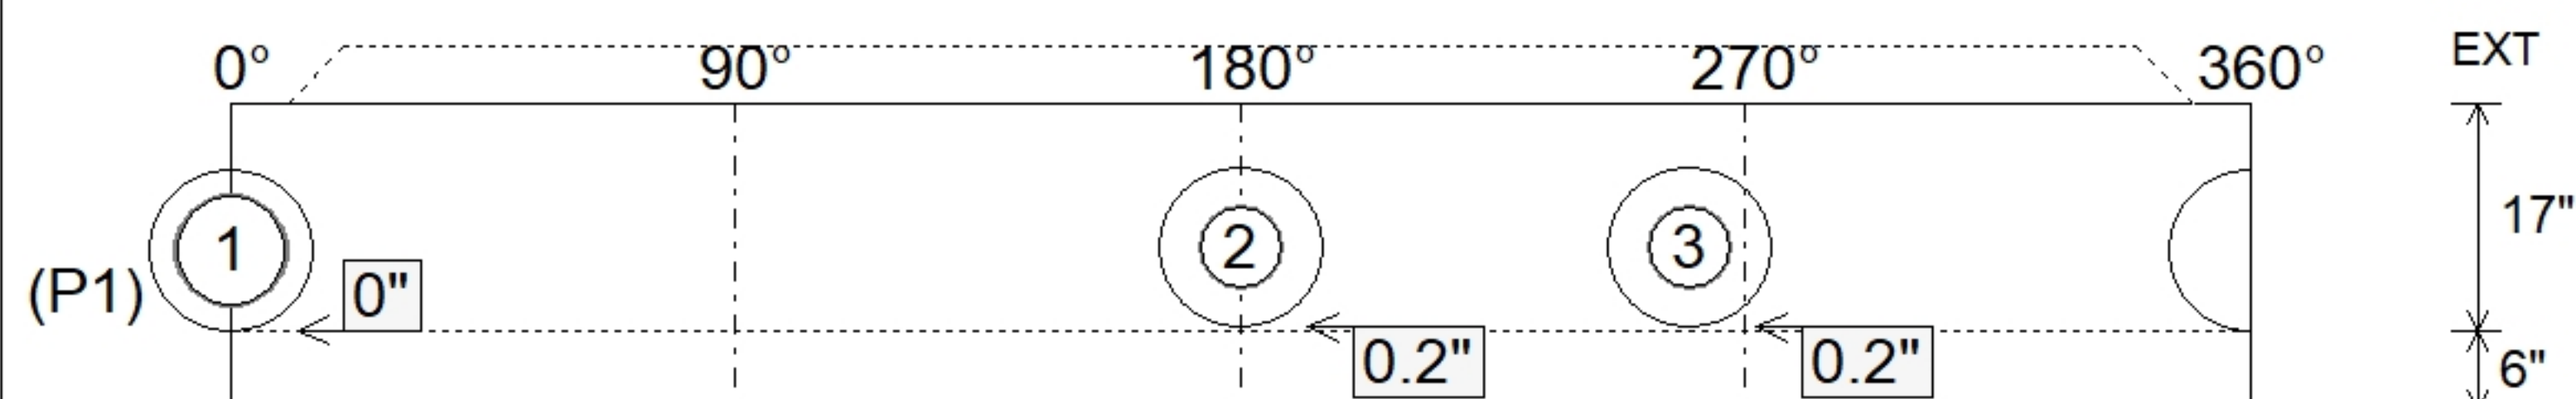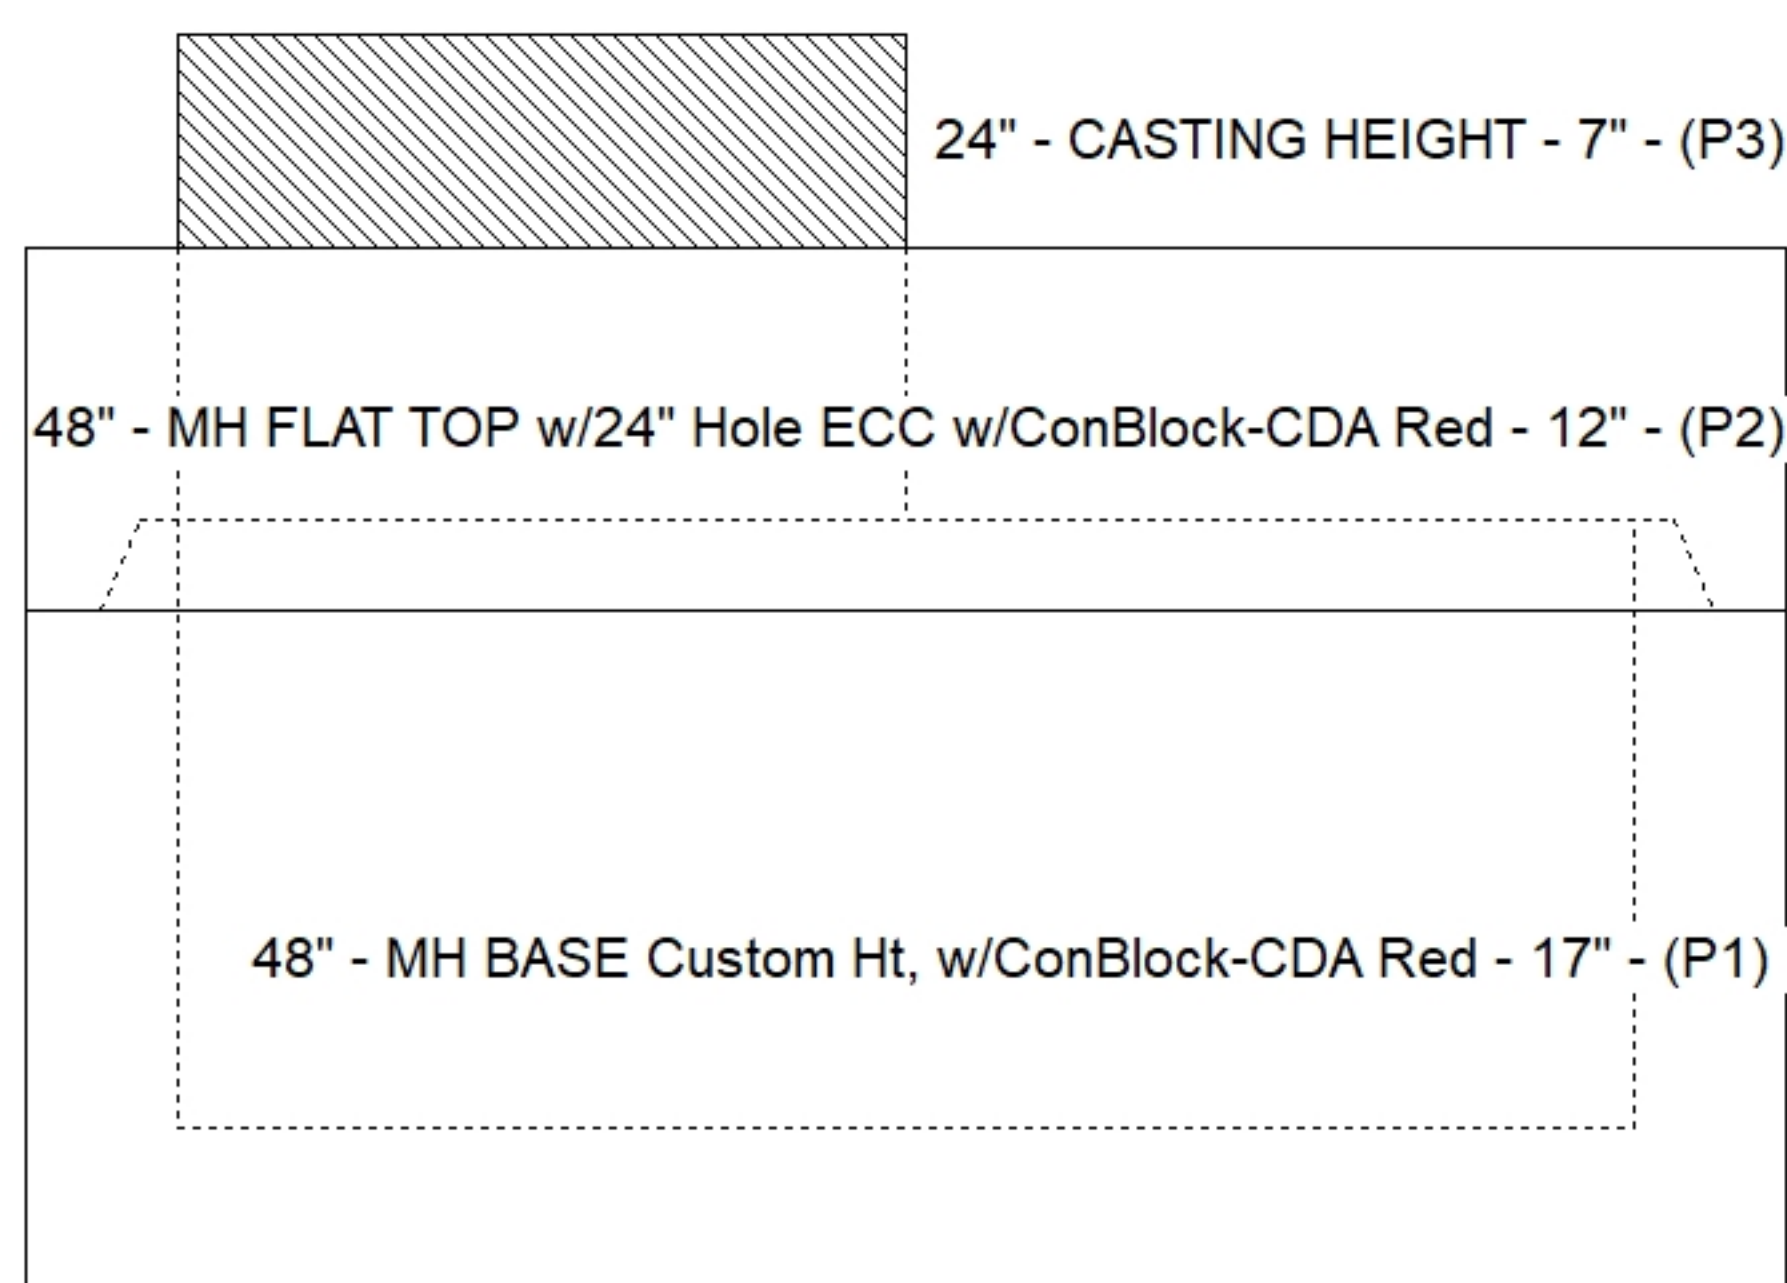

SUBMITTAL
APPROVED BY: