


Floor (Bot): 563.225'
Overall Height: 5.75'
Slack: 4.5"



0 lb
3959 lb
11737 lb
0 lb
0 lb
0 lb
0 lb

Structure Total: 15696 lb

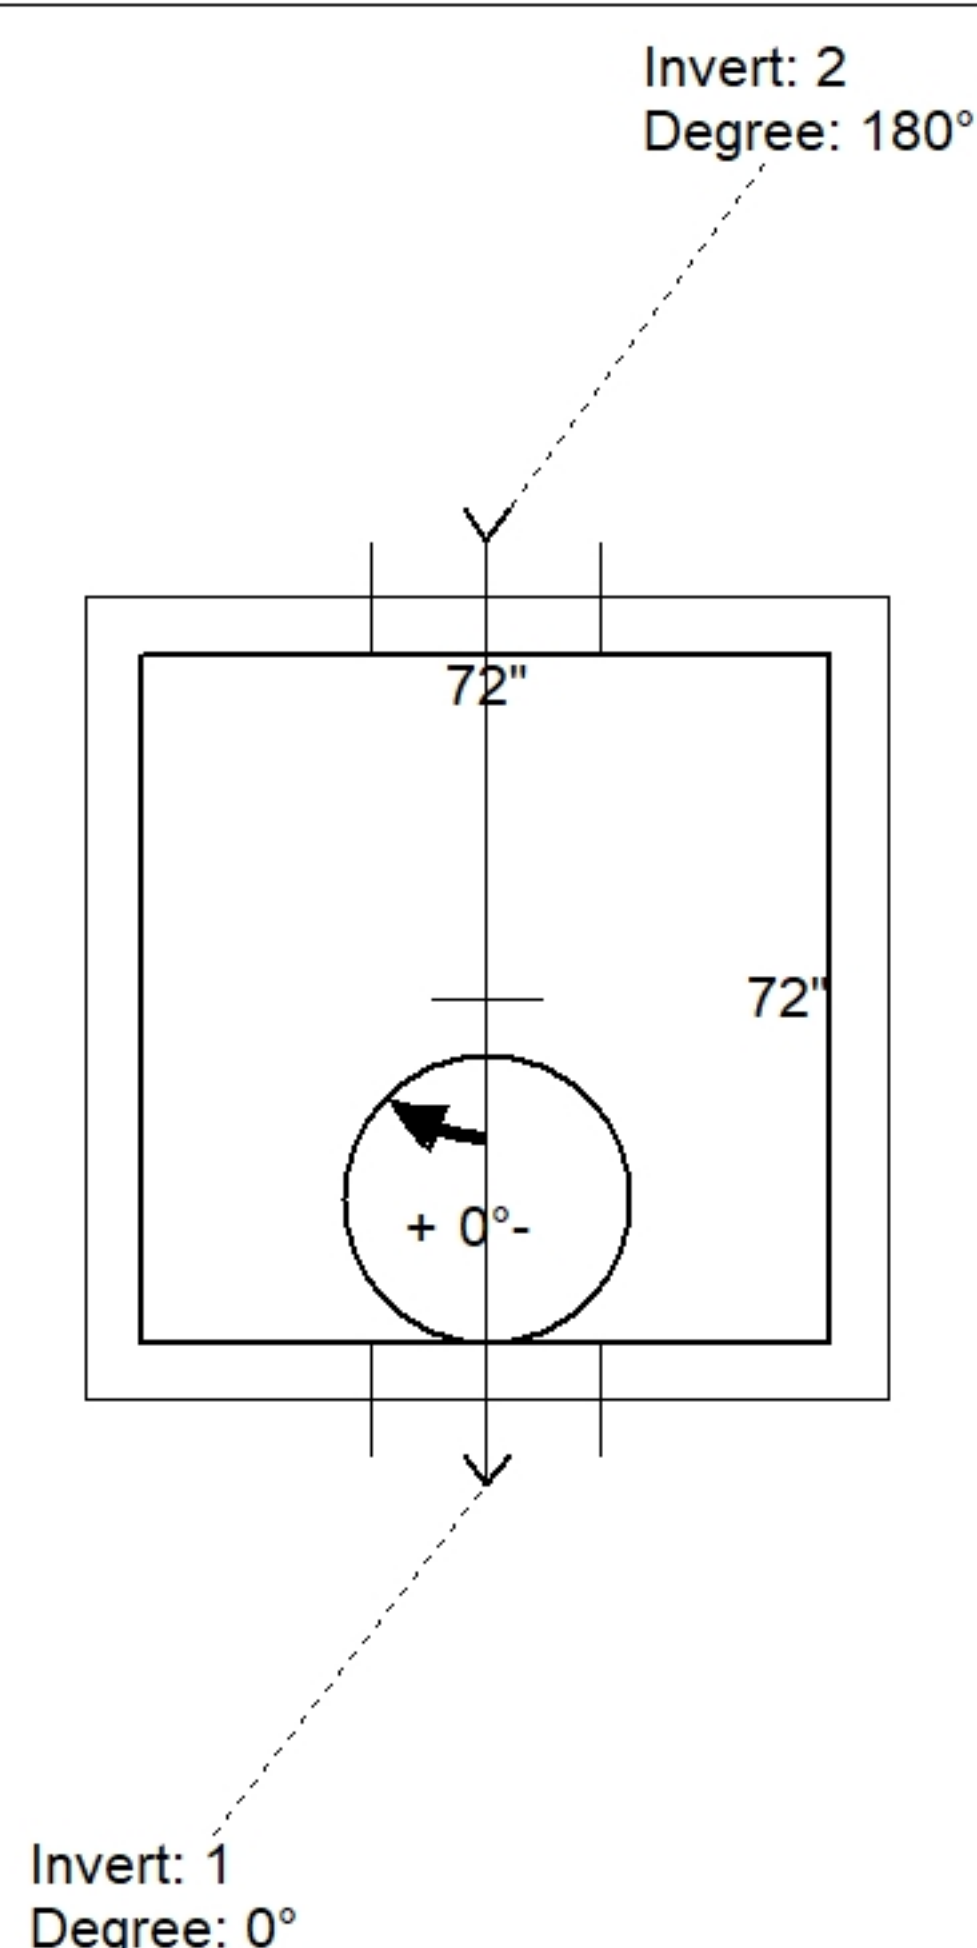

Position	Elev	Angle	Pipe	Pipe OD	Hole	Connector	Up (')	Ref
Rim	569.35'							
Reducer								
Invert 1	564.1'	0°	15" RCP B WALL	19.5"	24"	Hole 24	0"	P1
Invert 2	564.6'	180°	15" RCP B WALL	19.5"	24"	Hole 24	6"	P1
Invert 3								
Invert 4								
Invert 5								
Invert 6								
Invert 7								
Invert 8								

Default - Interior Dimensions

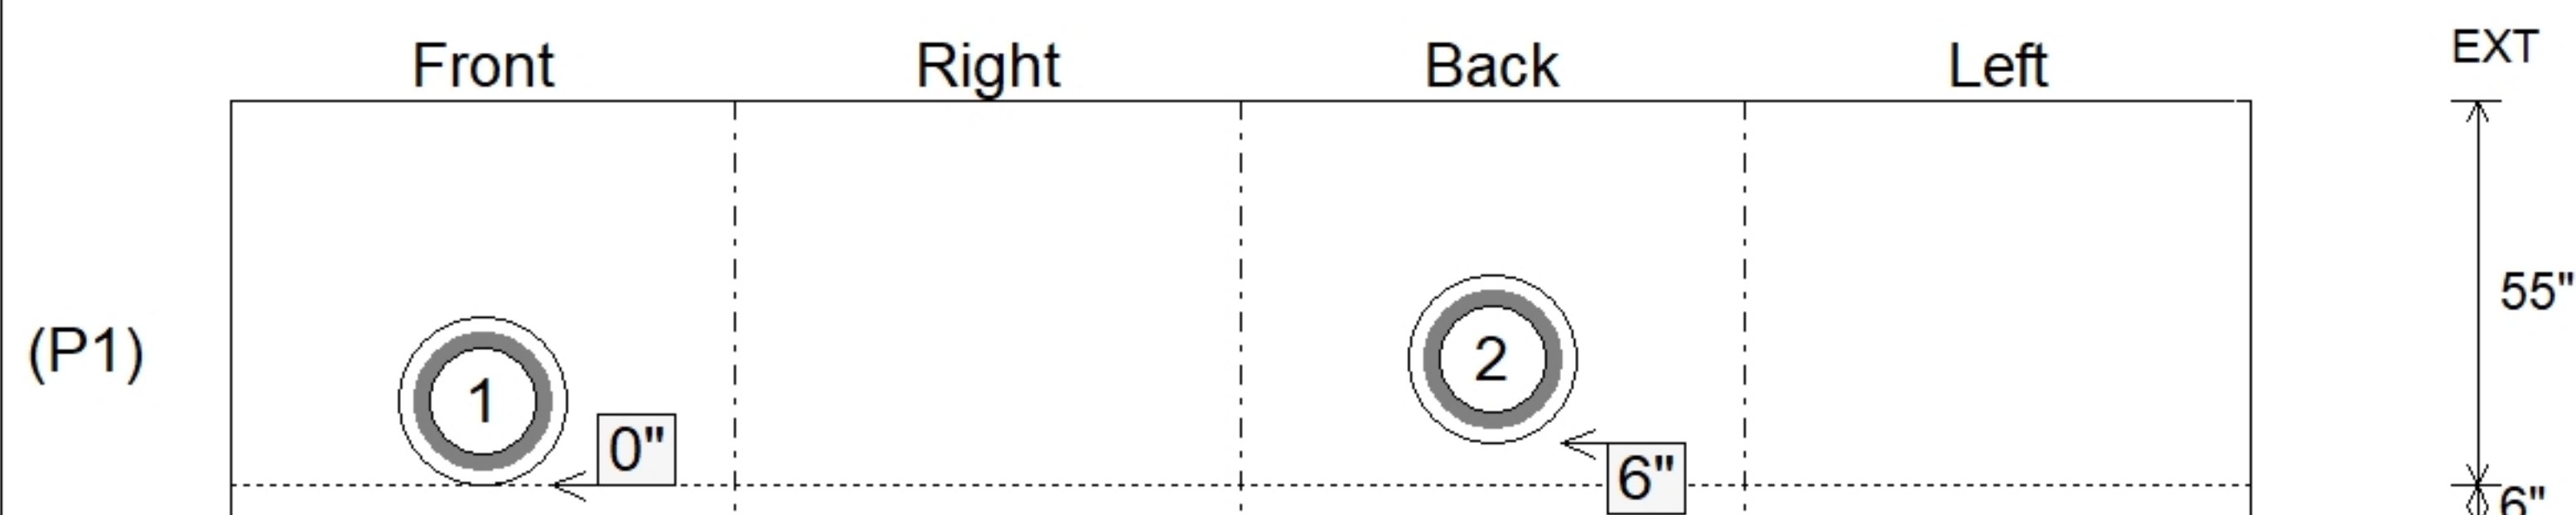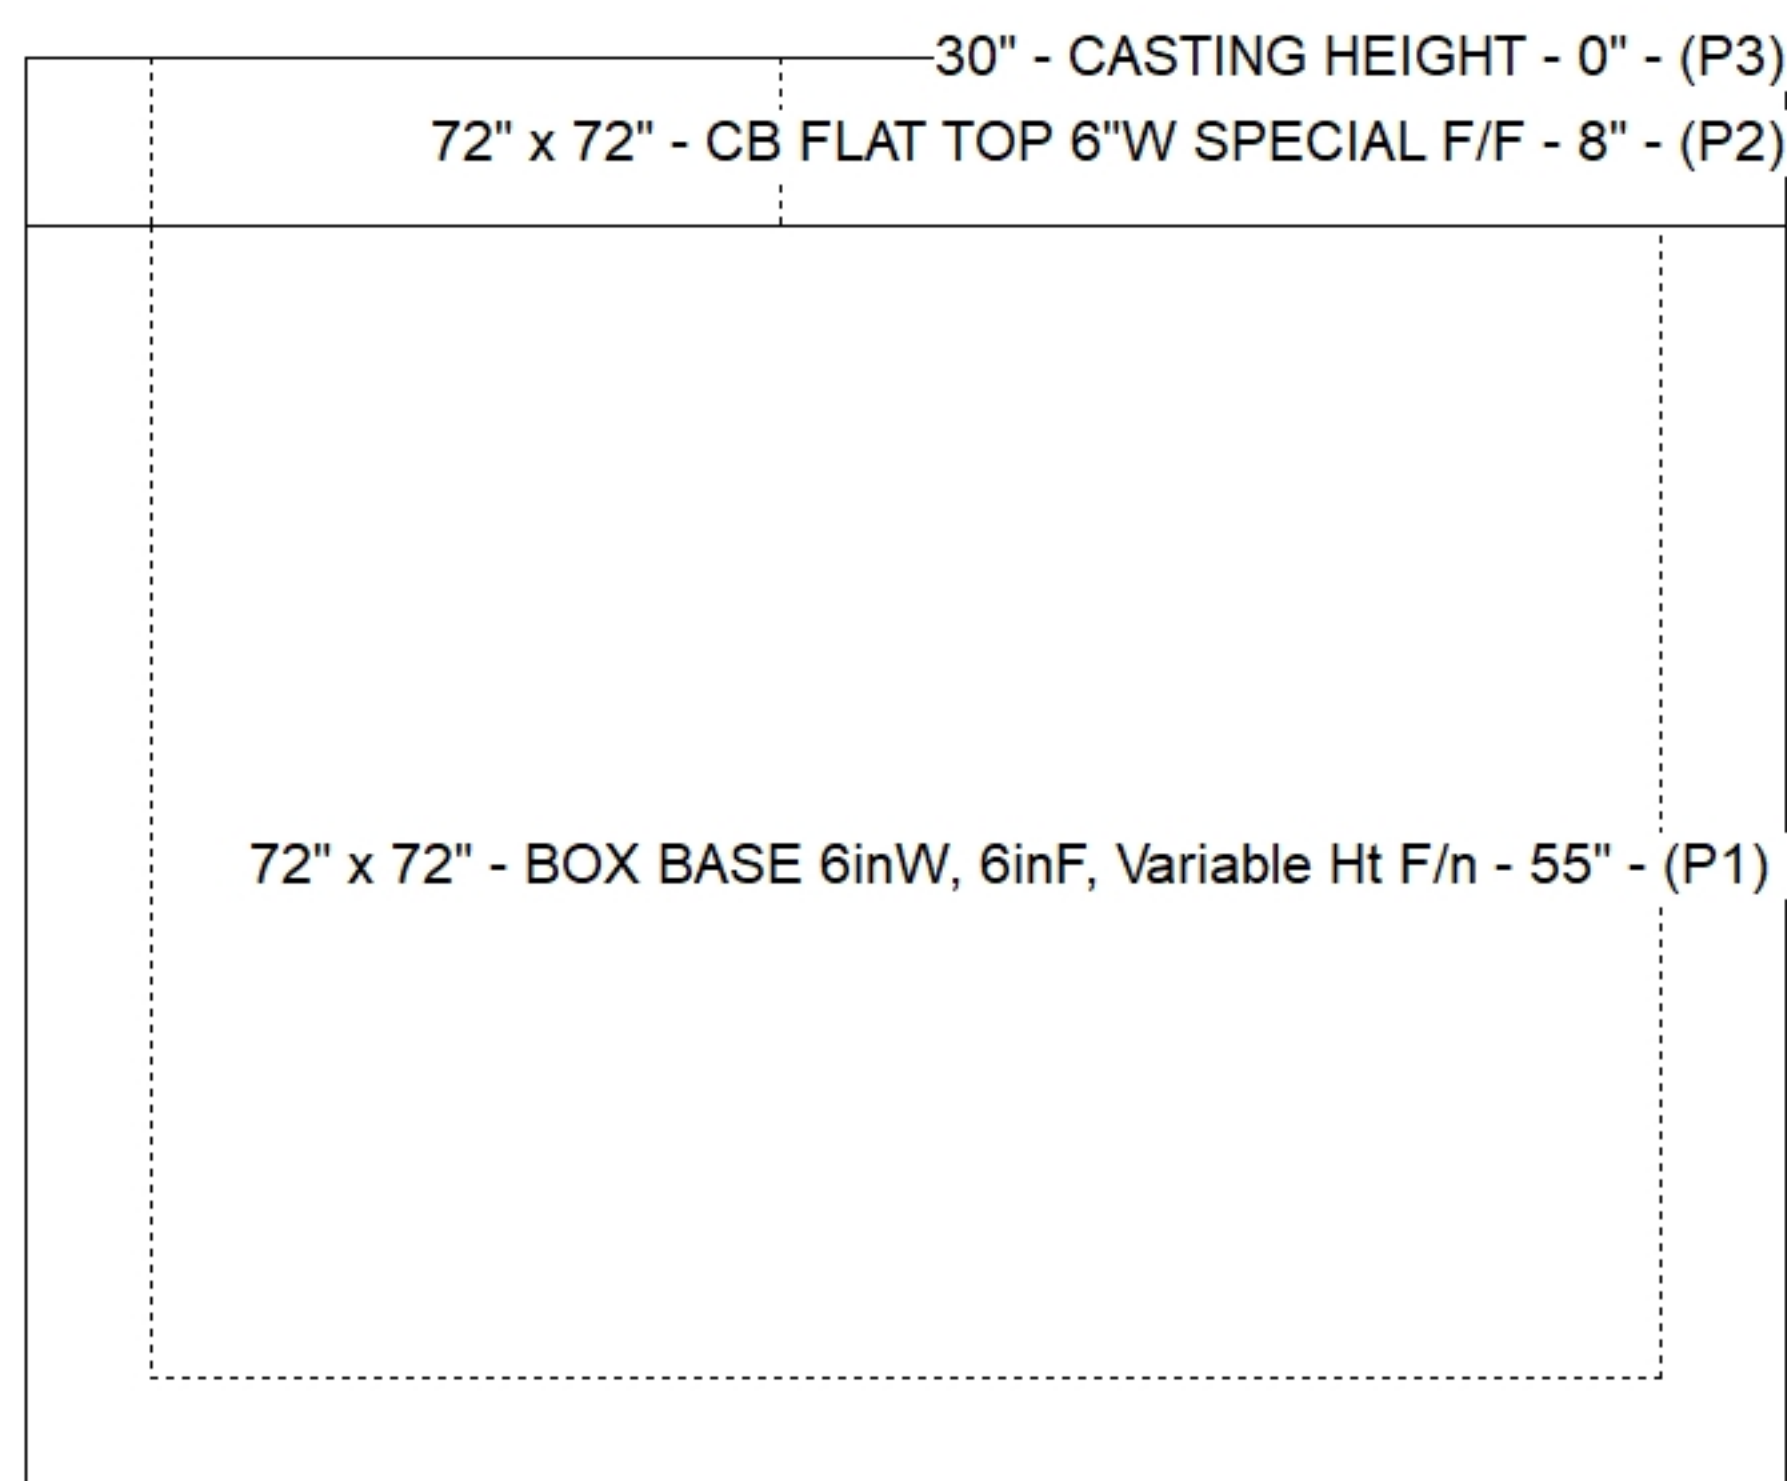

SUBMITTAL
APPROVED BY: