




Floor (Bot): 485.25'
Overall Height: 9.333'
Slack: 10.28"

CONTECH'S LOGO AS WELL AS THE
INLET AND OUTLET MUST BE
STENCILED ONTO THE STRUCTURE


P4) 30" - CASTING HEIGHT - 4"
P3) 48" - MH FLAT LID w/30in ECC Hole F/G - 12"
P2) 48" - MH RISER T/G - 72"
P1) 48" - MH BASE T/n - 18"
1) ASSEMBLY REQUIRED
1) CVSTENCILING
2) 48" - Conseal CS-102 1.00"
2) Hole - 16

0 lb
1413 lb
4856 lb
2588 lb
0 lb
0 lb
0 lb
0 lb


Structure Total: 8857 lb

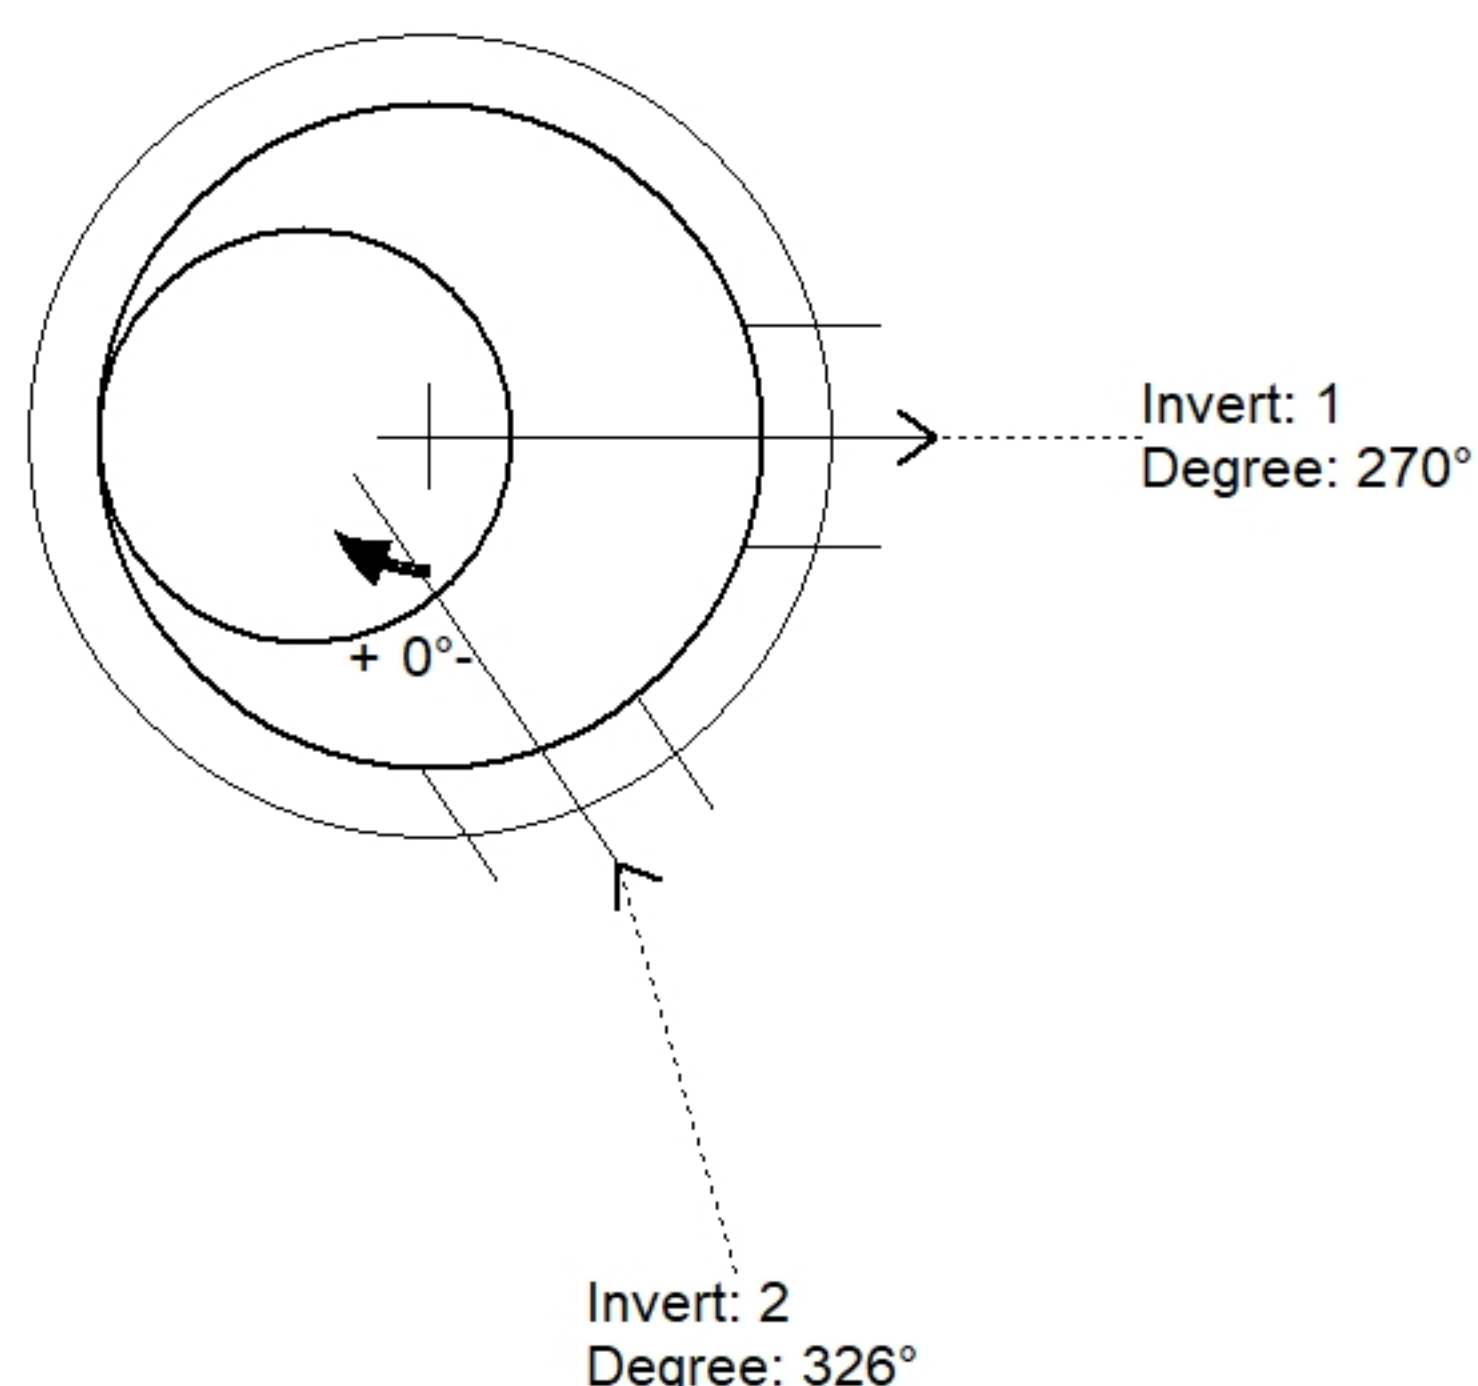

Position	Elev	Angle	Pipe	Pipe OD	Hole	Connector	Up (')	Ref
Rim	495.44'							
Reducer								
Invert 1	490'	270°	12" ADS N-12	14.5"	16"	Hole 16	26.75"	P2
Invert 2	490'	326°	12" ADS N-12	14.5"	16"	Hole 16	26.75"	P2
Invert 3								
Invert 4								
Invert 5								
Invert 6								
Invert 7								
Invert 8								

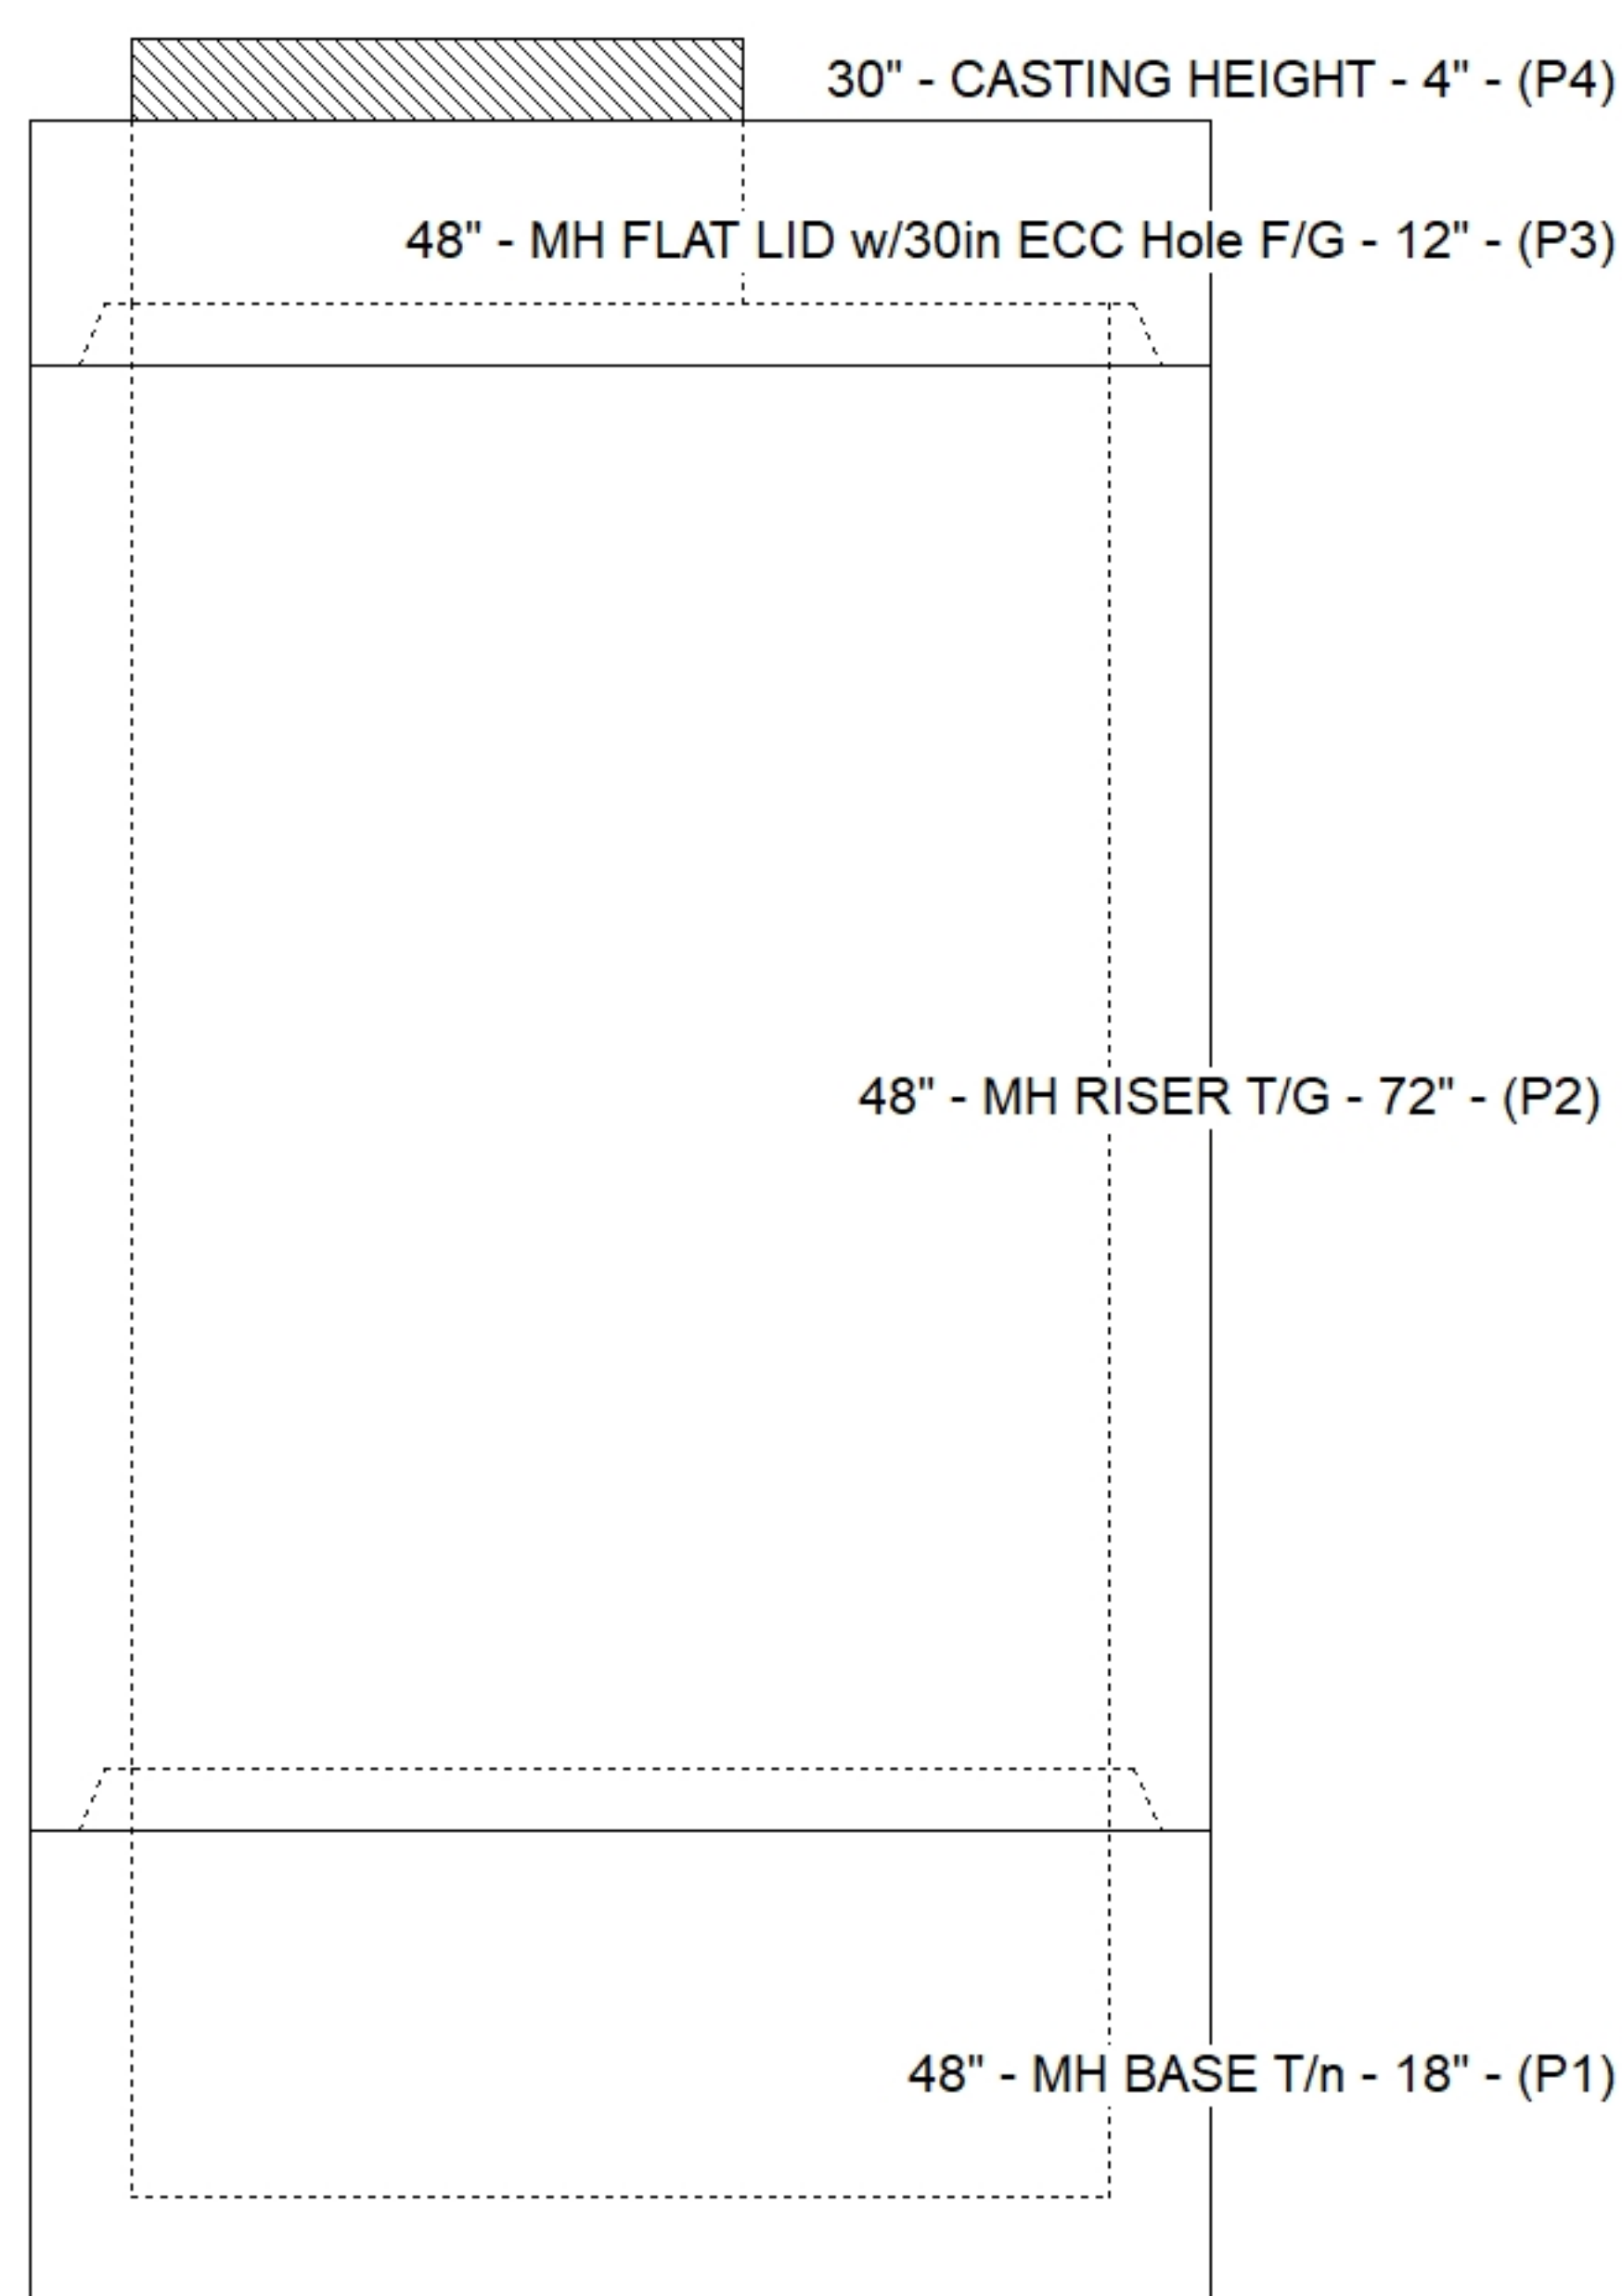

Default - Interior Dimensions

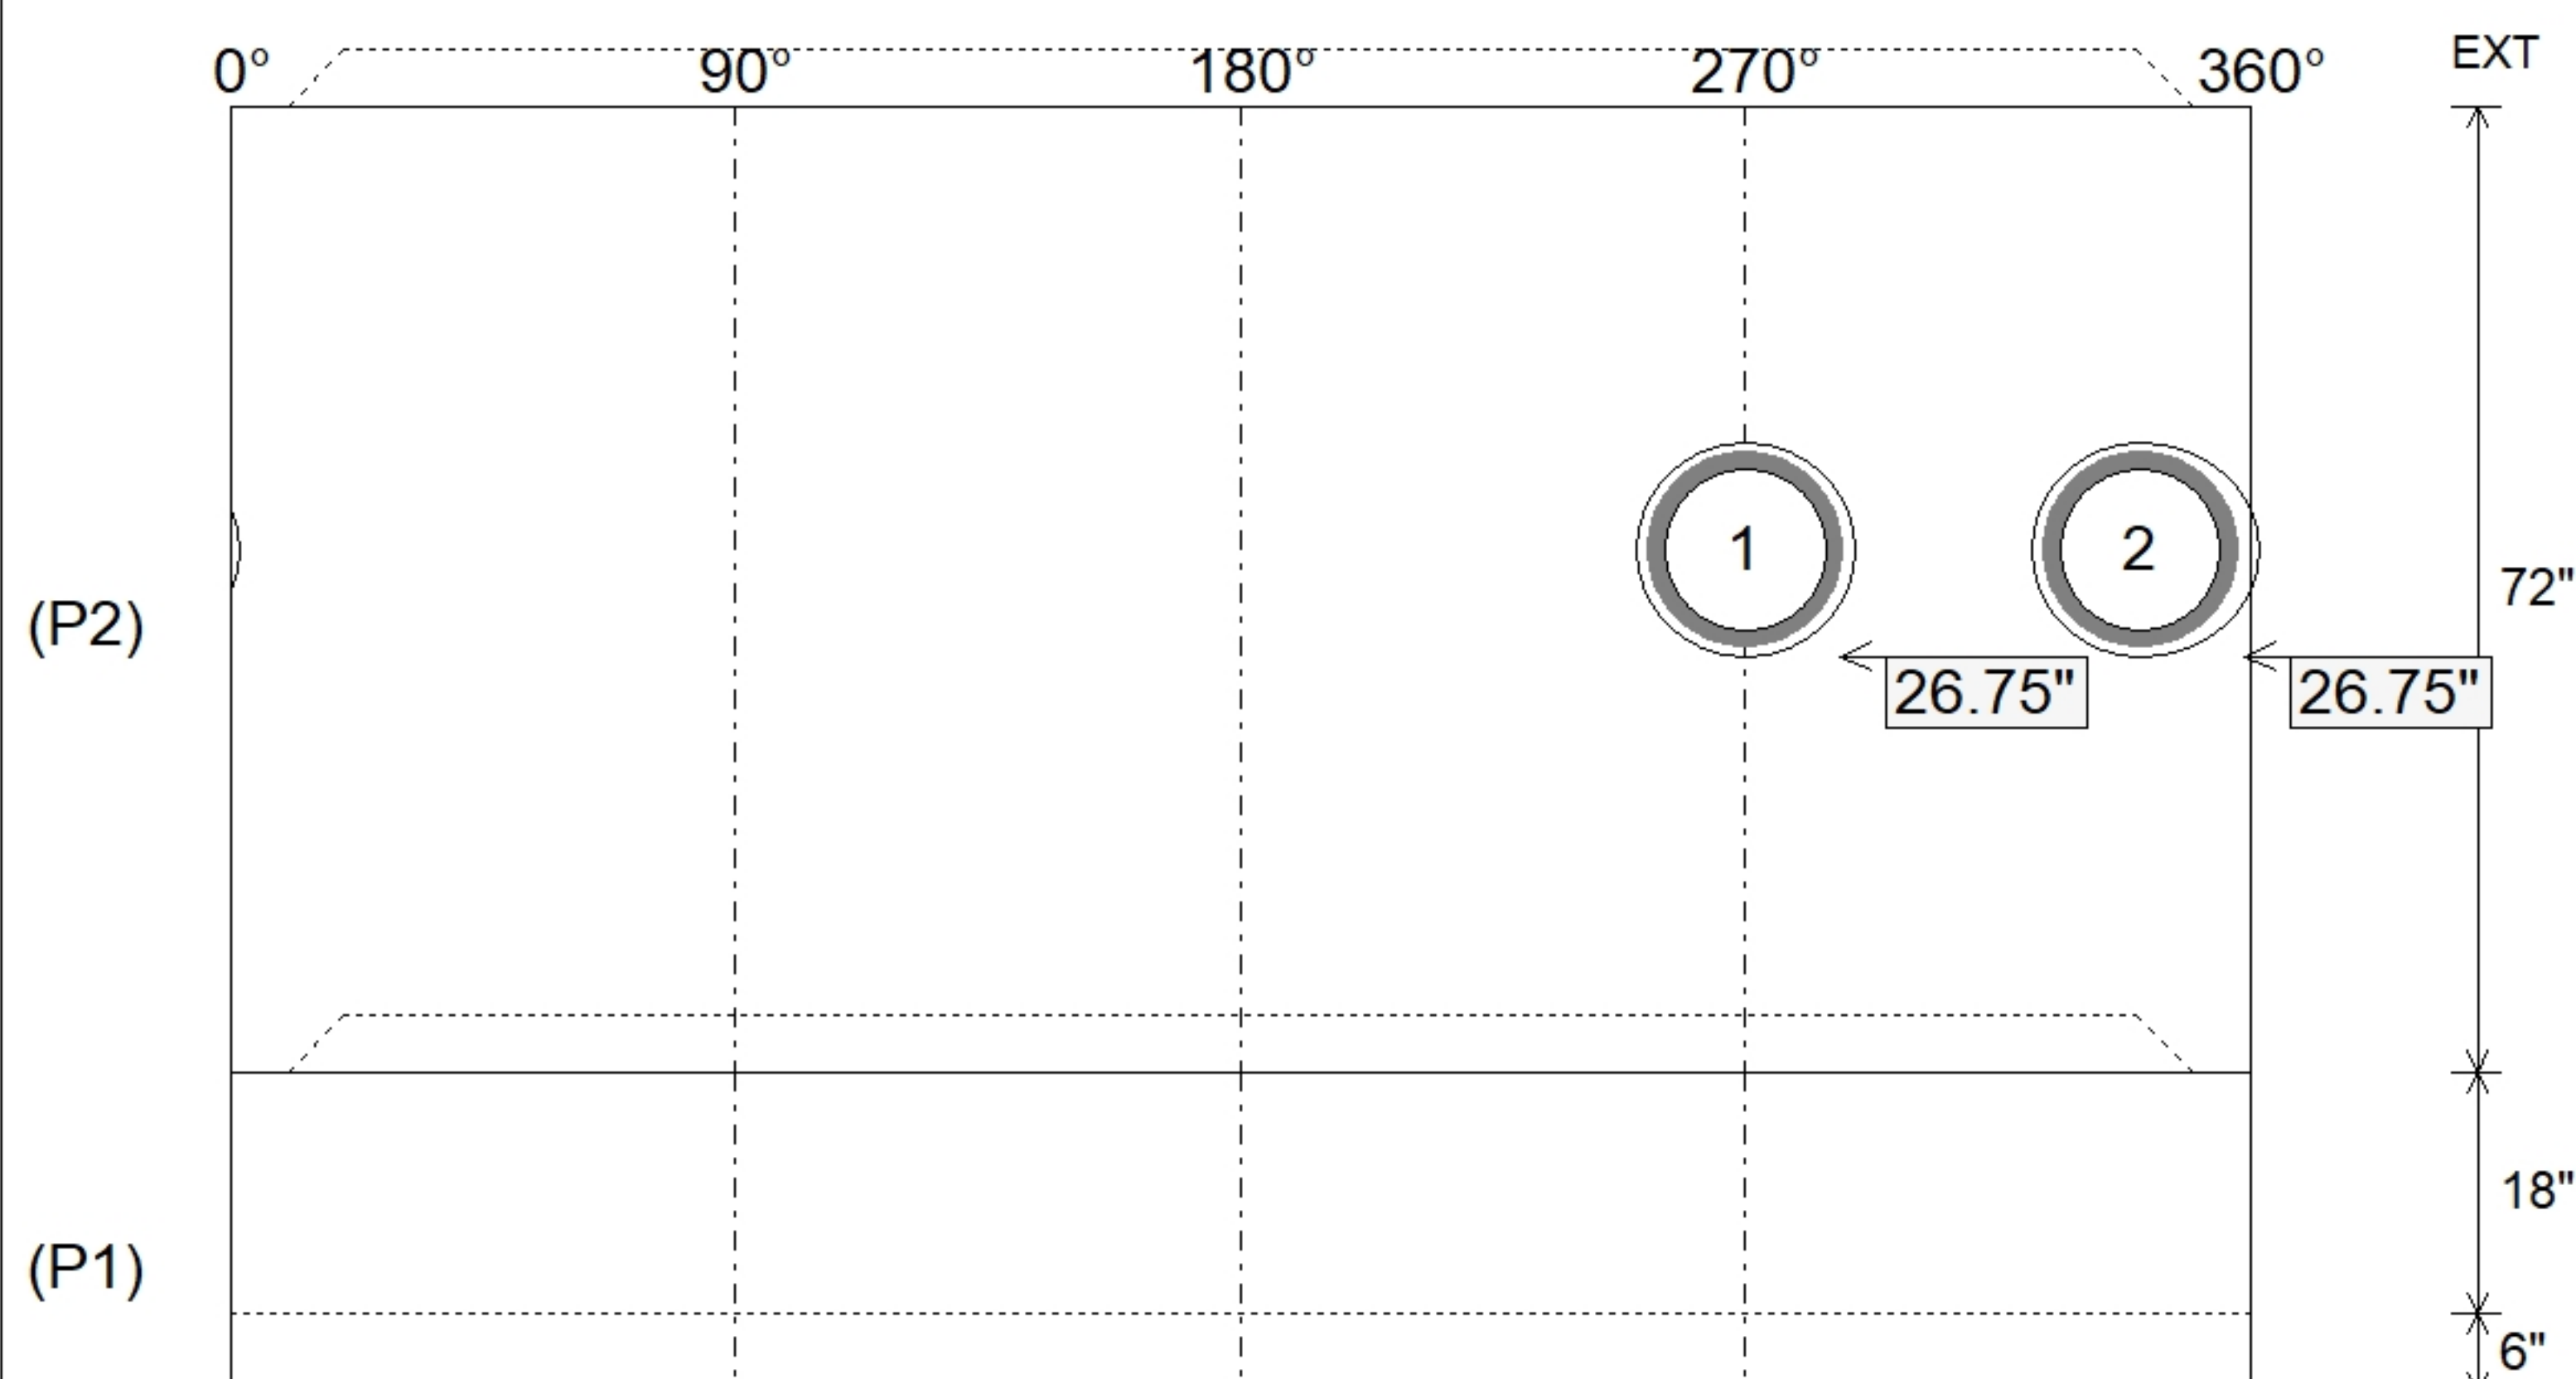

SUBMITTAL
APPROVED BY: