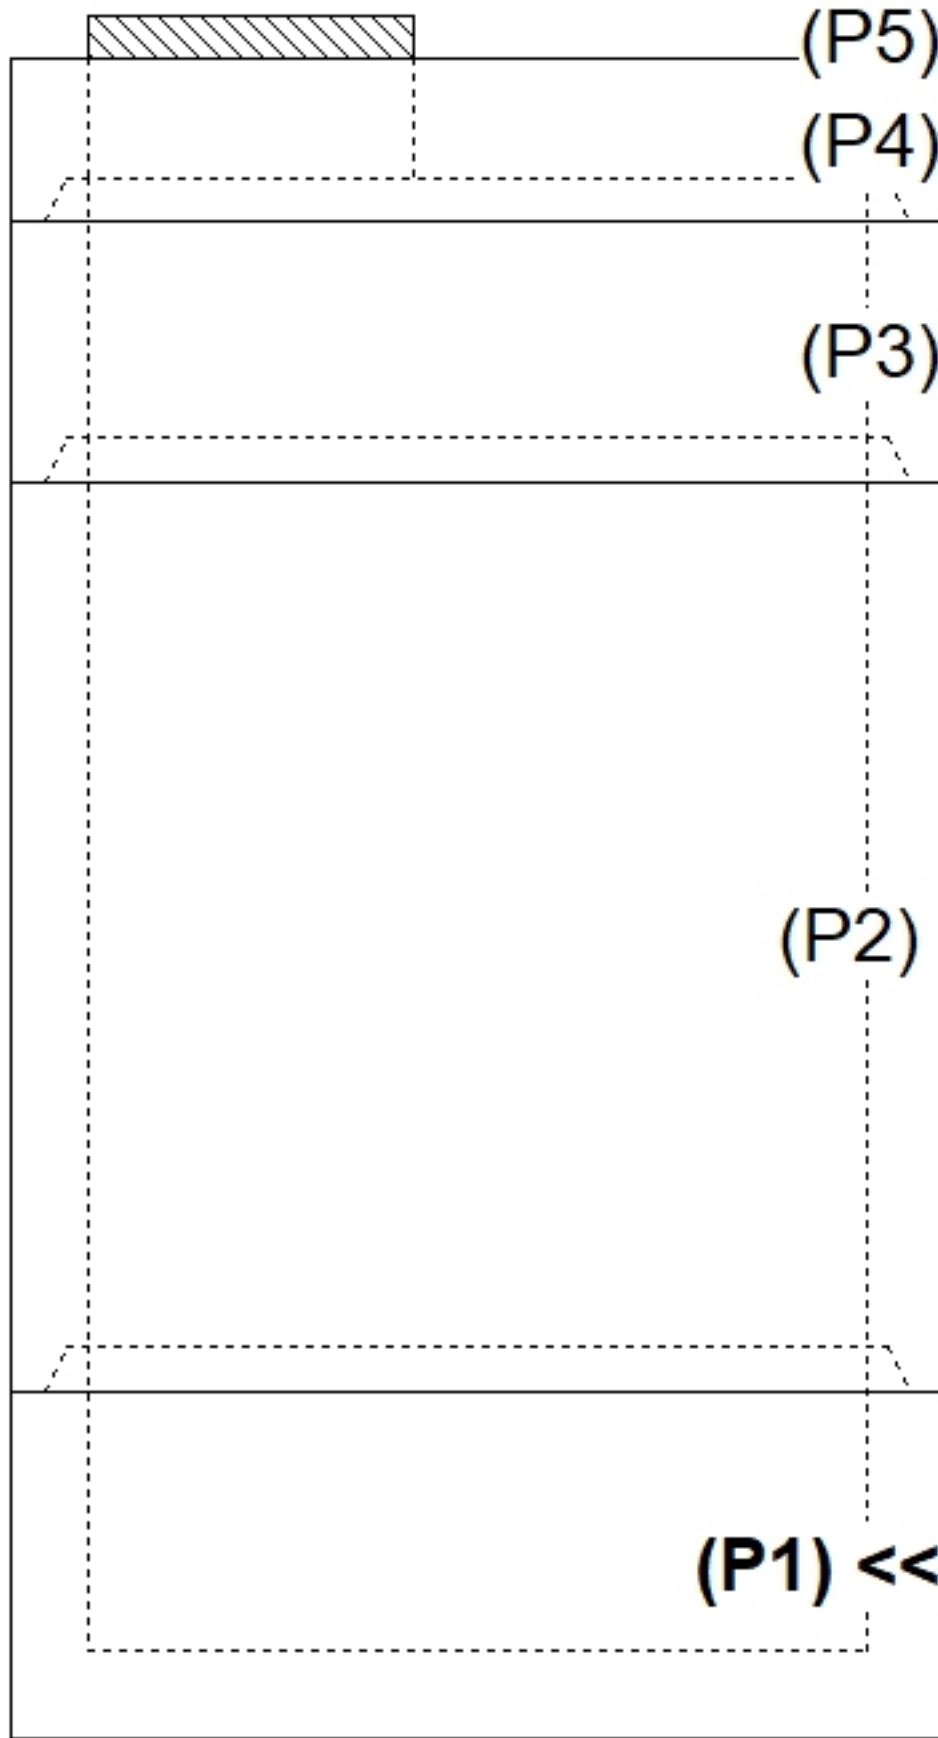
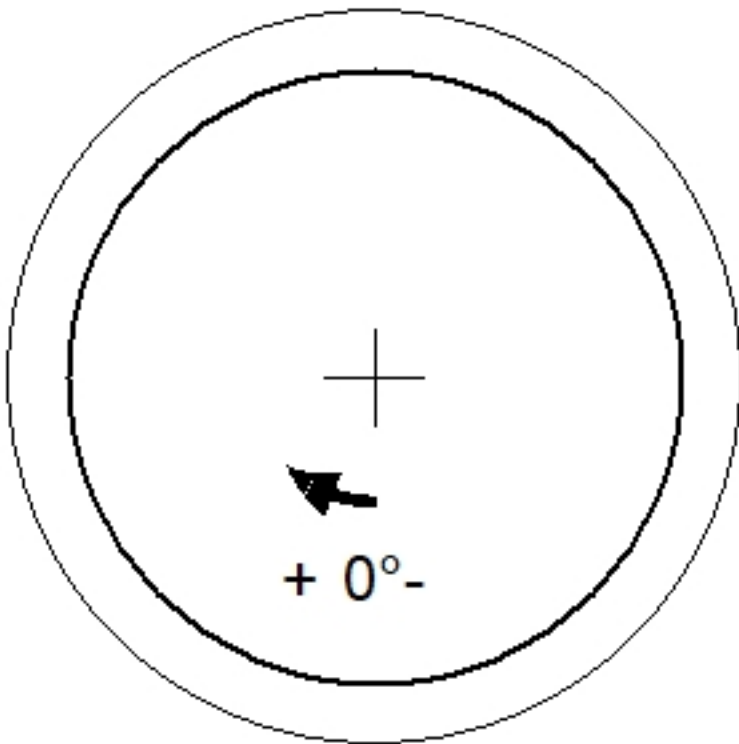
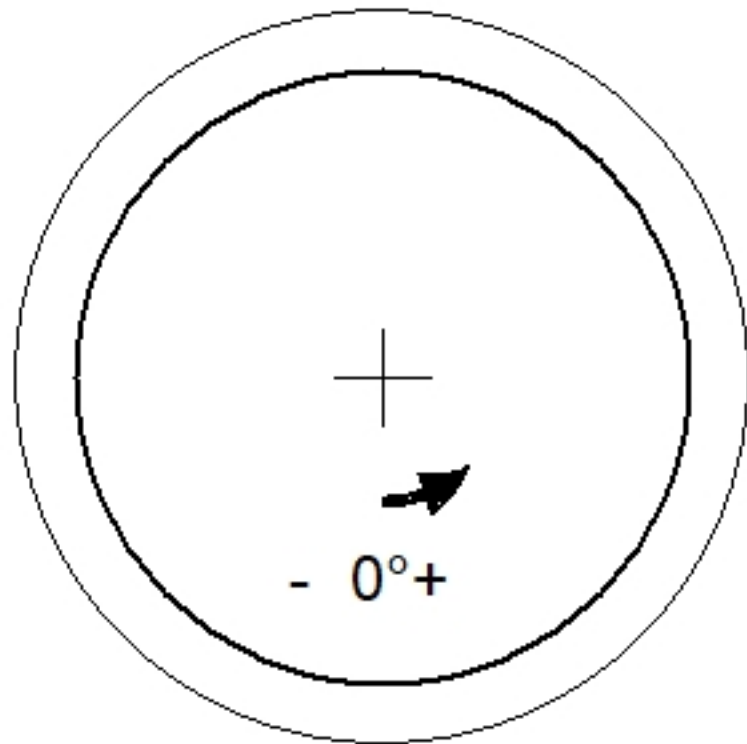
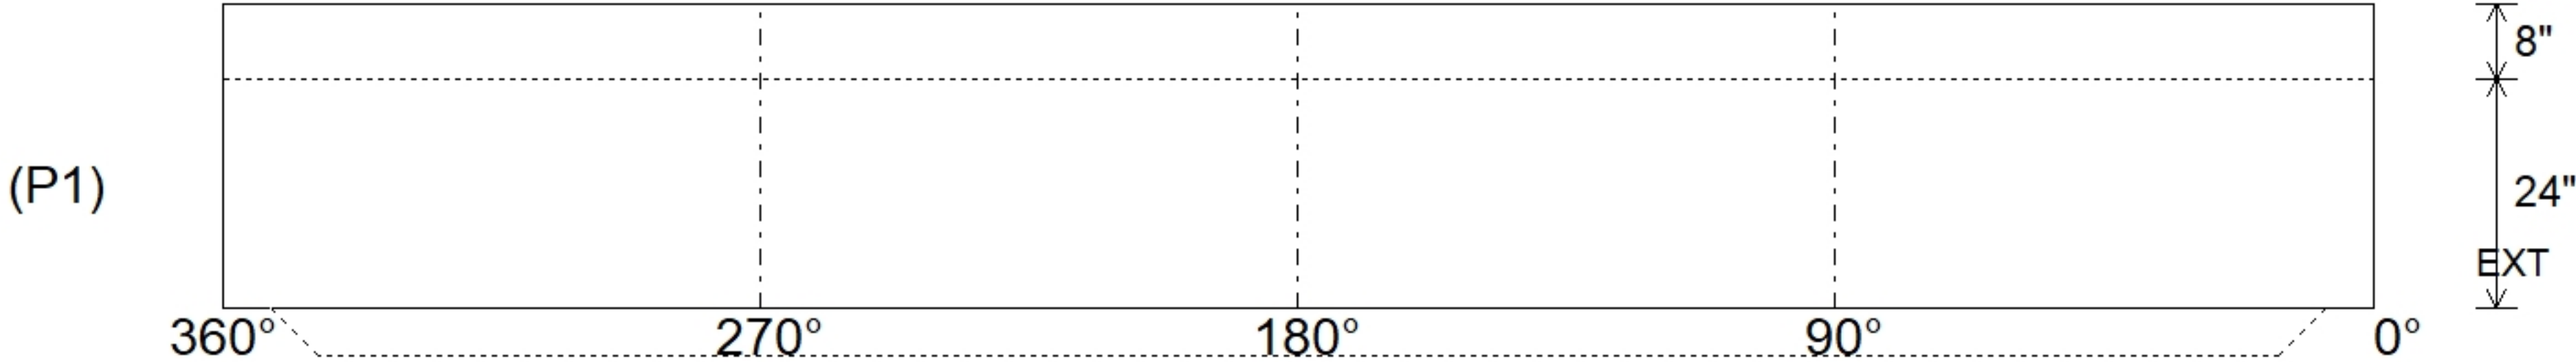


Job Name: 26-2799 892503 Regent Crt Condo Unit 5					Plant: Beaver Dam		Tech: S. Felletter								
Job Location: Dearborn, MI					6/25/2026 10:43:08 AM		PC: C. Goff								
Contractor: Contech Engineering Solutions															
Structure ID: 10-CS-6															
P1		MH072BA24		MH BASE T/n											
P5) 30" - CASTING HEIGHT - 4" P4) 72" - MH FLAT TOP SPEC. (30" ECC HOLE) F/G - 15" P3) 72" - MH RISER T/G - 24" P2) 72" - MH RISER T/G - 84" P1) 72" - MH BASE T/n - 24" 1) ASSEMBLY REQUIRED 1) CVSTENCILING 3) 72" - Conseal CS-102 1.00" 1) Hole - 24 1) Hole - 28					0 lb 4661 lb 3499 lb 11606 lb 7398 lb 0 lb 0 lb 0 lb 0 lb 0 lb Structure Total: 27163 lb		Structure Notes: 4" CASTING BY OTHERS LIFTING ANCHORS TO BE INSTALLED ON THE OUTSIDE OF THE STRUCTURE ICAST TO INSTALL THE INTERNALS CONTECH'S LOGO AS WELL AS THE INLET AND OUTLET MUST BE STENCILED ONTO THE STRUCTURE								
Rim: 602.5'		Rim to Invert: 7.1'		Slack: 3.236"		Sump: 69.036"		Step Position: 0°							
Position	Elev	Angle	Ext. (cw)	Pipe	Pipe OD	Connector	Hole	Horz Size	Up (⌵)	Offset					
Invert 1															
Invert 2															
Invert 3															
Invert 4															
Invert 5															
Invert 6															
Invert 7															
Invert 8															
					RIGHT-SIDE UP VIEW (int. dimensions) 						UPSIDE-DOWN VIEW (int. dimenions) 				
INSIDE WALL DIMENSIONS 															
Coating (Int): Coating (Ext):			Seam Up: Tongue Seam Dn: n/a		Wall Thickness: 7" Floor Height: 8"		Height (Int): 24" Height (Ext): 32"		Weight (Net): 7398 lb Volume (Net): 1.89cu.yd						