


Contractor: Contech Engineering Solutions

Plant: Beaver Dam




Slack: 3.236"


Structure Total: 27163 lb

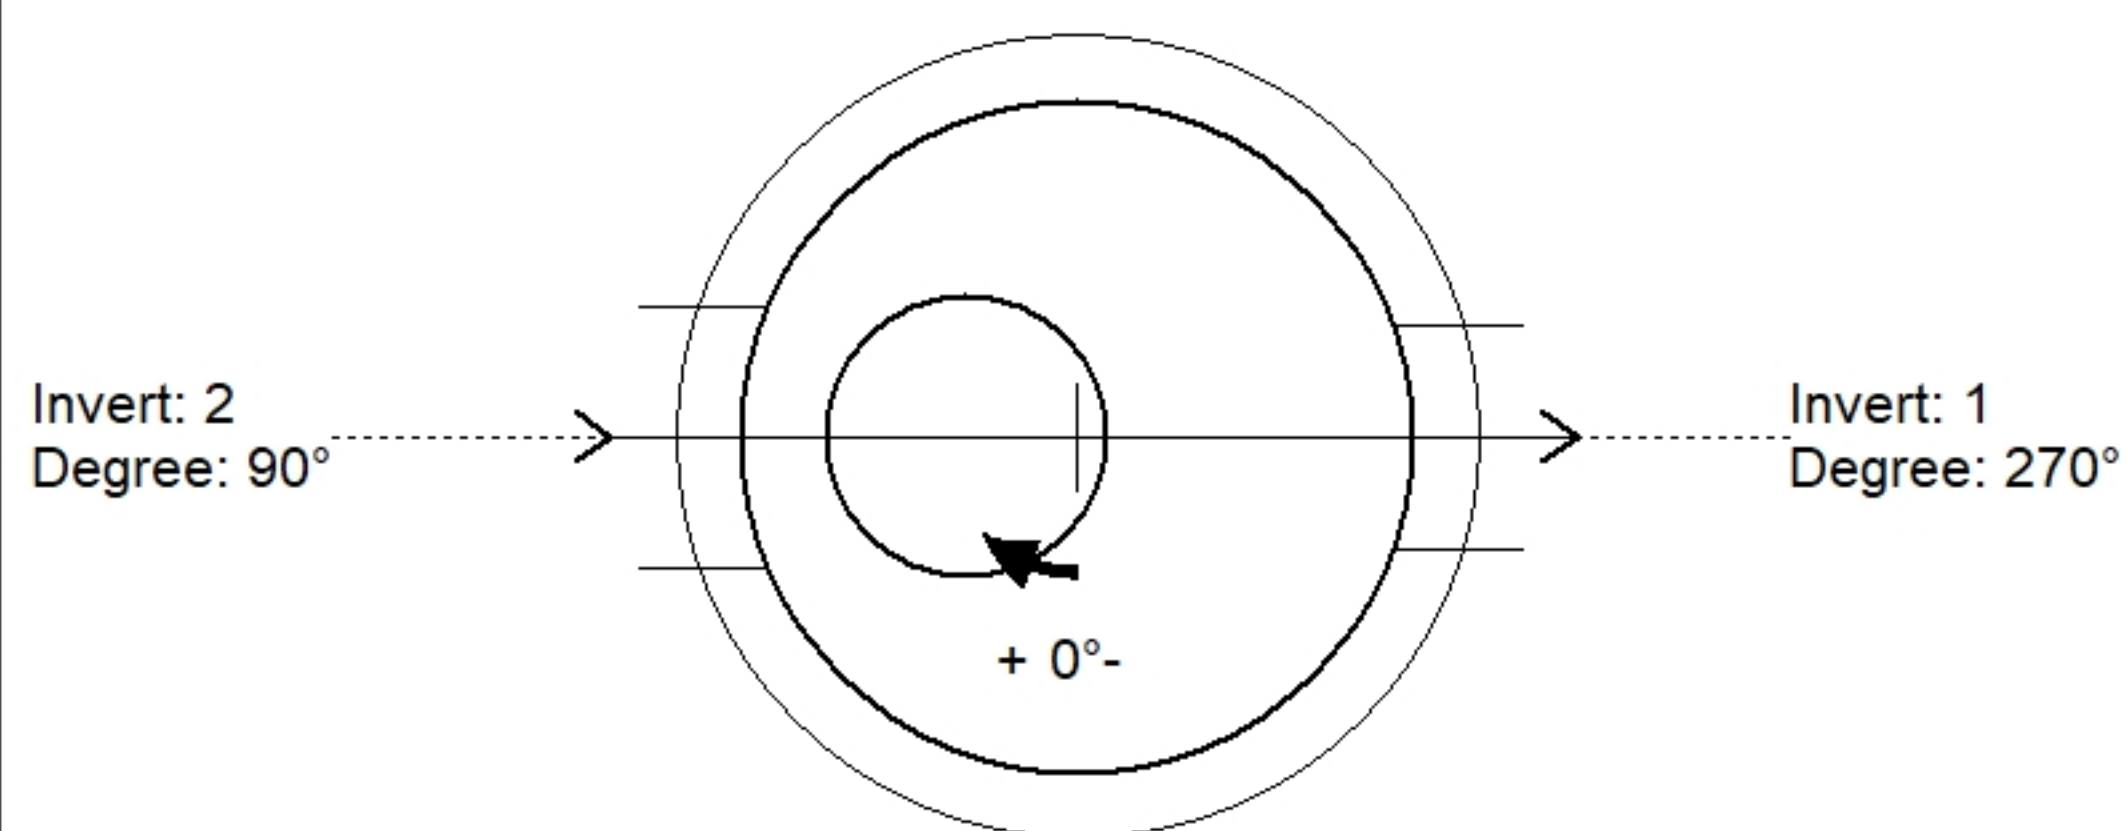

Position	Elev	Angle	Pipe	Pipe OD	Hole	Connector	Up (⎵)	Ref
Rim	602.5'							
Reducer								
Invert 1	595.4'	270°	18" CMP	19"	24"	Hole 24	37.036"	P2
Invert 2	595.4'	90°	18" RCP B WALL	23"	28"	Hole 28	35.036"	P2
Invert 3								
Invert 4								
Invert 5								
Invert 6								
Invert 7								
Invert 8								

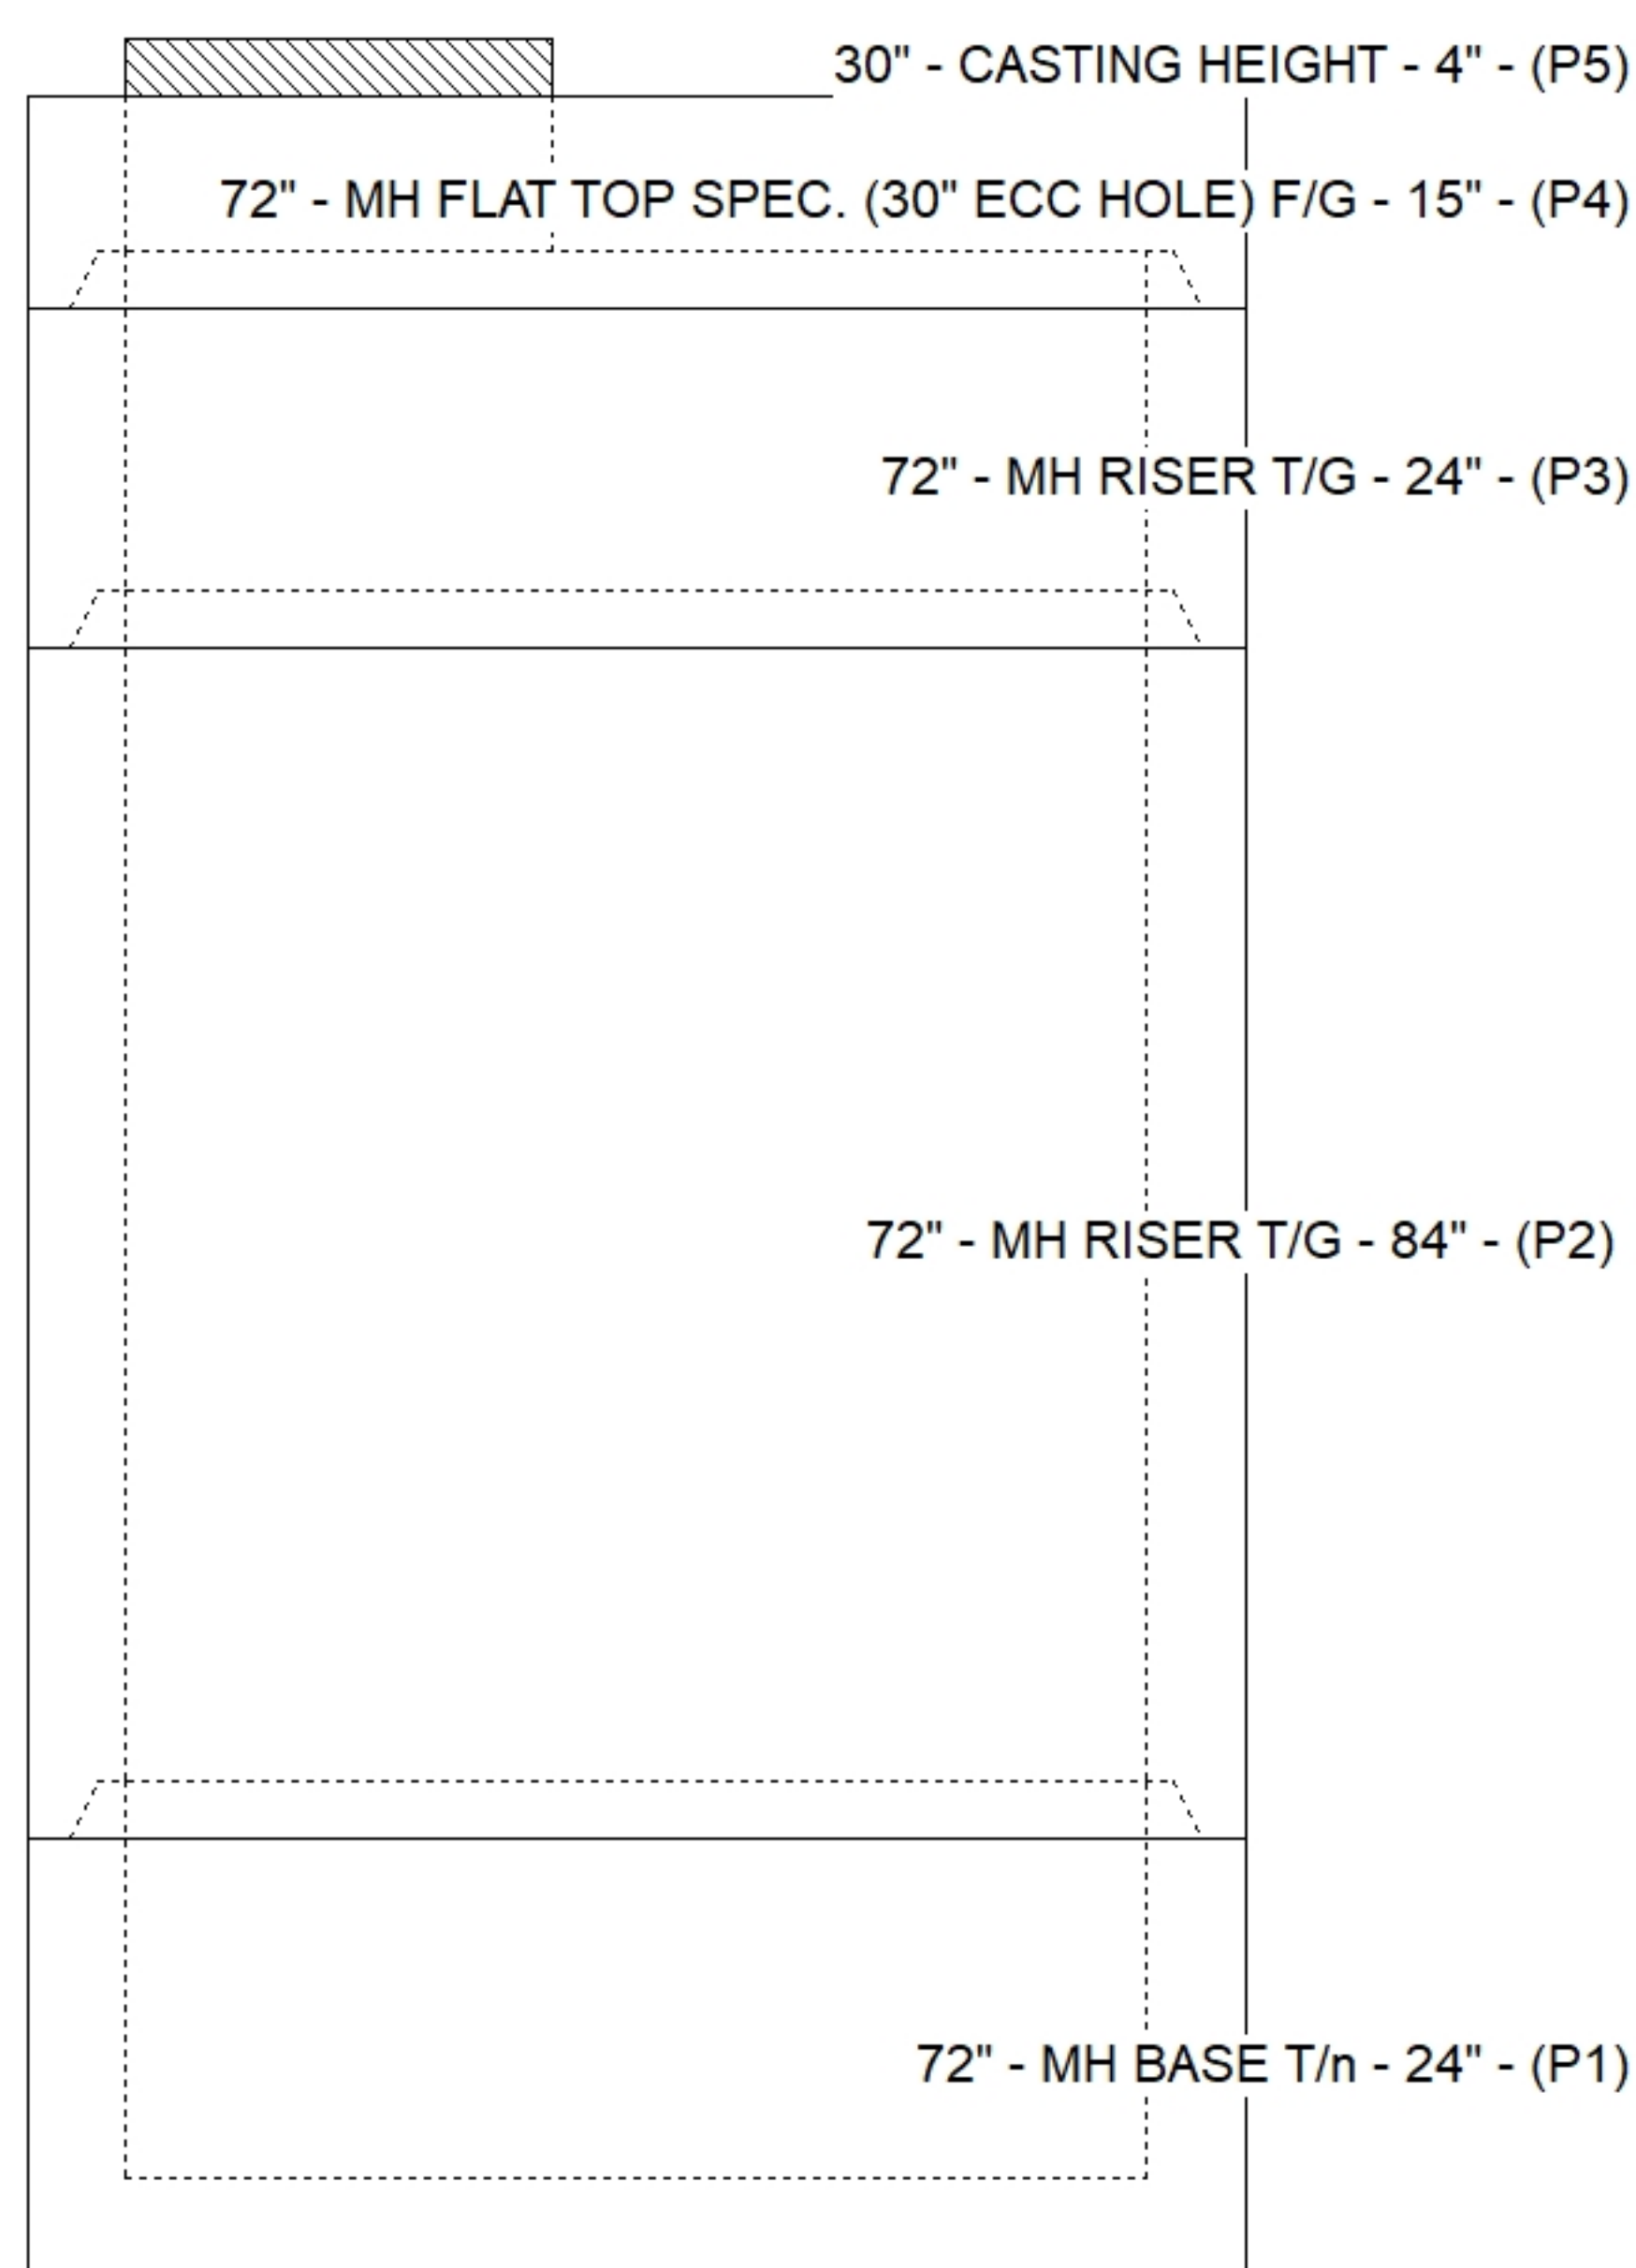

Default - Interior Dimensions

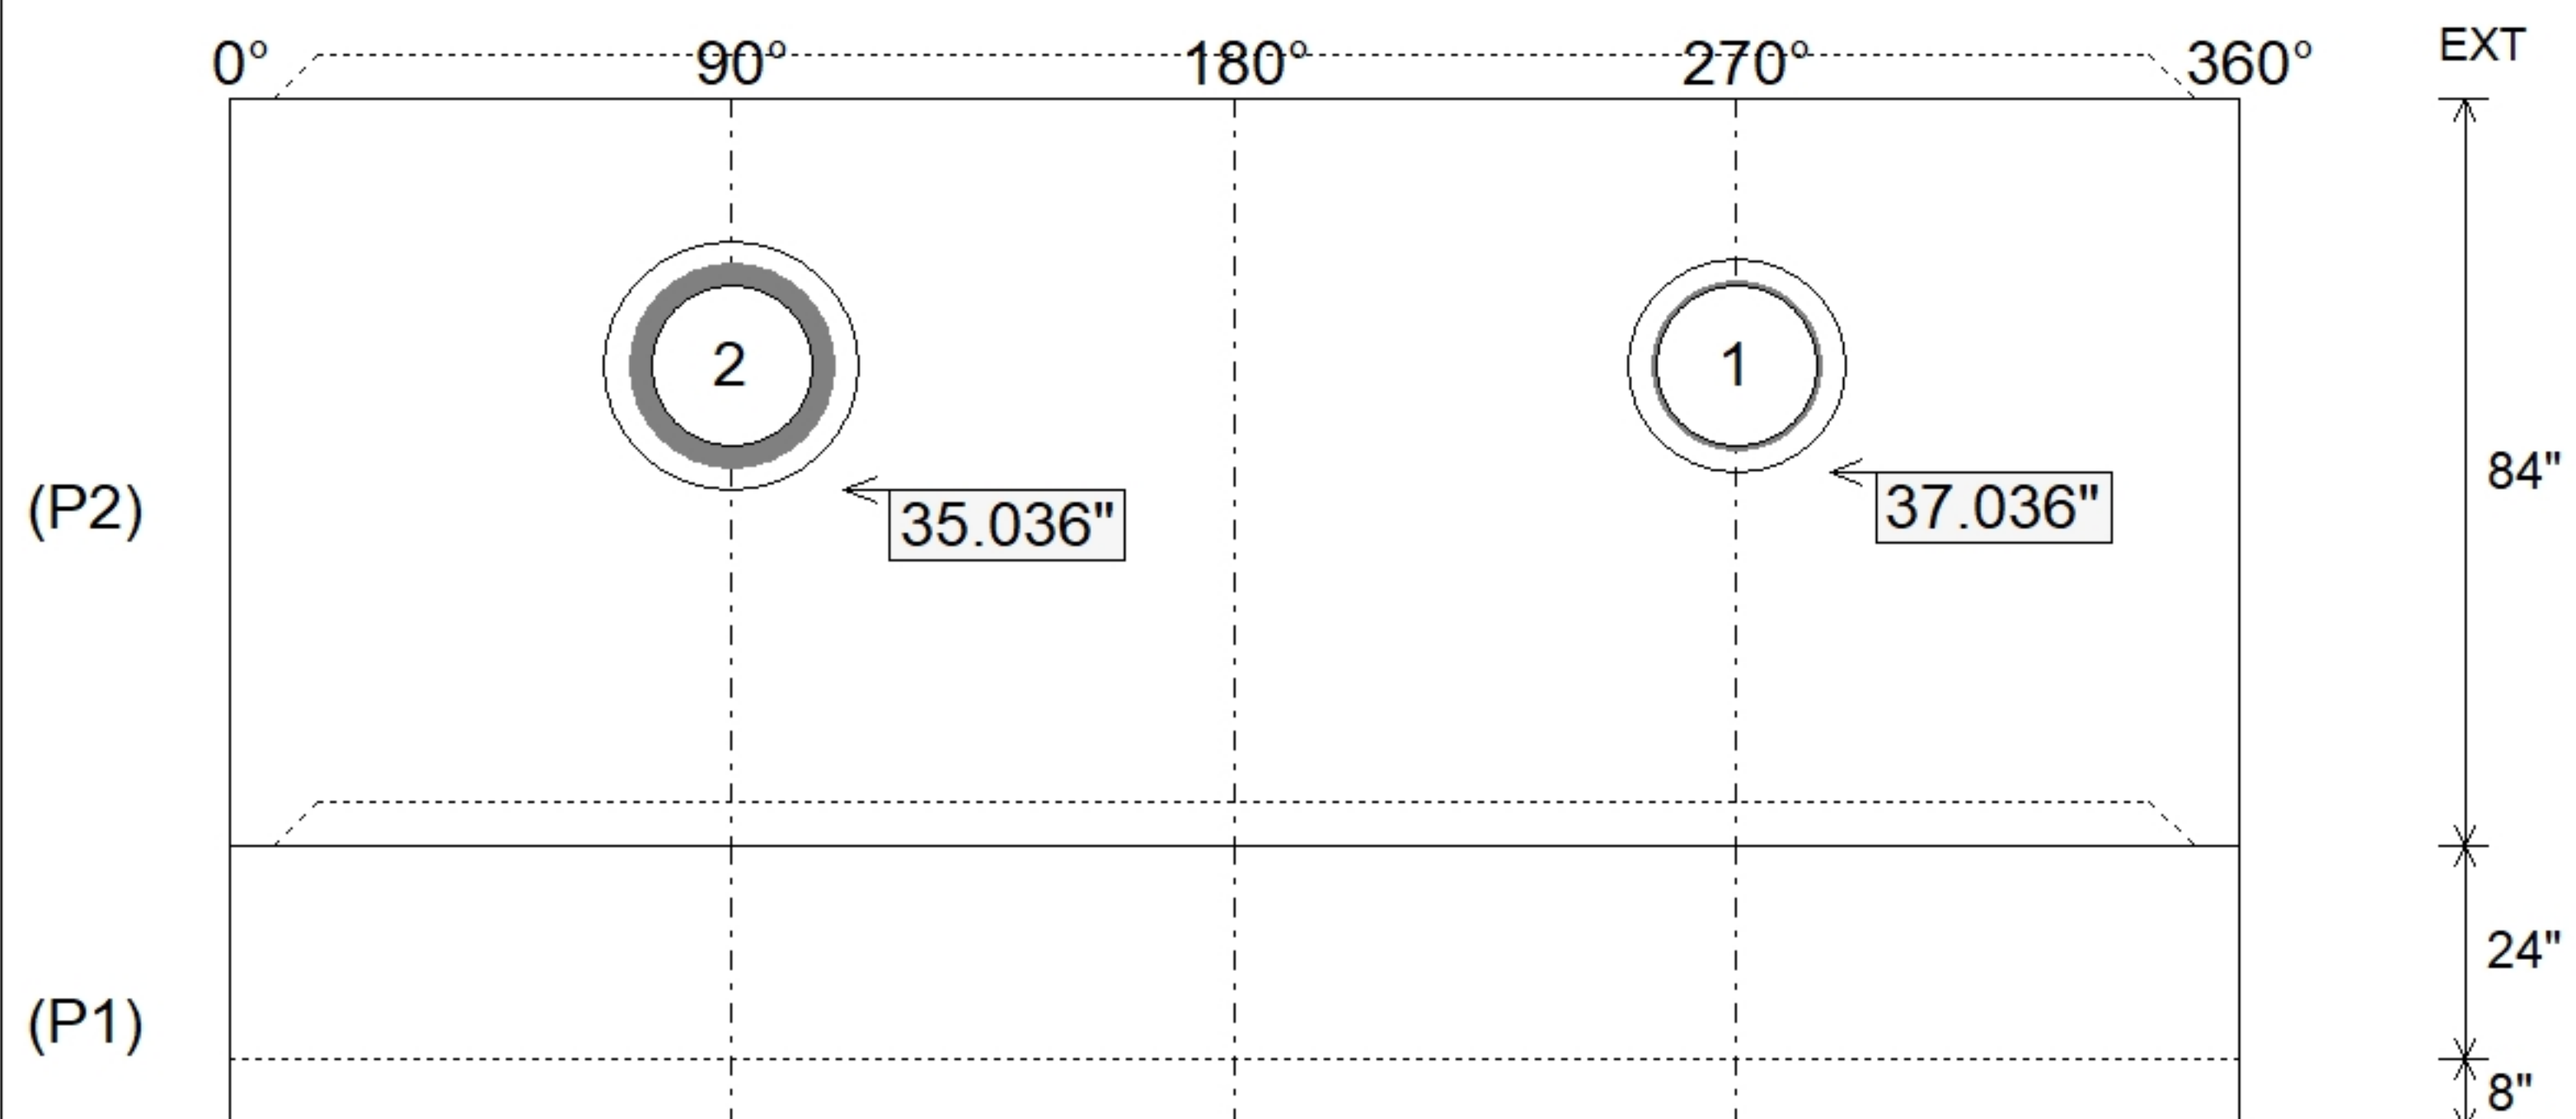

SUBMITTAL
APPROVED BY: