


Contractor: Contech Engineering Solutions

Plant: Beaver Dam




Slack: -0.28"

Structure Total: 13915 lb

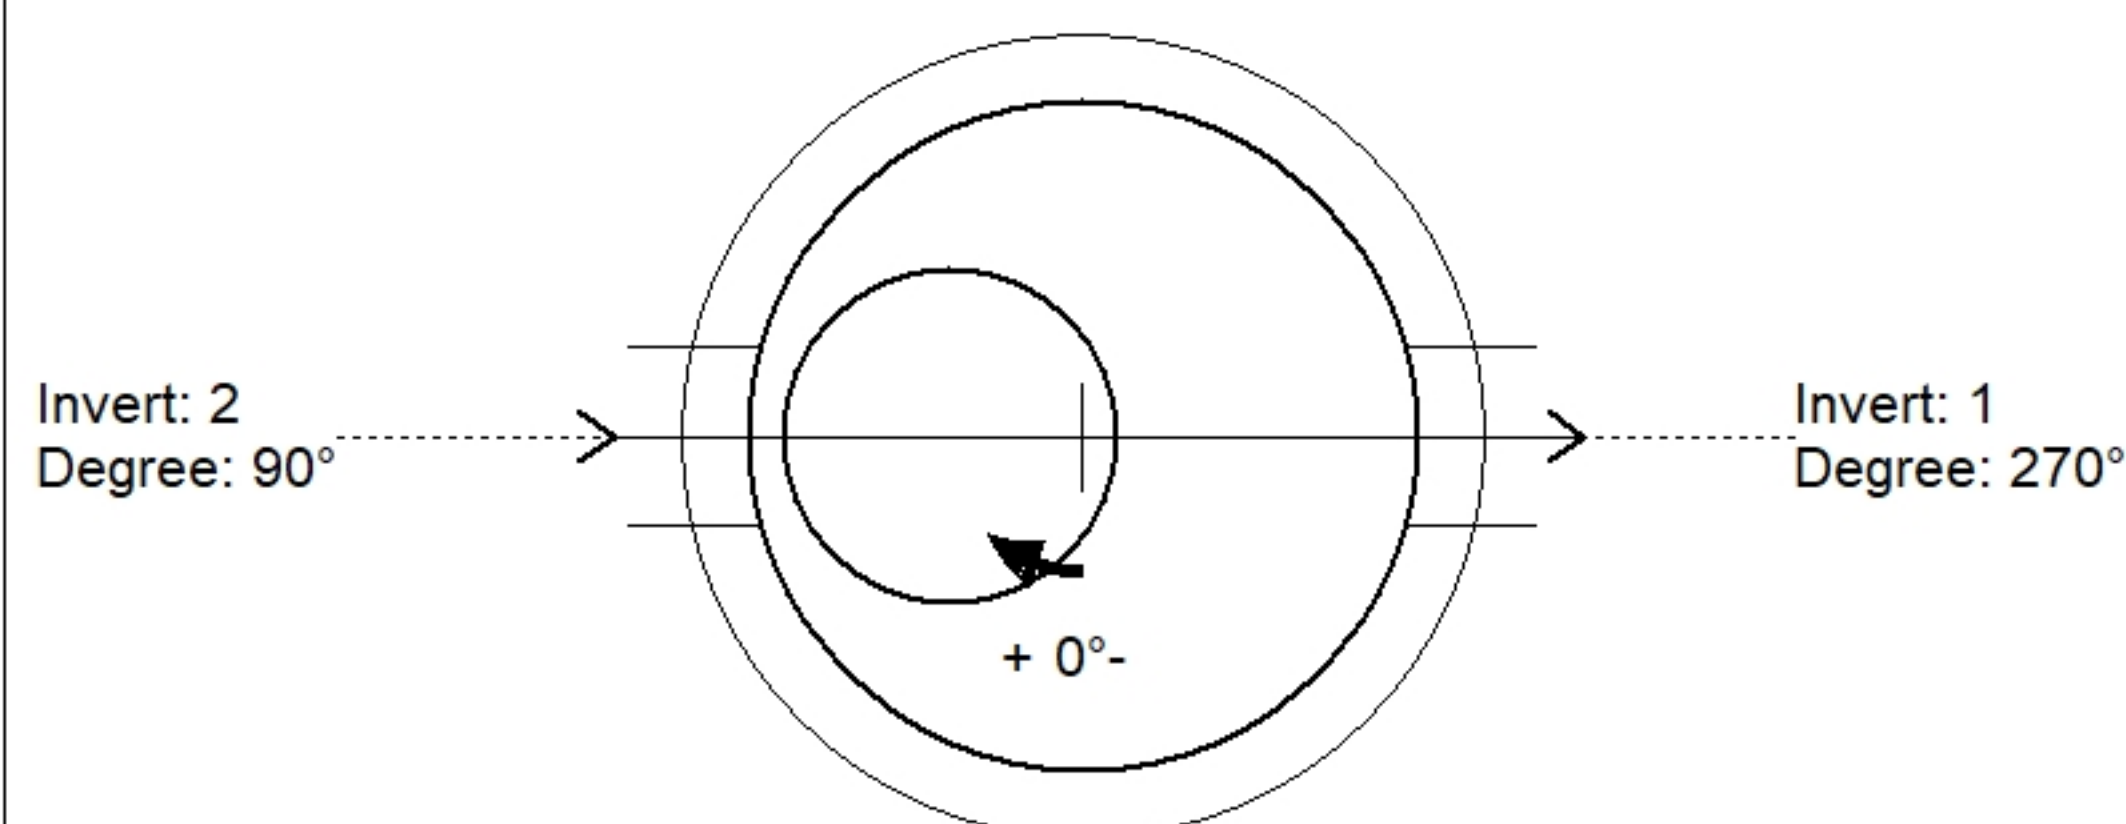

Position	Elev	Angle	Pipe	Pipe OD	Hole	Connector	Up (↓)	Ref
Rim	611.63'							
Reducer								
Invert 1	608.57'	270°	12" PVC SDR35	12.5"	16"	Hole 16	32.25"	P2
Invert 2	608.57'	90°	12" PVC SDR35	12.5"	16"	Hole 16	32.25"	P2
Invert 3								
Invert 4								
Invert 5								
Invert 6								
Invert 7								
Invert 8								

Default - Interior Dimensions

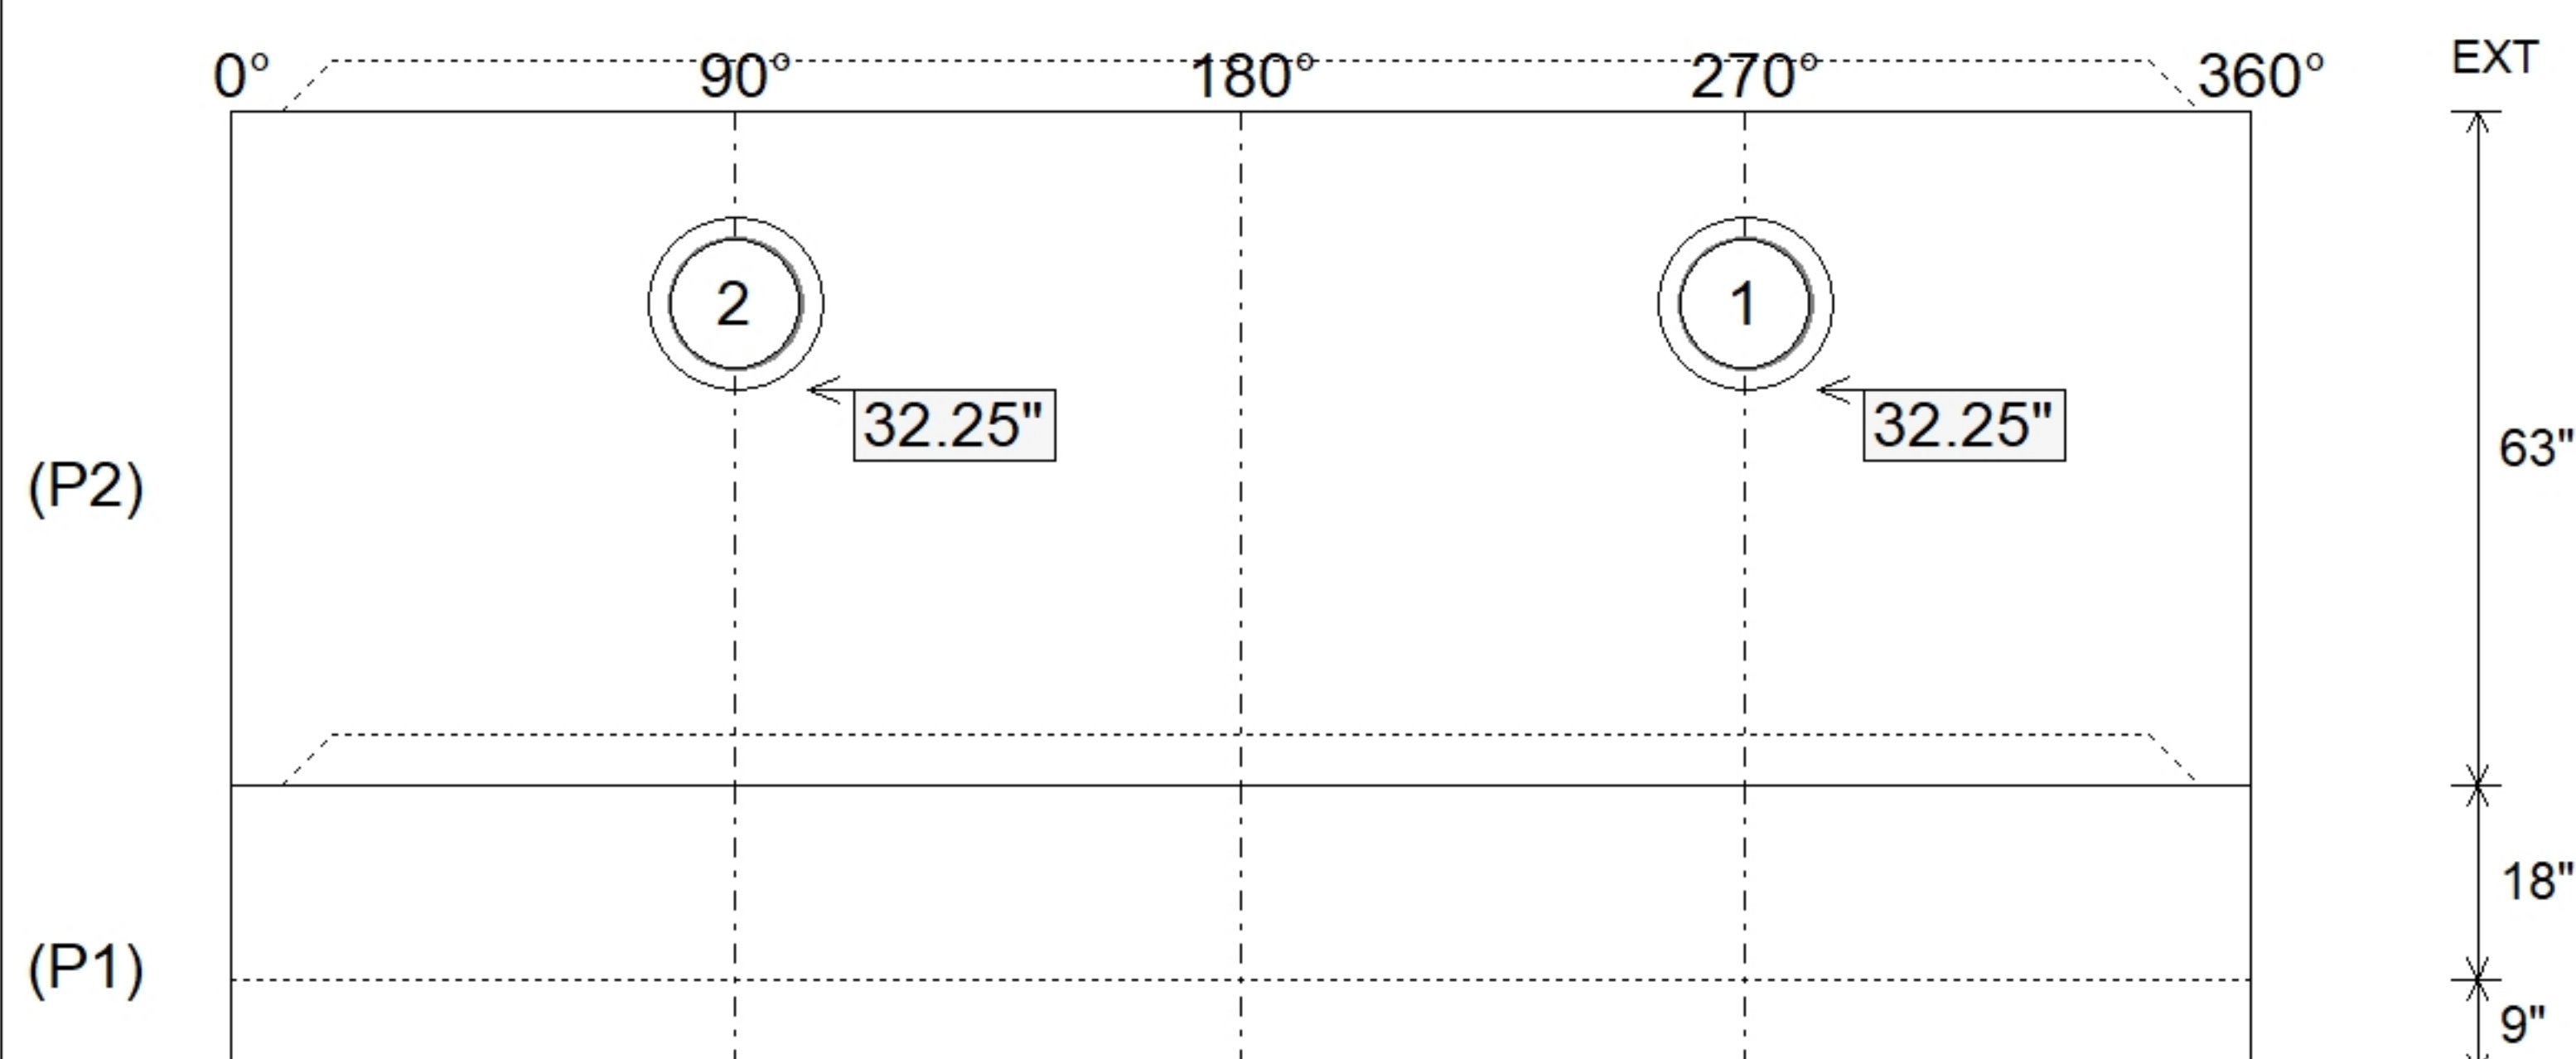

SUBMITTAL
APPROVED BY: