


Contractor: Contech Engineering Solutions

Plant: Beaver Dam




Slack: -0.04"

Structure Total:	22515 lb
------------------	----------

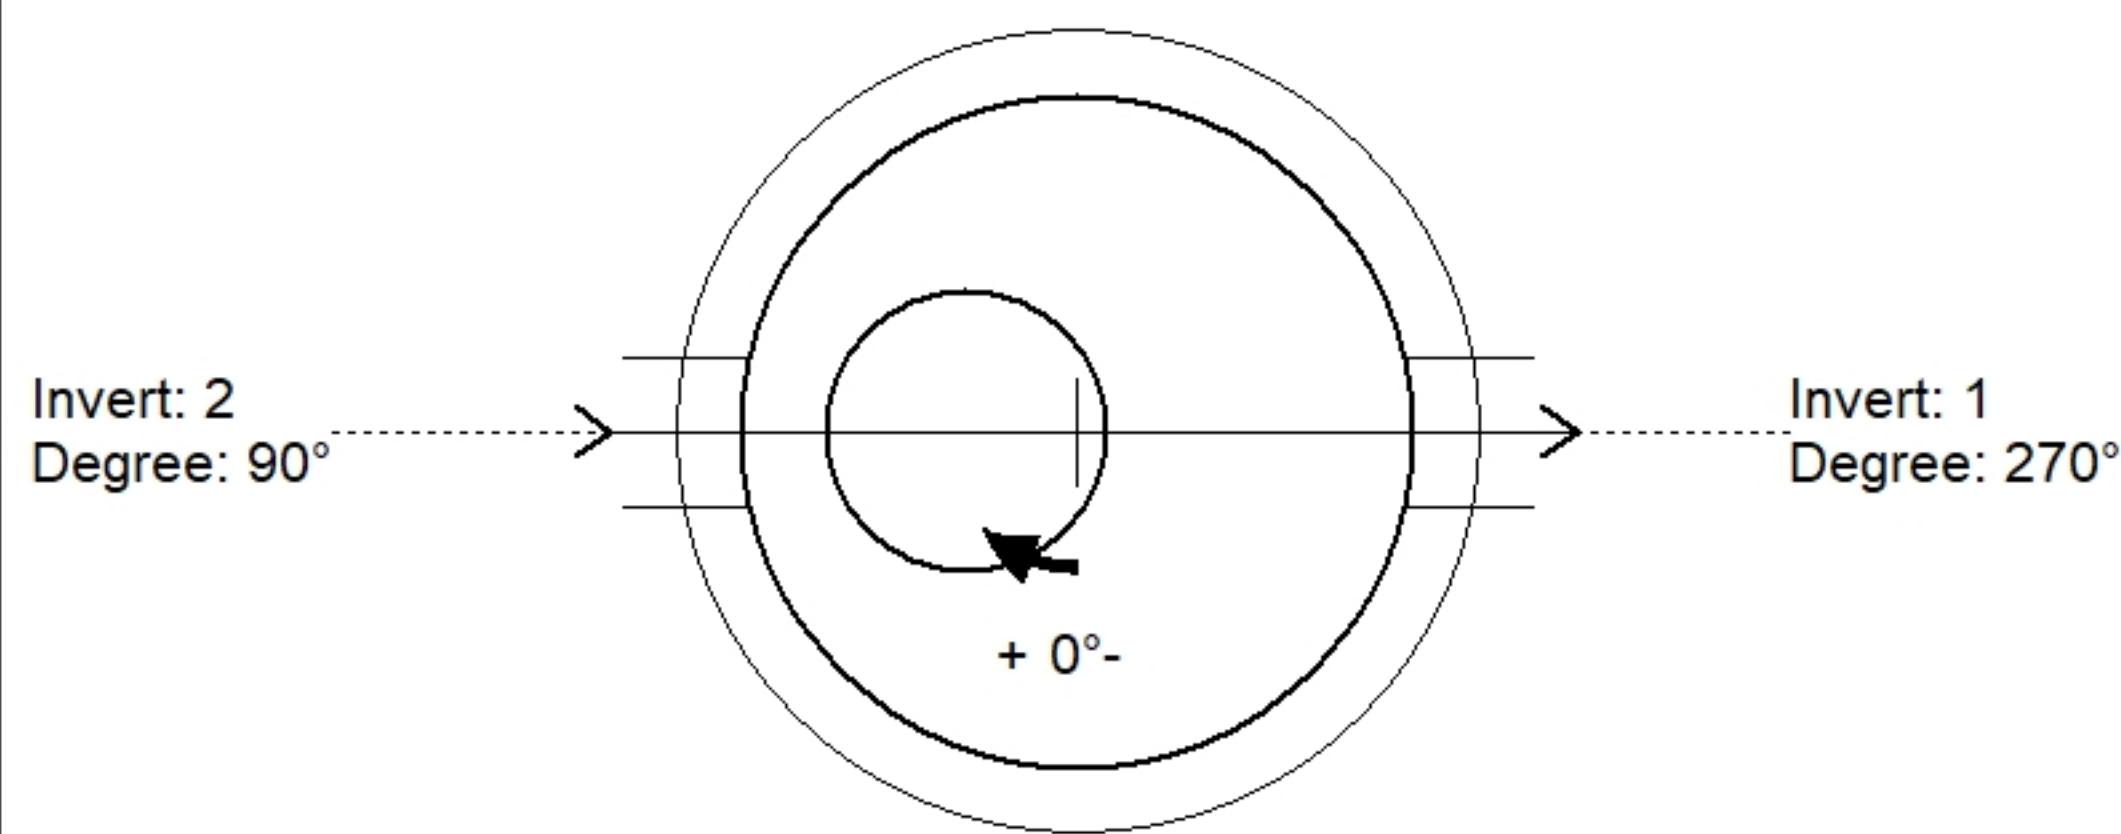

Position	Elev	Angle	Pipe	Pipe OD	Hole	Connector	Up ()	Ref
Rim	611.88'							
Reducer								
Invert 1	608.55'	270°	12" PVC SDR35	12.5"	16"	Hole 16	38"	P2
Invert 2	608.55'	90°	12" PVC SDR35	12.5"	16"	Hole 16	38"	P2
Invert 3								
Invert 4								
Invert 5								
Invert 6								
Invert 7								
Invert 8								

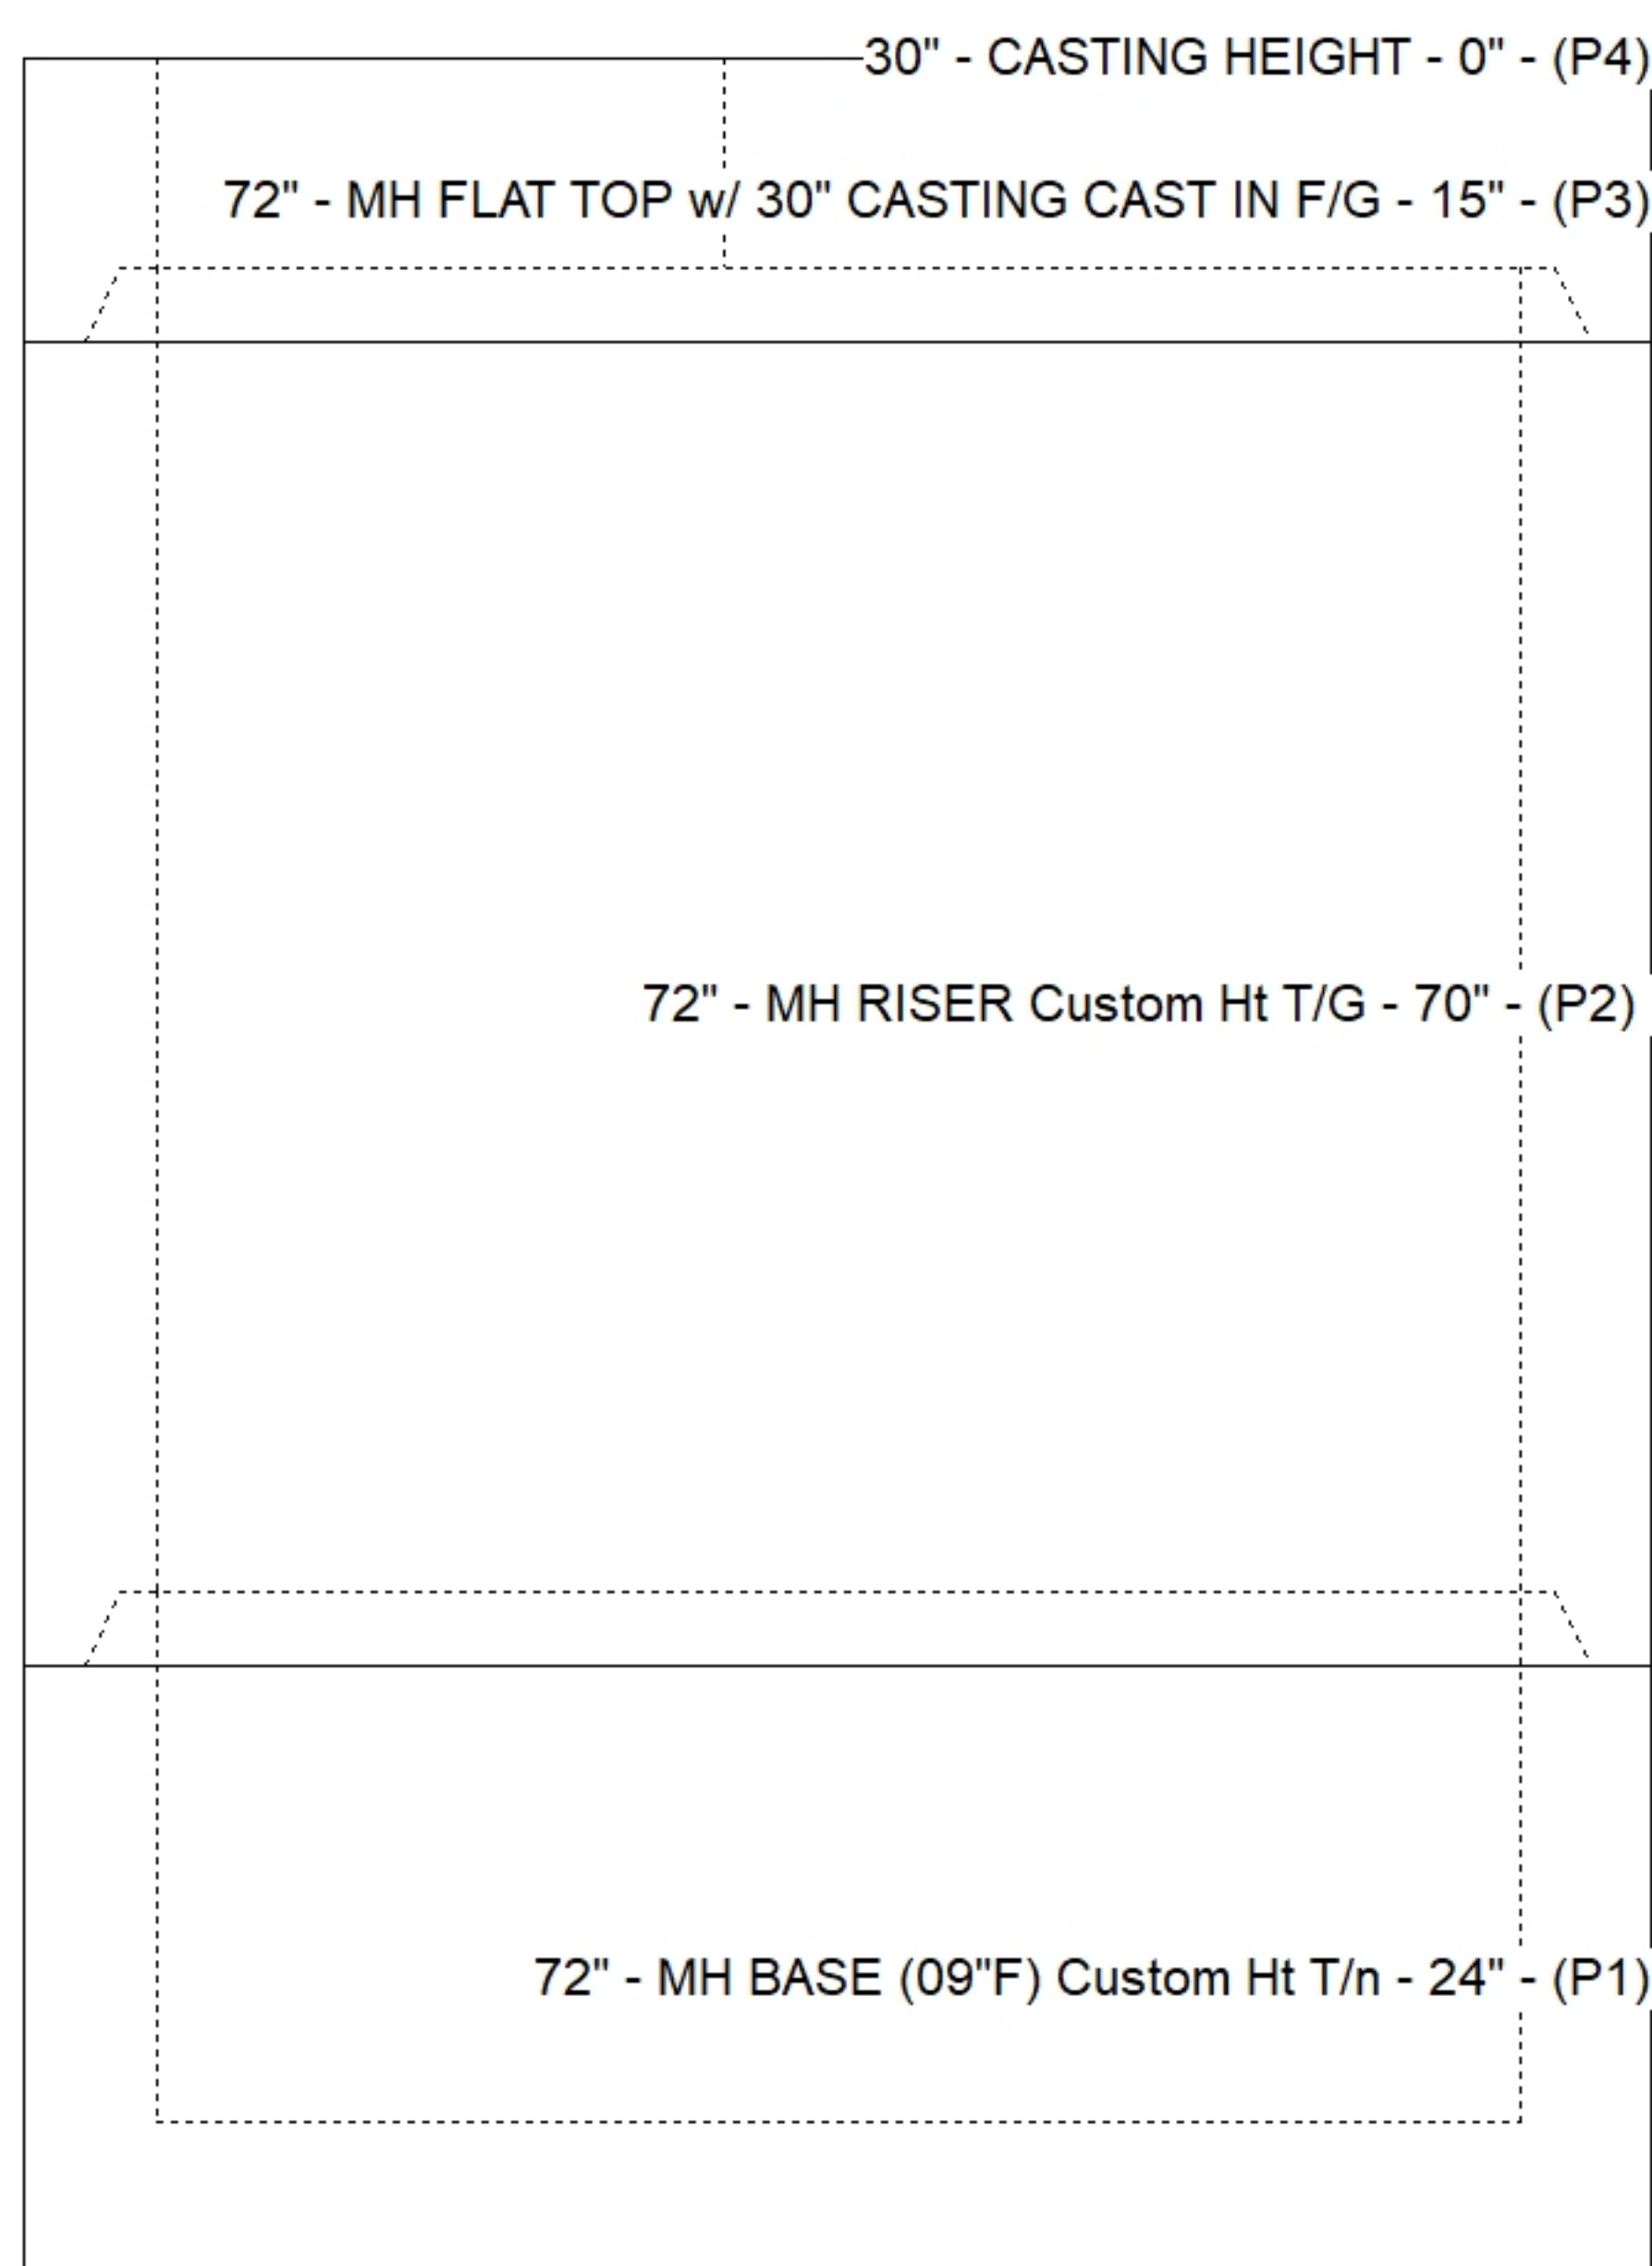

SUBMITTAL
APPROVED BY: