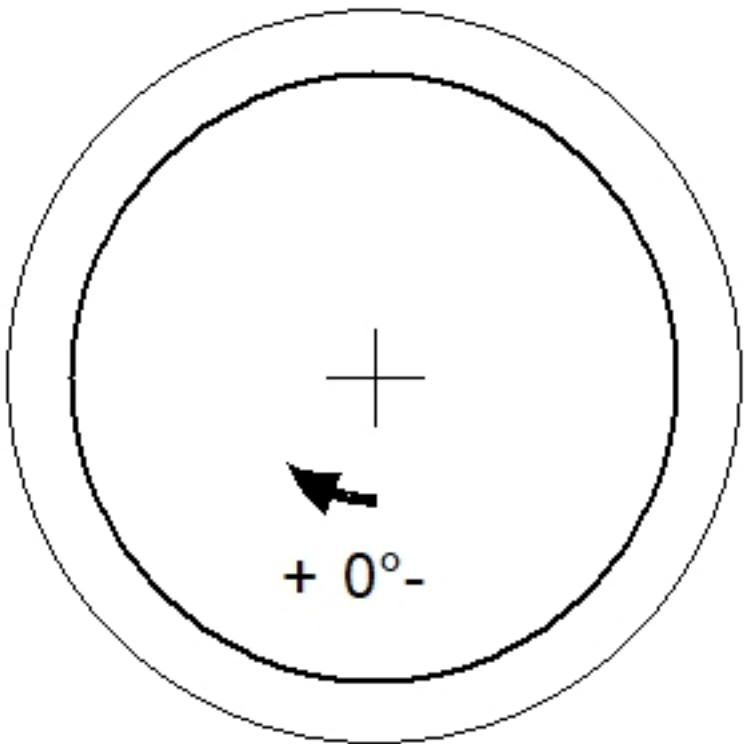
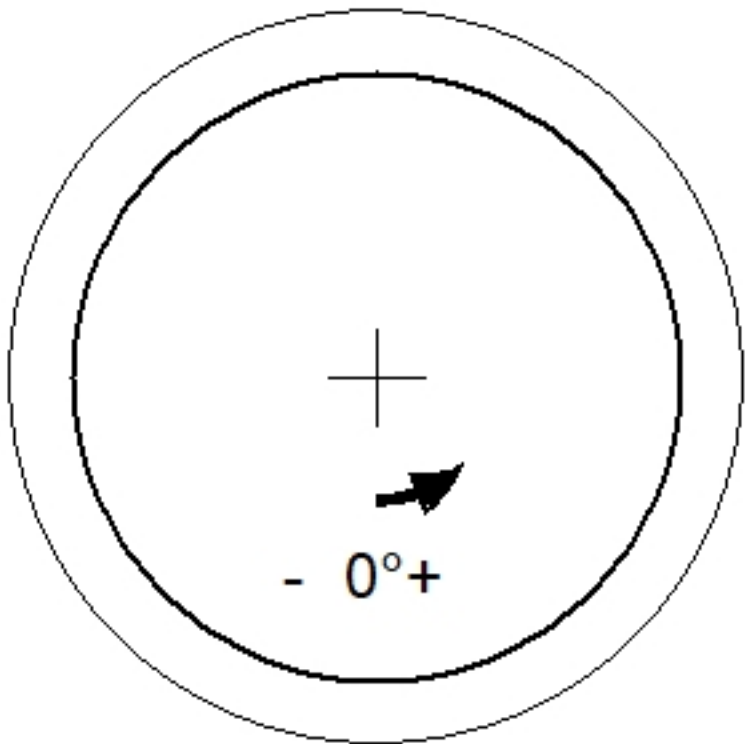
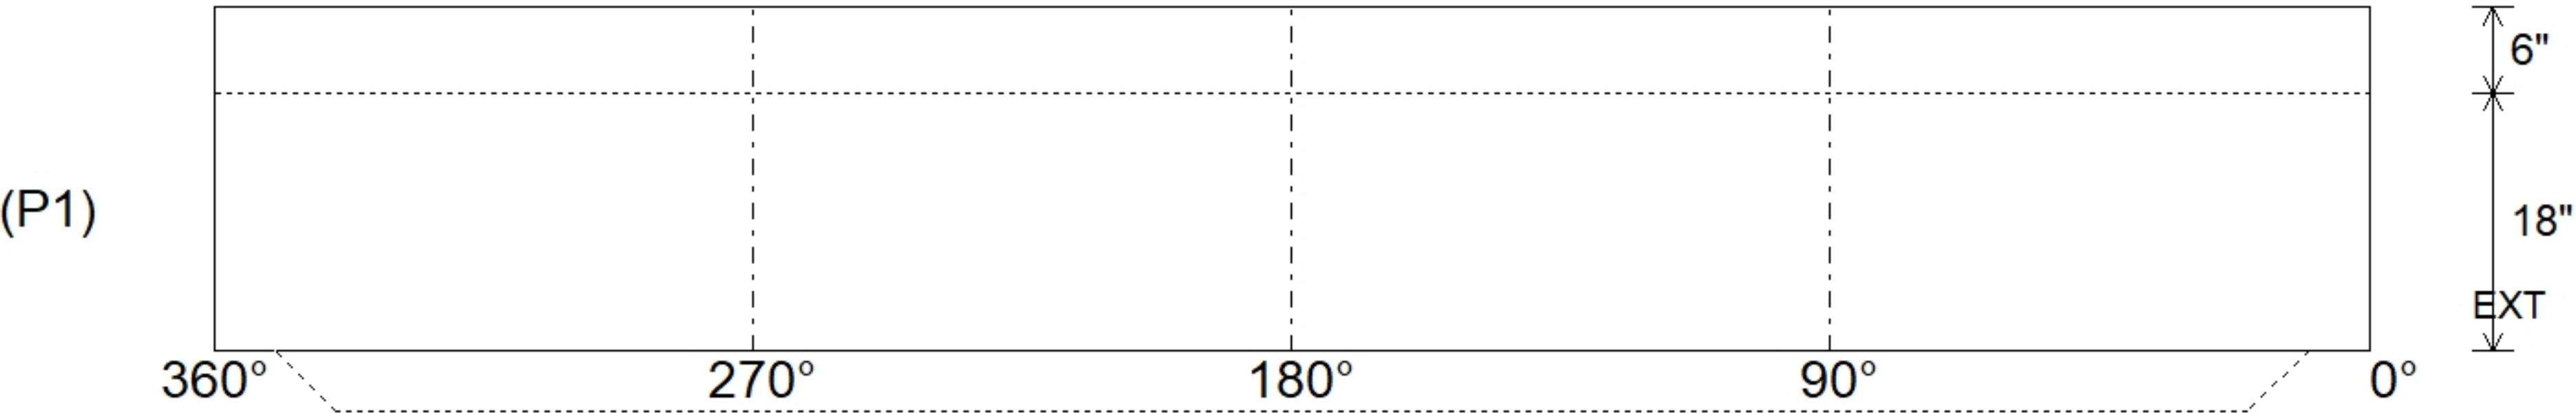


Job Name: 26-2801 900640 QuikTrip No. 0680					Plant: Beaver Dam		Tech: S. Felletter					
Job Location: CPU					6/25/2026 11:00:26 AM		PC: C. Goff					
Contractor: Contech Engineering Solutions												
Structure ID: 10-CS-4												
P1		MH048BA18		MH BASE T/n								
P5) 30" - CASTING HEIGHT - 4" P4) 48" - MH FLAT LID w/30in ECC Hole F/G - 12" P3) 48" - MH RISER T/G - 30" P2) 48" - MH RISER SPECIAL T/G - 72" P1) 48" - MH BASE T/n - 18" 1) ASSEMBLY REQUIRED 1) CVSTENCILING 3) 48" - Conseal CS-102 1.00" 2) PSX - 12-08 NYLO					0 lb 1413 lb 2096 lb 4934 lb 2588 lb 0 lb 0 lb 0 lb 16 lb ----- Structure Total: 11047 lb		Structure Notes: 4" CASTING BY OTHERS . LIFTING ANCHORS TO BE INSTALLED ON THE OUTSIDE OF THE STRUCTURE . ICAST TO INSTALL THE INTERNALS . CONTECH'S LOGO AS WELL AS THE INLET AND OUTLET MUST BE STENCILED ONTO THE STRUCTURE					
Rim: 609.6'					Rim to Invert: 7.6'		Slack: 6.2"		Sump: 51"		Step Position:	
Position	Elev	Angle	Ext. (cw)	Pipe	Pipe OD	Connector	Hole	Horz Size	Up (⌋)	Offset		
Invert 1												
Invert 2												
Invert 3												
Invert 4												
Invert 5												
Invert 6												
Invert 7												
Invert 8												
RIGHT-SIDE UP VIEW (int. dimensions) UPSIDE-DOWN VIEW (int. dimenions)  												
INSIDE WALL DIMENSIONS 												
Coating (Int):			Seam Up: Tongue		Wall Thickness: 5"		Height (Int): 18"		Weight (Net): 2588 lb			
Coating (Ext):			Seam Dn: n/a		Floor Height: 6"		Height (Ext): 24"		Volume (Net): 0.66cu.yd			