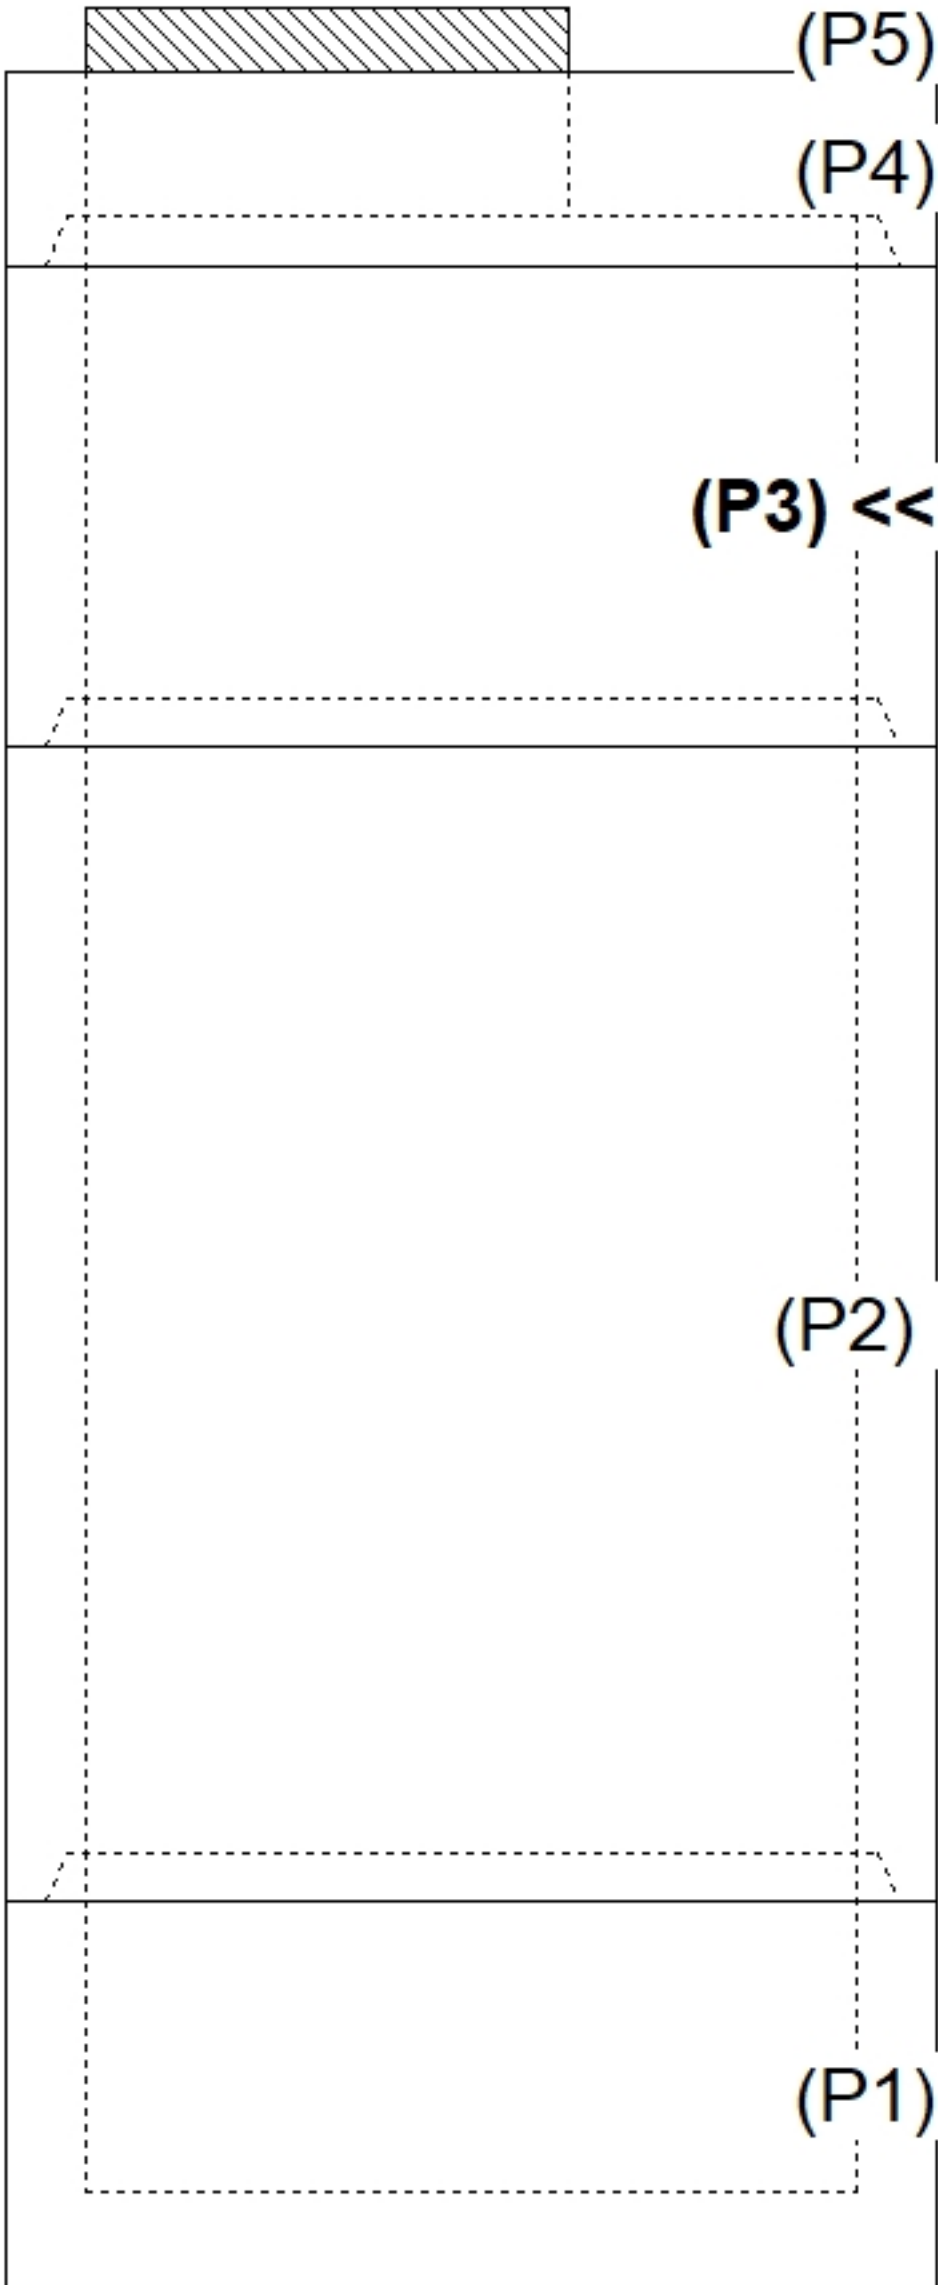
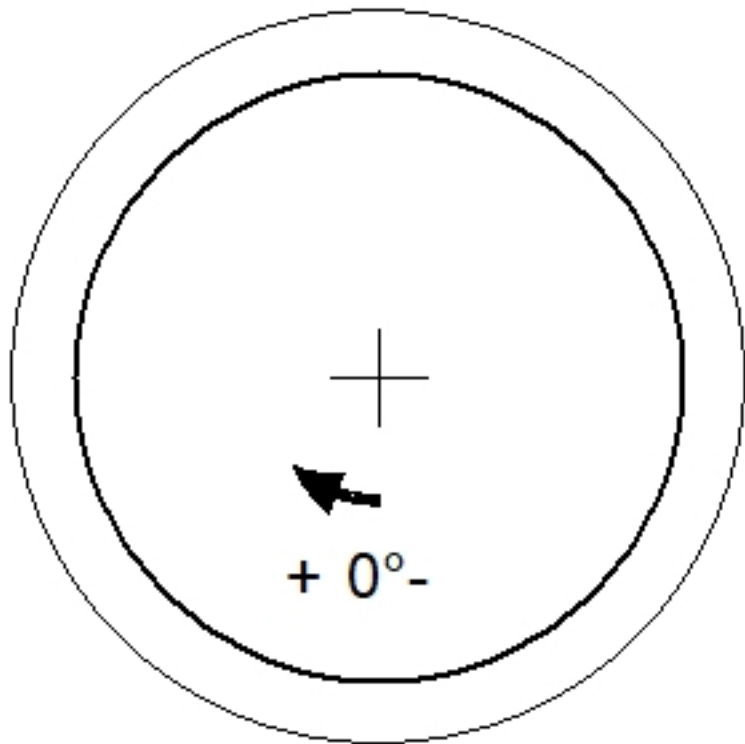
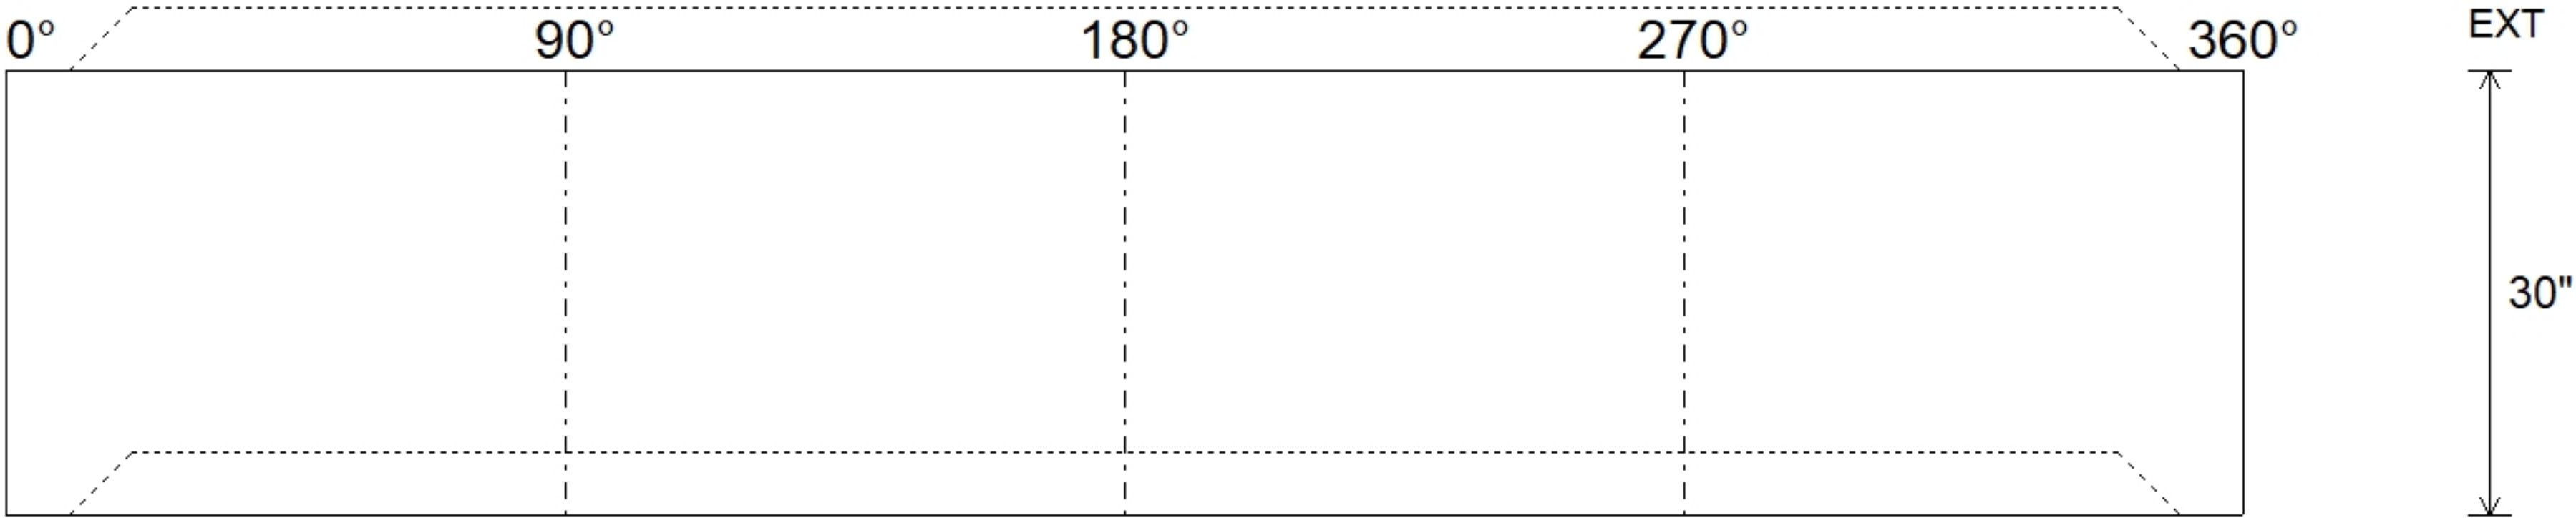


Job Name: 26-2801 900640 QuikTrip No. 0680				Plant: Beaver Dam		Tech: S. Felletter				
Job Location: CPU				6/25/2026 11:01:07 AM		PC: C. Goff				
Contractor: Contech Engineering Solutions										
Structure ID: 10-CS-4										
P3		MH048RS30		MH RISER T/G						
P5) 30" - CASTING HEIGHT - 4" P4) 48" - MH FLAT LID w/30in ECC Hole F/G - 12" P3) 48" - MH RISER T/G - 30" P2) 48" - MH RISER SPECIAL T/G - 72" P1) 48" - MH BASE T/n - 18" 1) ASSEMBLY REQUIRED 1) CVSTENCILING 3) 48" - Conseal CS-102 1.00" 2) PSX - 12-08 NYLO						0 lb 1413 lb 2096 lb 4934 lb 2588 lb 0 lb 0 lb 0 lb 16 lb ----- Structure Total: 11047 lb		Structure Notes: 4" CASTING BY OTHERS . LIFTING ANCHORS TO BE INSTALLED ON THE OUTSIDE OF THE STRUCTURE . ICAST TO INSTALL THE INTERNALS . CONTECH'S LOGO AS WELL AS THE INLET AND OUTLET MUST BE STENCILED ONTO THE STRUCTURE		
Rim: 609.6' Rim to Invert: 7.6' Slack: 6.2" Sump: 51" Step Position:										
Position	Elev	Angle	Ext. (cw)	Pipe	Pipe OD	Connector	Hole	Horz Size	Up ()	Offset
Invert 1										
Invert 2										
Invert 3										
Invert 4										
Invert 5										
Invert 6										
Invert 7										
Invert 8										
RIGHT-SIDE UP VIEW (int. dimensions)										
										
		INSIDE WALL DIMENSIONS								
(P3)										
		Coating (Int): Coating (Ext):		Seam Up: Tongue Seam Dn: Groove		Wall Thickness: 5" Floor Height: 0"		Height (Int): 30" Height (Ext): 30"		Weight (Net): 2096 lb Volume (Net): 0.54cu.yd