

Contractor: Contech Engineering Solutions

Plant: Beaver Dam




Slack: 6.2"

CONTECH'S LOGO AS WELL AS THE
INLET AND OUTLET MUST BE
STENCILED ONTO THE STRUCTURE


2) PSX - 12-08 NYLO

16 lb


Structure Total: 11047 lb

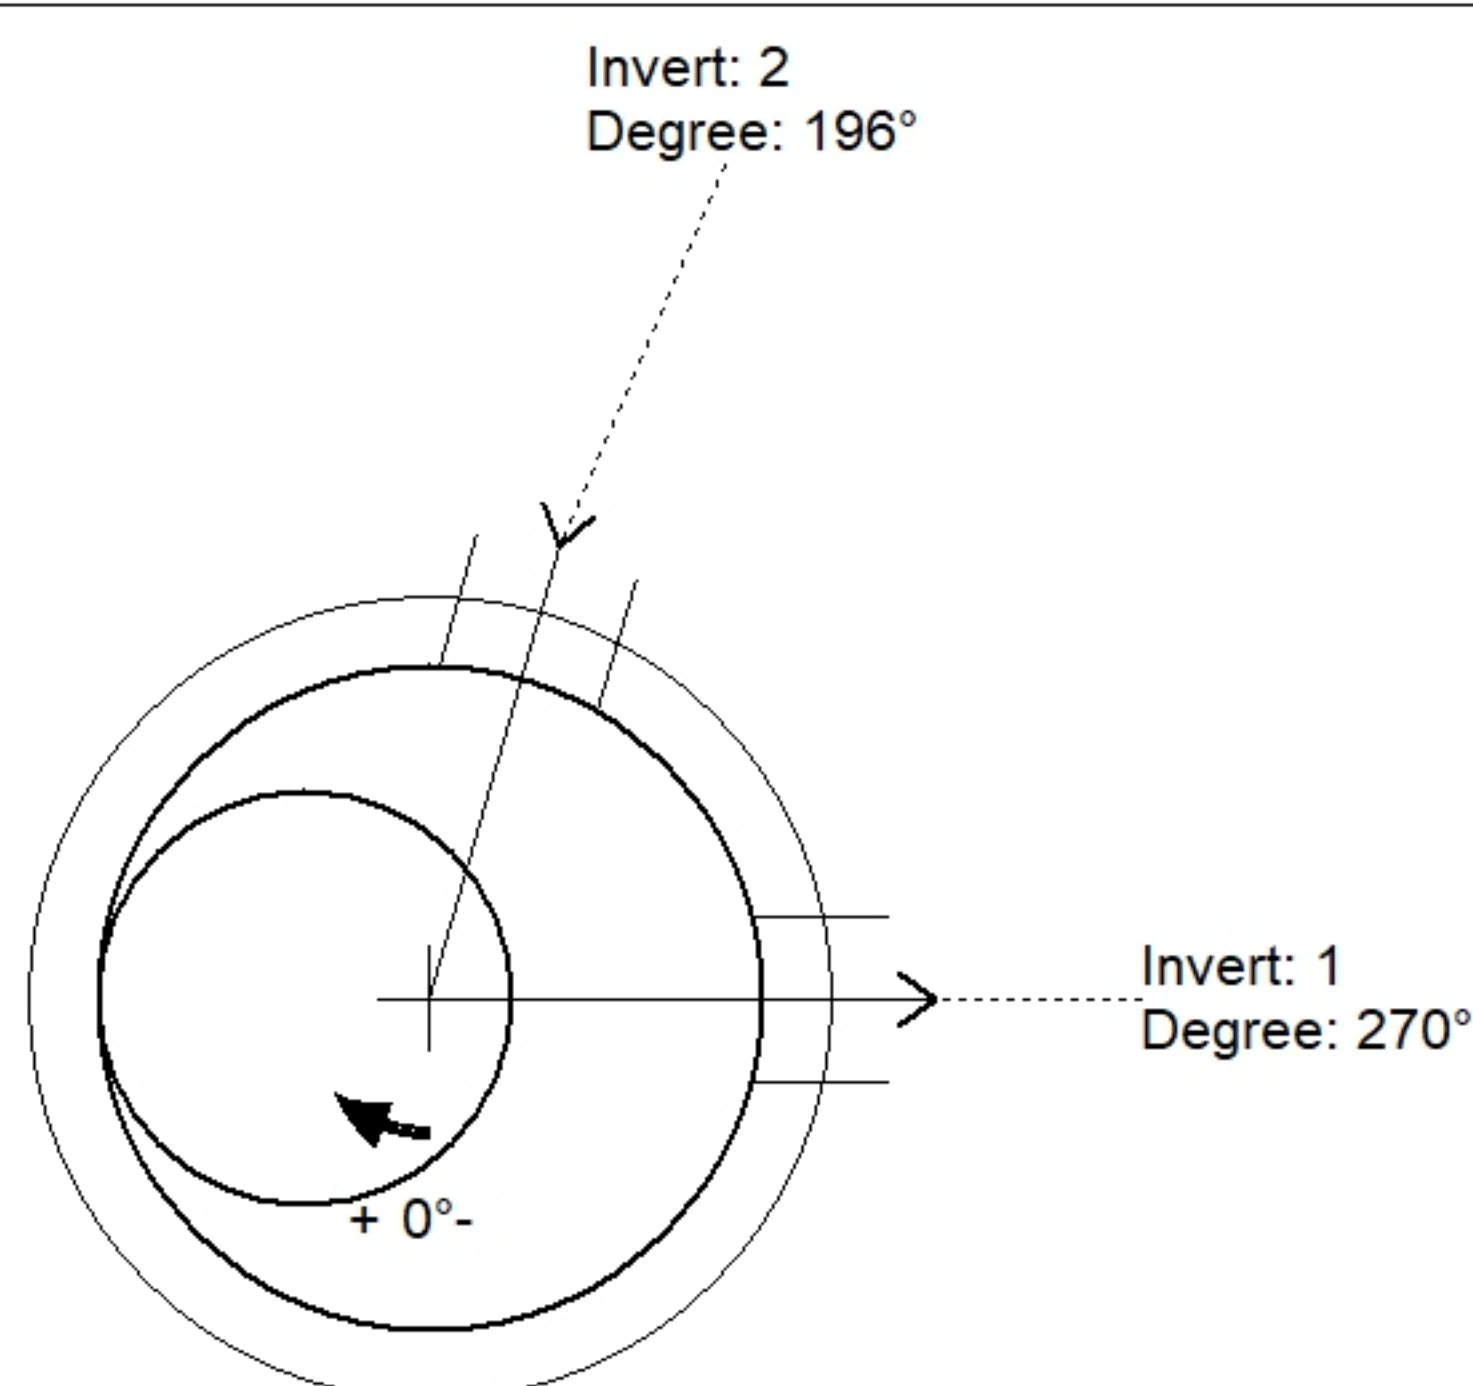

Position	Elev	Angle	Pipe	Pipe OD	Hole	Connector	Up (')	Ref
Rim	609.6'							
Reducer								
Invert 1	602'	270°	8" PVC SDR35	8.5"	12"	PSX 12-08 NYLO	26.75"	P2
Invert 2	602'	196°	8" PVC SDR35	8.5"	12"	PSX 12-08 NYLO	26.75"	P2
Invert 3								
Invert 4								
Invert 5								
Invert 6								
Invert 7								
Invert 8								

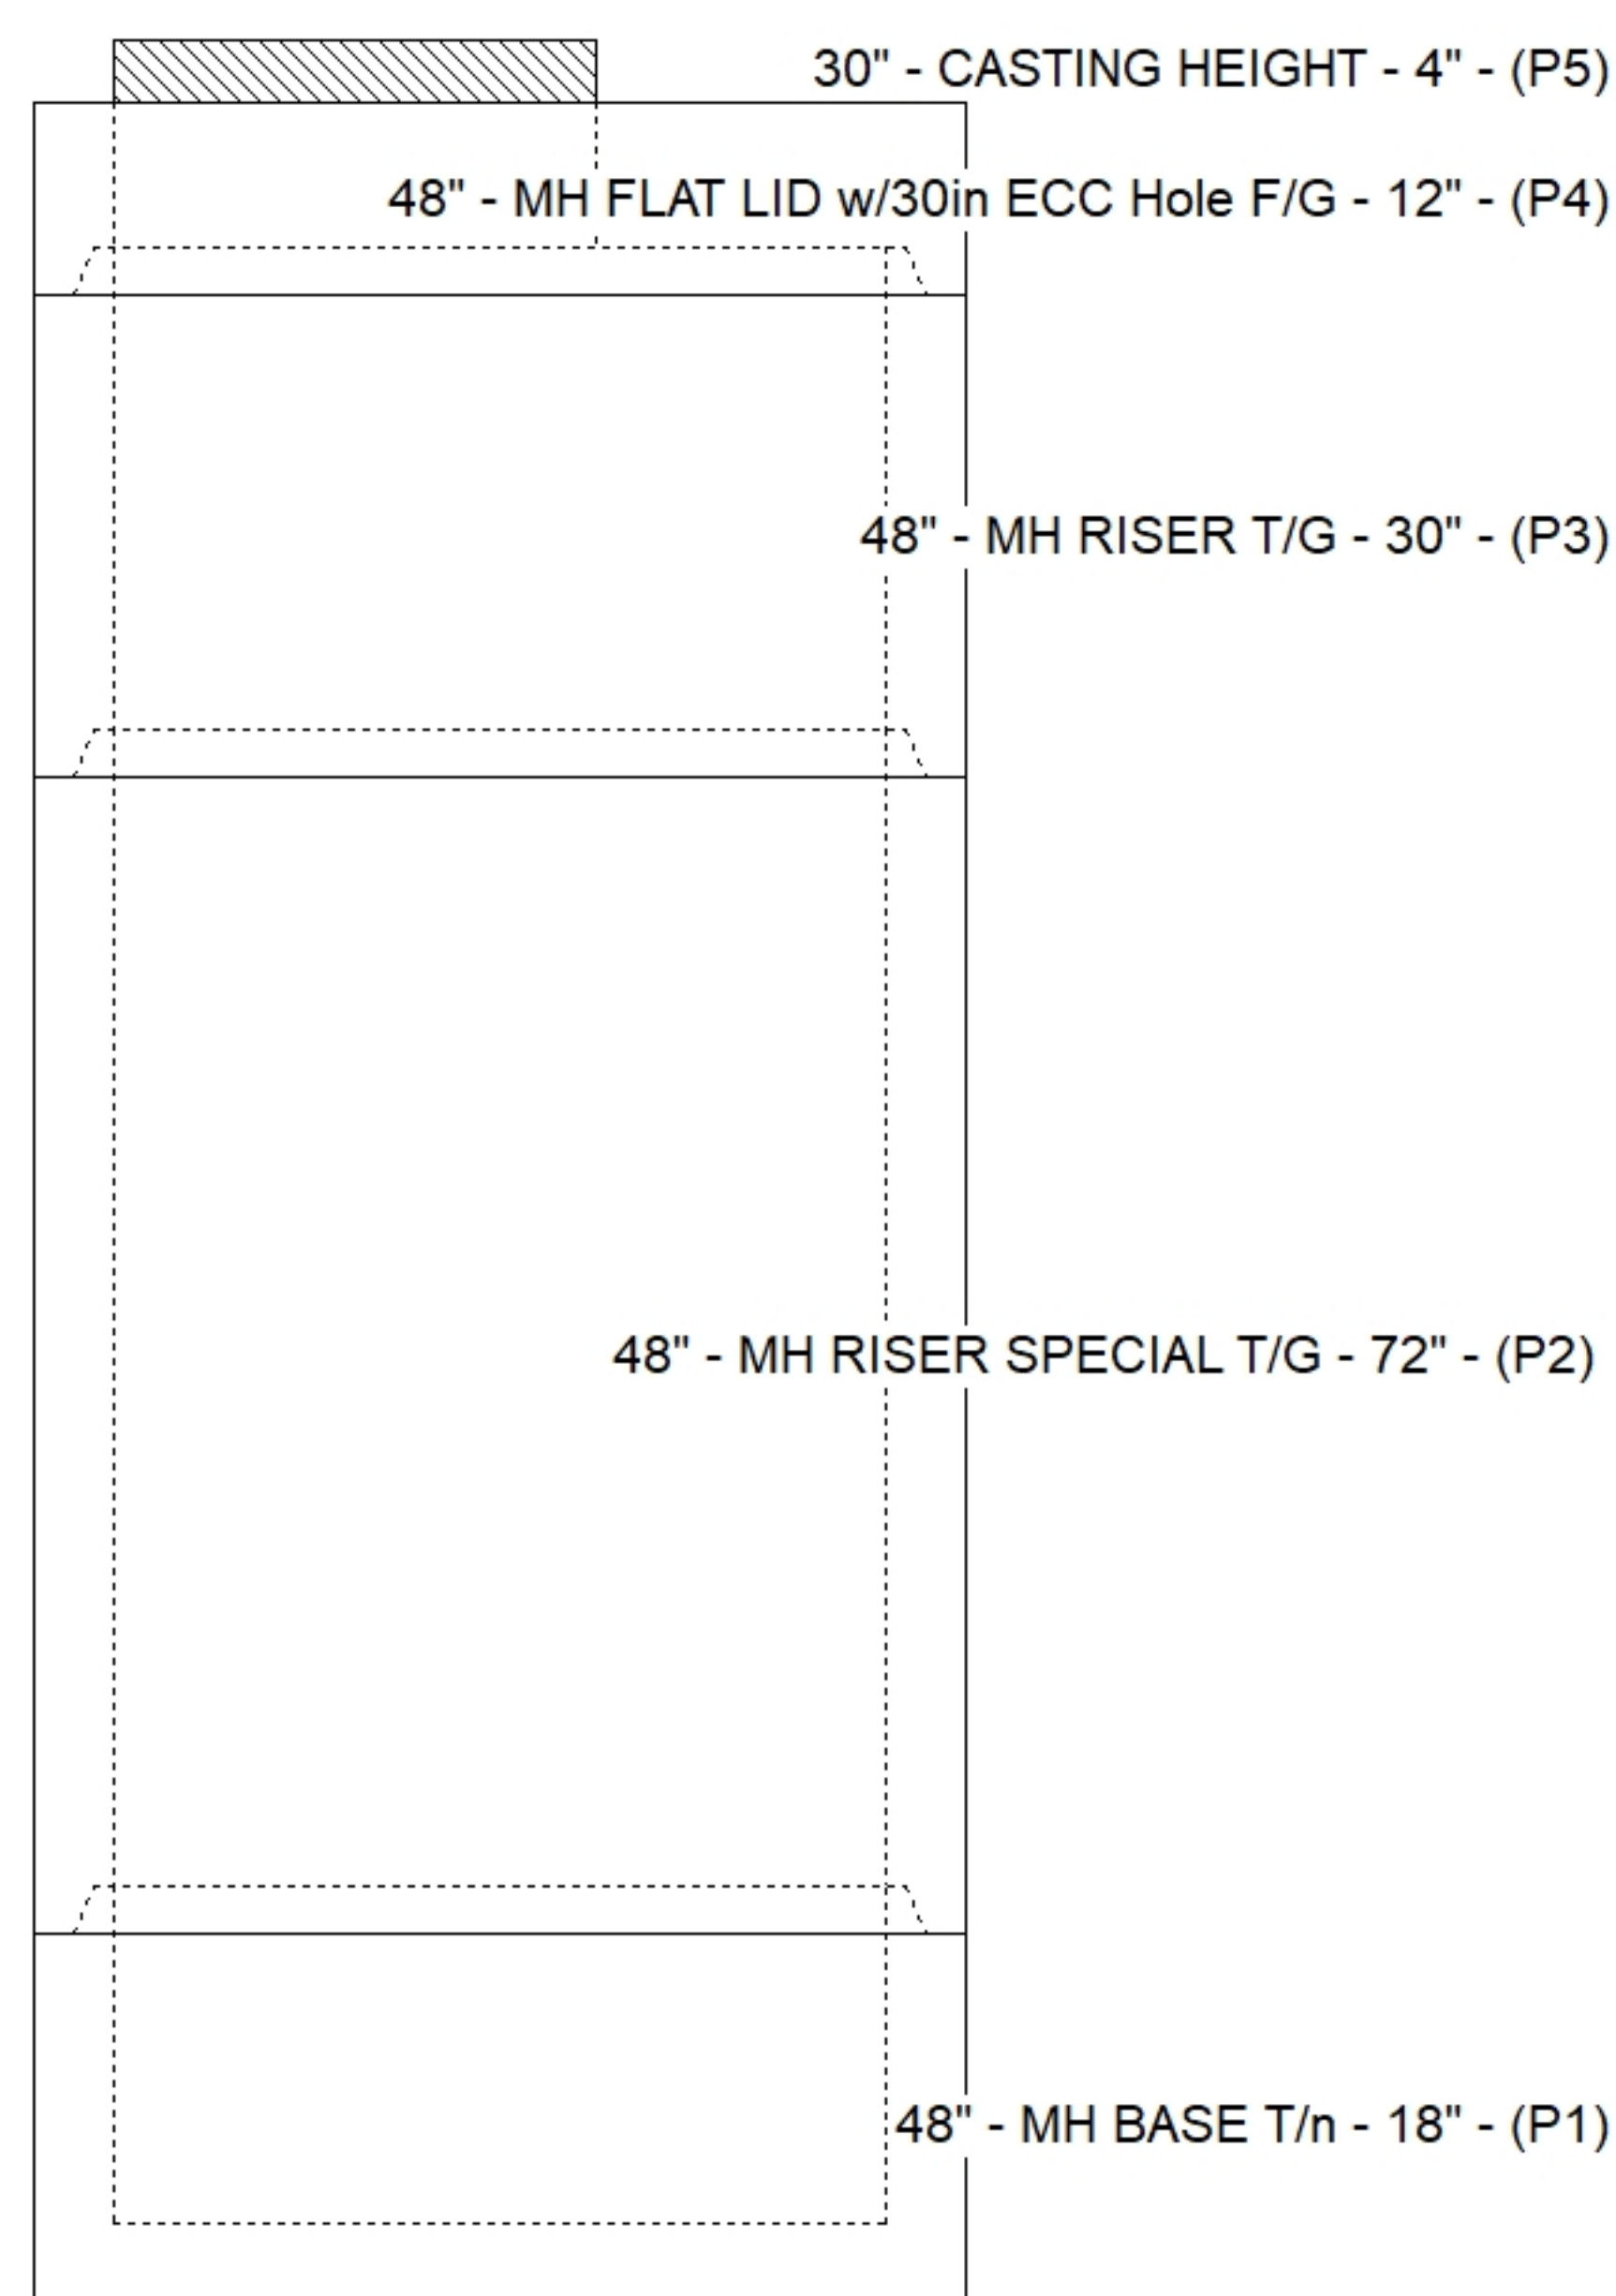

Default - Interior Dimensions

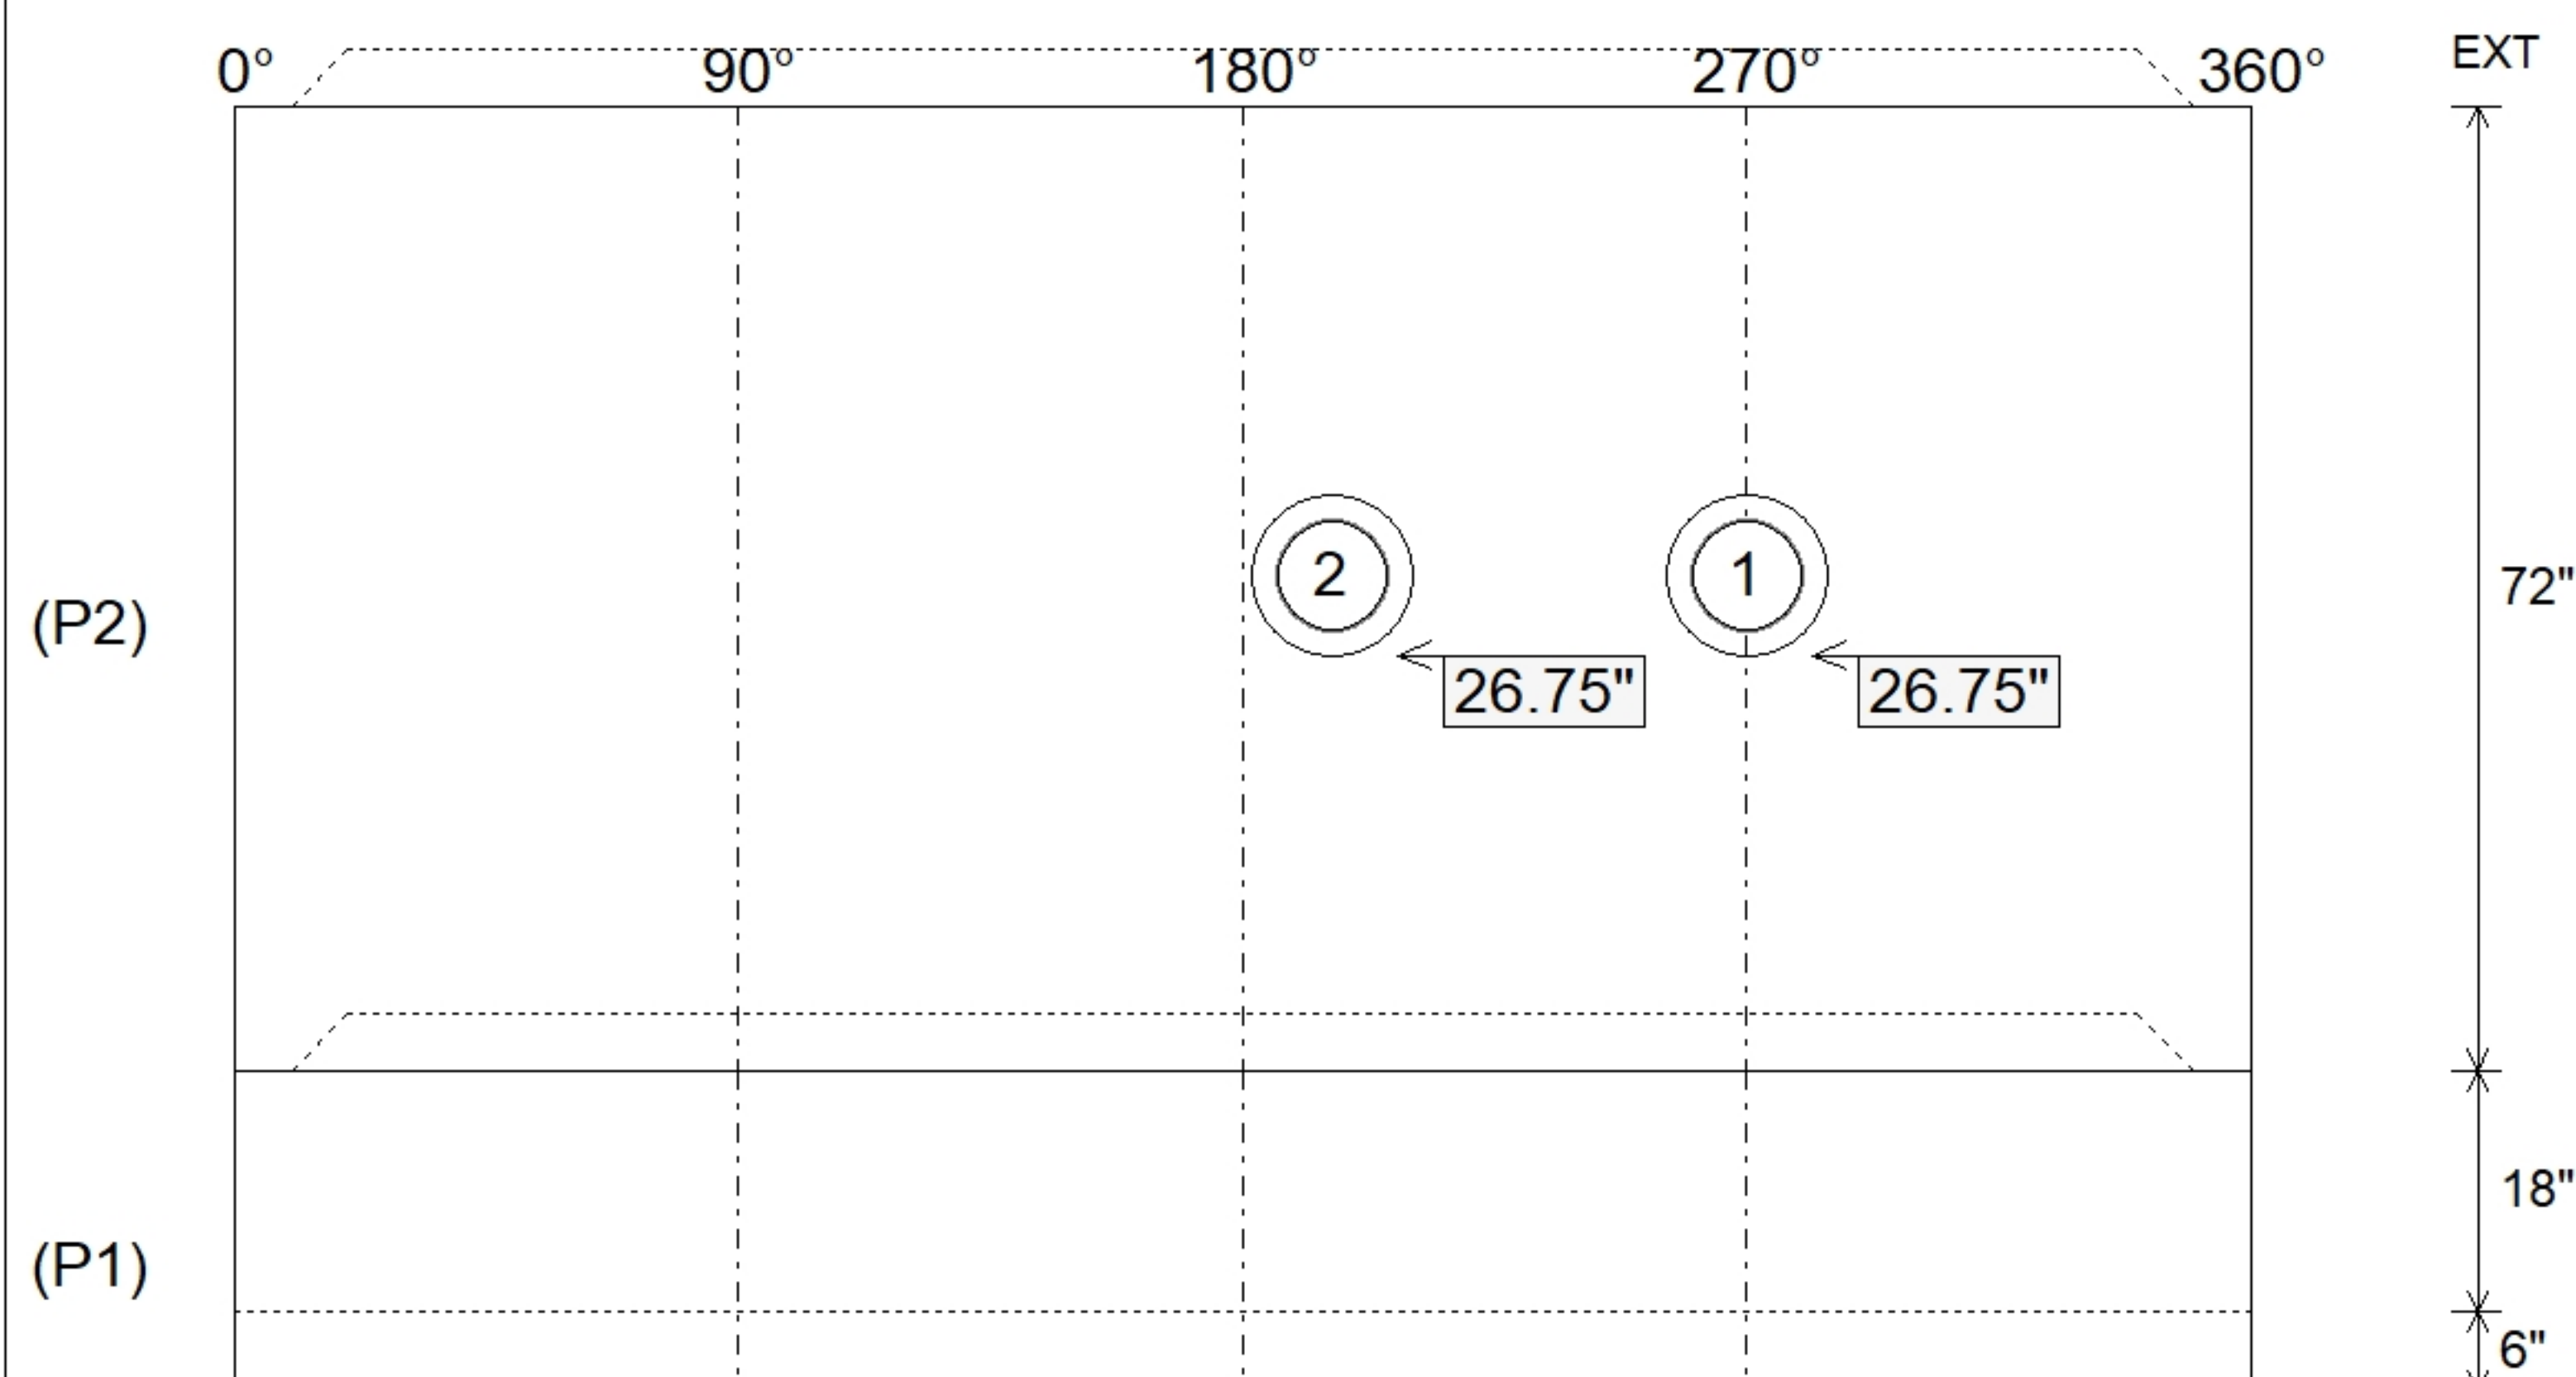

SUBMITTAL
APPROVED BY: