





Floor (Bot): 0'
Overall Height: 5.583'
Slack: 2.996"

	0 lb
	1580 lb
	2998 lb
	0 lb
	258 lb
	0 lb
	0 lb
	0 lb

Structure Total:	4836 lb

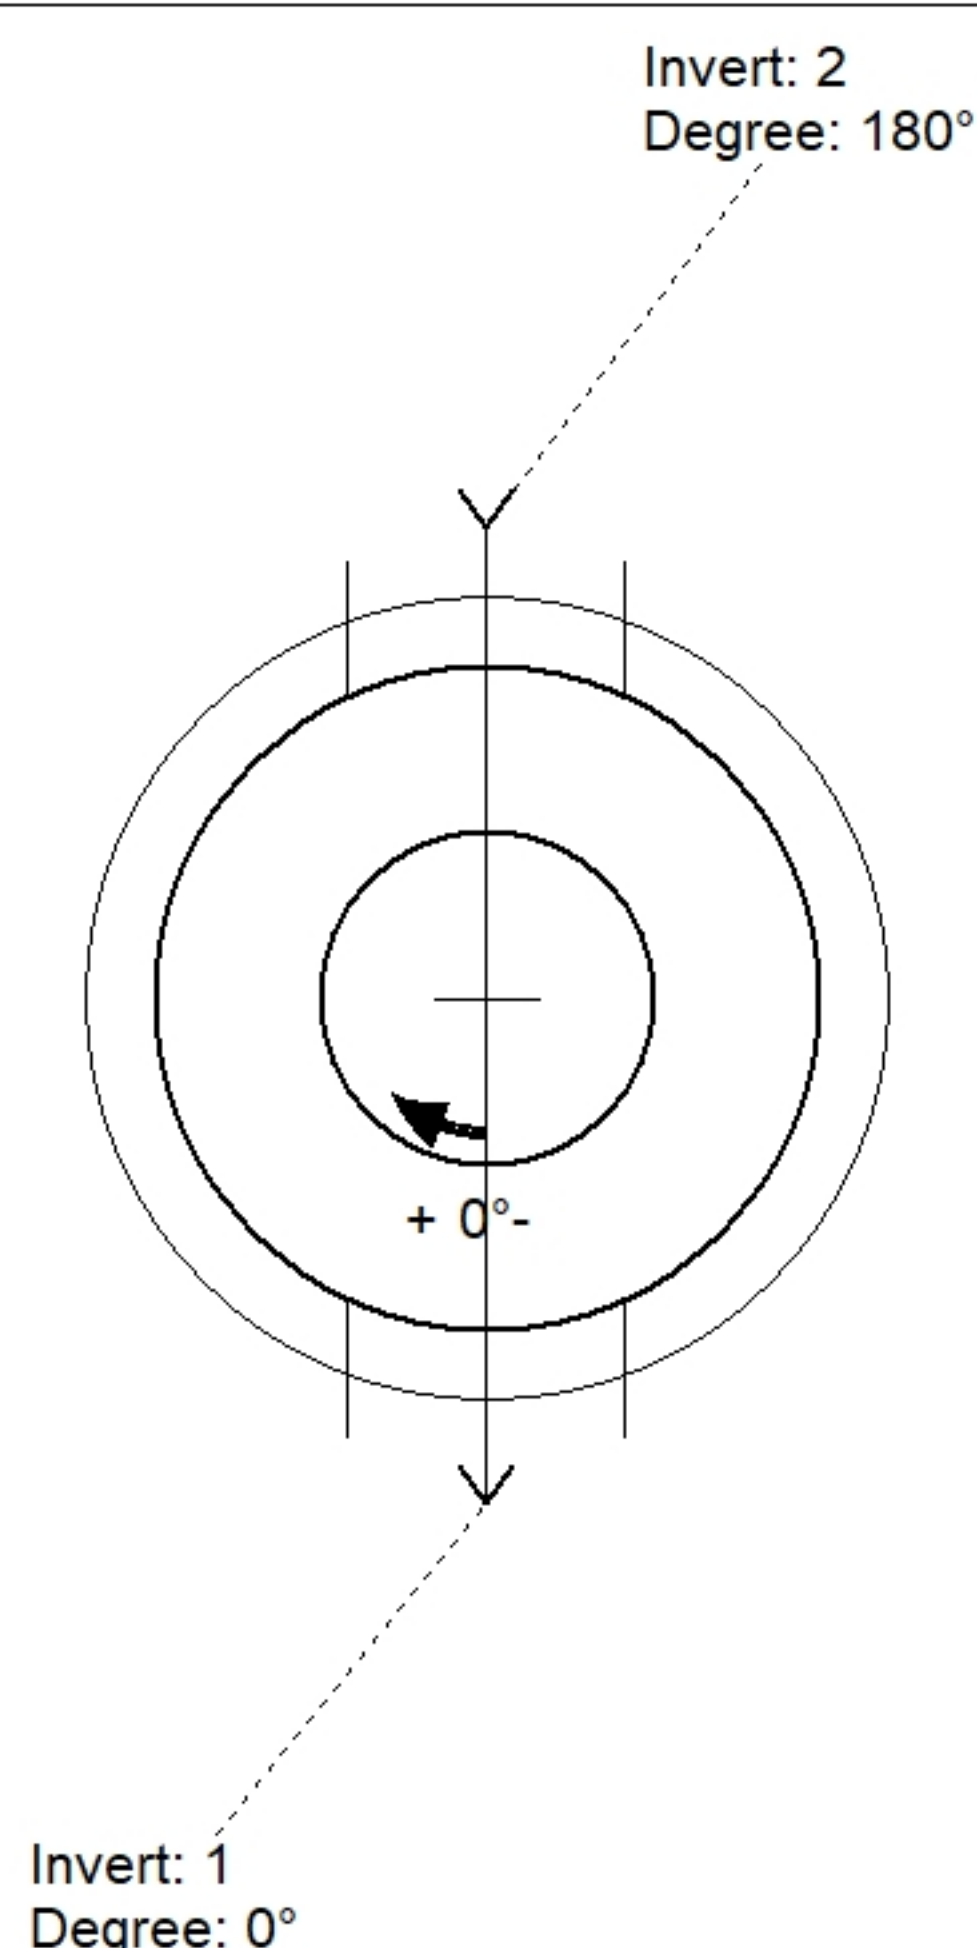

Position	Elev	Angle	Pipe	Pipe OD	Hole	Connector	Up (')	Ref
Rim	5.833'							
Reducer								
Invert 1	0.333'	0°	16" DI	17.5"	20" x 22"	DOGHOUSE 20"x22"	0.996"	P2
Invert 2	0.333'	180°	16" DI	17.5"	20" x 22"	DOGHOUSE 20"x22"	0.996"	P2
Invert 3								
Invert 4								
Invert 5								
Invert 6								
Invert 7								
Invert 8								

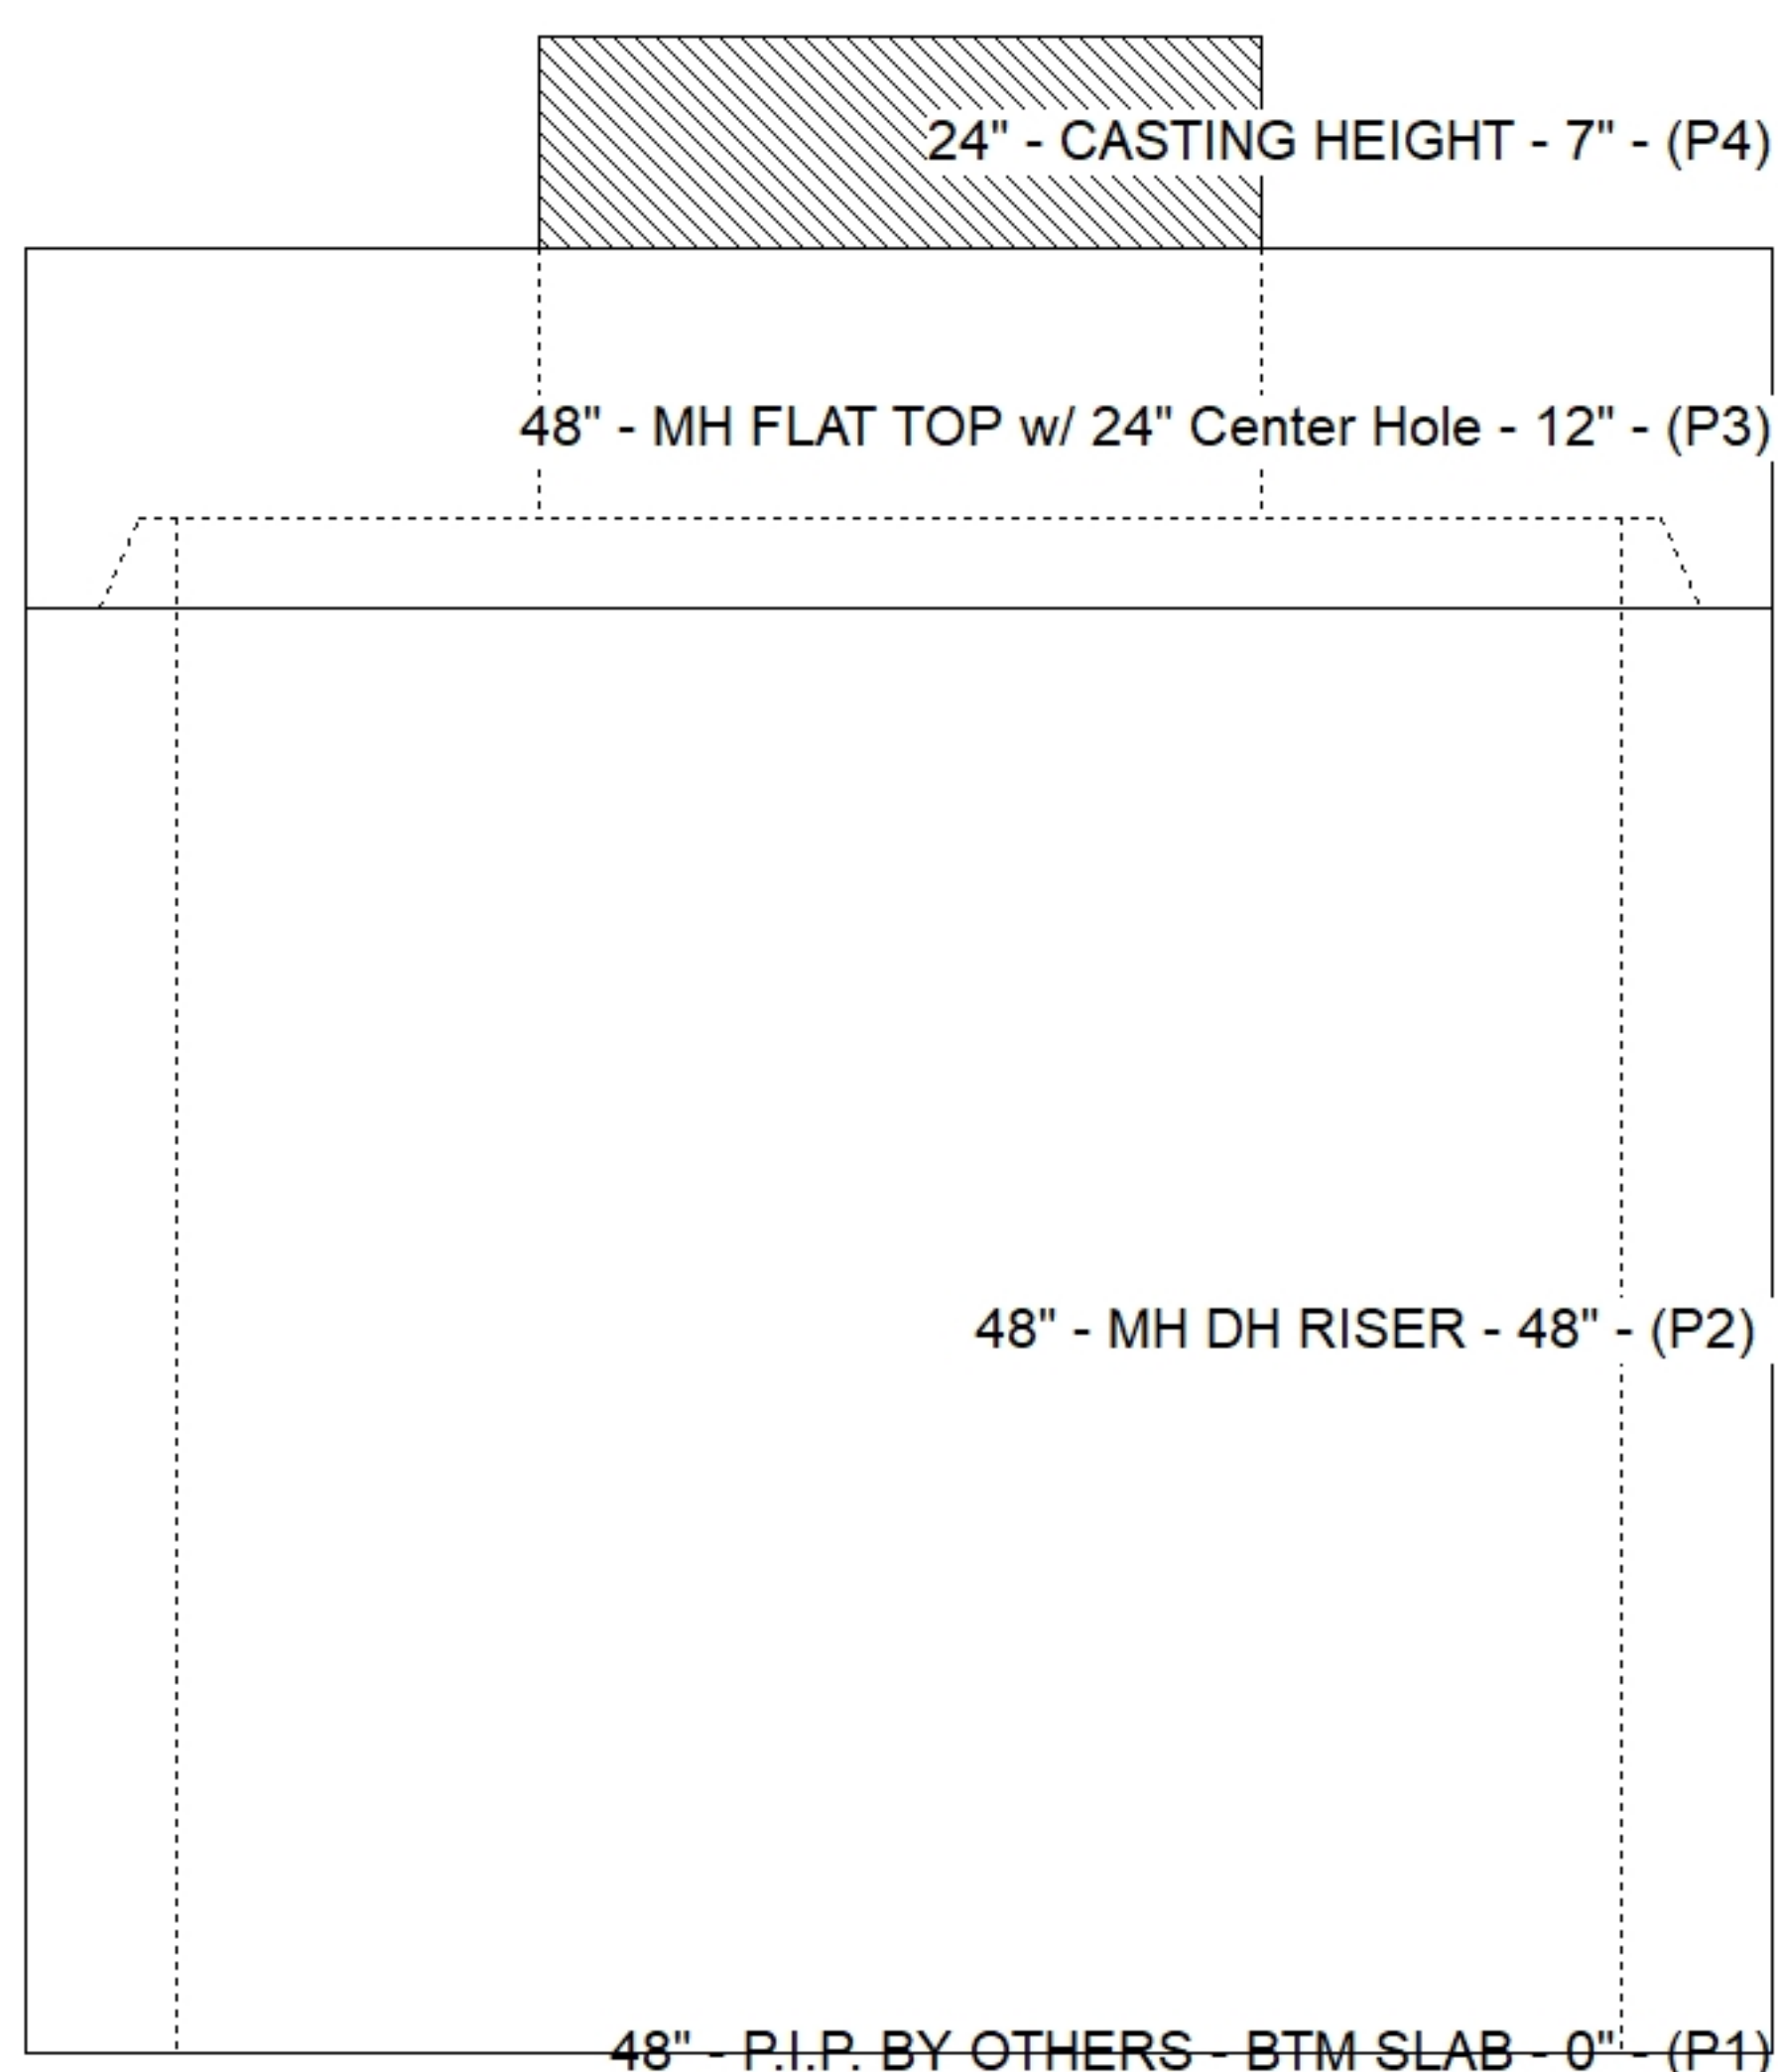

SUBMITTAL
APPROVED BY: