





Floor (Bot): 722.283'
Overall Height: 14.417'
Slack: 0.48"

100 lb
2478 lb
6128 lb
3701 lb
8579 lb
61 lb
0 lb
0 lb
20 lb
16 lb


Structure Total: 21082 lb

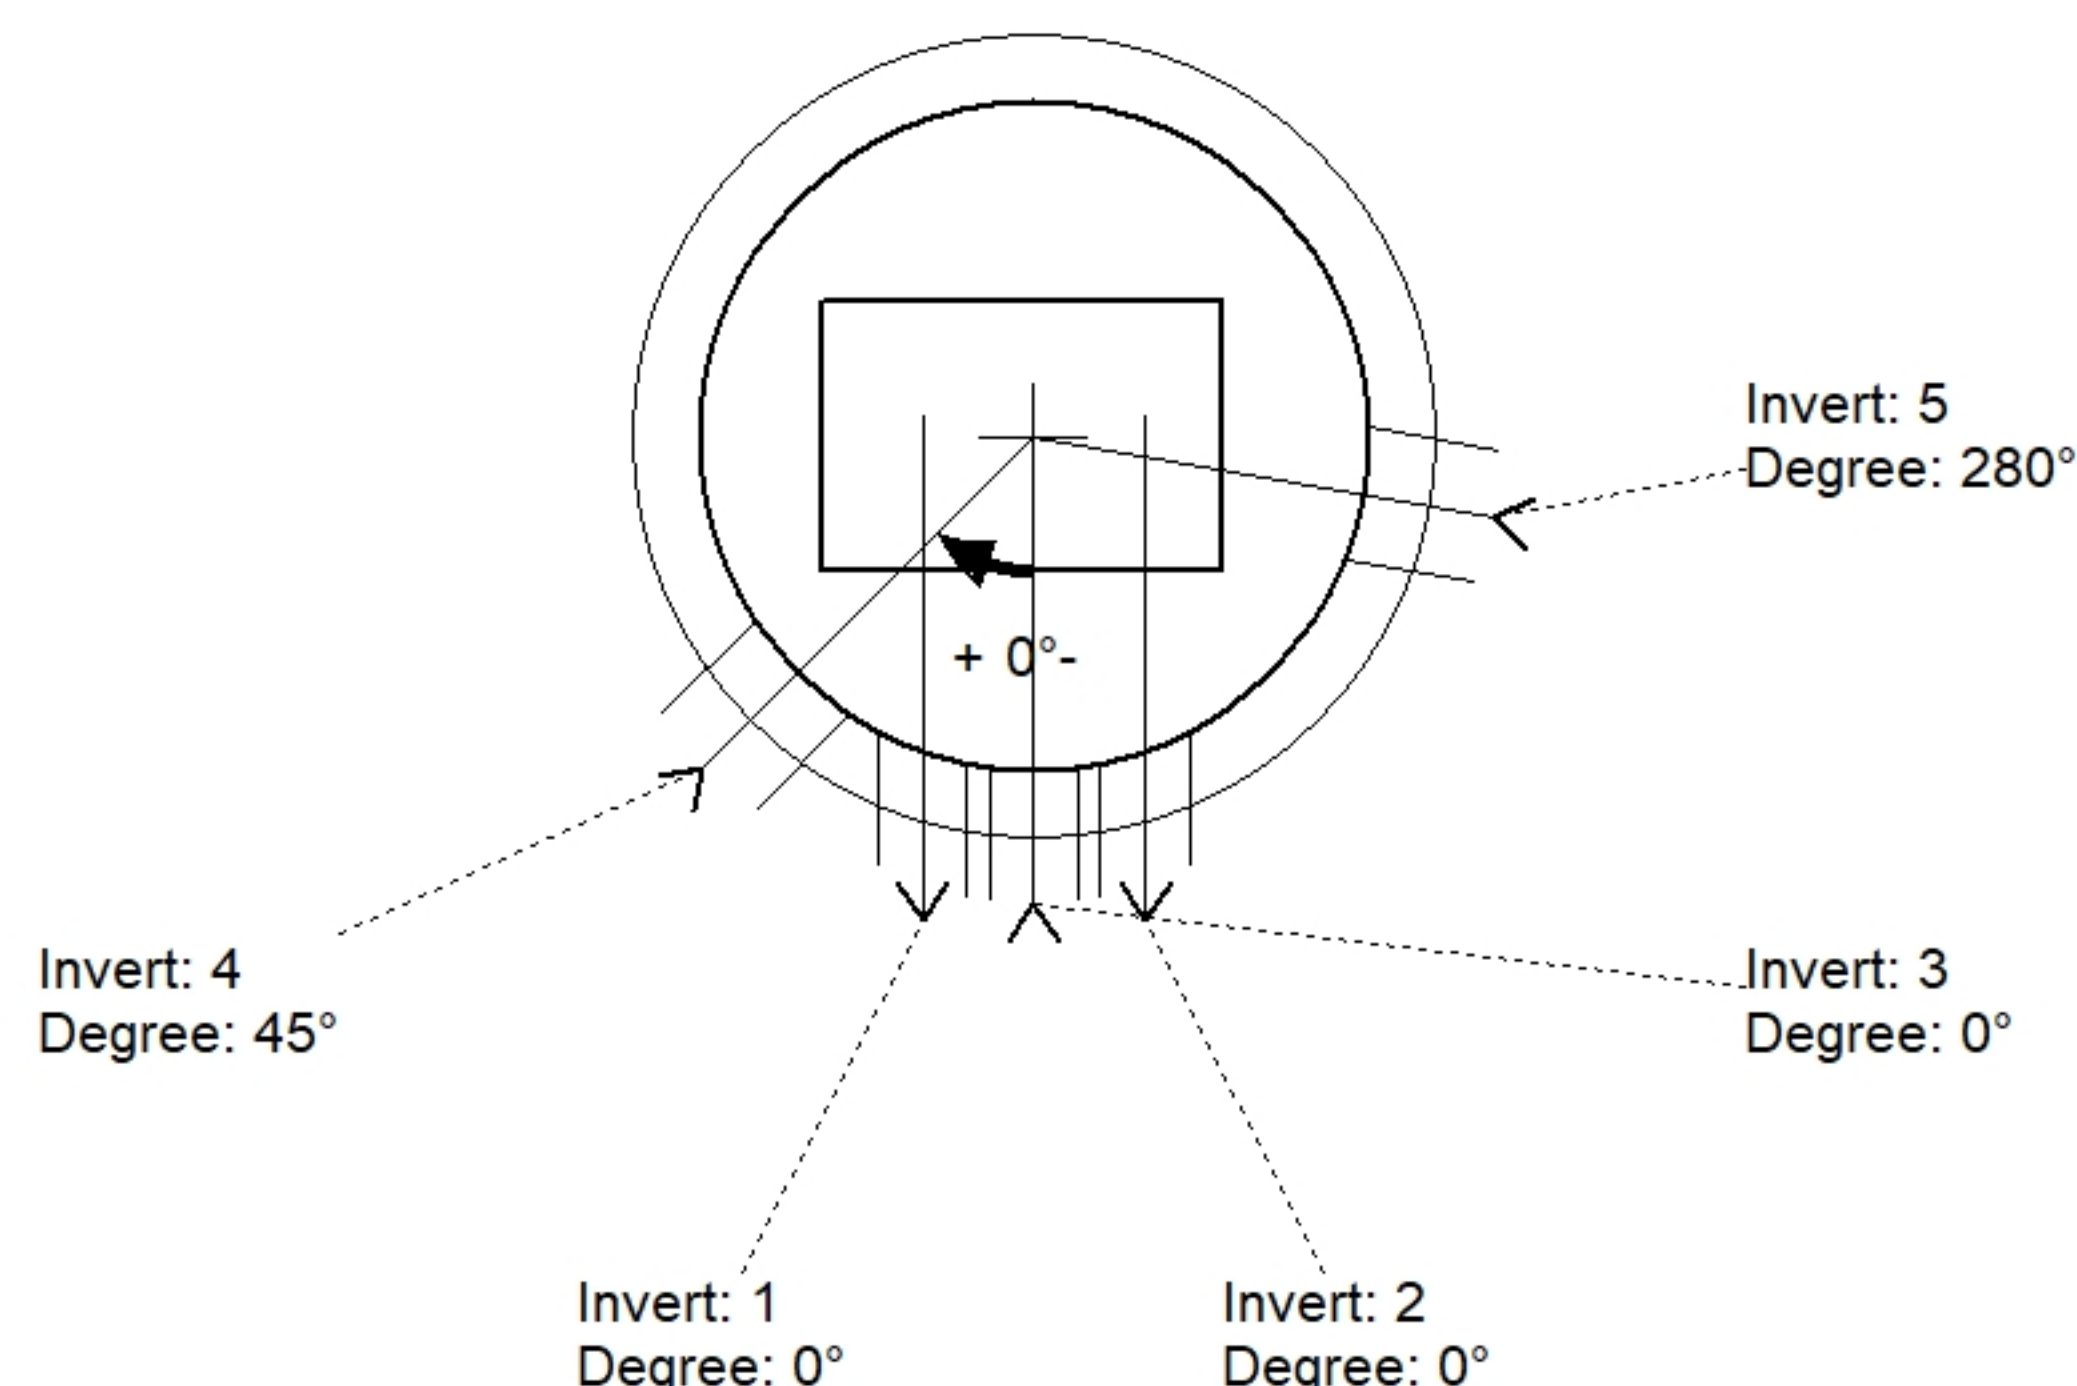

Position	Elev	Angle	Pipe	Pipe OD	Hole	Connector	Up (')	Ref
Rim	736.74'							
Reducer								
Invert 1	733.12'	0°	3" HDPE DR11	3.5"	8"	PSX 8QRS-S NYLO	22.705"	P3
Invert 2	733.12'	0°	3" HDPE DR11	3.5"	8"	PSX 8QRS-S NYLO	22.705"	P3
Invert 3	731.5'	0°	3" HDPE DR11	3.5"	8"	PSX 8QRS-S NYLO	3.265"	P3
Invert 4	729.43'	45°	8" PVC SDR35	8.5"	12"	PSX 12-08 NYLO	15.01"	P2
Invert 5	731.57'	280°	8" PVC SDR35	8.5"	12"	PSX 12-08 NYLO	4.69"	P3
Invert 6								
Invert 7								
Invert 8								

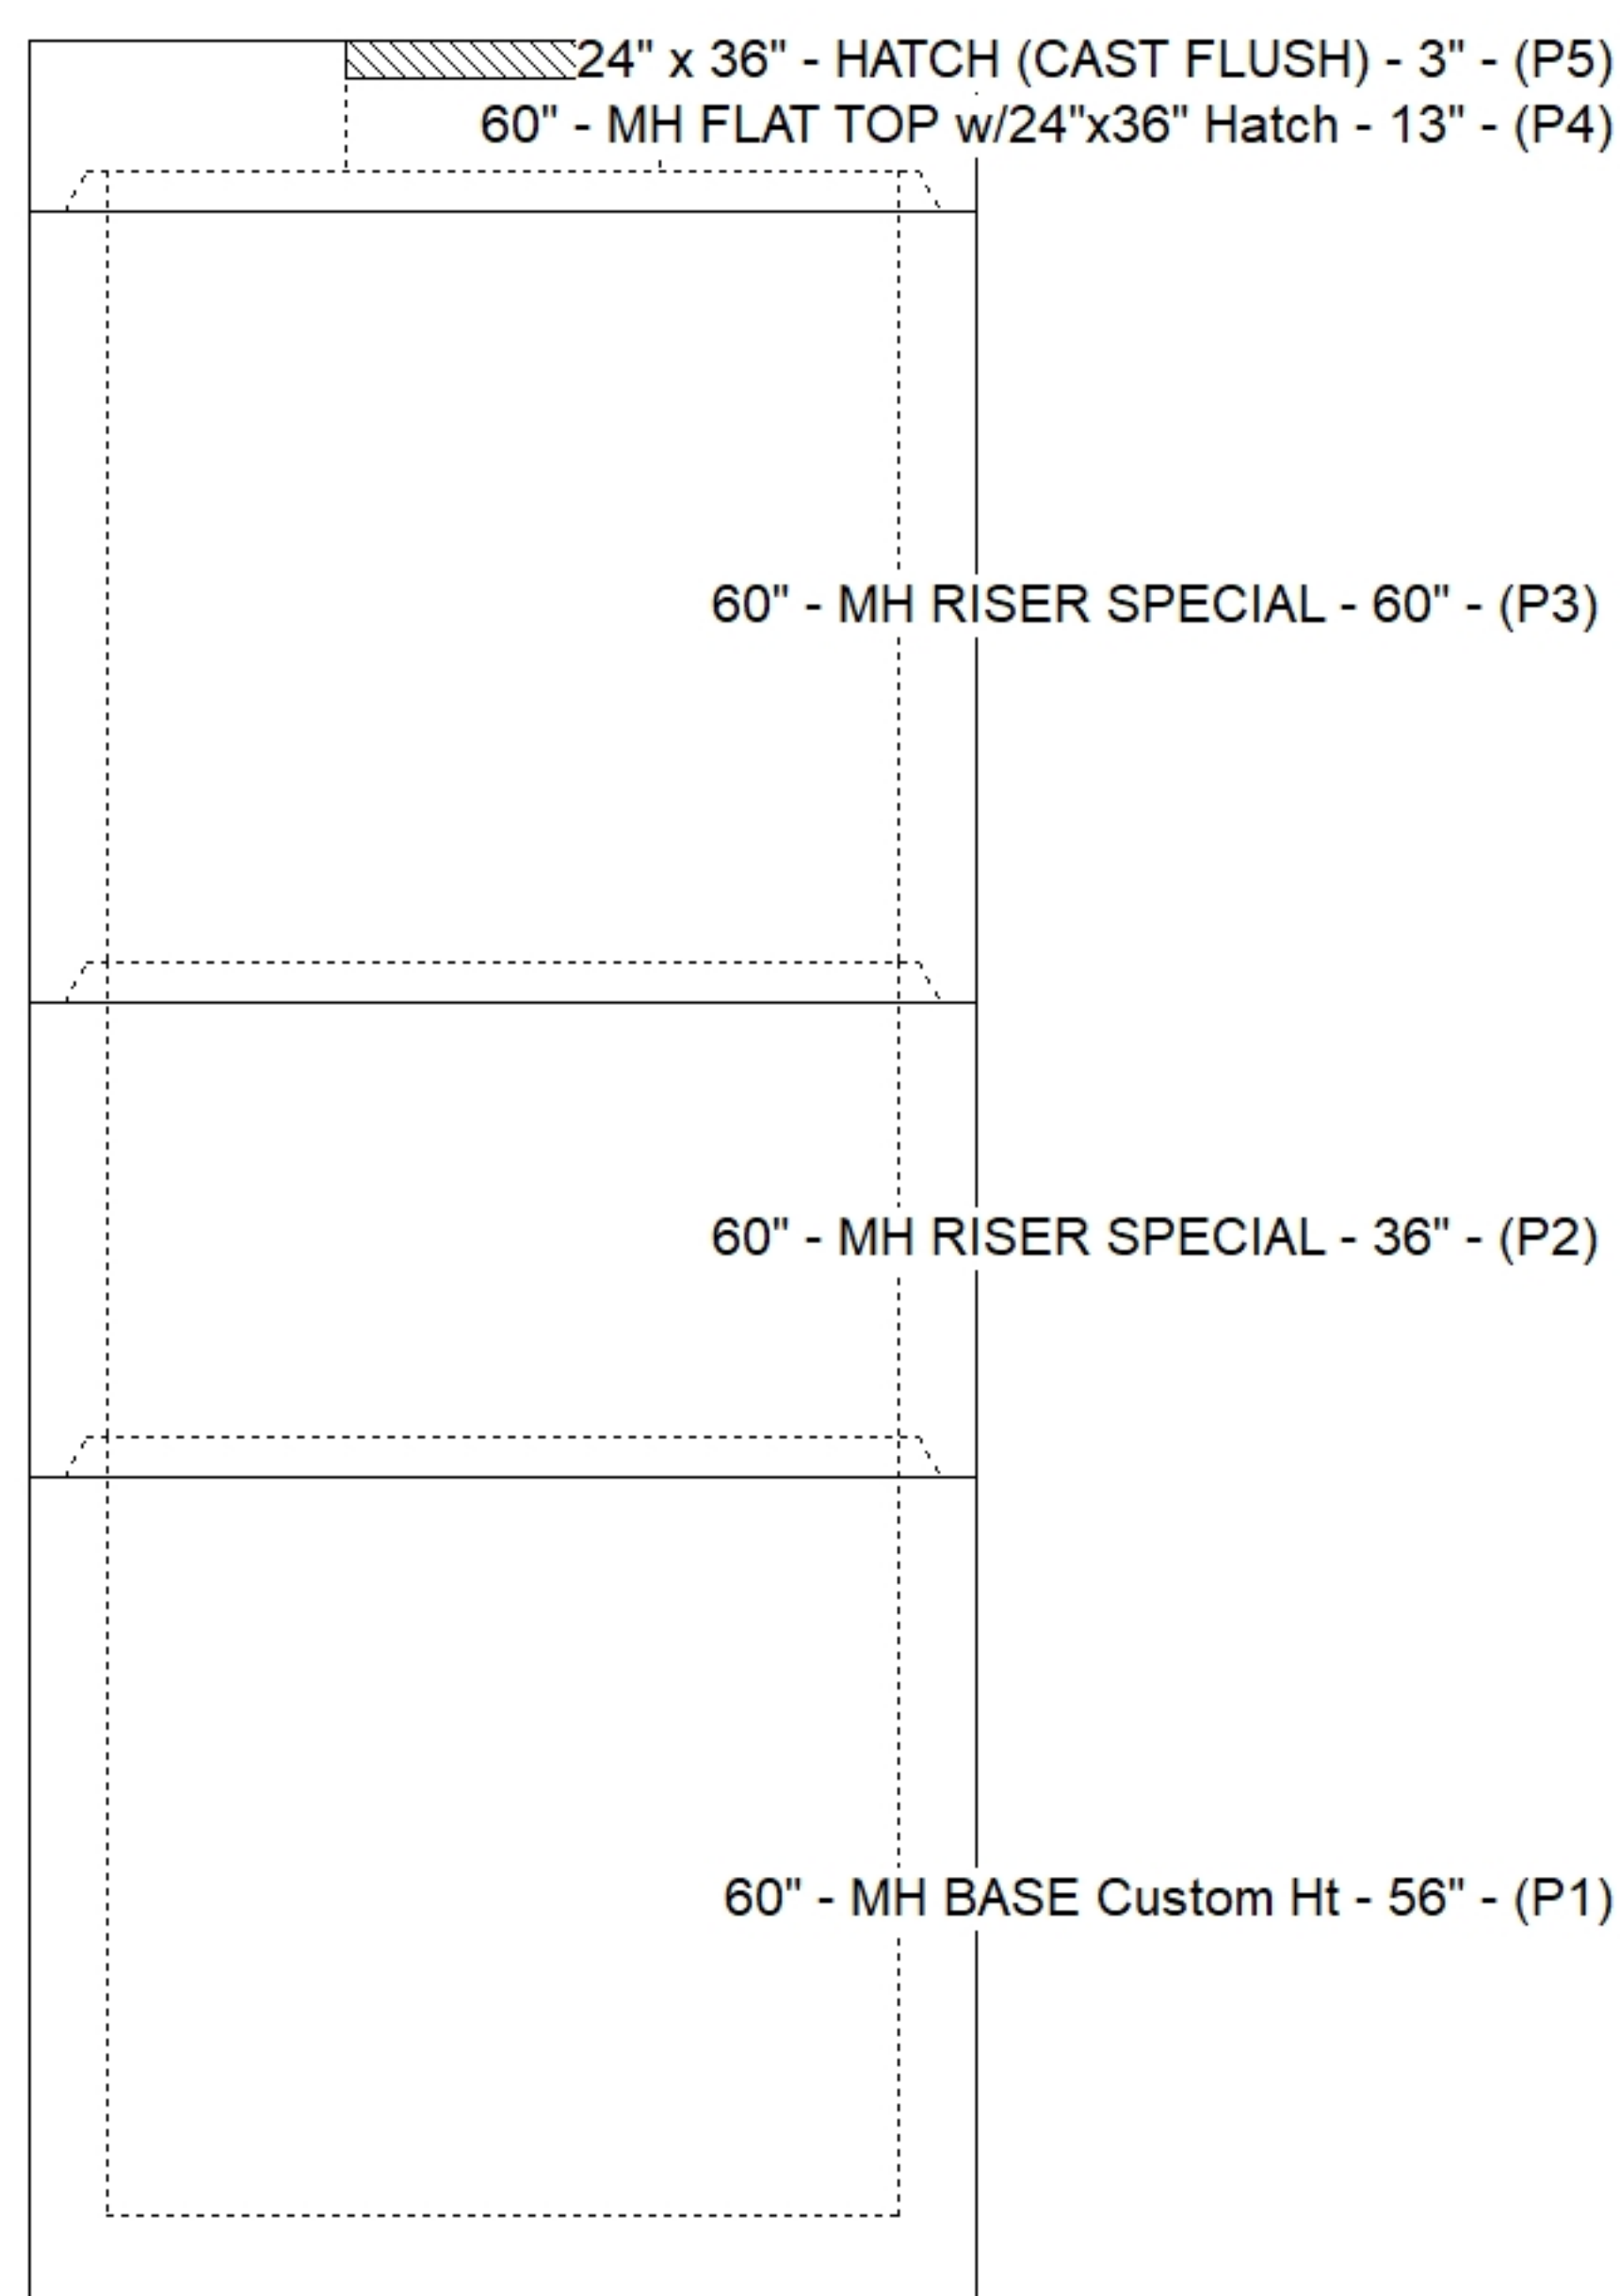

Default - Interior Dimensions

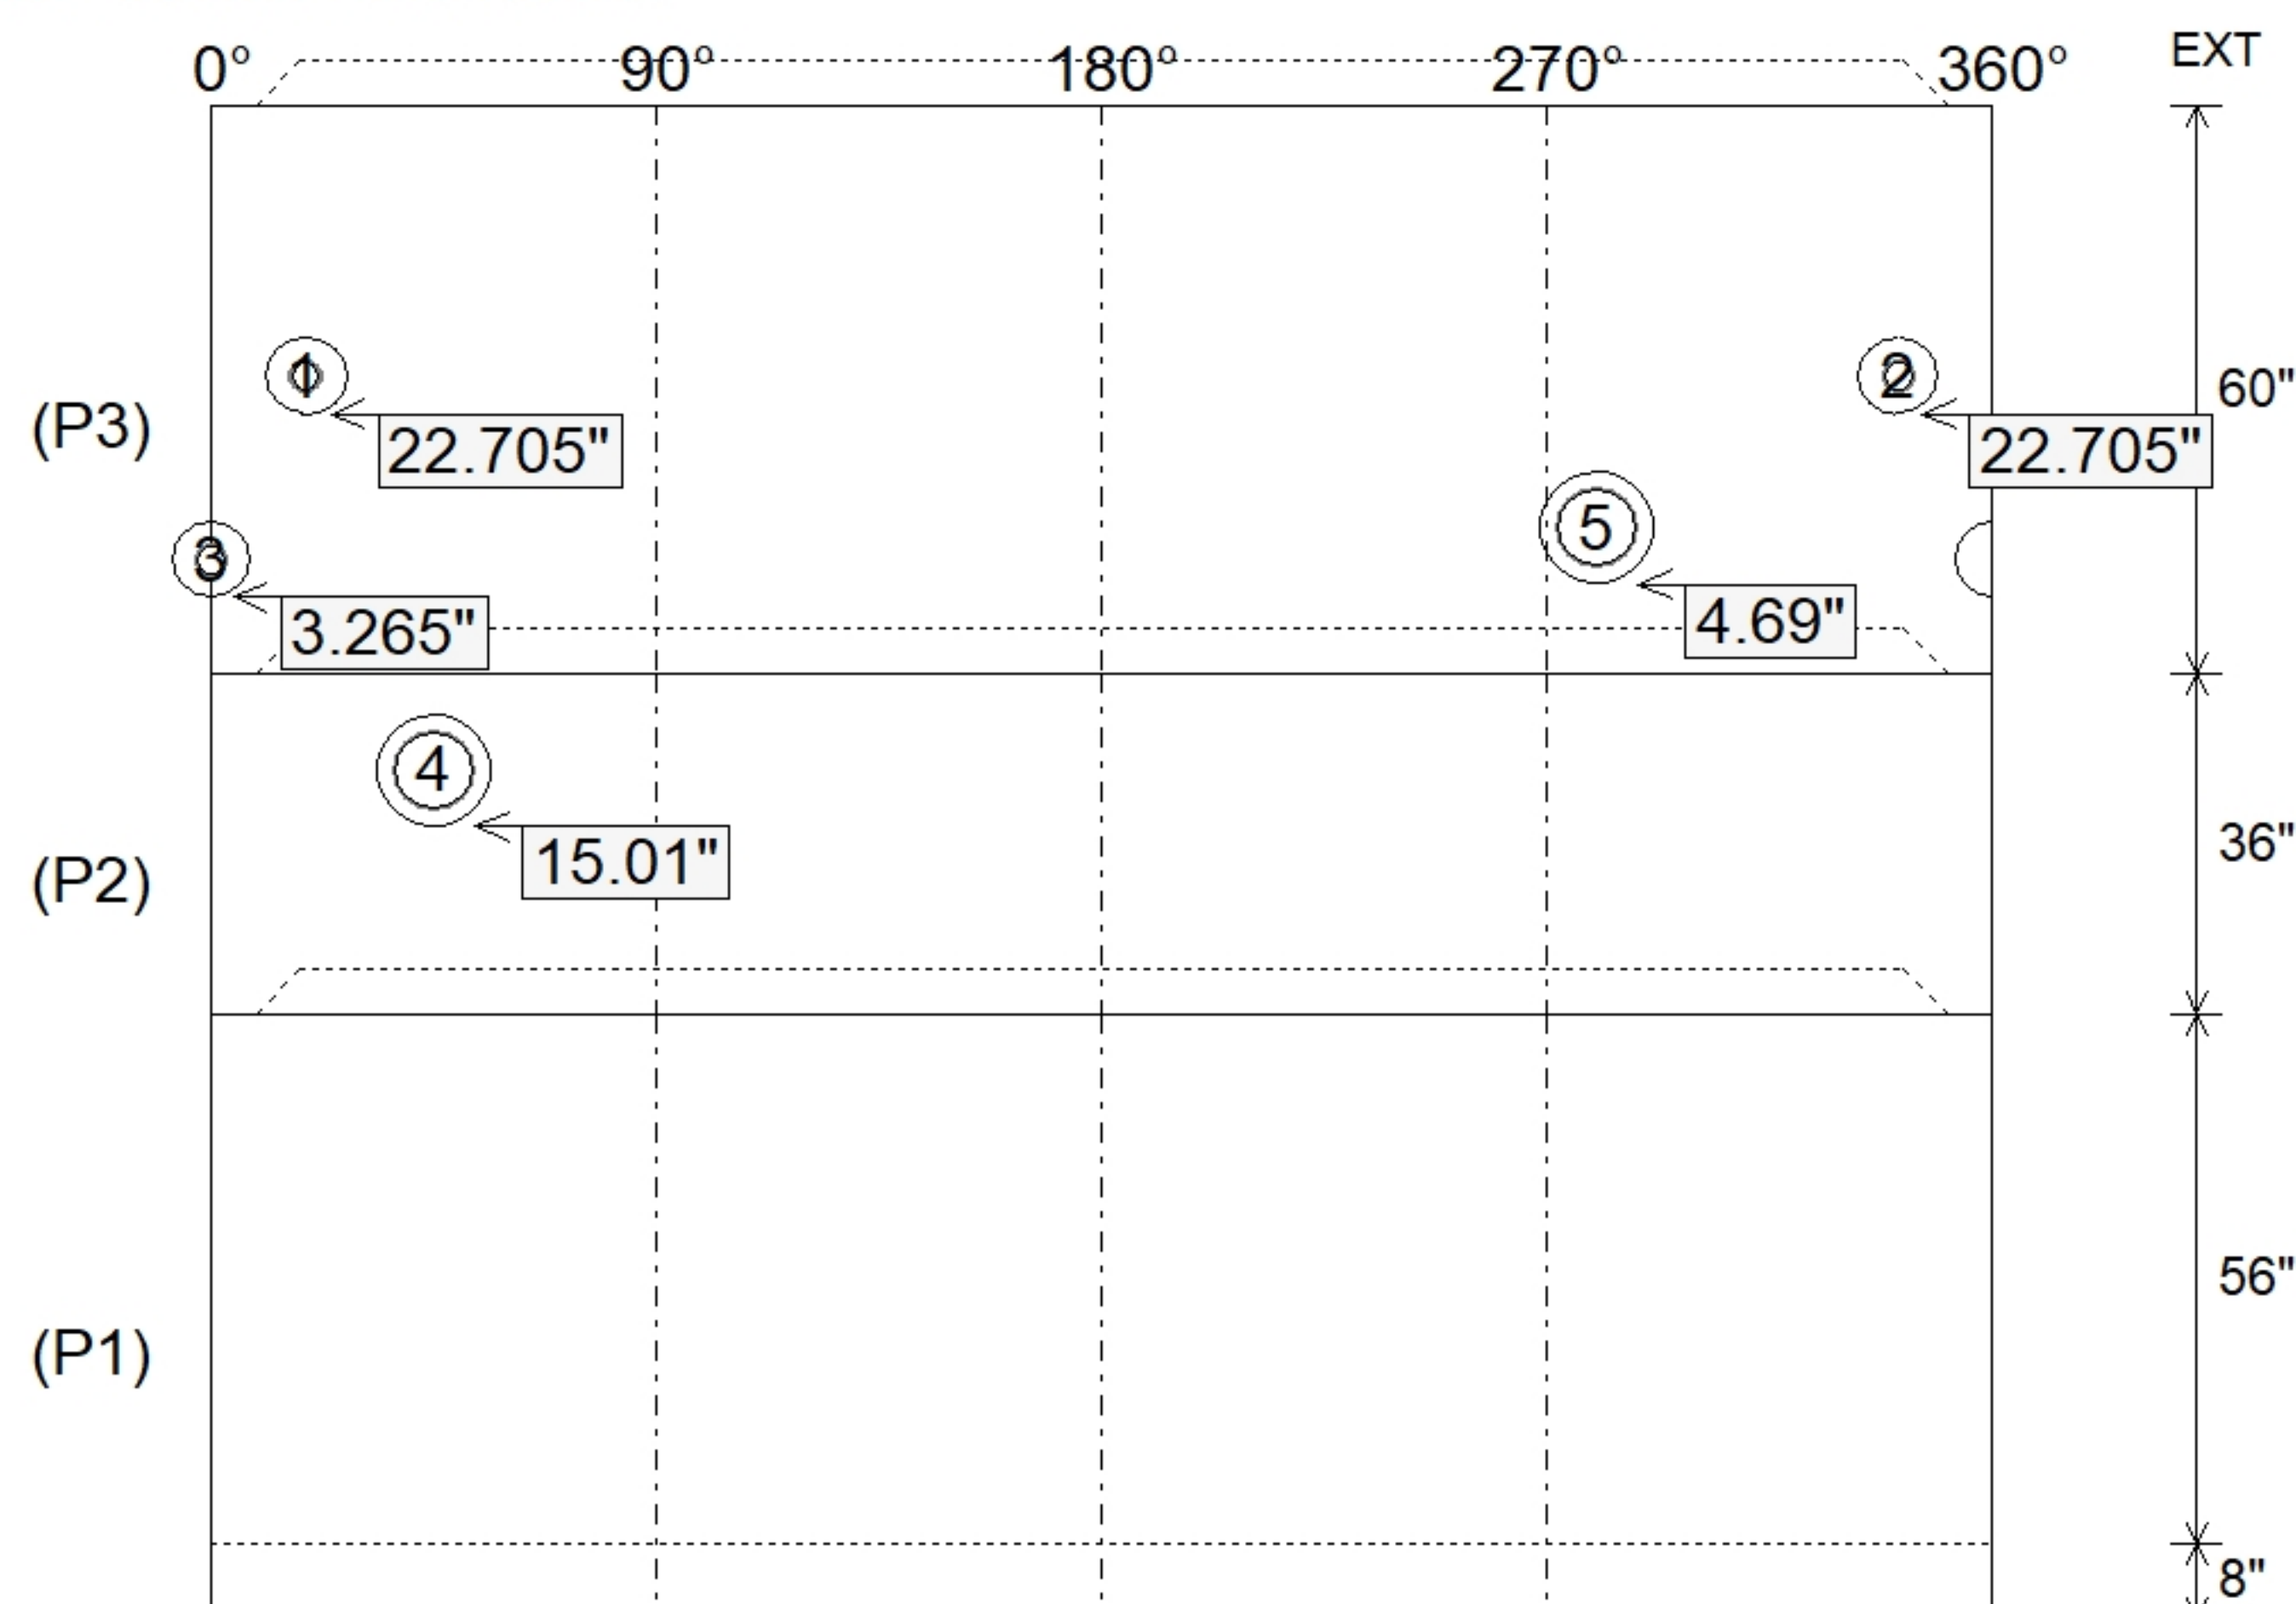

SUBMITTAL
APPROVED BY: