

Contractor: Cumberland Pipeline LLC

Plant: 100




Floor (Bot): -0.667'
Overall Height: 0.667'
Slack: 0"

STRUCTURE SUMMARY:

P1) 87" x 87" - 87IN X 87IN OD FLAT TOP SPEC. (w/ 24IN ECC HOLE) - 8"

4777 lb


Structure Total: 4777 lb

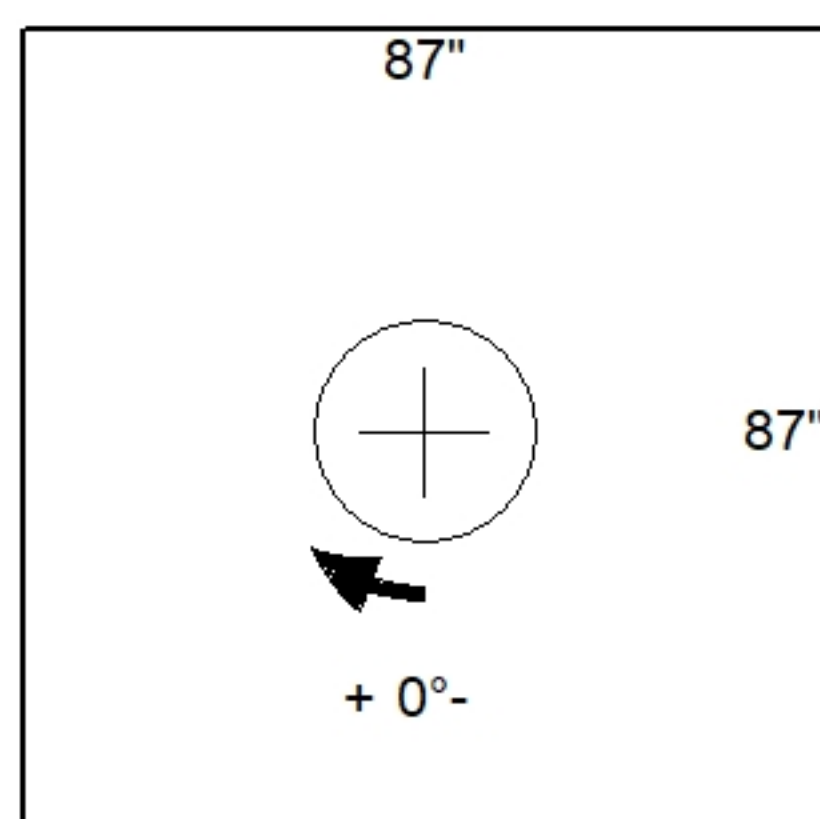

Position	Elev	Angle	Pipe	Pipe OD	Hole	Connector	Up ()	Ref
Rim	0'							
Reducer								
Invert 1								
Invert 2								
Invert 3								
Invert 4								
Invert 5								
Invert 6								
Invert 7								
Invert 8								

Default - Interior Dimensions

87" x 87" - 87IN X 87IN OD FLAT TOP SPEC. (w/ 24IN ECC HOLE) - 8" - (P1)

 (P1)  A horizontal rectangular plate is shown. Above the plate, four labels are positioned: 'Front' above the left end, 'Right' above the center, 'Back' above the center-right, and 'Left' above the right end. To the left of the plate is the label '(P1)'. To the right of the plate is the label 'EXT' above a dimension line indicating a width of 8".

SUBMITTAL
APPROVED BY: