





Floor (Bot): 326.4'
Overall Height: 9.333'
Slack: 3.2"


Structure Total: 8636 lb

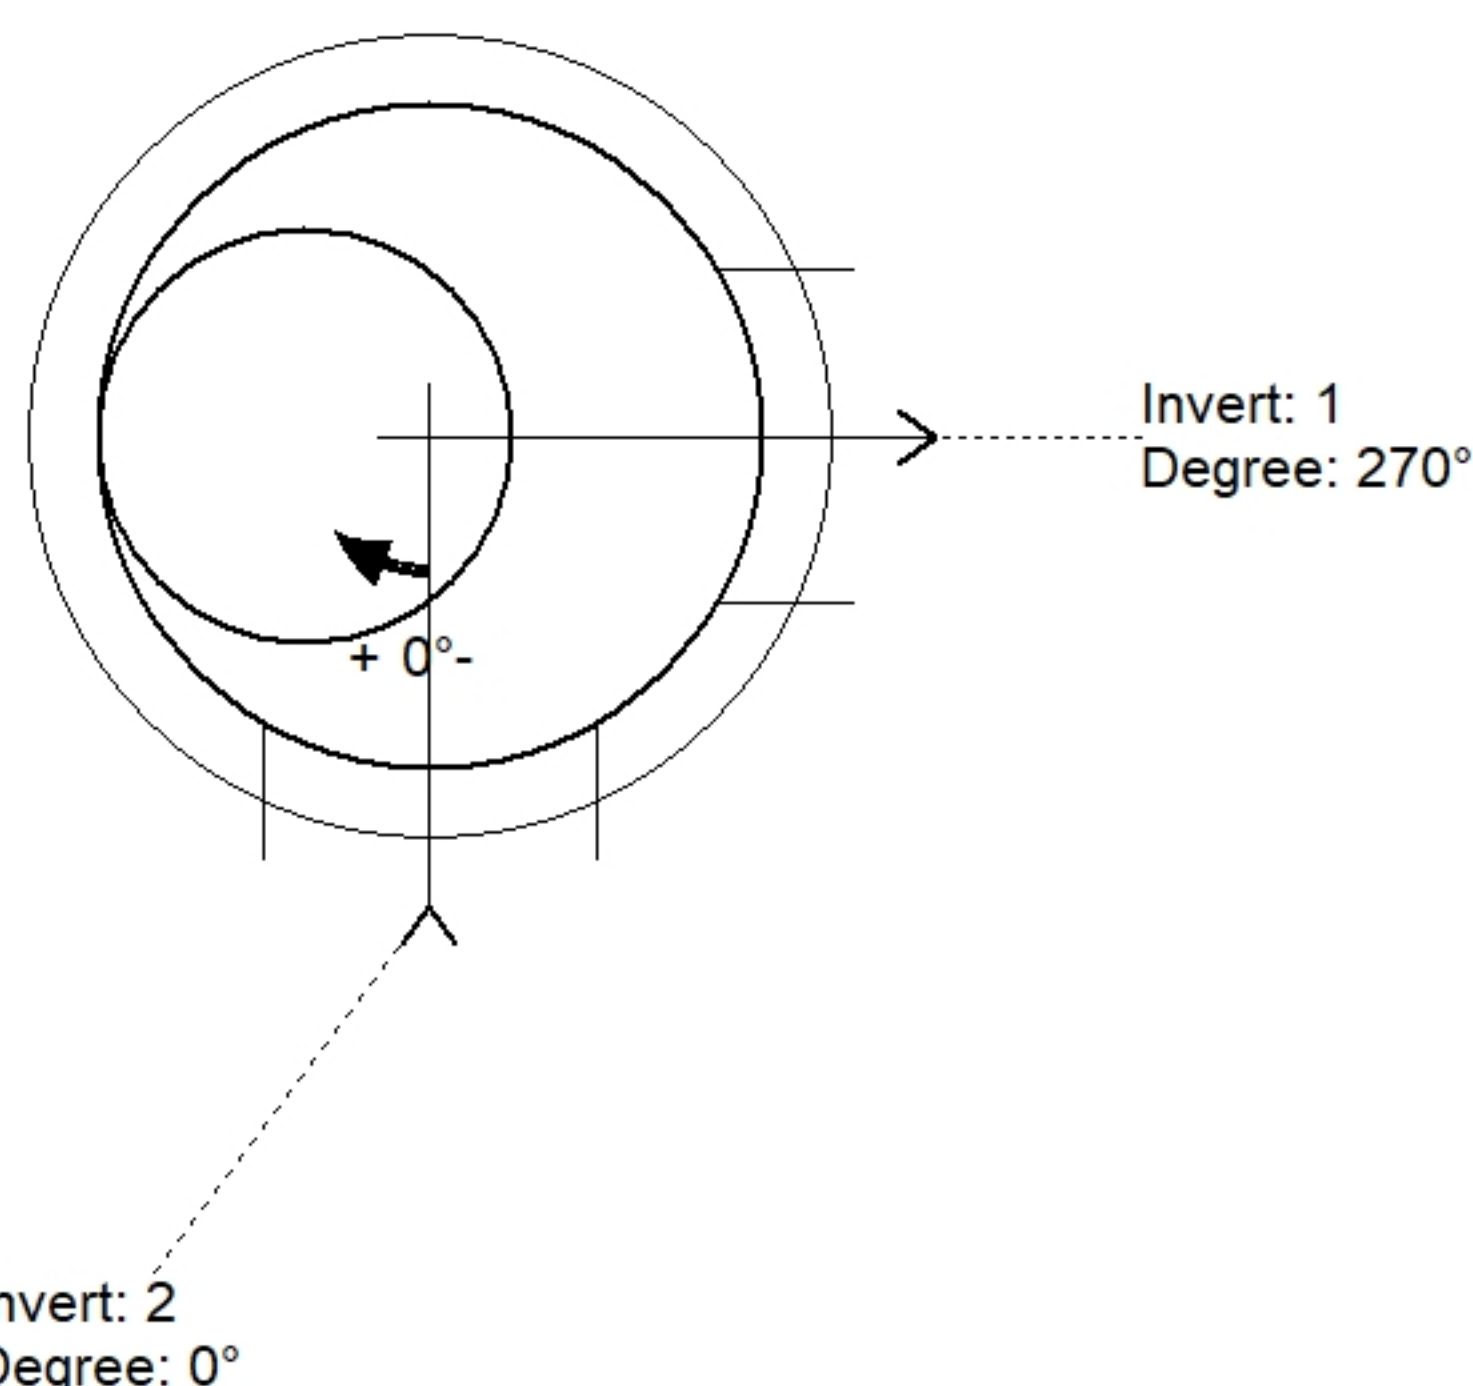

Position	Elev	Angle	Pipe	Pipe OD	Hole	Connector	Up (')	Ref
Rim	336'							
Reducer								
Invert 1	331.15'	270°	18" HDPE	21.2"	24"	Hole 24	25.75"	P2
Invert 2	331.15'	0°	18" HDPE	21.2"	24"	Hole 24	25.75"	P2
Invert 3								
Invert 4								
Invert 5								
Invert 6								
Invert 7								
Invert 8								

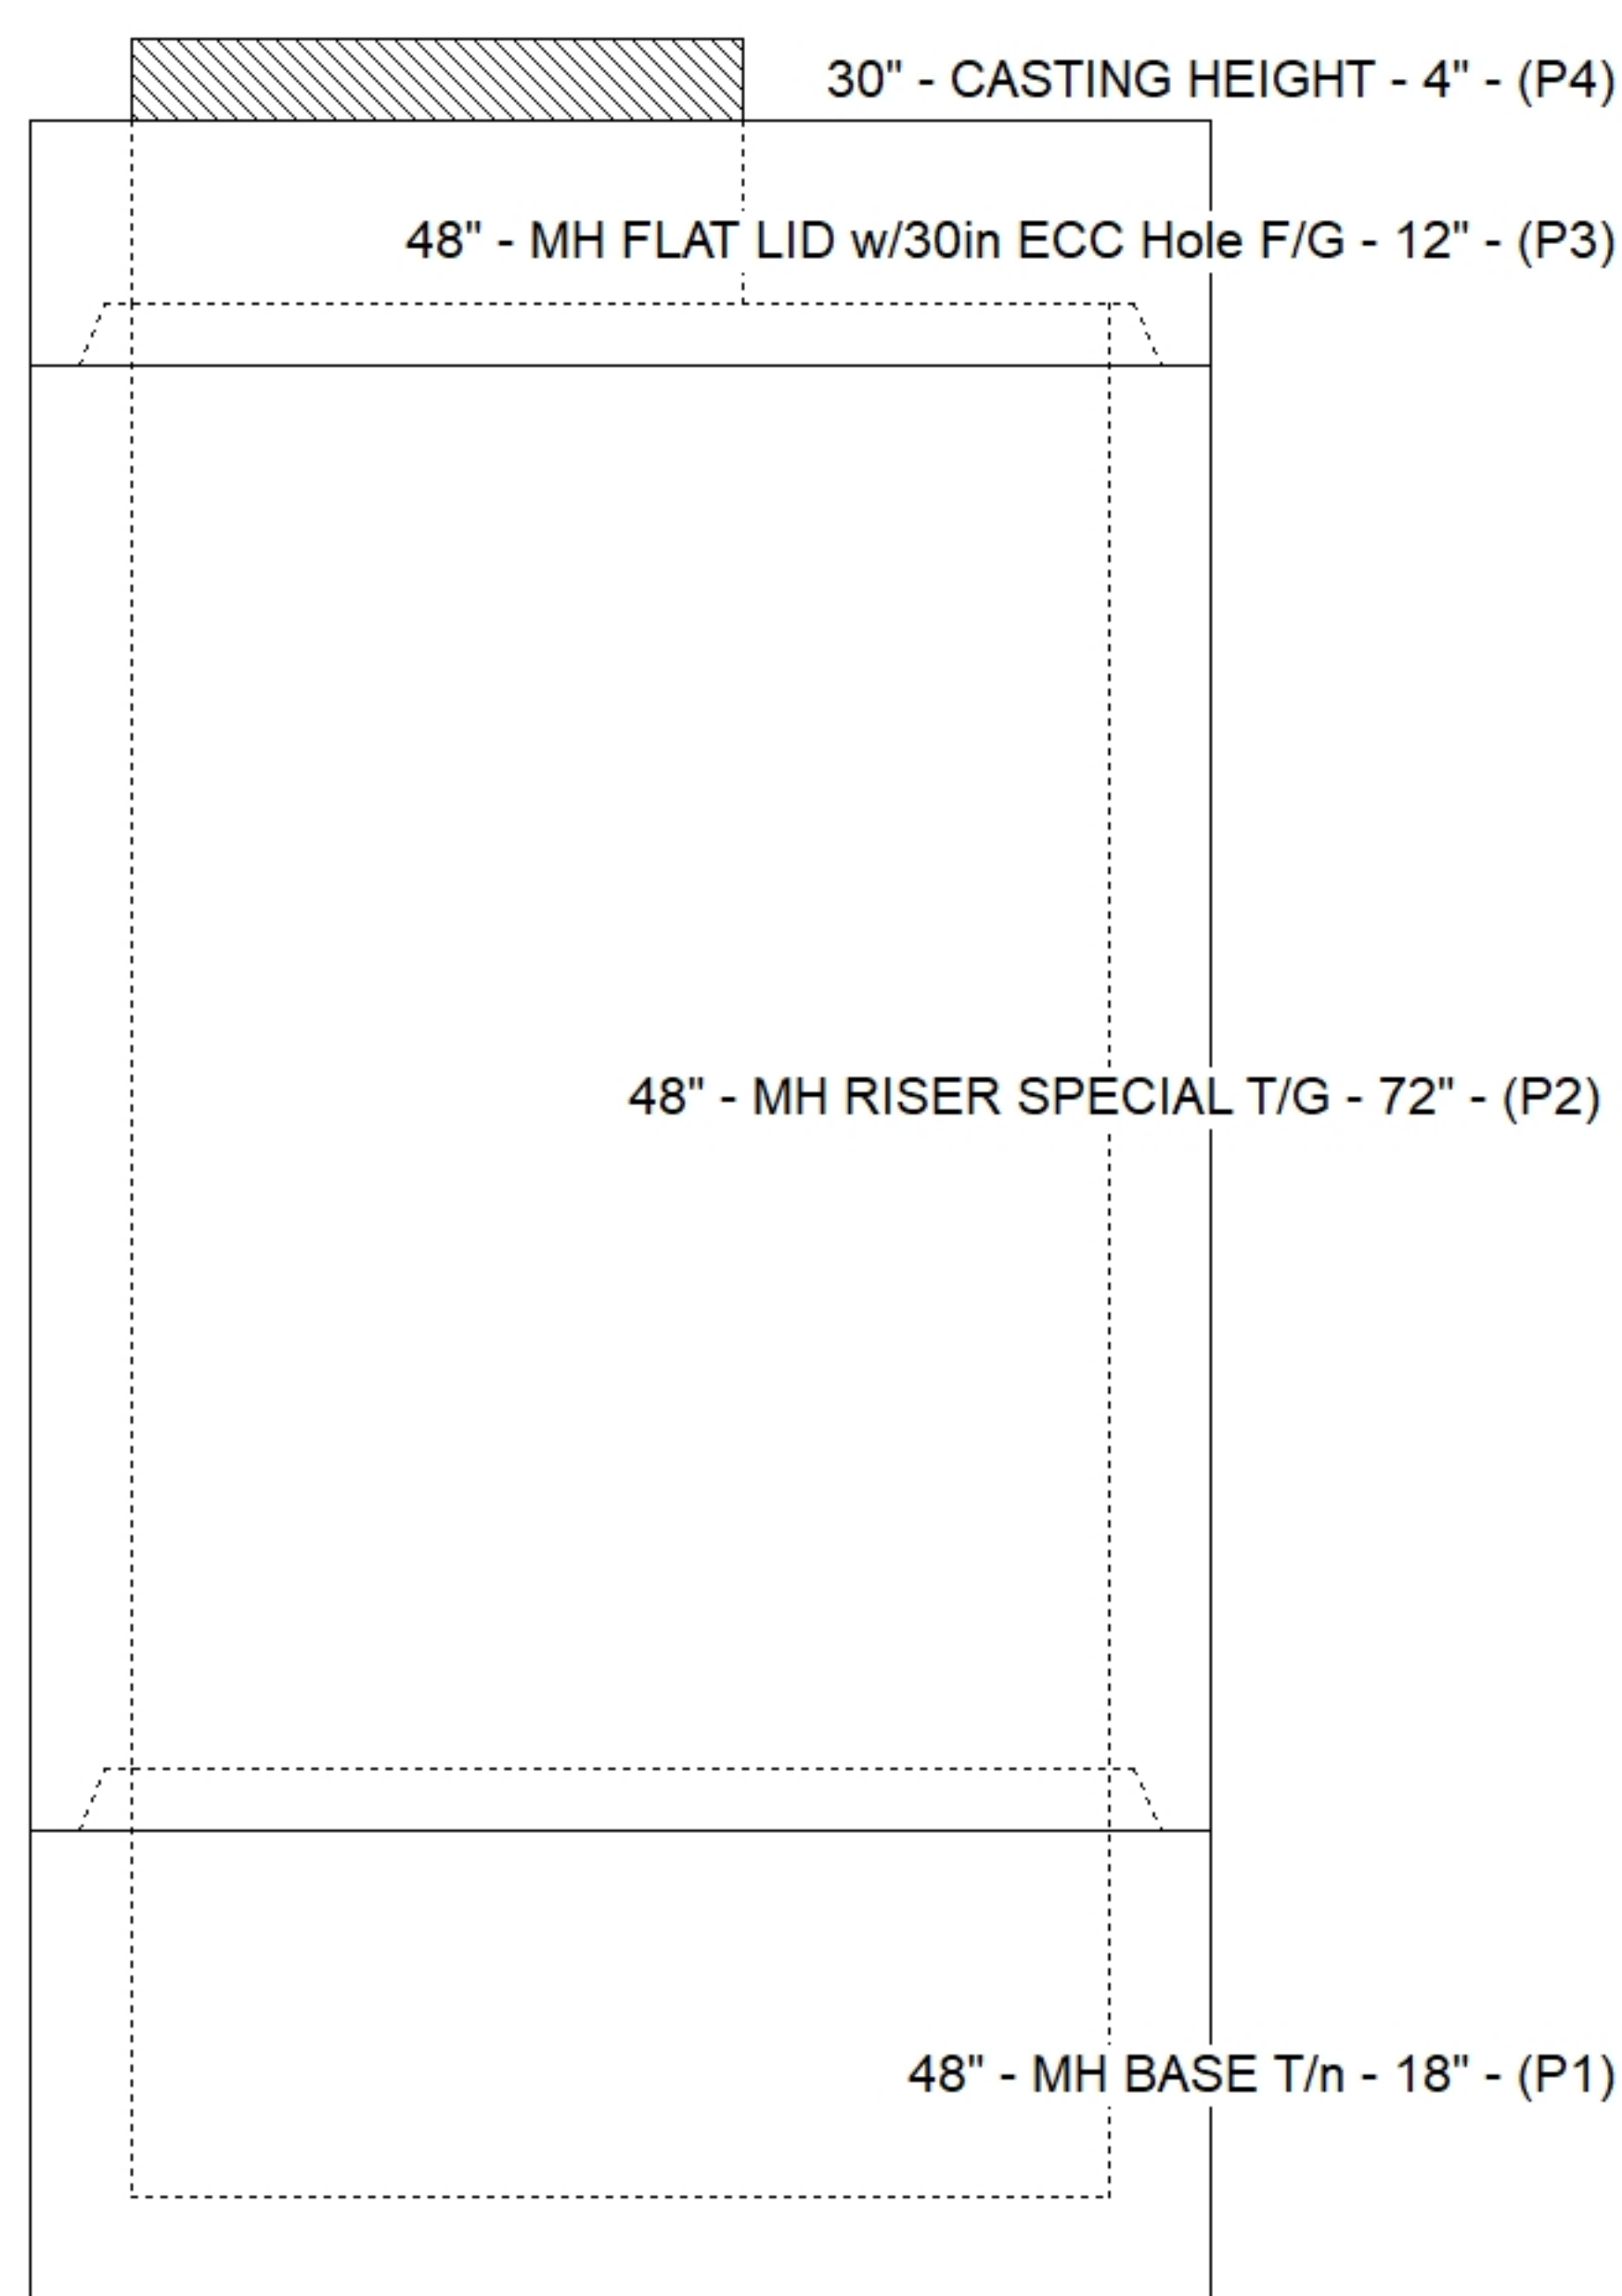

Default - Interior Dimensions

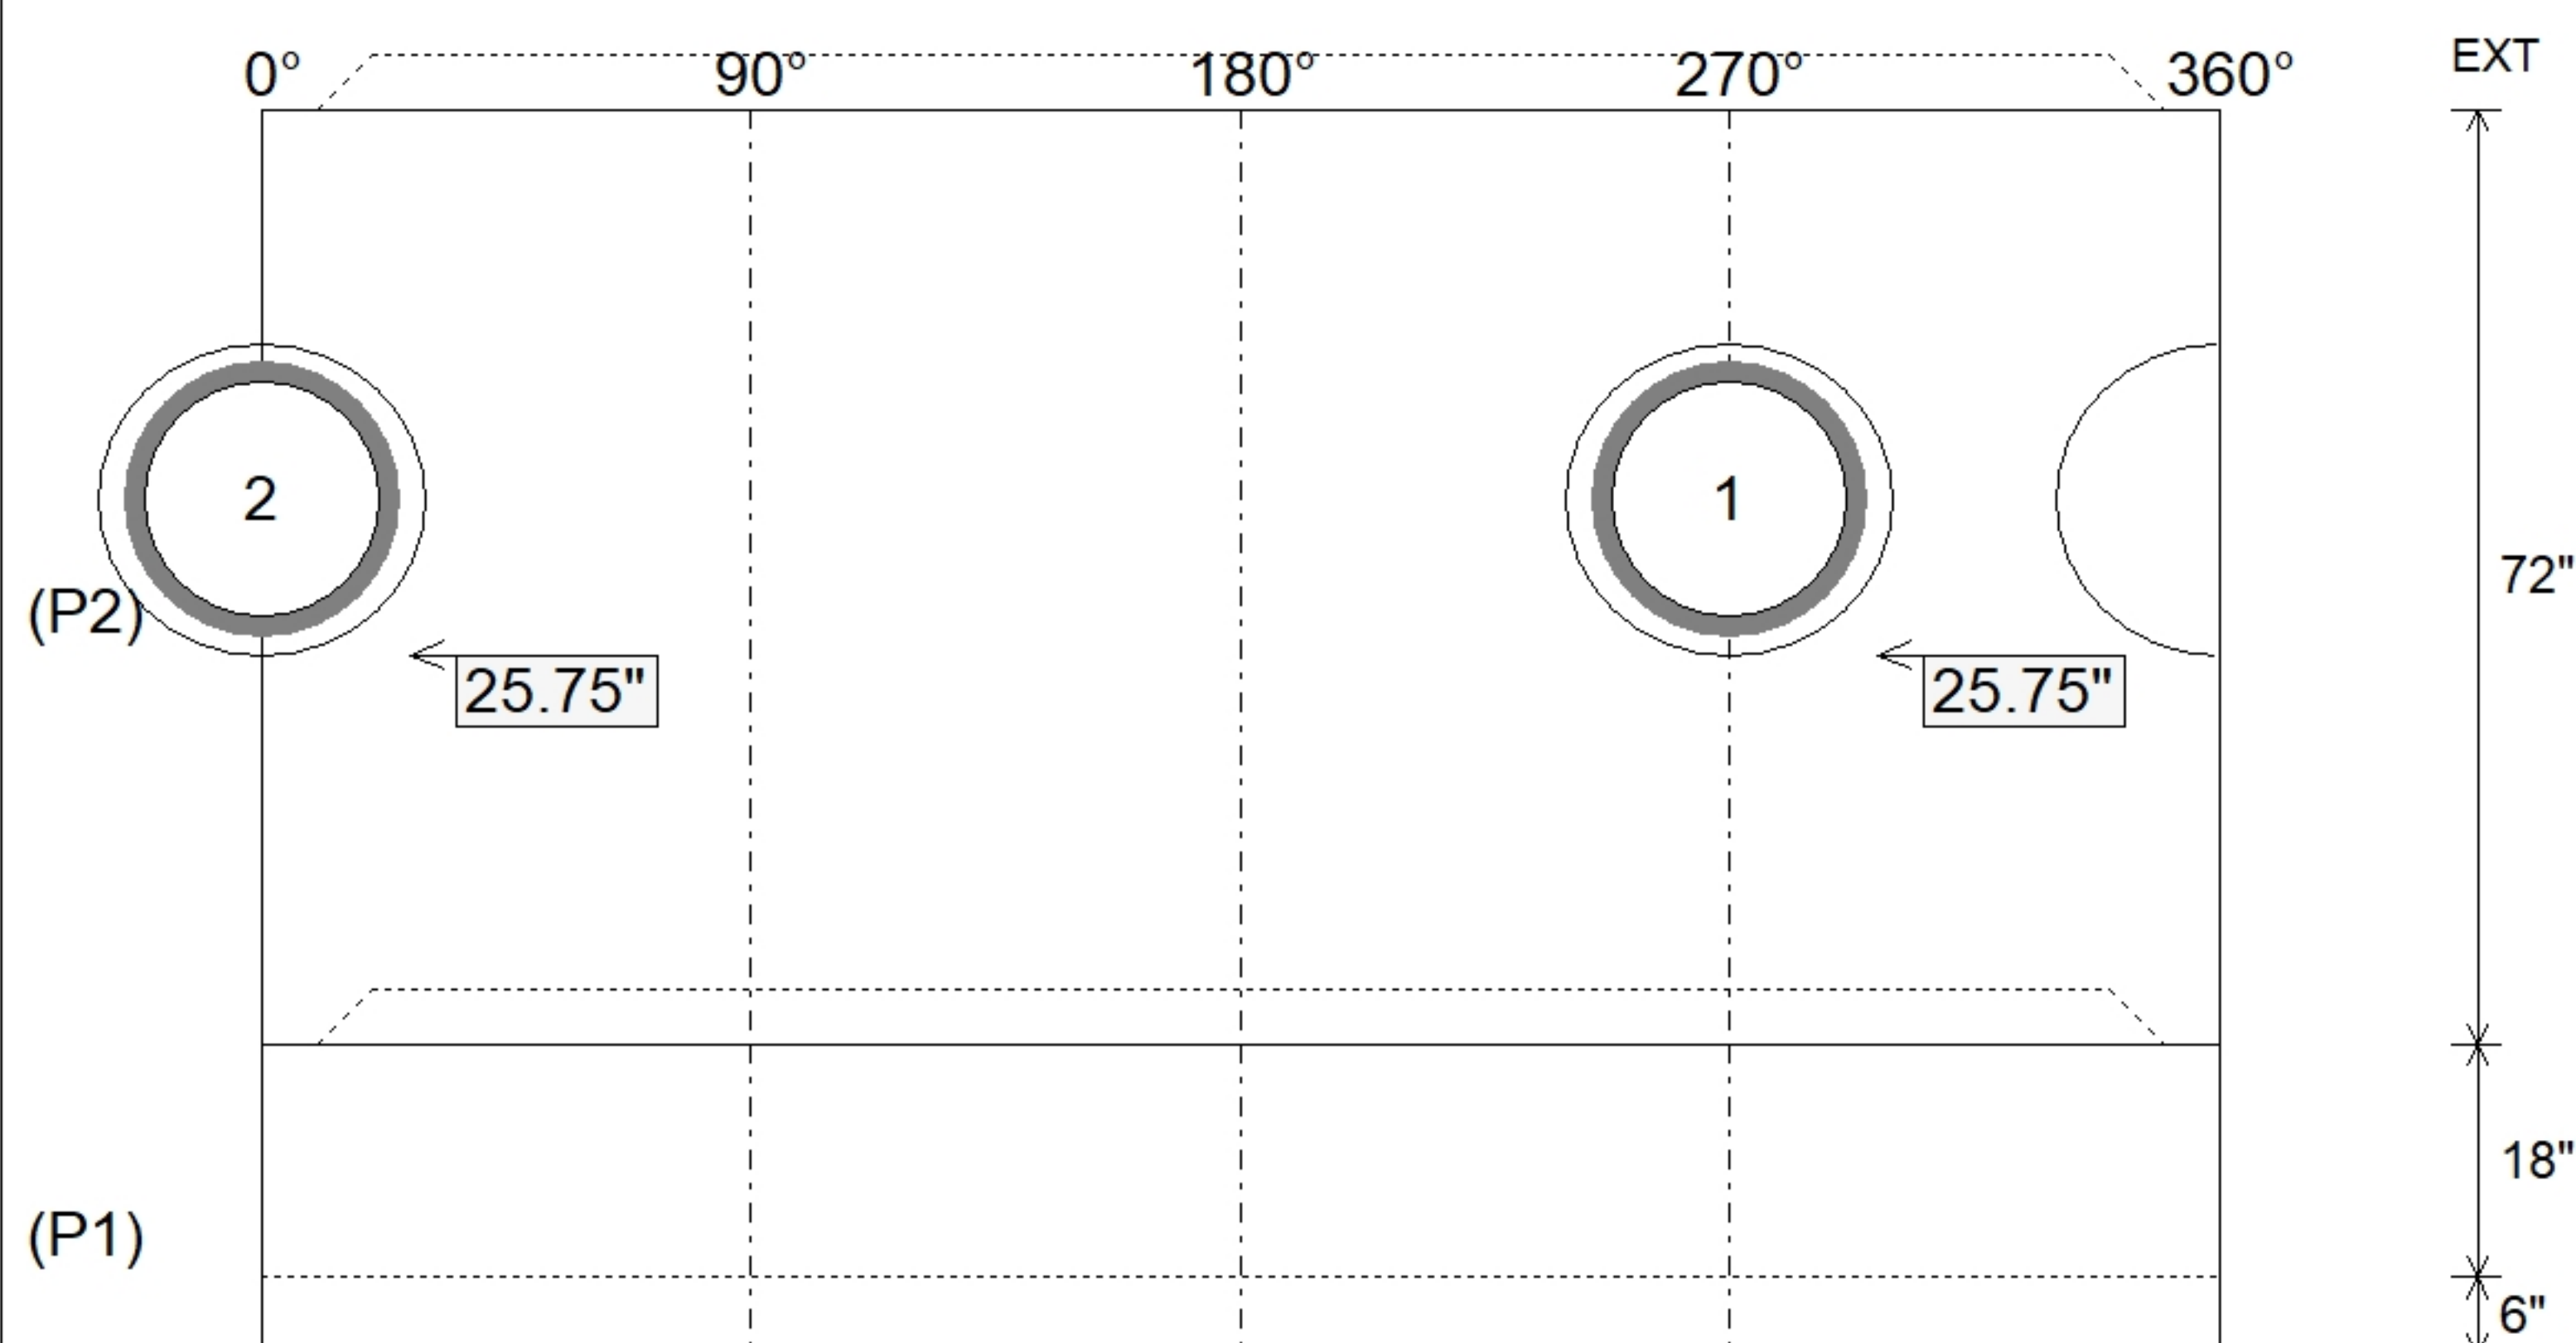

SUBMITTAL
APPROVED BY: