




Floor (Bot): 326.09'
Overall Height: 9.583'
Slack: -0.164"

CONTECH'S LOGO AS WELL AS THE
INLET AND OUTLET MUST BE
STENCILED ONTO THE STRUCTURE


P4) 30" - CASTING HEIGHT - 4"
P3) 60" - MH FLAT TOP SPEC. (30" ECC HOLE) F/G - 13"
P2) 60" - MH RISER SPECIAL T/G - 72"
P1) 60" - MH BASE T/n - 18"
1) ASSEMBLY REQUIRED
1) CVSTENCILING
2) 60" - Conseal CS-102 1.00"
2) Hole - 36

0 lb
2589 lb
6430 lb
4612 lb
0 lb
0 lb
0 lb
0 lb


Structure Total: 13631 lb

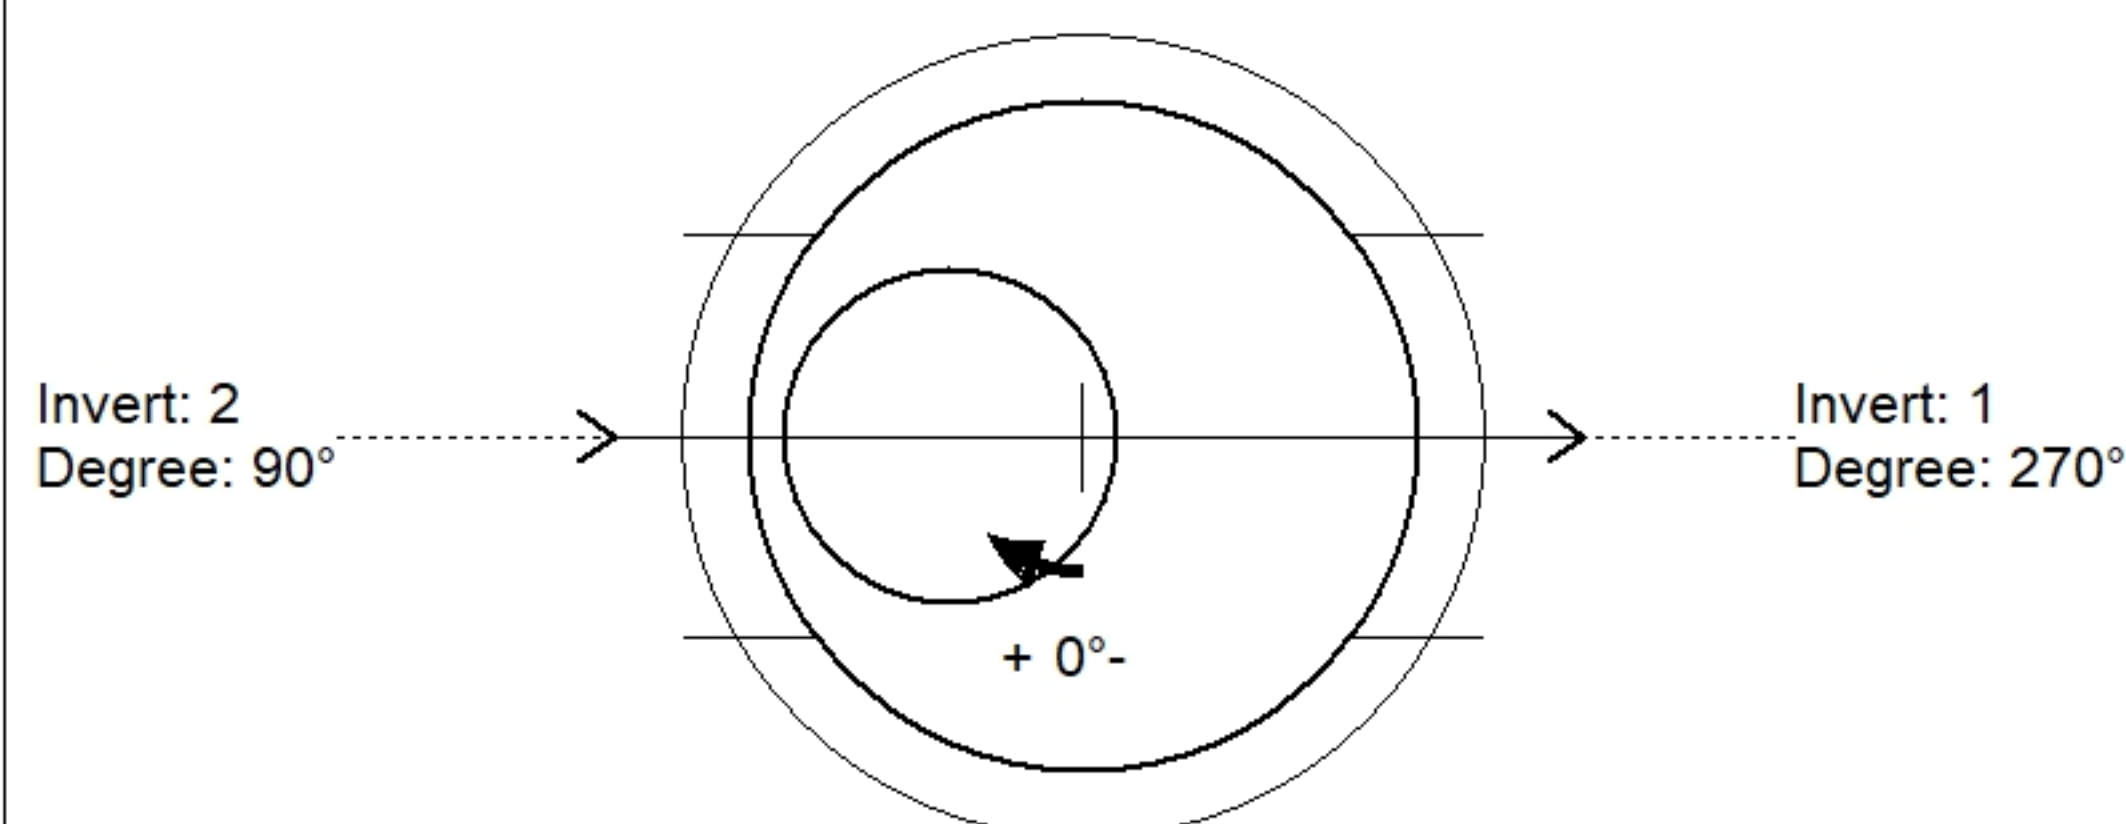

Position	Elev	Angle	Pipe	Pipe OD	Hole	Connector	Up (')	Ref
Rim	335.66'							
Reducer								
Invert 1	331.6'	270°	24" RCP B WALL	30"	36"	Hole 36	29.366"	P2
Invert 2	331.6'	90°	24" RCP B WALL	30"	36"	Hole 36	29.366"	P2
Invert 3								
Invert 4								
Invert 5								
Invert 6								
Invert 7								
Invert 8								

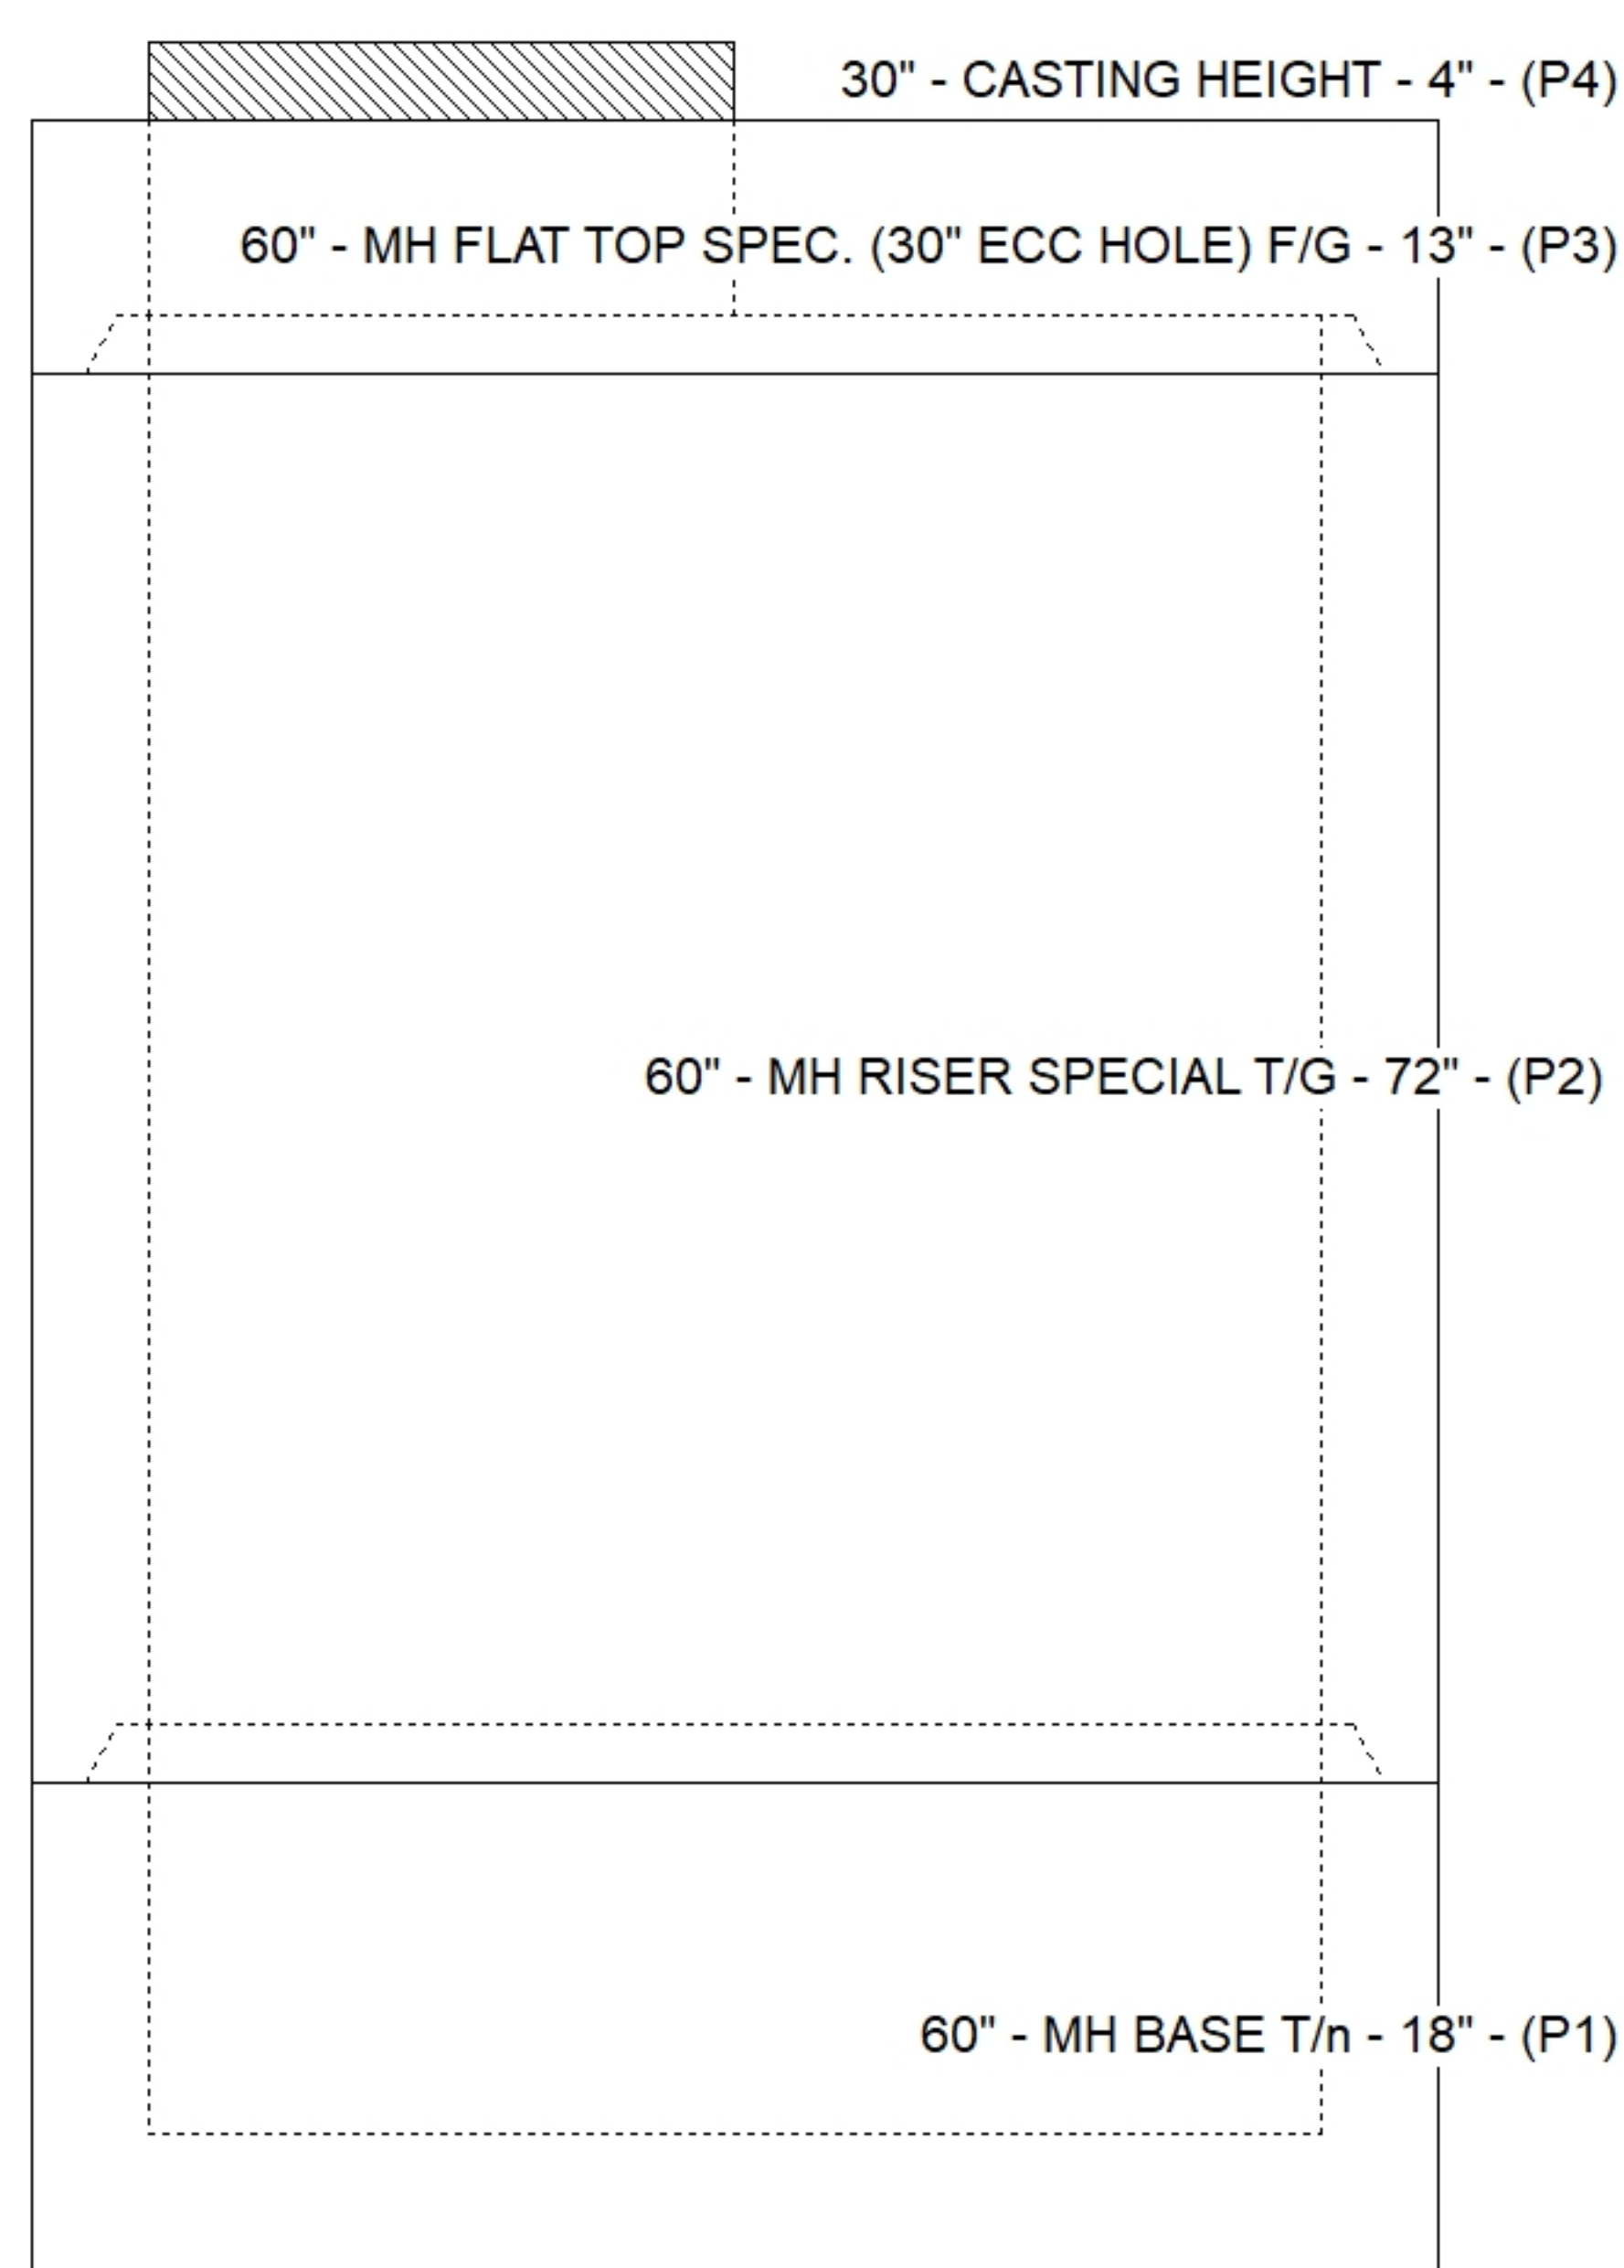

Default - Interior Dimensions

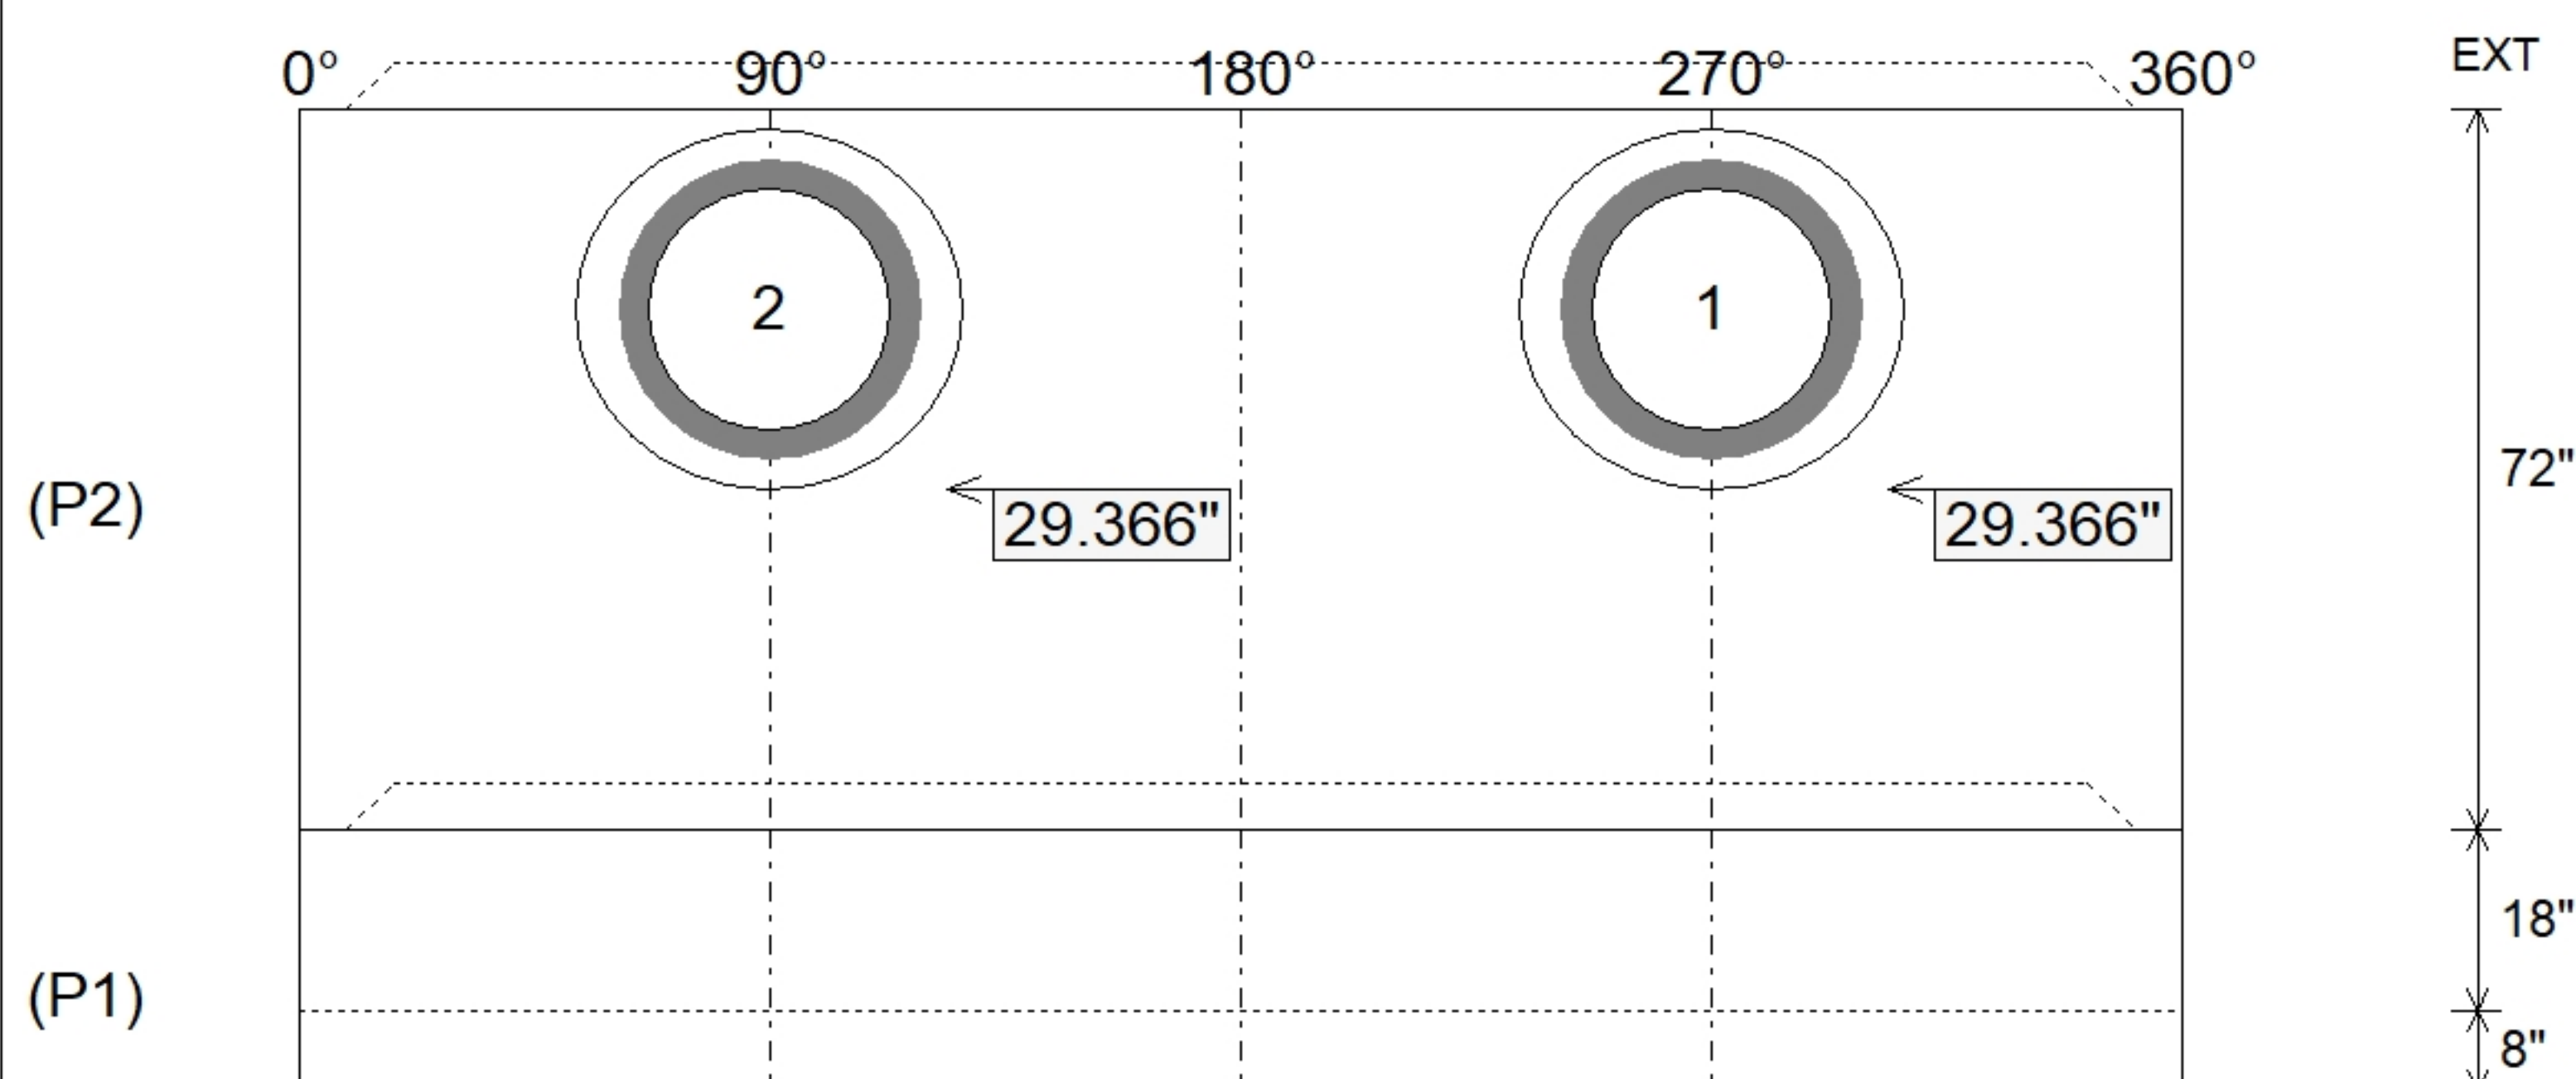

SUBMITTAL
APPROVED BY: