



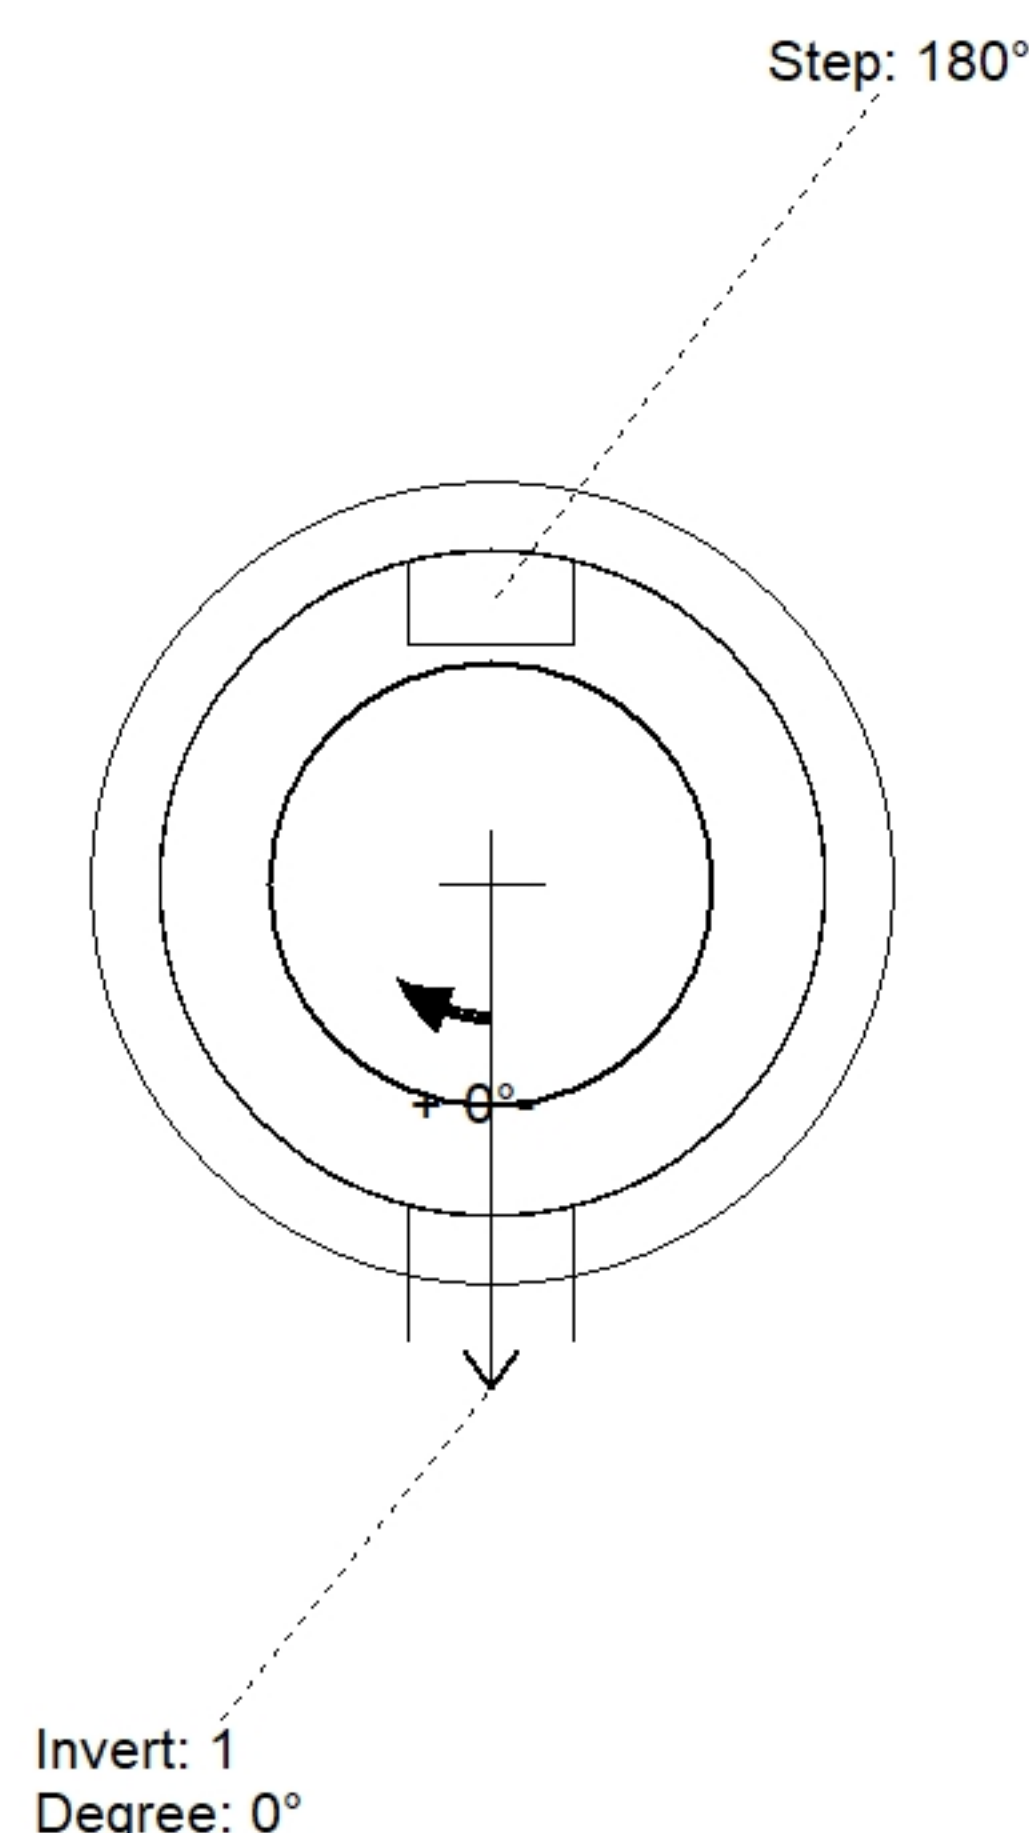


Floor (Bot): 442.283'
Overall Height: 5.333'
Slack: 0.04"

P4) 32" - CASTING HEIGHT - 6"	0 lb
P3) 32" - GRADE RING w/ConBlock-CDA Red - 4"	337 lb
P2) 48" - MH FLAT TOP w/32" Hole CC w/ConBlock-CDA Red - 12"	1351 lb
P1) 48" - MH BASE w/ConBlock-CDA Red - 36"	3797 lb
1) JOINT WRAP - 0.065"x6"x50' CONSEAL CS212	0 lb
1) JOINT WRAP PRIMER - CONSEAL CS-75 (1 gal.)	0 lb
1) 48" - MH INVERT CHANNEL w/ConBlock-CDA Red - FULL HEIGHT	1440 lb
1) ADMIXTURE CONBLOCK CDA RED	0 lb
1) 48" - Conseal CS-102 1.00" (Double)	0 lb
1) PSX - 12-08 NYLO	8 lb
3) MH Step ML-10-TDS-NCR - 10"	0 lb
Structure Total:	6934 lb



Position	Elev	Angle	Pipe	Pipe OD	Hole	Connector	Up (⌵)	Ref
Rim	447.62'							
Reducer								
Invert 1	442.95'	0°	8" PVC SDR35	8.5"	12"	PSX 12-08 NYLO	0"	P1
Invert 2								
Invert 3								
Invert 4								
Invert 5								
Invert 6								
Invert 7								
Invert 8								

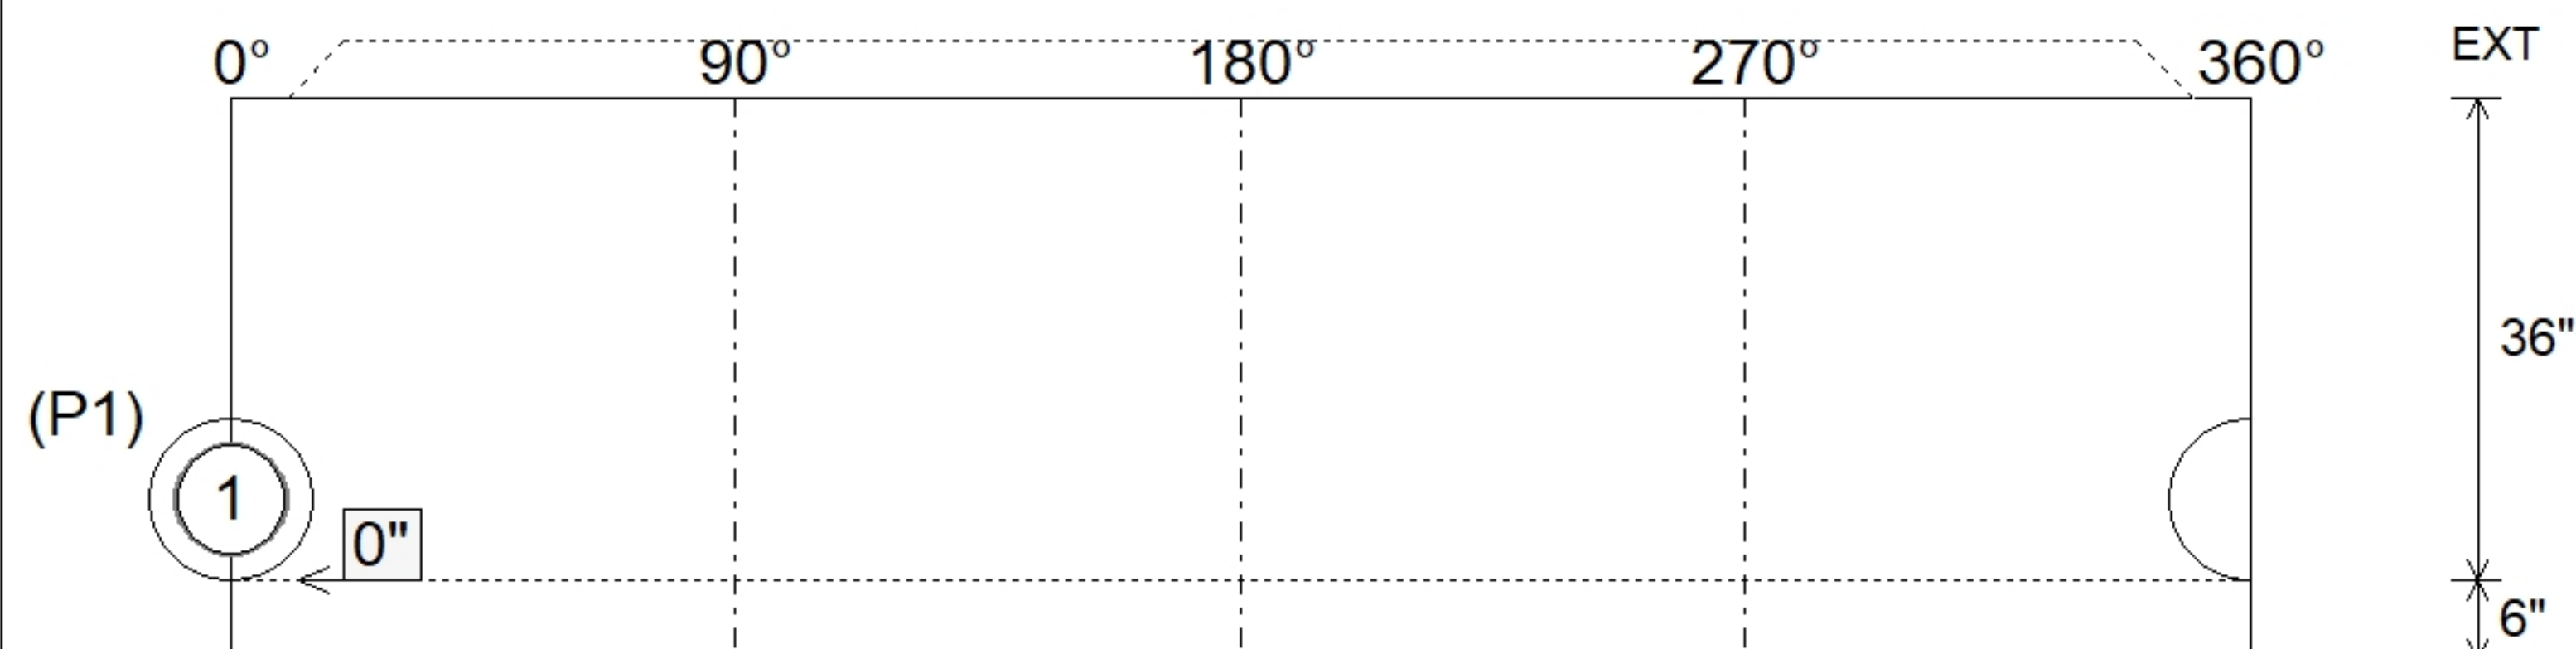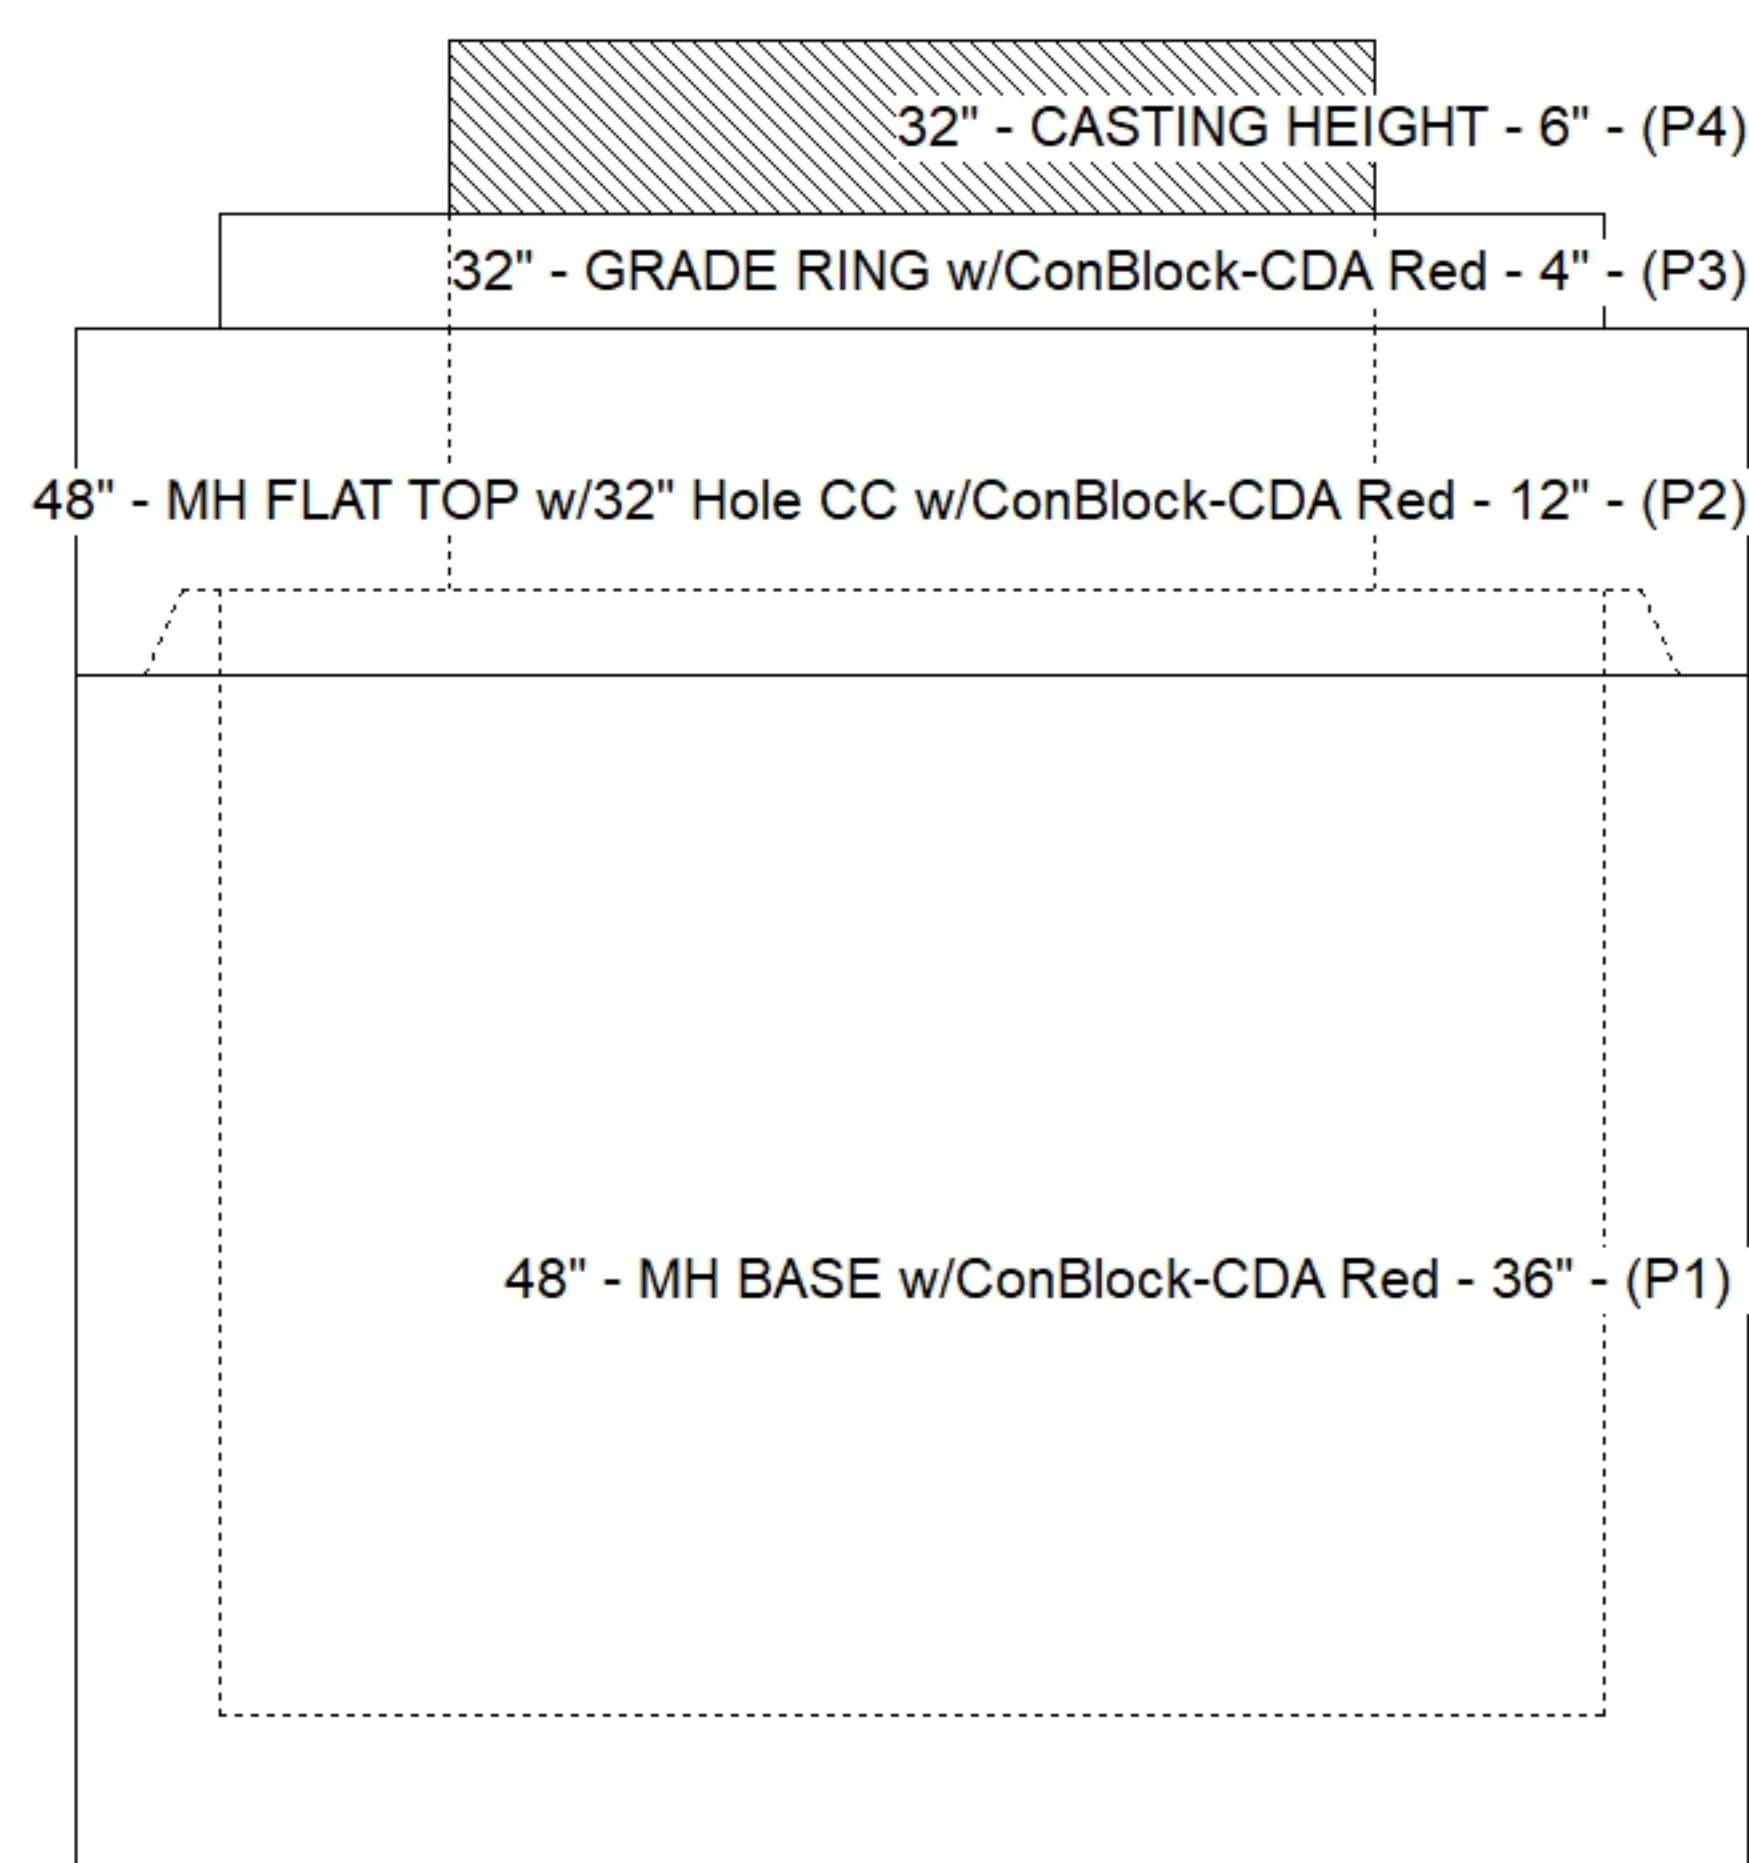

SUBMITTAL
APPROVED BY: