
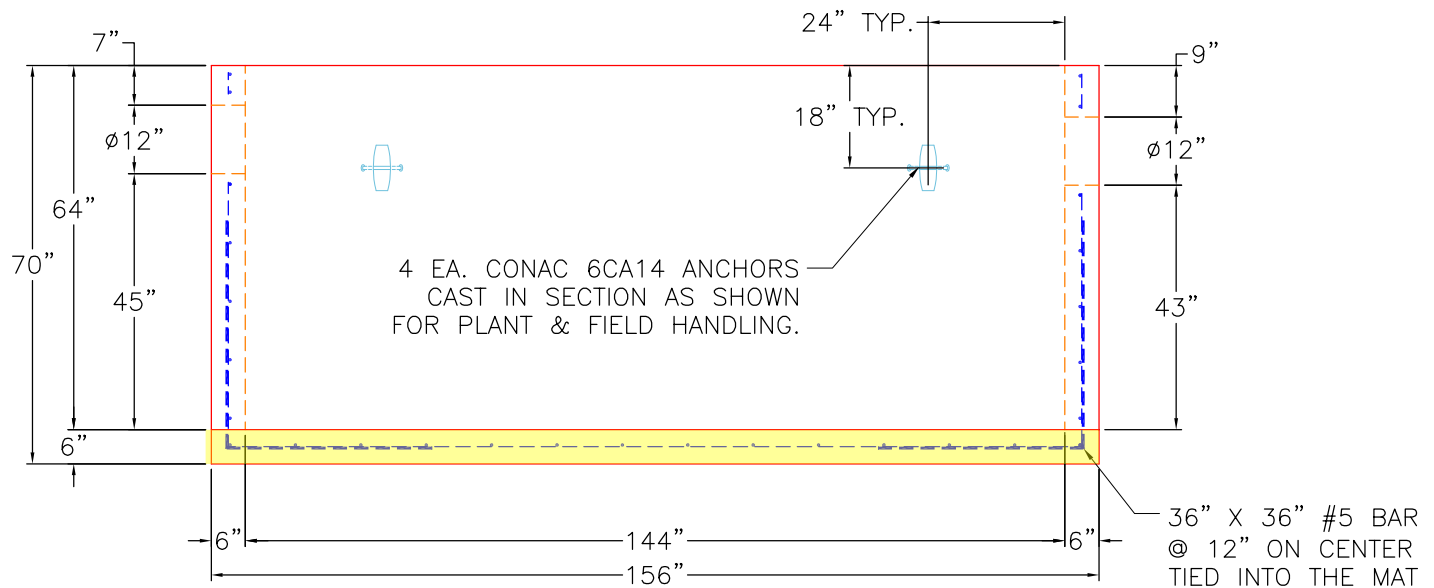



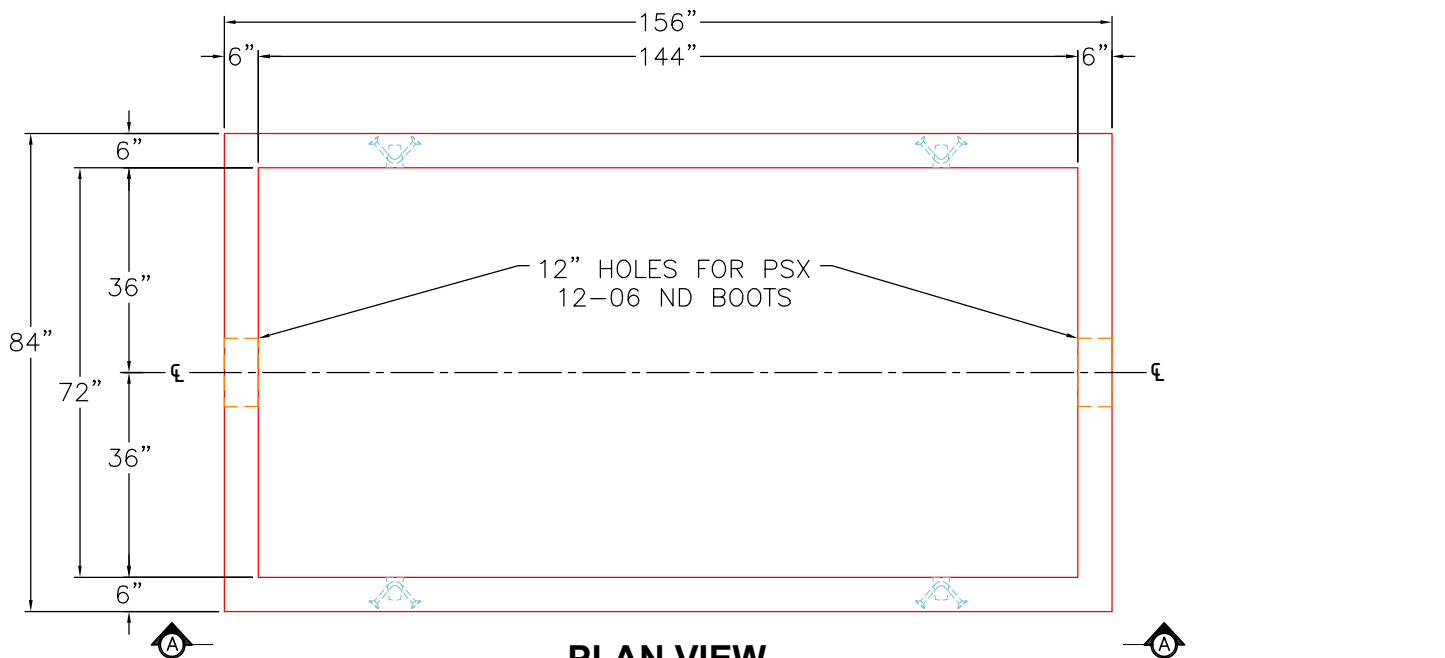


GENERAL NOTES:

1. MANUFACTURED TO ASTM C-913 (LATEST REVISION).
2. CONCRETE: 4,500 PSI AT 28 DAYS. CONCRETE.
3. REINFORCING: WALLS AND FLOOR #5 BAR @ 12" E.W. O.C. (GRADE 60).
4. WEIGHTS: TOTAL = 23,431 LBS
FIRST POUR = 6,598 LBS
SECOND POUR = 14,643 LBS
THIRD POUR = 2,190 LBS
5. ICAST TO PROVIDE 2X PSX 12-06 ND BOOTS
6. JOINT SEALANT TO BE CONSEAL CS-102, 1".

FIRST POUR DRAWING

PRODUCTION WORK ORDER		PRODUCT I.D.: BX072144-06W06F-VFFT	DESCRIPTION: 72" X 144" X 64" TALL 2,000 GAL GREASE TRAP BASE		
	QUALITY CONTROL CHECKLIST	PRODUCT VIEW: RIGHT SIDE UP	CUSTOMER: CORE & MAIN LP		
	☐ ALL DIMENSIONS CORRECT. ☐ LIFTERS INSTALLED. ☐ HOLE LOCATION(S) CORRECT. ☐ REINFORCING CORRECT. ☐ BAFFLE POURED CORRECTLY. ☐ BOOTS & BANDS INSTALLED. ☐ SURFACE QUALITY ACCEPTABLE.	PLANT: BEAVER DAM, KY.	PROJECT: 2707 MEMORIAL BLVD GREASE TRAPS		
		WEIGHT: 23,431 LBS.	STRUCTURE: QL1 GT2000 (1)		
		TOP SECTION JOINT: N/A	ORDER NO: 26-2901		
		BASE SECTION JOINT: N/A	PC: T. LEWIS		DRAWING: S. FELLETTER
		QC CHECK INITIALS:	DATE: 07/07/26	SCALE: NTS	PG. 1 of 1

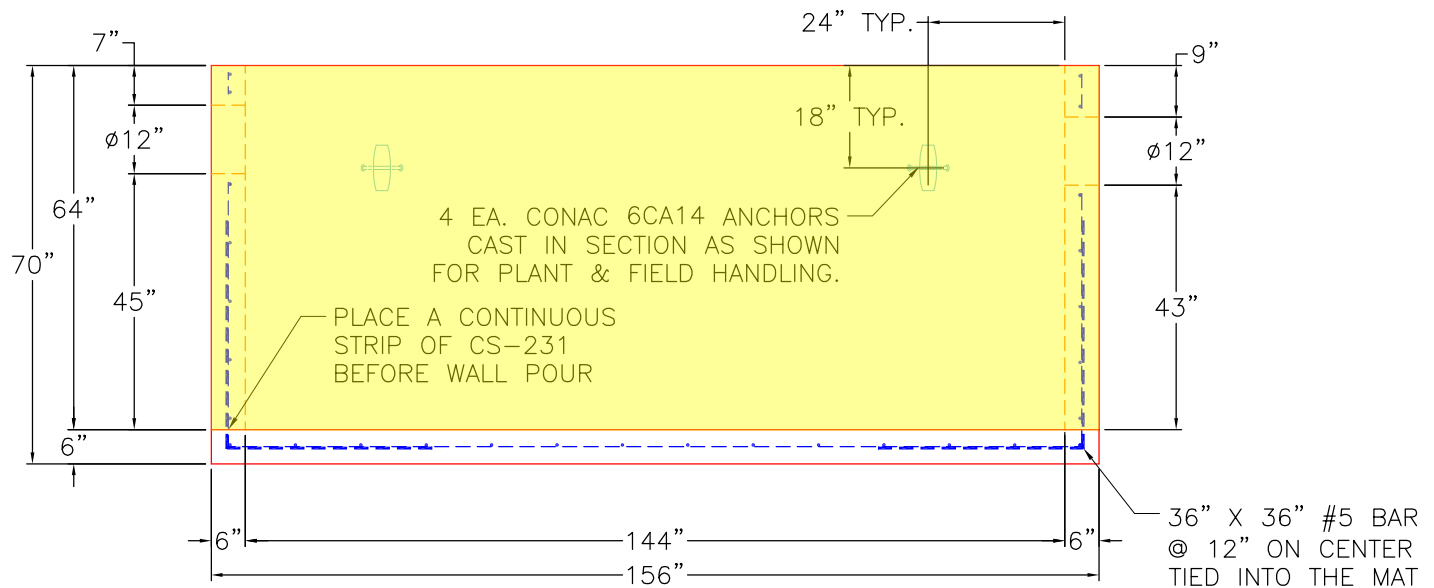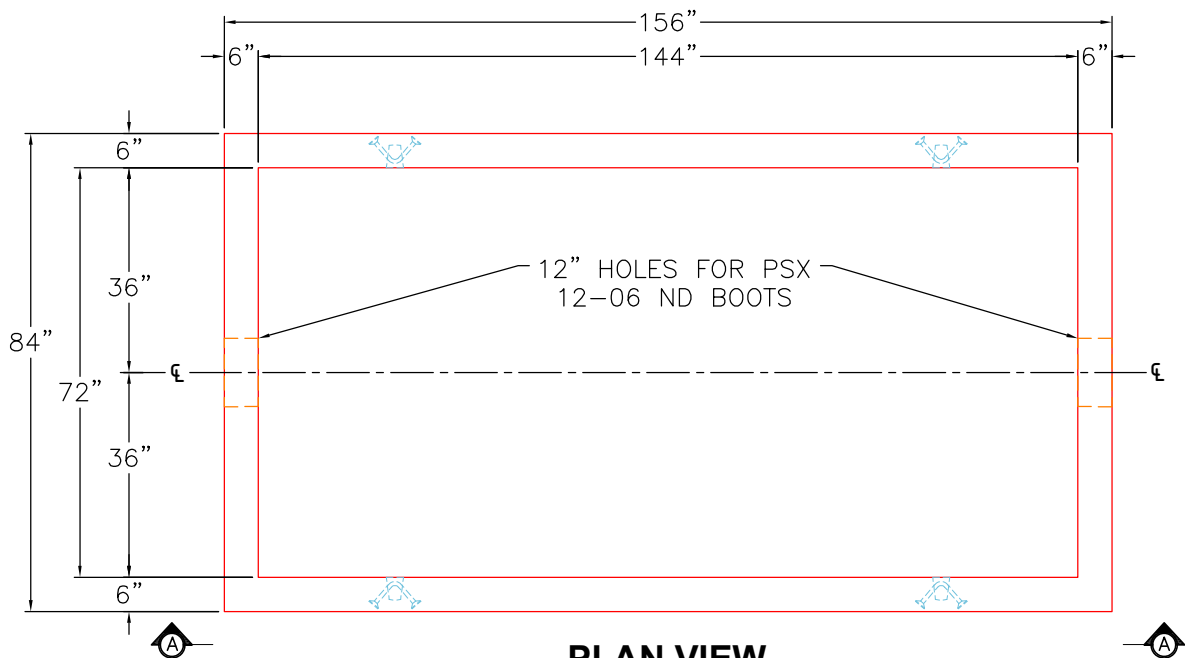

GENERAL NOTES:

1. MANUFACTURED TO ASTM C-913 (LATEST REVISION).
2. CONCRETE: 4,500 PSI AT 28 DAYS. CONCRETE.
3. REINFORCING: WALLS AND FLOOR #5 BAR @ 12" E.W. O.C. (GRADE 60).
4. WEIGHTS: TOTAL = 23,431 LBS
FIRST POUR = 6,598 LBS
SECOND POUR = 14,643 LBS
THIRD POUR = 2,190 LBS
5. ICAST TO PROVIDE 2X PSX 12-06 ND BOOTS
6. JOINT SEALANT TO BE CONSEAL CS-102, 1".

SECOND POUR DRAWING

PRODUCTION WORK ORDER		PRODUCT I.D.: BX072144-06W06F-VFFT	DESCRIPTION: 72" X 144" X 64" TALL 2,000 GAL GREASE TRAP BASE			
	QUALITY CONTROL CHECKLIST ☐ ALL DIMENSIONS CORRECT. ☐ LIFTERS INSTALLED. ☐ HOLE LOCATION(S) CORRECT. ☐ REINFORCING CORRECT. ☐ BAFFLE POURED CORRECTLY. ☐ BOOTS & BANDS INSTALLED. ☐ SURFACE QUALITY ACCEPTABLE.	PRODUCT VIEW: RIGHT SIDE UP	CUSTOMER: CORE & MAIN LP			
		PLANT: BEAVER DAM, KY.	PROJECT: 2707 MEMORIAL BLVD GREASE TRAPS			
		WEIGHT: 23,431 LBS.	STRUCTURE: QL1 GT2000 (1)			
		TOP SECTION JOINT: N/A	ORDER NO: 26-2901			
		BASE SECTION JOINT: N/A	PC: T. LEWIS		DRAWING: S. FELLETTER	
		QC CHECK INITIALS:	DATE: 07/07/26		SCALE: NTS	PG. 1 of 1

