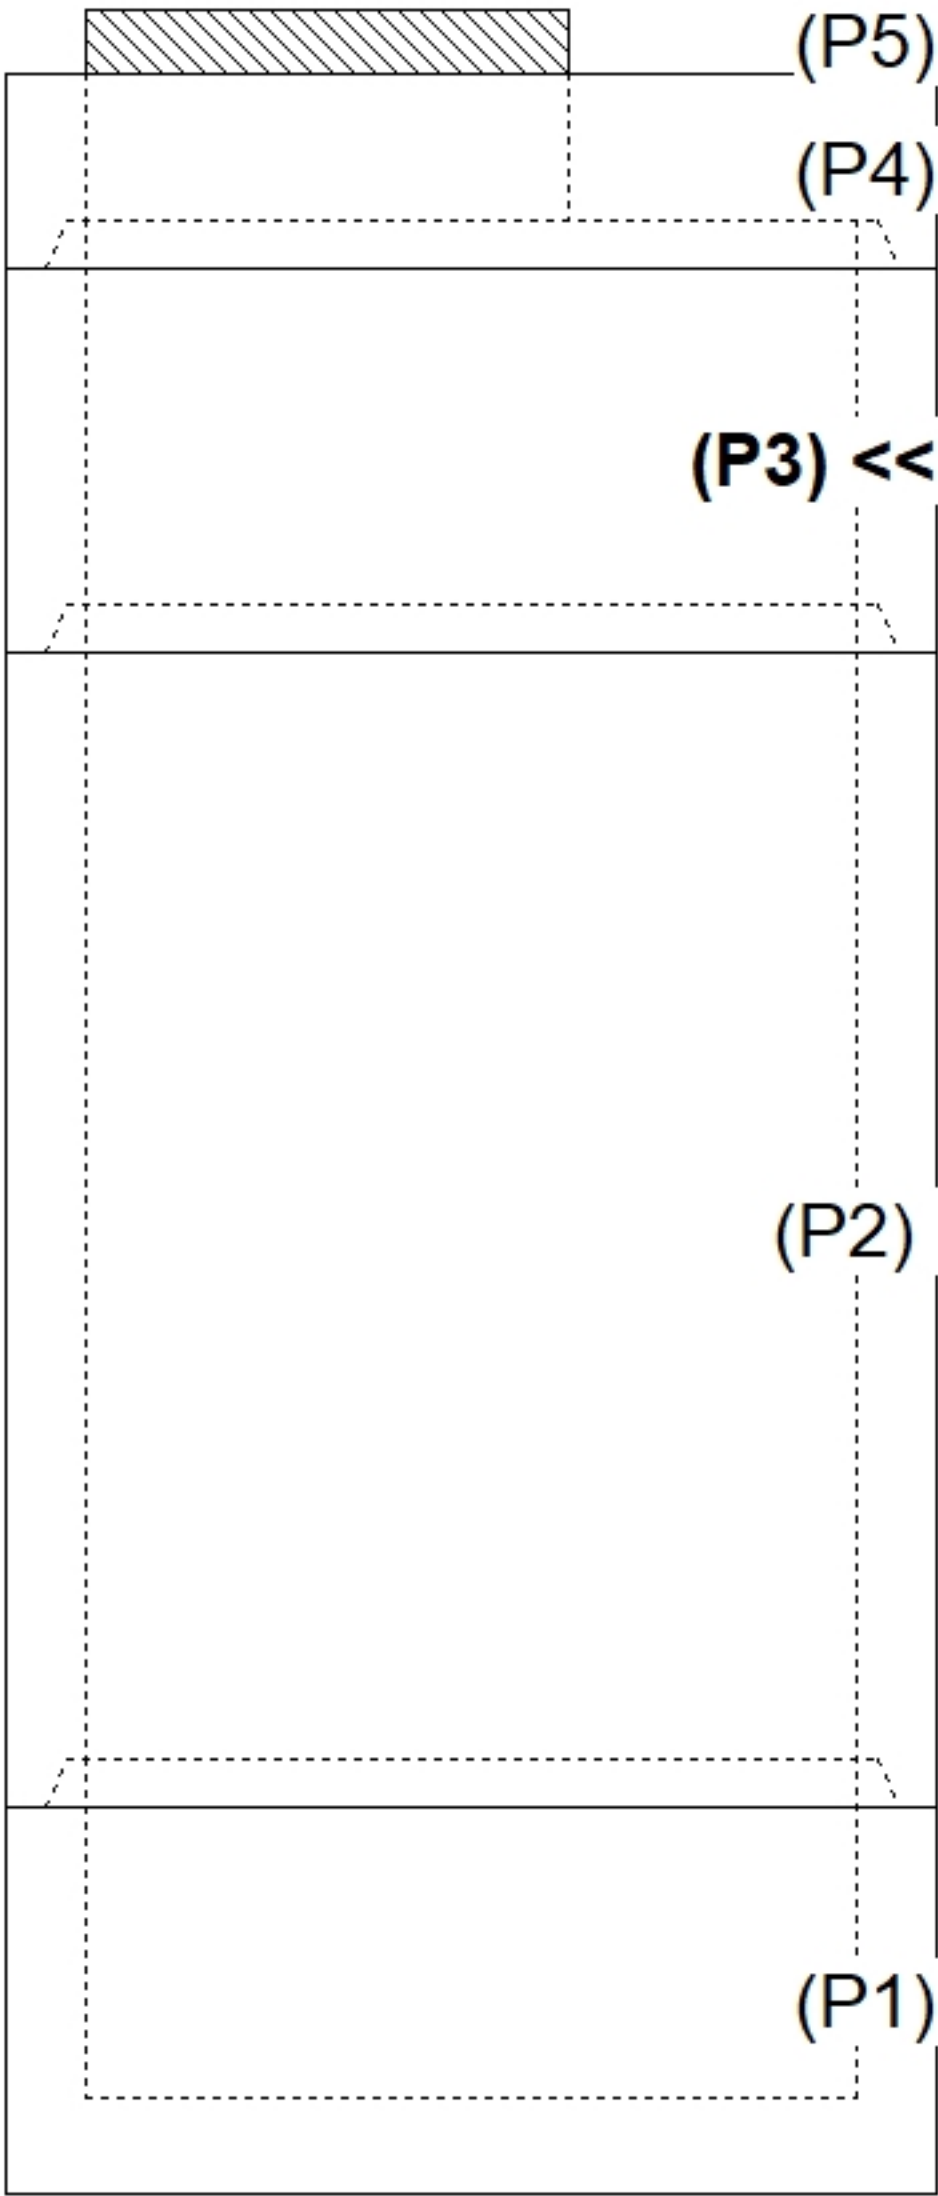
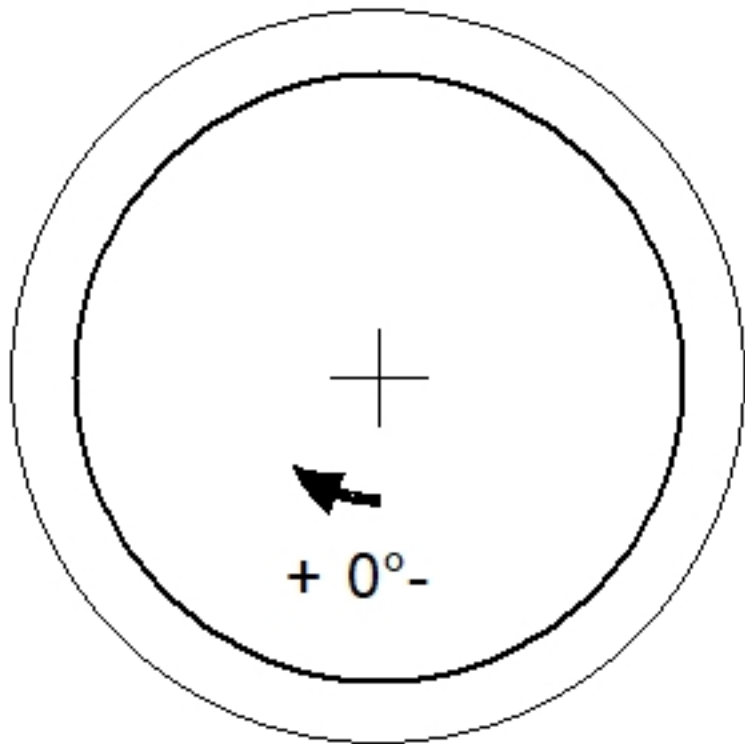
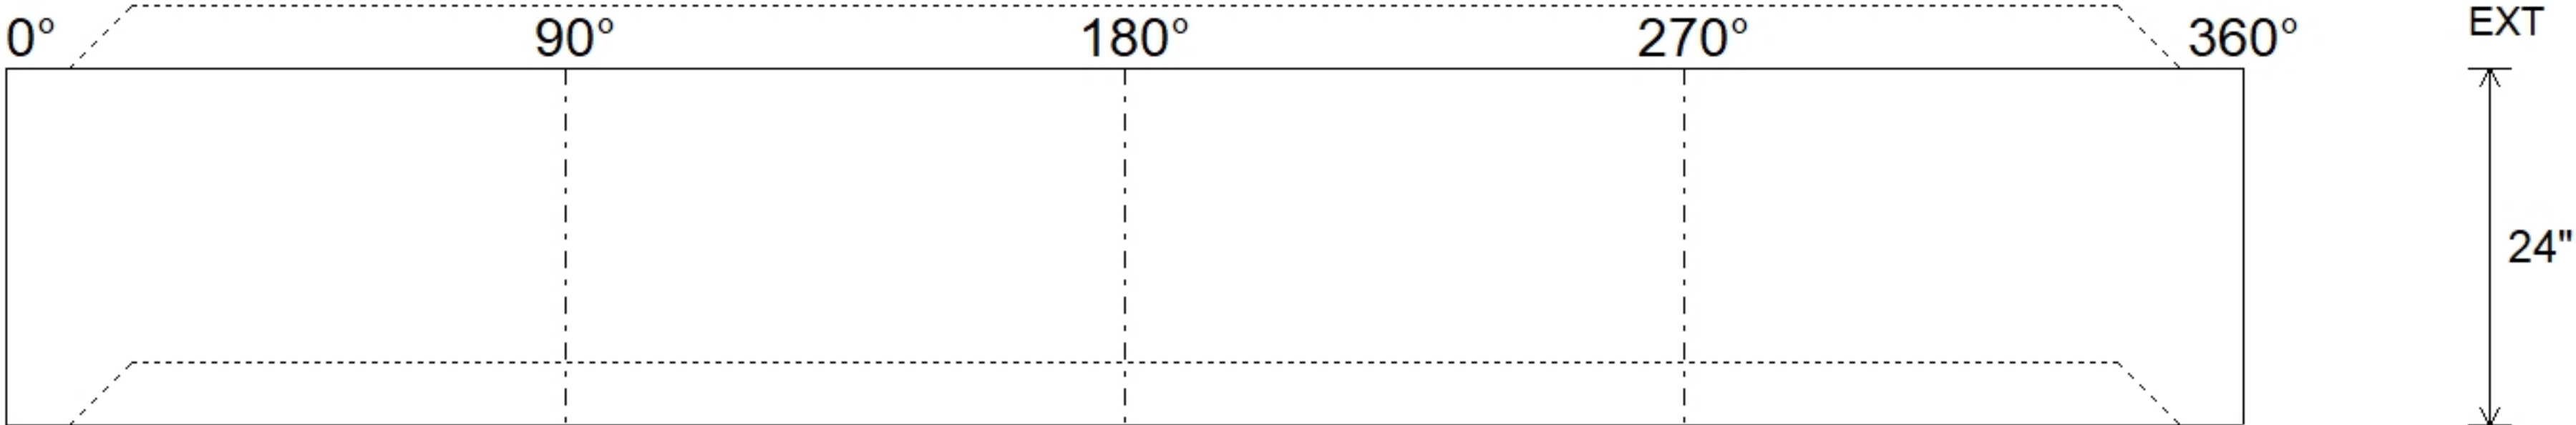


Job Name: 26-2920 853382 Urgent Care Job Location: Radcliff, KY Contractor: Contech Engineering Solutions					Plant: Beaver Dam 7/14/2026 11:06:13 AM		Tech: S. Felletter PC: C. Goff						
Structure ID: 10-CS-4													
P3			MH048RS24			MH RISER T/G							
P5) 30" - CASTING HEIGHT - 4" P4) 48" - MH FLAT LID w/30in ECC Hole F/G - 12" P3) 48" - MH RISER T/G - 24" P2) 48" - MH RISER T/G - 72" P1) 48" - MH BASE T/n - 18" 1) ASSEMBLY REQUIRED 1) CVSTENCILING 3) 48" - Conseal CS-102 1.00" 2) Hole - 16							0 lb 1413 lb 1677 lb 4845 lb 2588 lb 0 lb 0 lb 0 lb 0 lb ----- 10522 lb		Structure Notes: 4" CASTING BY OTHERS . LIFTNG ANCHORS TO BE INSTALLED ON THE OUTSIDE OF THE STRUCTURE . ICAST TO INSTALL THE INTERNALS . CONTECH'S LOGO AS WELL AS THE INLET AND OUTLET MUST BE STENCILED ONTO THE STRUCTURE				
Rim: 729' Rim to Invert: 7.66' Slack: 12.92" Sump: 51" Step Position:													
Position	Elev	Angle	Ext. (cw)	Pipe	Pipe OD	Connector	Hole	Horz Size	Up (┘)	Offset			
Invert 1													
Invert 2													
Invert 3													
Invert 4													
Invert 5													
Invert 6													
Invert 7													
Invert 8													
RIGHT-SIDE UP VIEW (int. dimensions)													
													
		INSIDE WALL DIMENSIONS											
(P3)													
Coating (Int): Coating (Ext):				Seam Up: Tongue Seam Dn: Groove		Wall Thickness: 5" Floor Height: 0"		Height (Int): 24" Height (Ext): 24"		Weight (Net): 1677 lb Volume (Net): 0.43cu.yd			