



Floor (Bot): 716.59'
Overall Height: 11.333'
Slack: 12.92"


Structure Total: 10522 lb

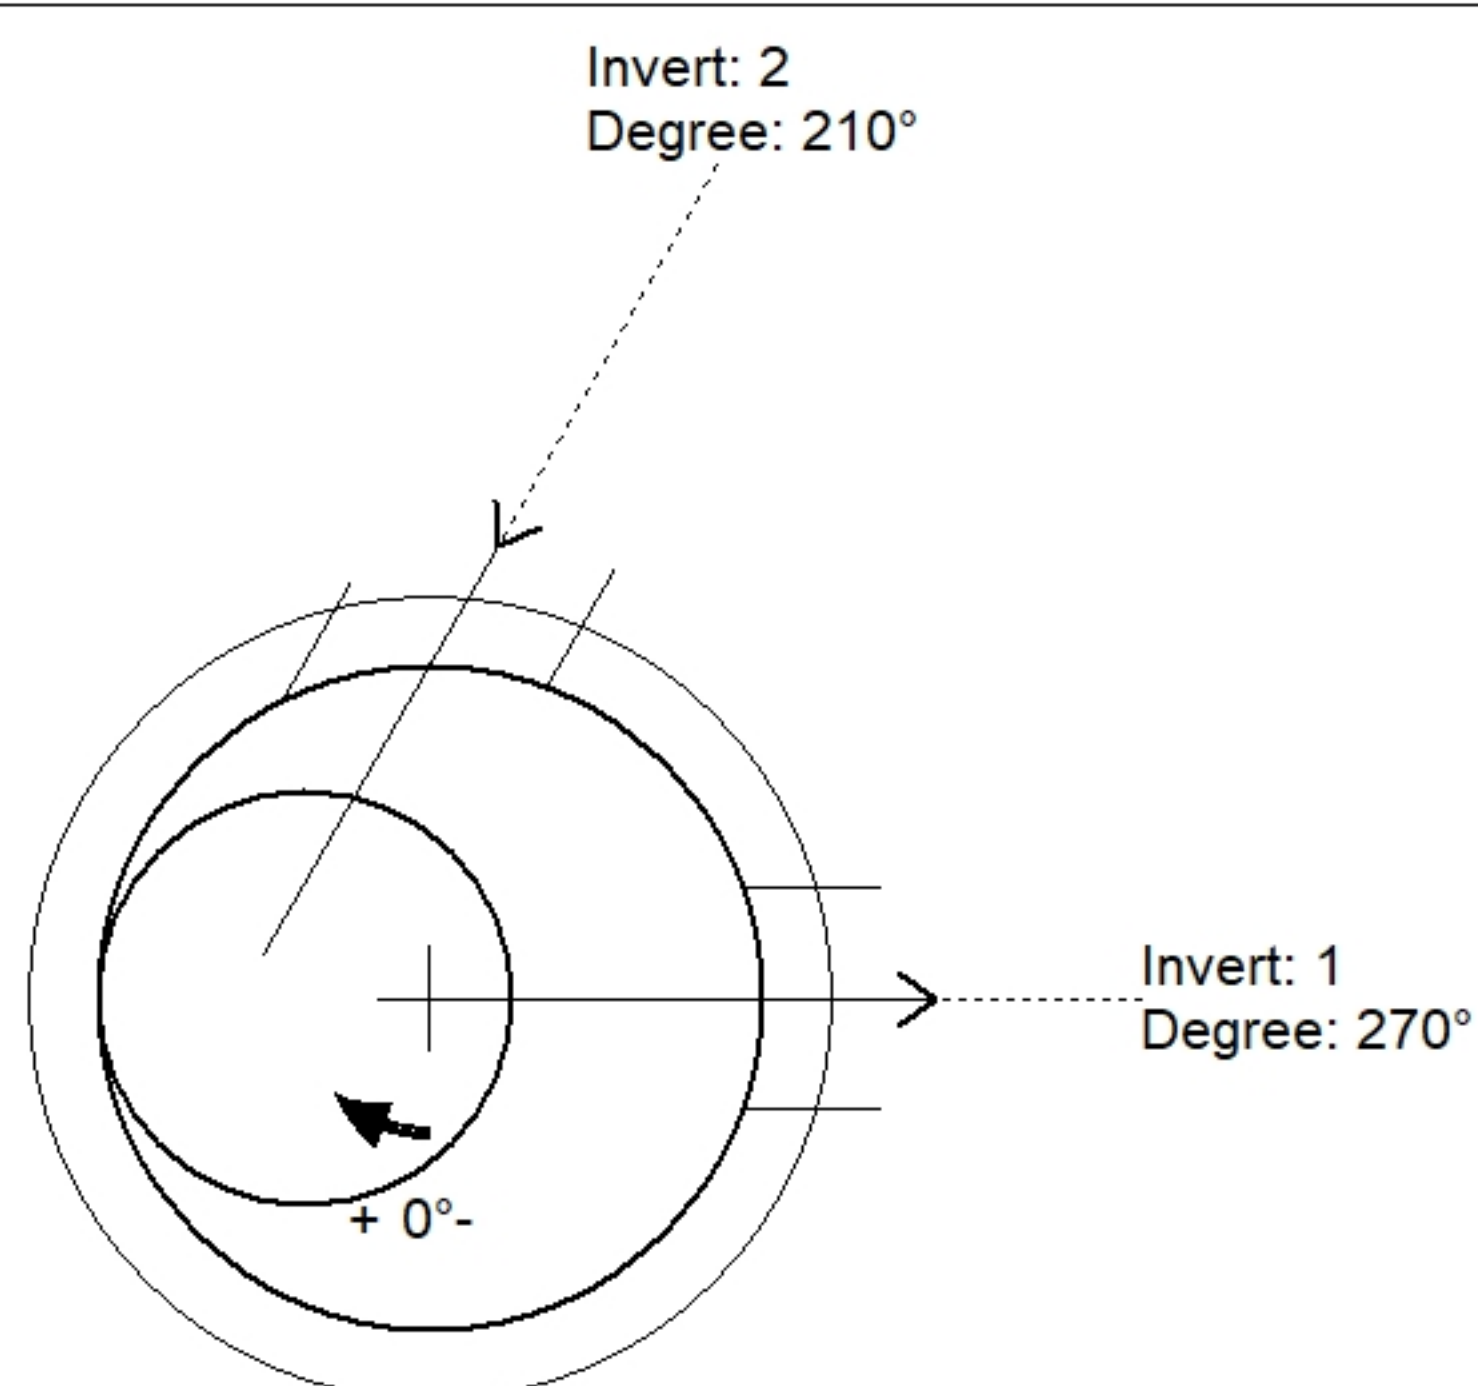

Position	Elev	Angle	Pipe	Pipe OD	Hole	Connector	Up ()	Ref
Rim	729'							
Reducer								
Invert 1	721.34'	270°	12" HDPE	14.5"	16"	Hole 16	26.75"	P2
Invert 2	721.34'	210°	12" HDPE	14.5"	16"	Hole 16	26.75"	P2
Invert 3								
Invert 4								
Invert 5								
Invert 6								
Invert 7								
Invert 8								

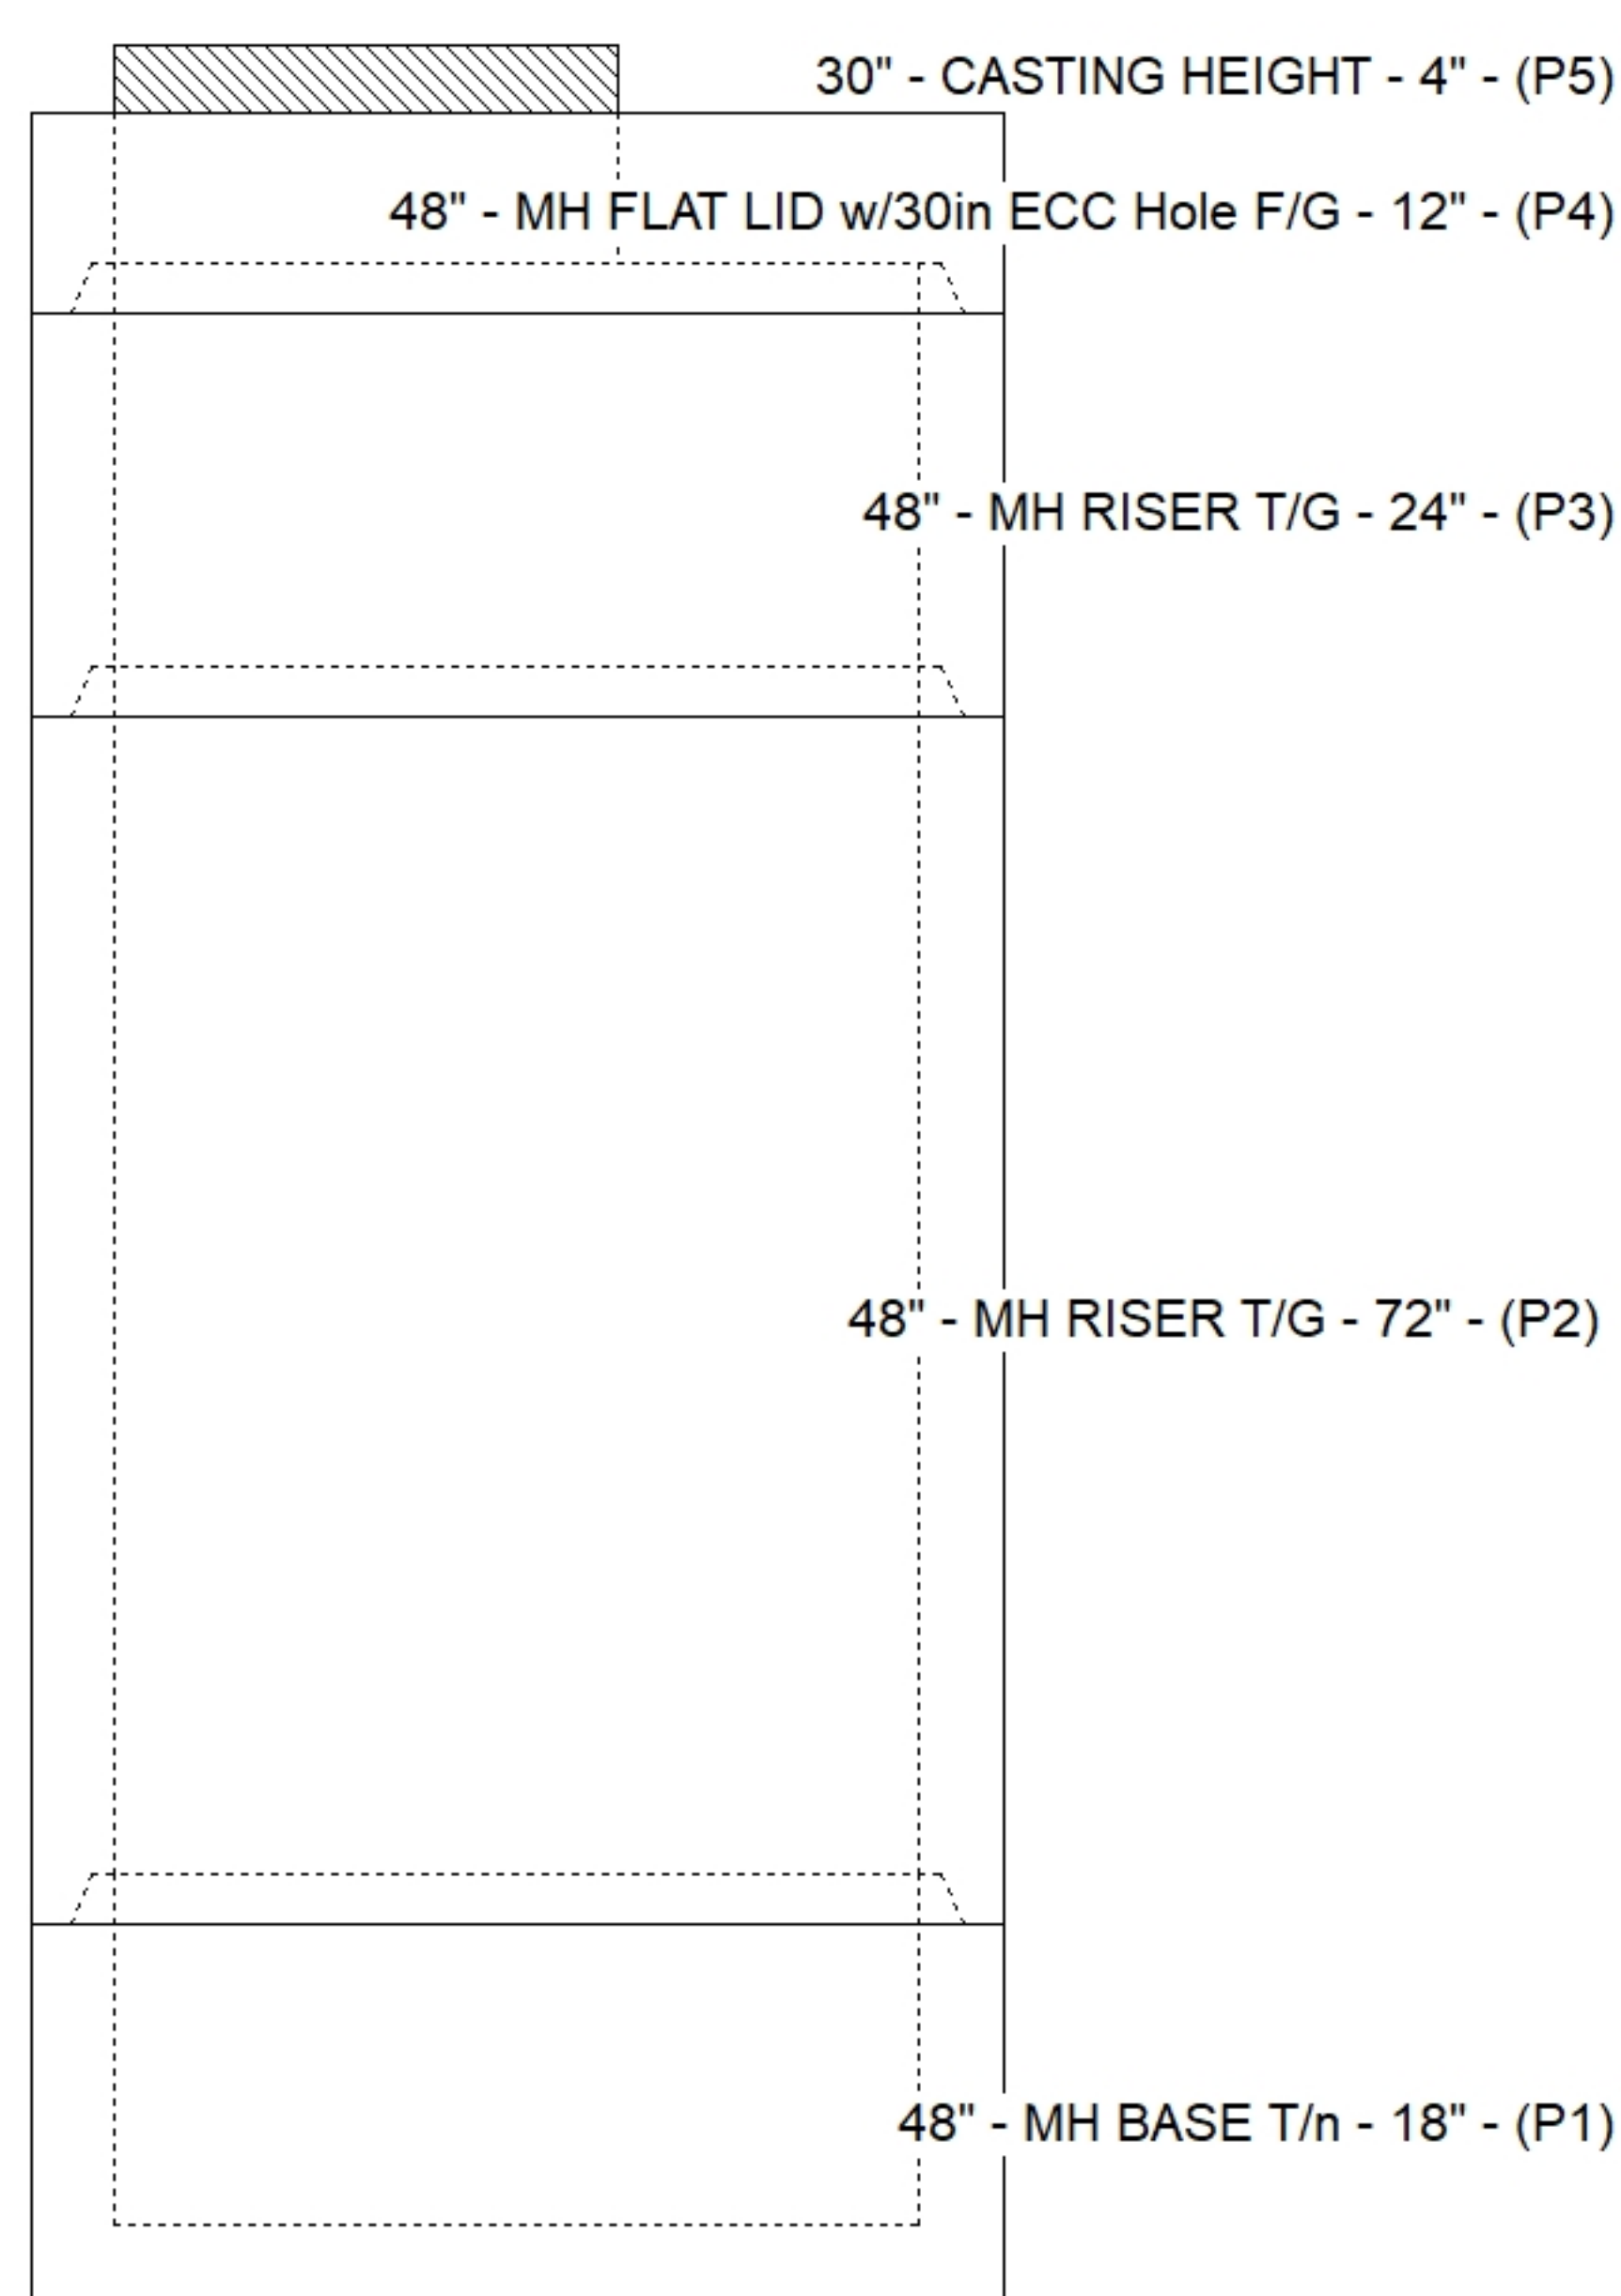

Default - Interior Dimensions

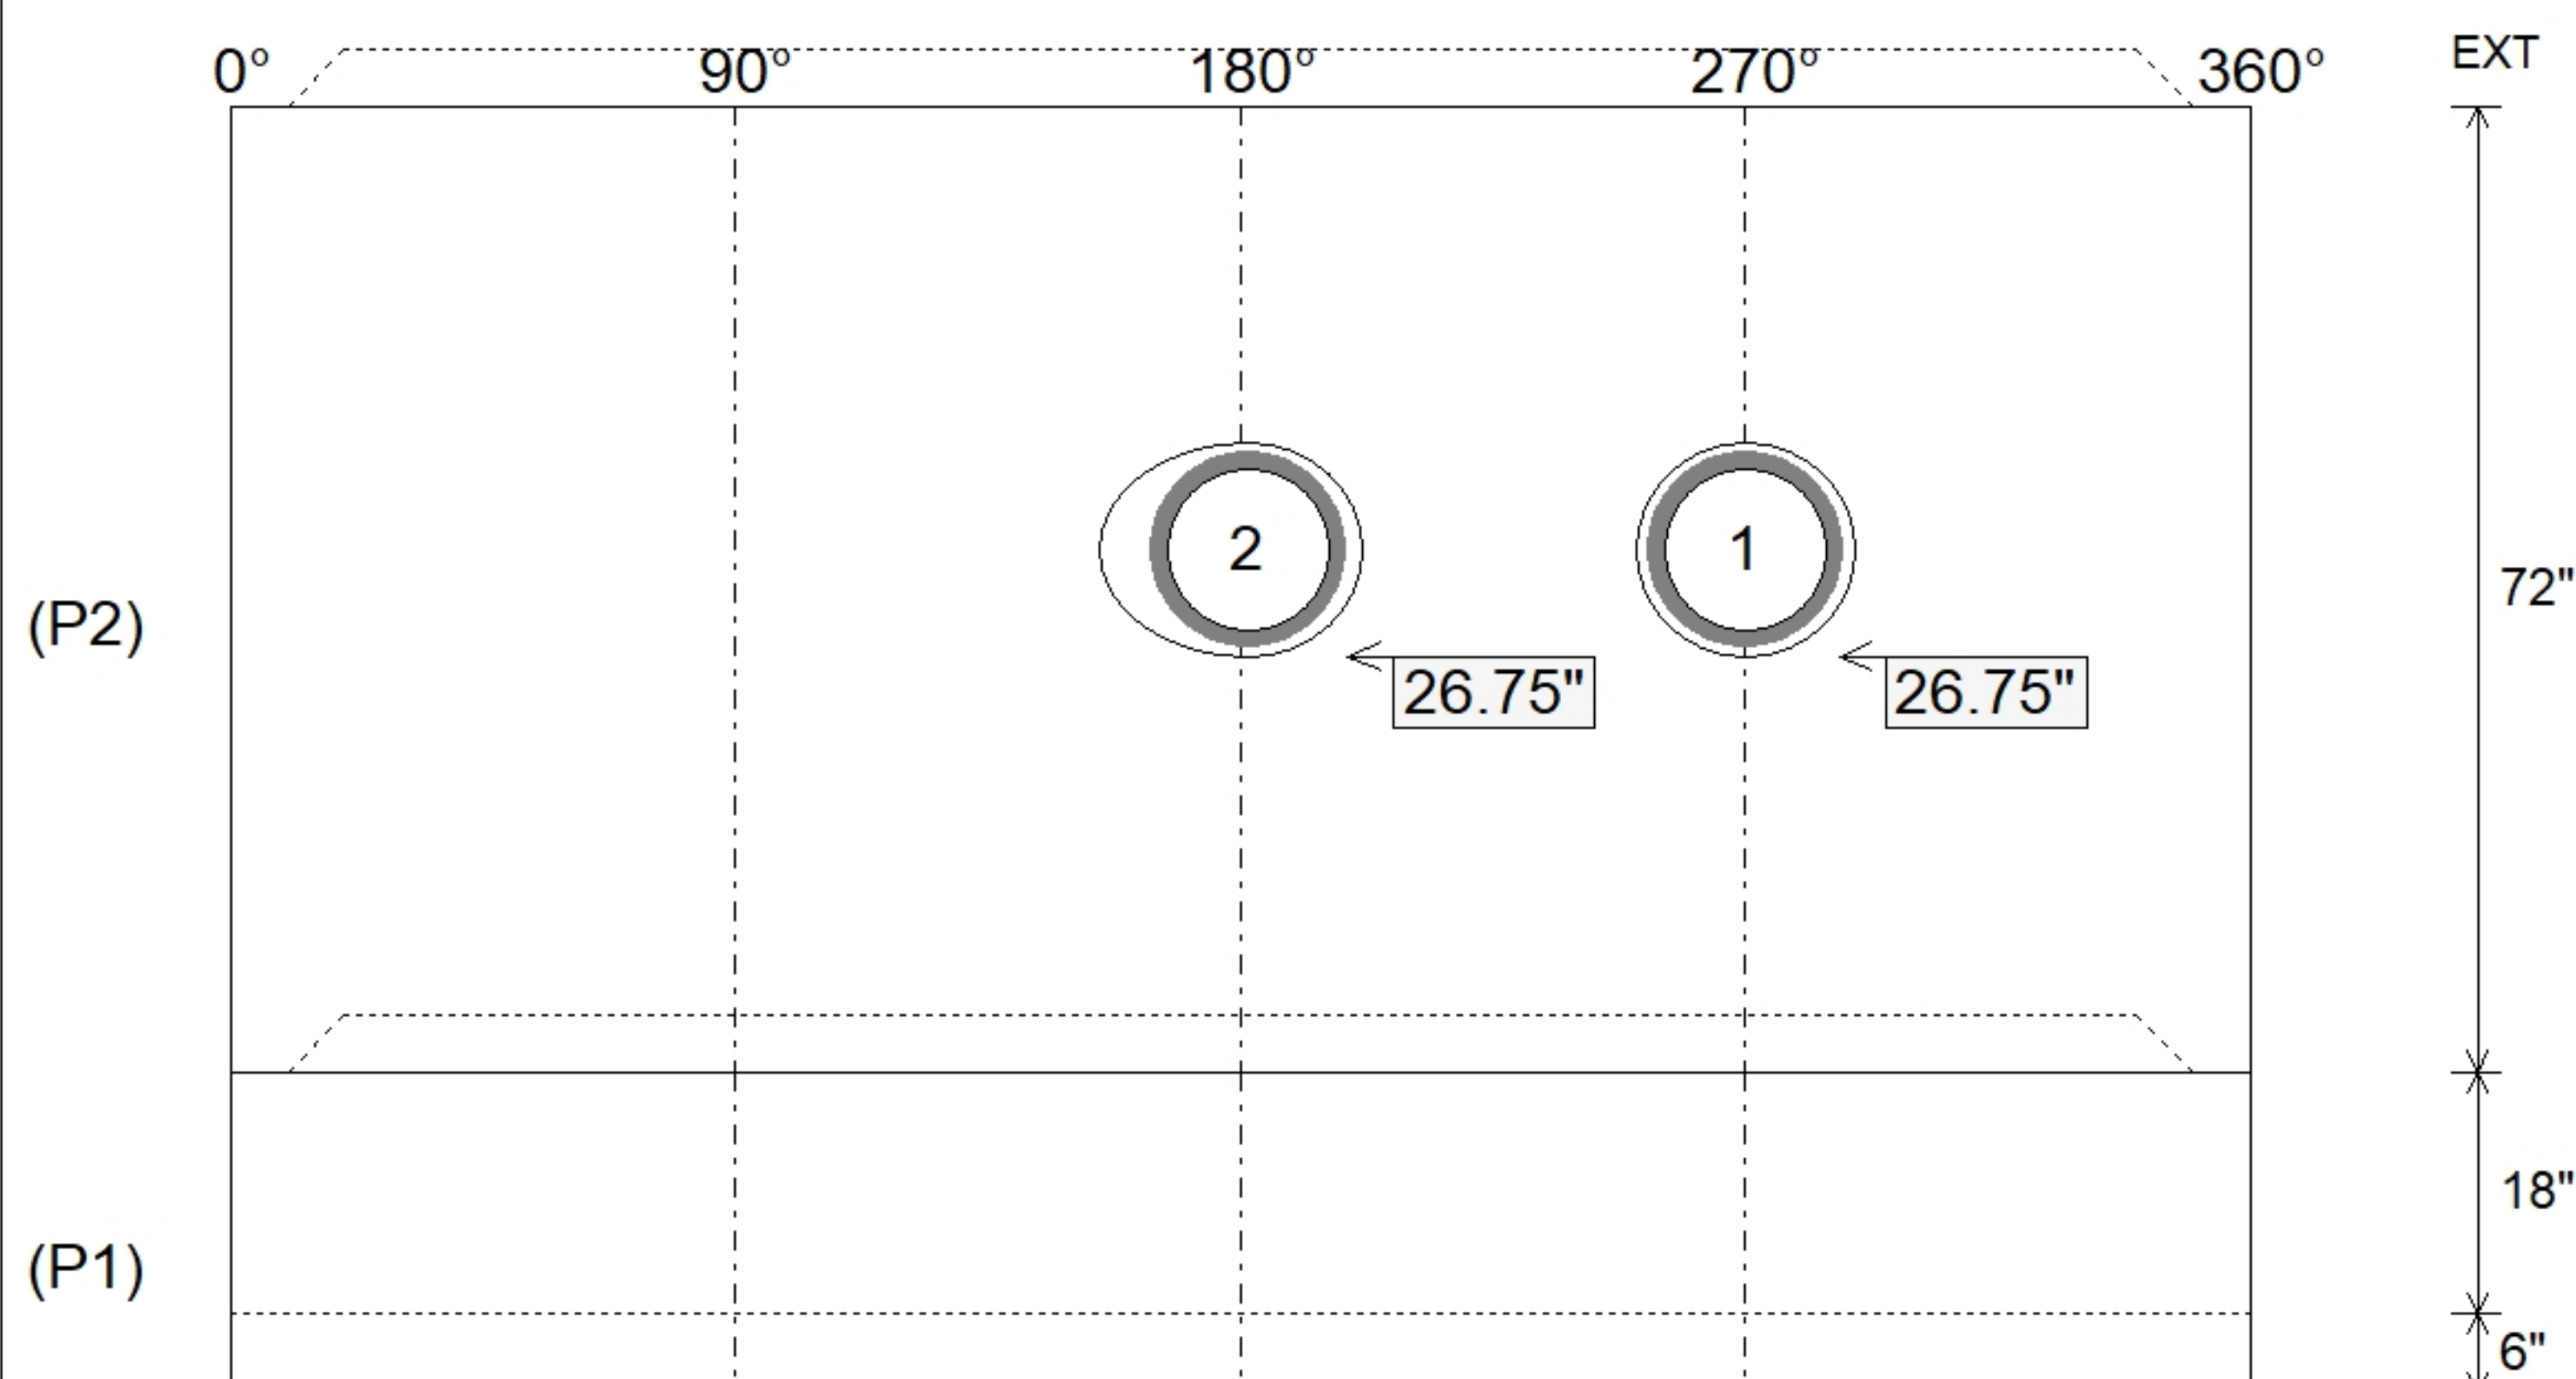

SUBMITTAL
APPROVED BY: