


P4) 36" x 54" - HATCH (CAST FLUSH) - 3"	100 lb	Structure Notes: 1. PER ASTM C478 SPECIFICATIONS. 2. CONCRETE = 5,000 PSI AT 28 DAYS. 3. REINFORCING PER ASTM A615 (GRADE 60).
P3) 96" - Combined Lift Station Top Slab Custom - 12"	11765 lb	
P2) 96" - Combined Lift Station Walls/Floor - 59"	31830 lb	
P1) 96" - MH BASE (12"F) Custom Ht - 64.8125"	26136 lb	
1) JOINT WRAP - 12" WD x 096" MAC WRAP	0 lb	
1) Cast-in Item - 2x Hatches	0 lb	
1) SECONDARY POUR - Walls For Vault Sect.	0 lb	
1) SECONDARY POUR - Vault Extension	0 lb	
1) HATCH (Alum.) - HALLIDAY S1R 36"x54"	91 lb	
1) HATCH (Alum.) - HALLIDAY S1R 42"x42"	93 lb	
1) SPECIAL Pre-Assembly of Internal Material Required	0 lb	
1) 96" - Conseal CS-231 1.00" (Double)	0 lb	
1) 36" x 54" - Conseal CS-231 1.00" (Double)	0 lb	
1) PSX - 8QRS-S NYLO	6 lb	
1) PSX - 12-08 NYLO	8 lb	
5) MH Step ML-10-TDS-NCR - 10"	0 lb	
Rim: 531.9' Rim to Invert: 8.85' Slack: 1.2" Sump: 30" Step Position: 0'-----		
Structure Total: 70029 lb		

Position	Elev	Angle	Ext. (cw)	Pipe	Pipe OD	Connector	Hole	Horz Size	Up ()	Offset
Invert 1										
Invert 2	523.05'	270°	268.606"	8" PVC SDR35	8.5"	PSX 12-08 NYLO	12"	12.031"	28"	0"
Invert 3										
Invert 4										
Invert 5										
Invert 6										
Invert 7										
Invert 8										

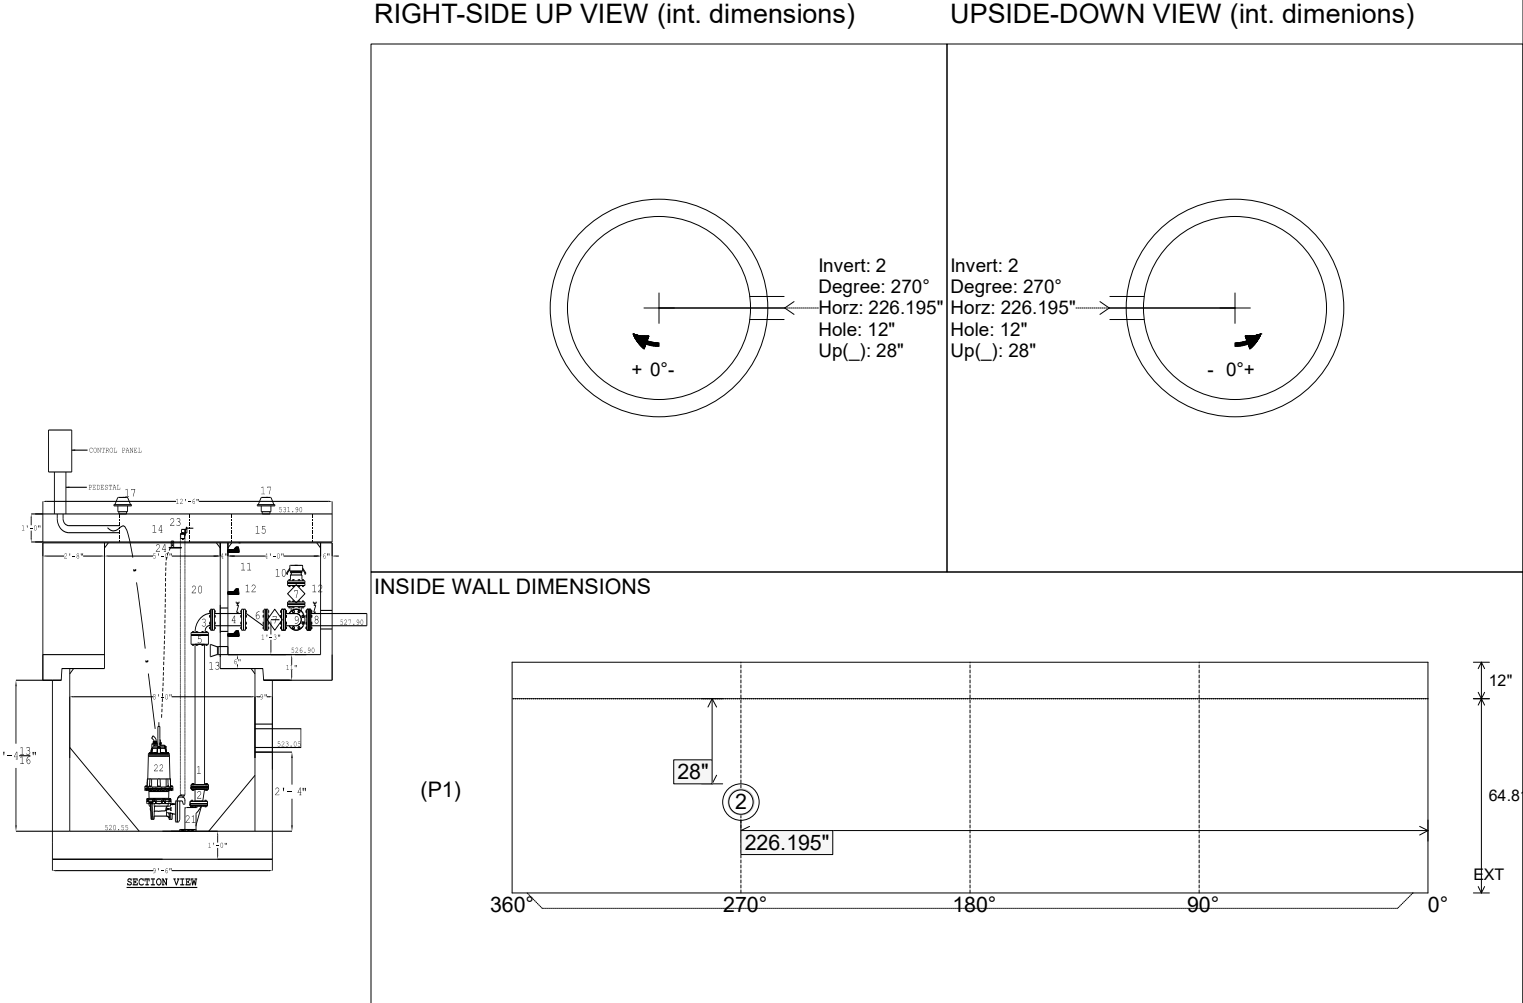

Coating (Int): Coating (Ext):	Seam Up: Tongue Seam Dn: n/a	Wall Thickness: 9" Floor Height: 12"	Height (Int): 64" Height (Ext): 76"	Weight (Net): 26136 lb Volume (Net): 6.68cu.yd
----------------------------------	---------------------------------	---	--	---