


Floor (Bot): 625.8'
Overall Height: 11.083'
Slack: -0.04"

0 lb
1580 lb
3593 lb
2515 lb
2588 lb
0 lb
271 lb
0 lb
0 lb
0 lb

Position	Elev	Angle	Pipe	Pipe OD	Hole	Connector	Up (↓)	Ref
Rim	636.88'							
Reducer								
Invert 1	633.05'	0°	10" HDPE	11.4"	14"	Hole 14	20.75"	P3
Invert 2	633.05'	0°	10" HDPE	11.4"	14"	Hole 14	20.75"	P3
Invert 3								
Invert 4								
Invert 5								
Invert 6								
Invert 7								
Invert 8								

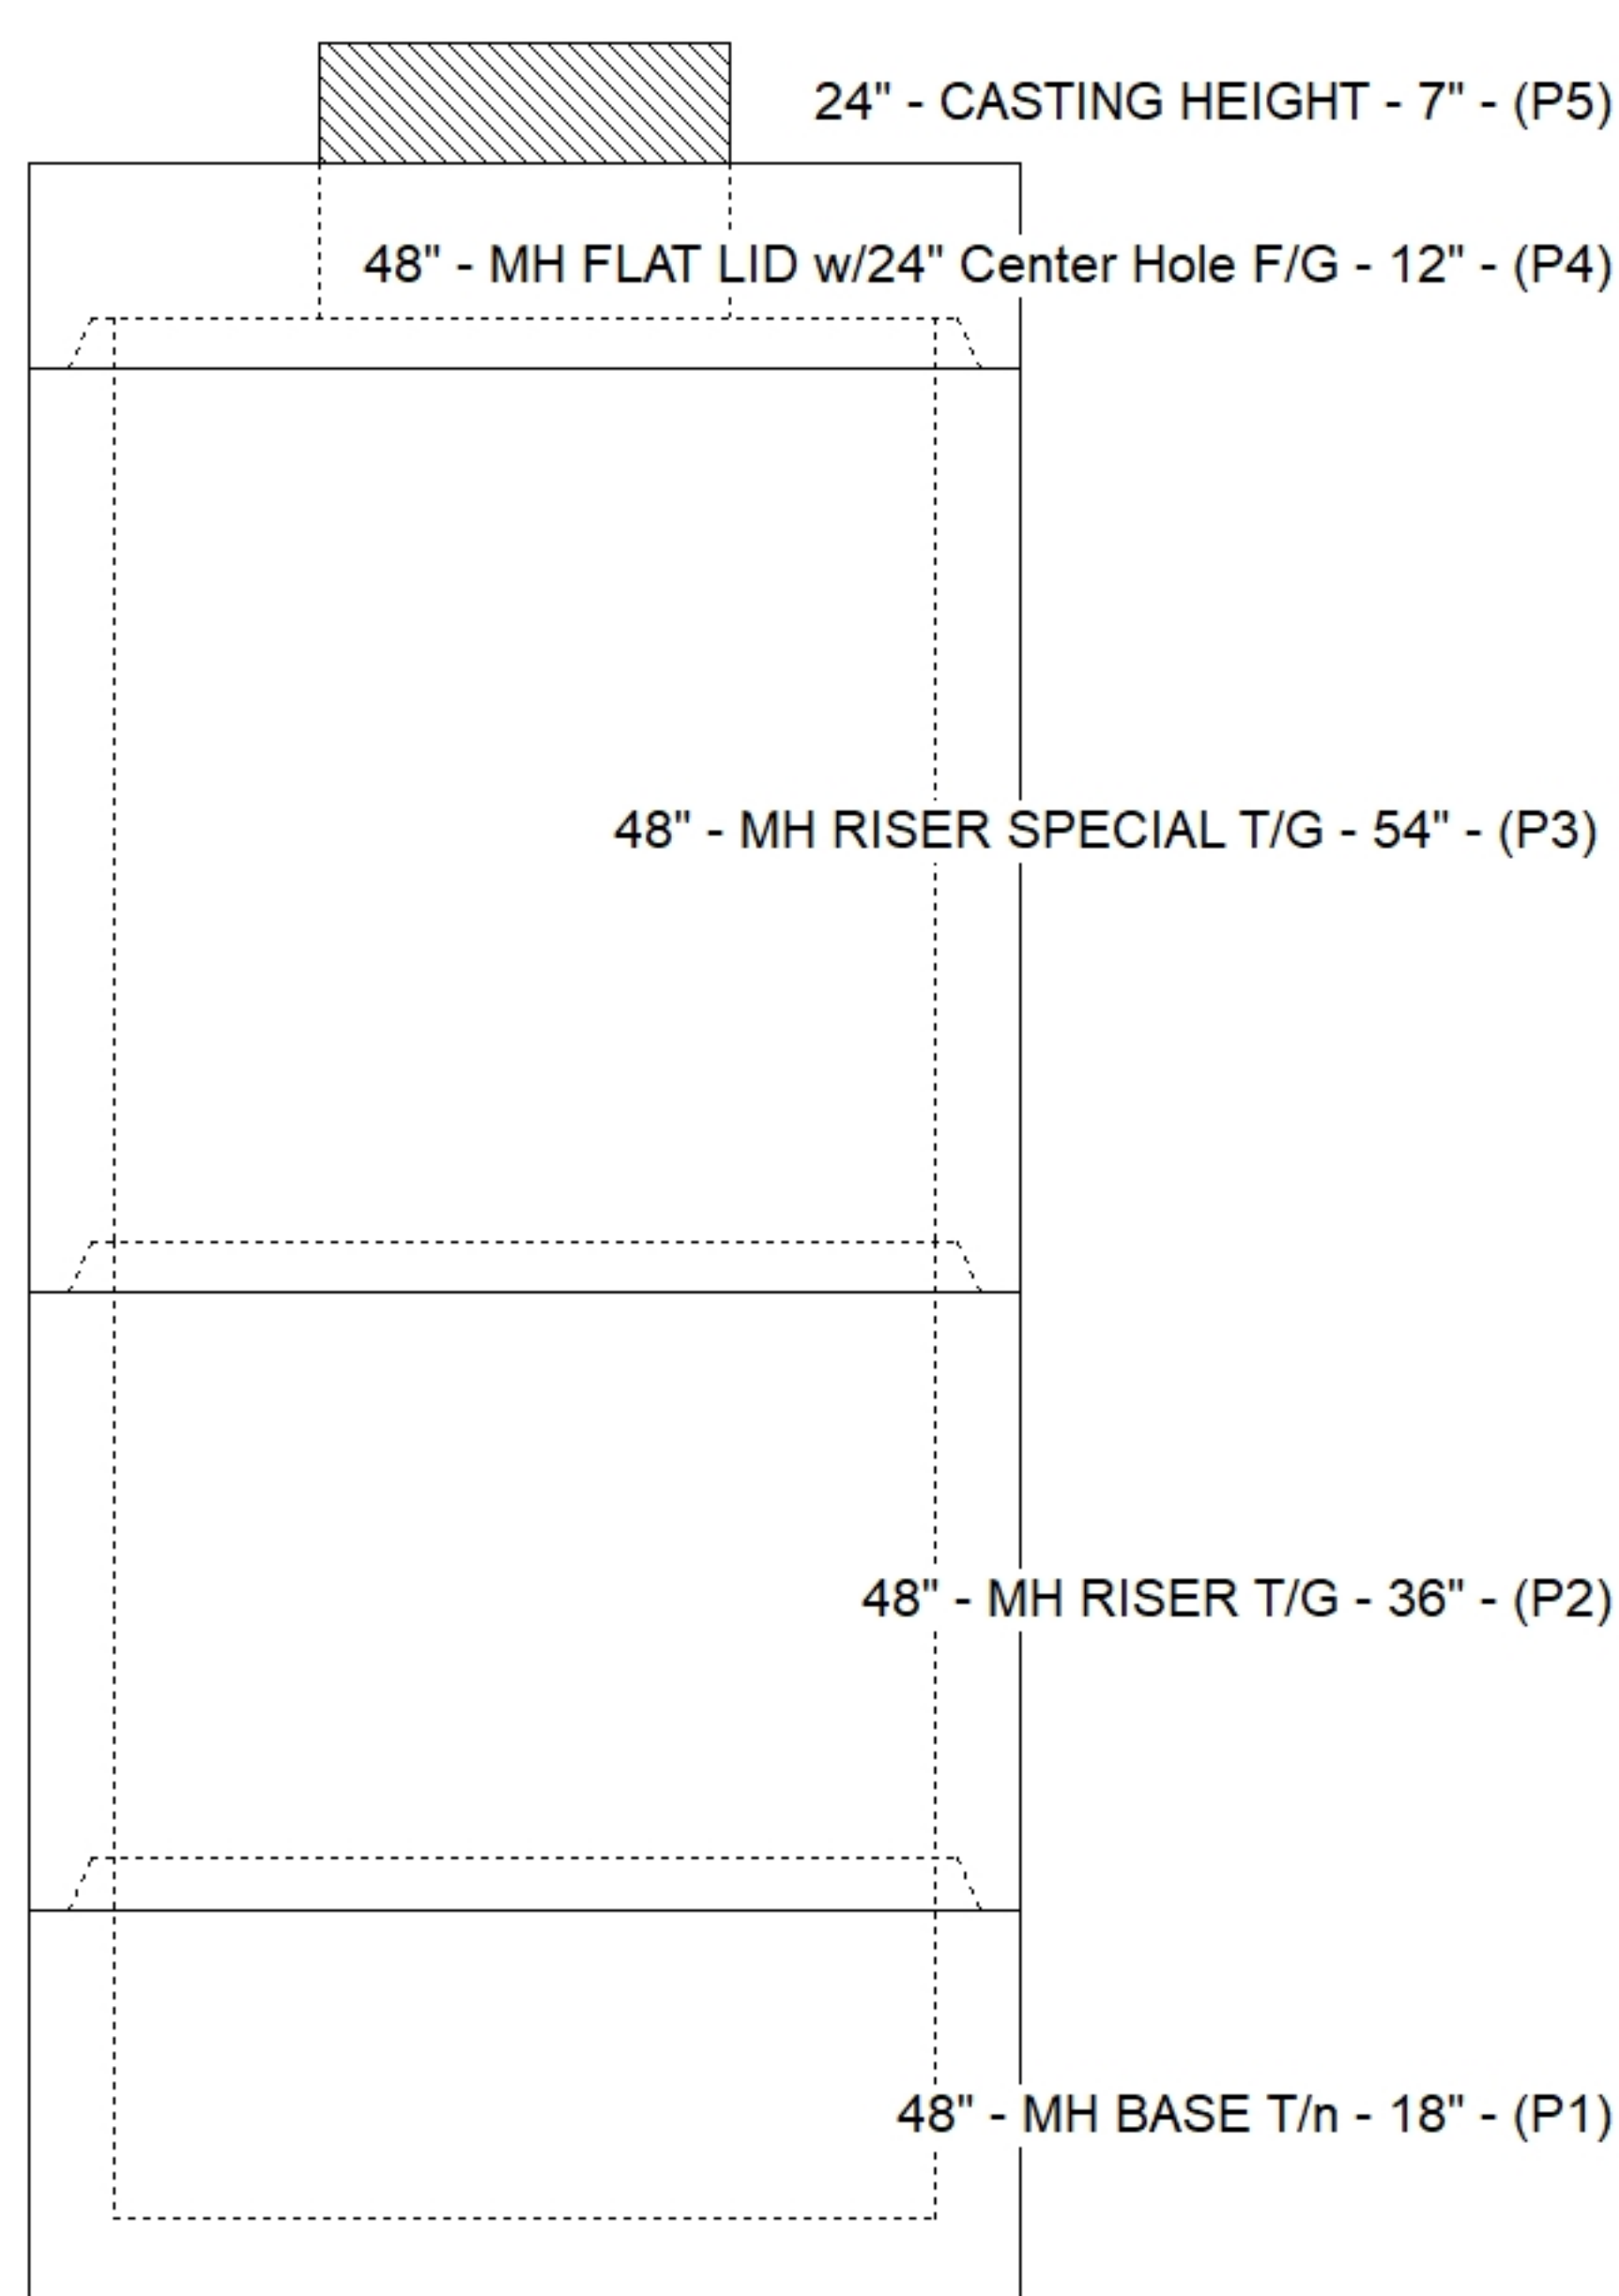

SUBMITTAL
APPROVED BY: