

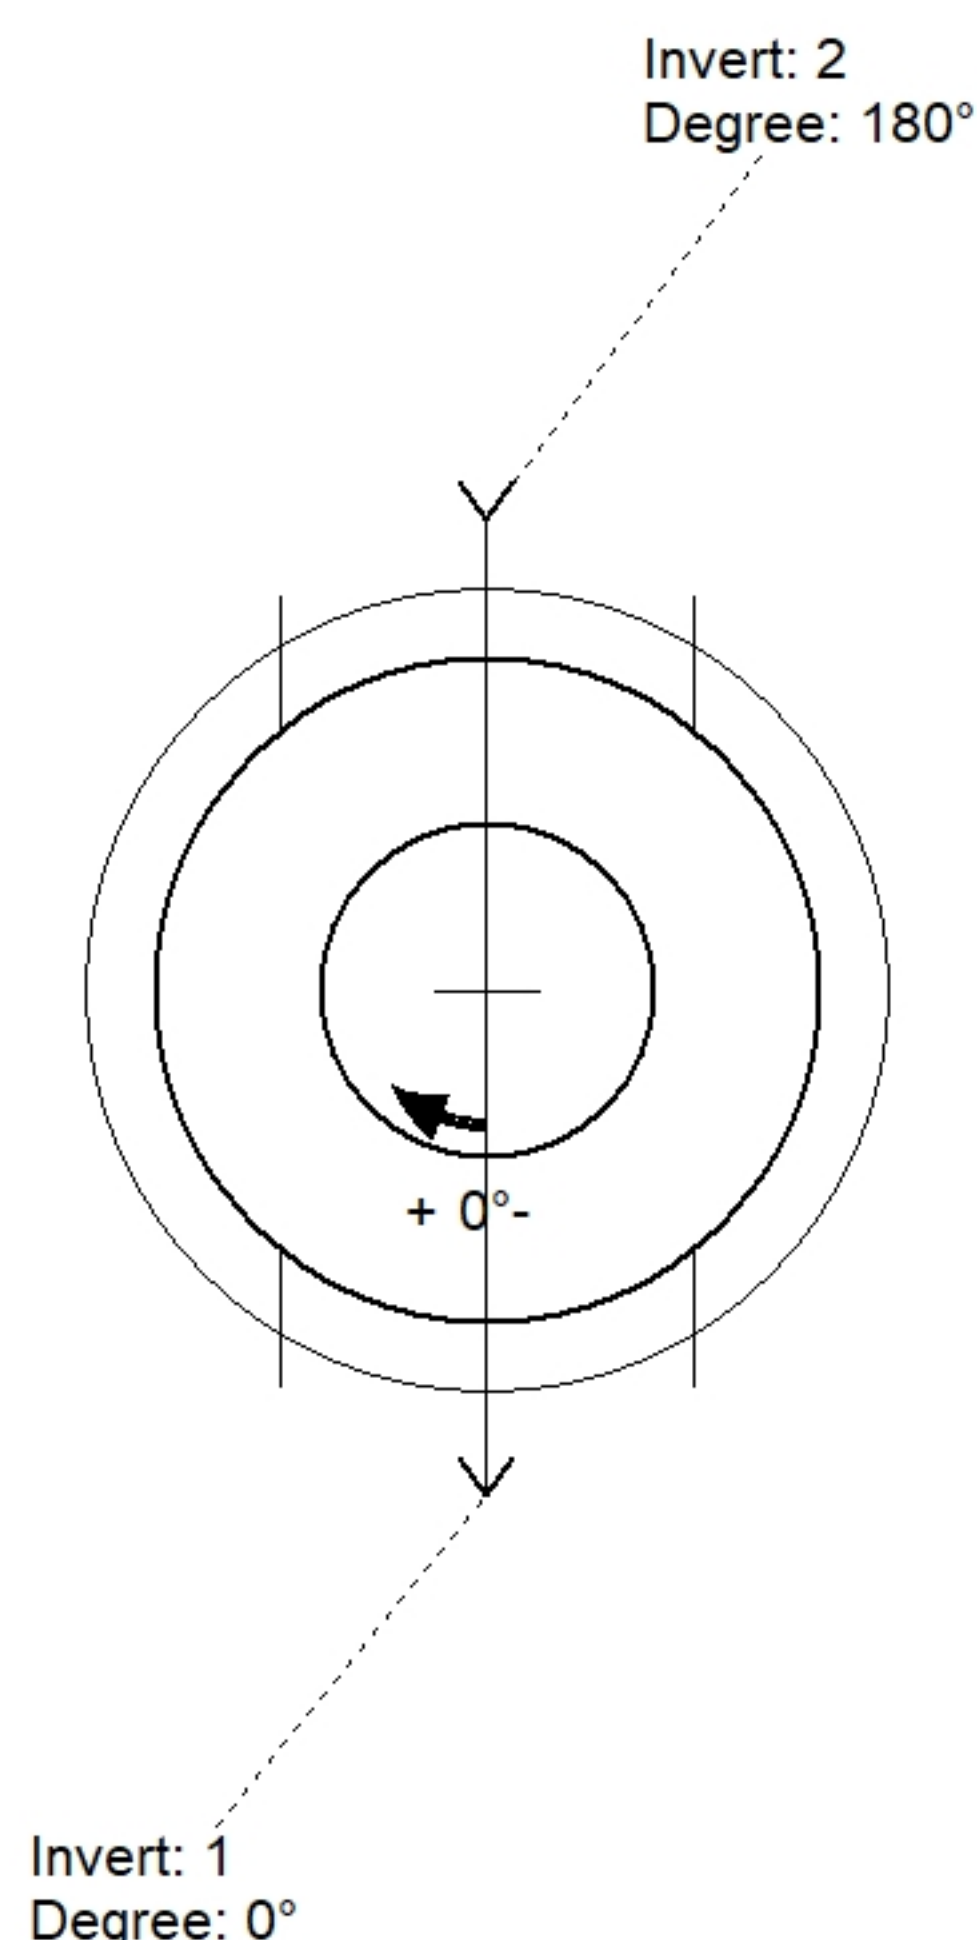


Floor (Bot): 817.29'
Overall Height: 18'
Slack: 1.08"

Structure Total: 15892 lb

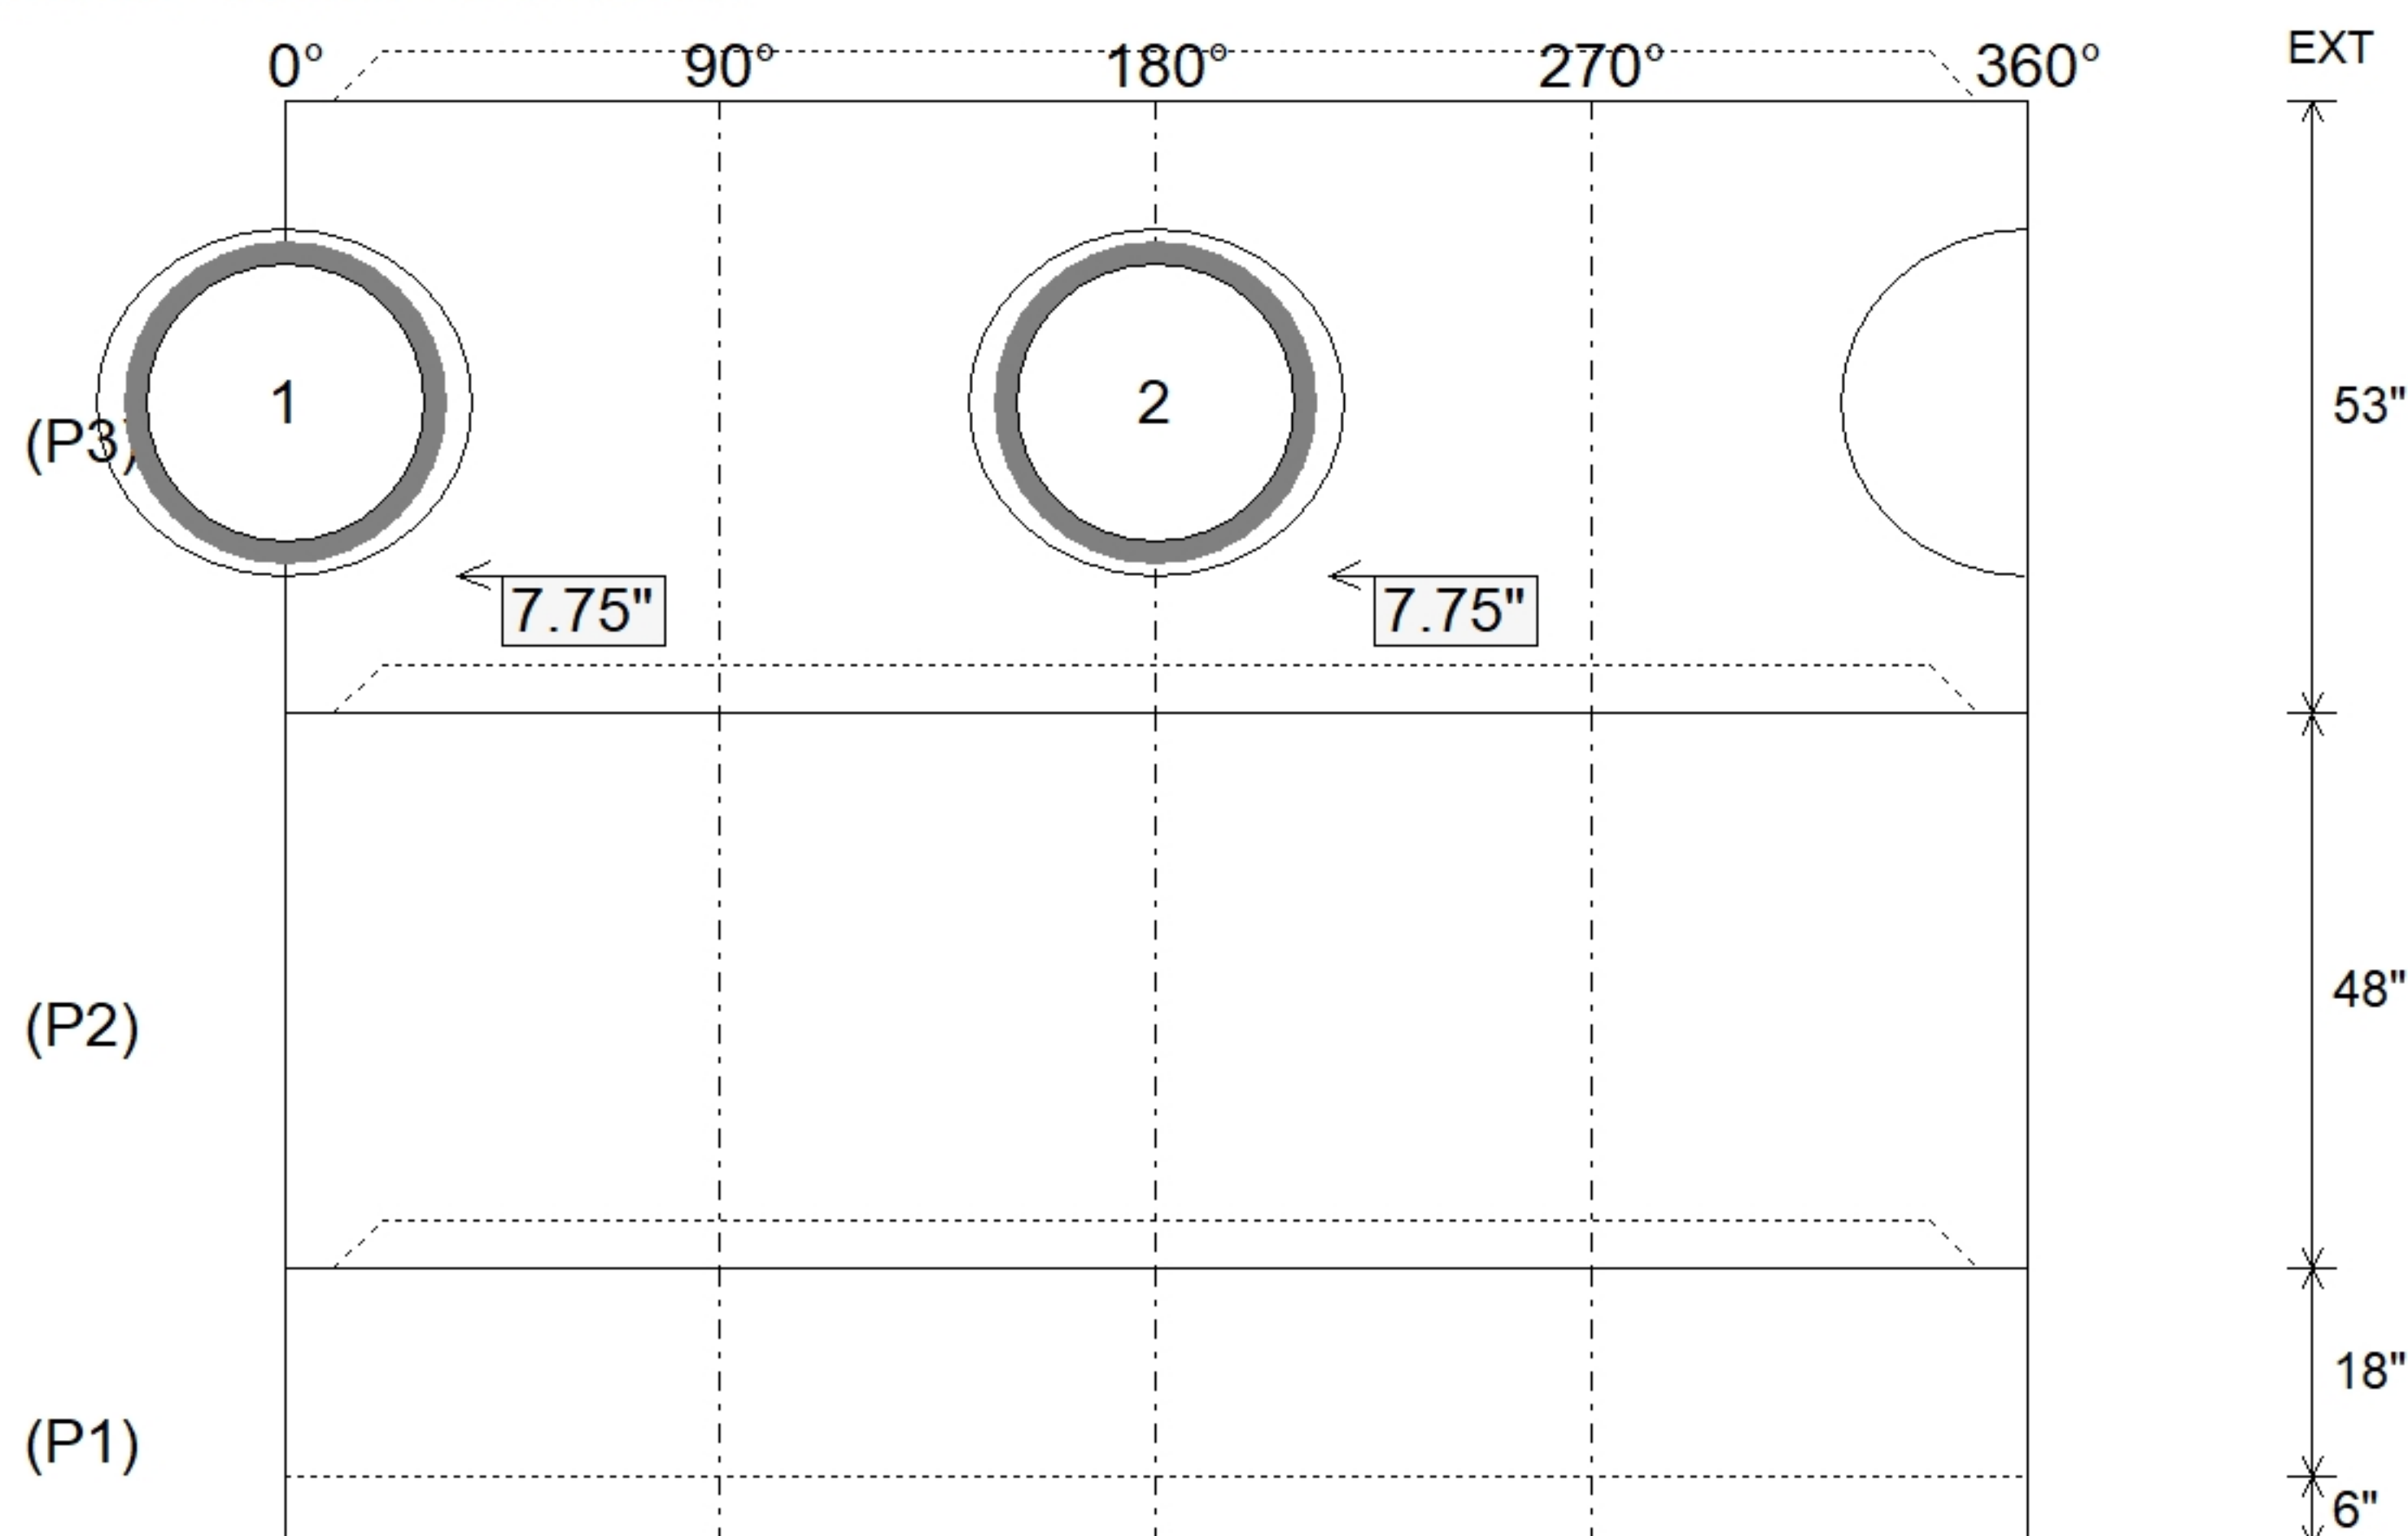

Position	Elev	Angle	Pipe	Pipe OD	Hole	Connector	Up ()	Ref
Rim	835.38'							
Reducer								
Invert 1	824.54'	0°	24" HDPE	27.8"	30"	Hole 30	7.75"	P3
Invert 2	824.54'	180°	24" HDPE	27.8"	30"	Hole 30	7.75"	P3
Invert 3								
Invert 4								
Invert 5								
Invert 6								
Invert 7								
Invert 8								

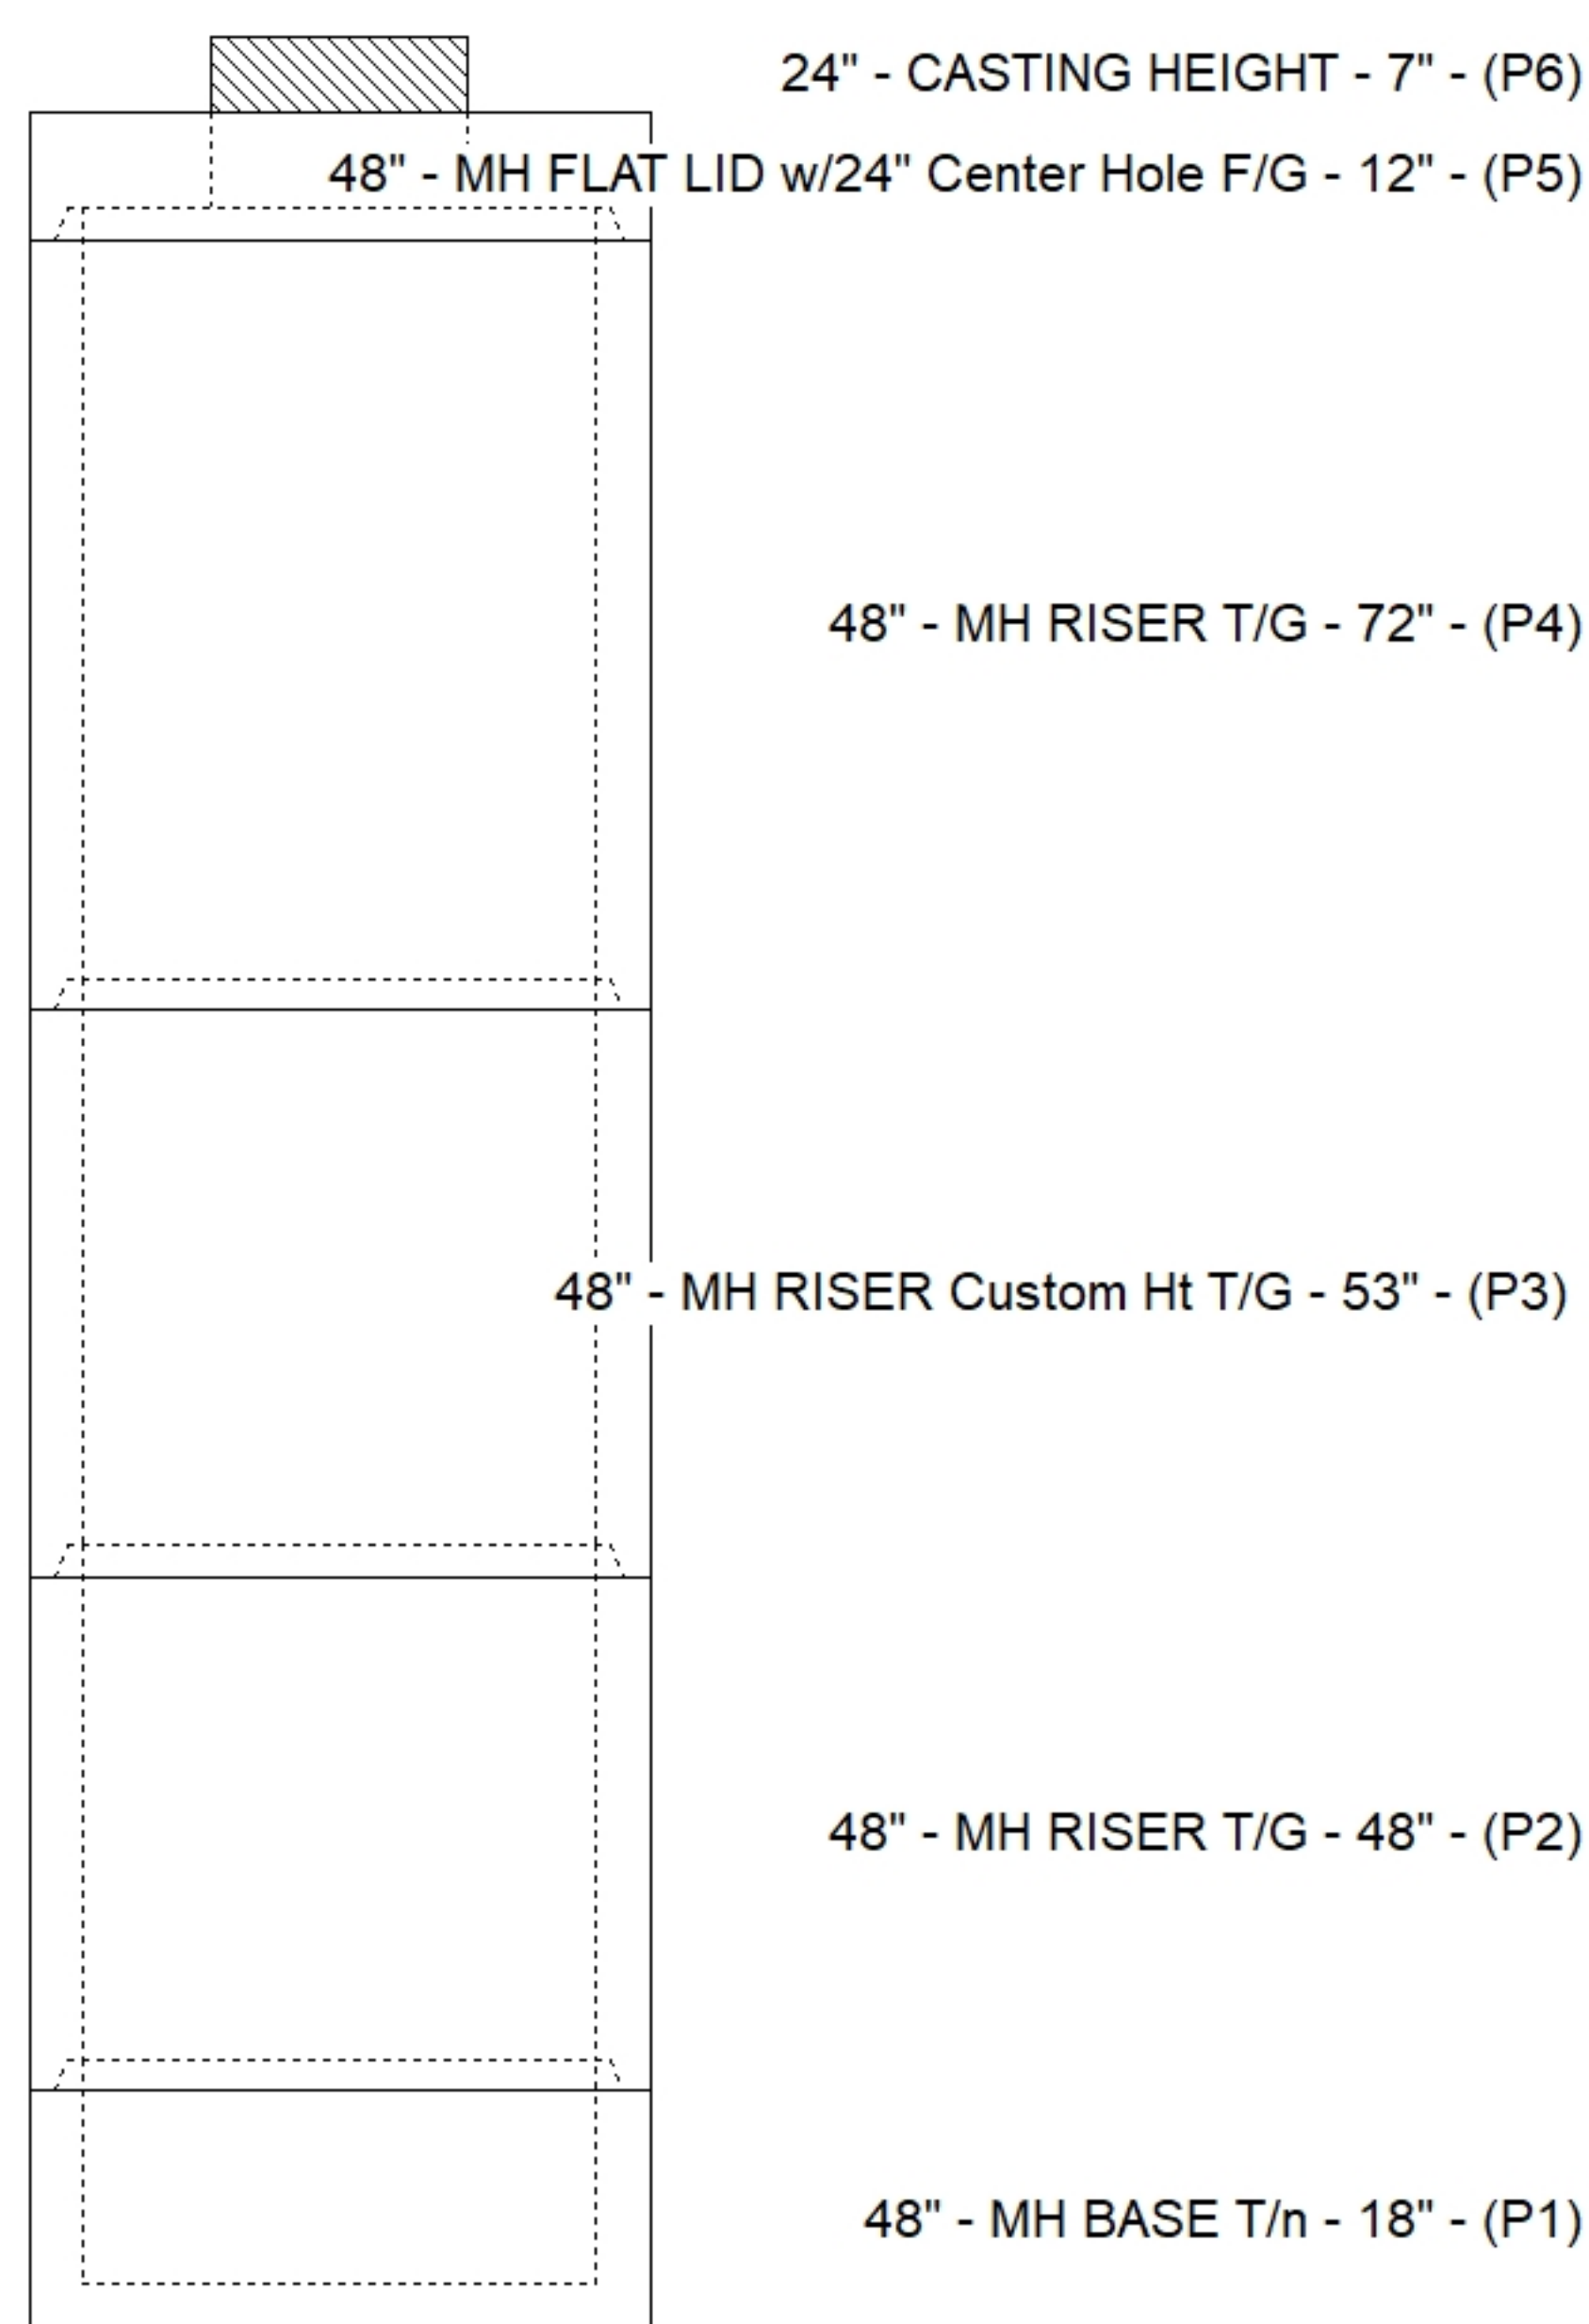

SUBMITTAL
APPROVED BY: