


Floor (Bot): 546.548'
Overall Height: 3.25'
Slack: 0.625"

Structure Total:	4811 lb
------------------	---------

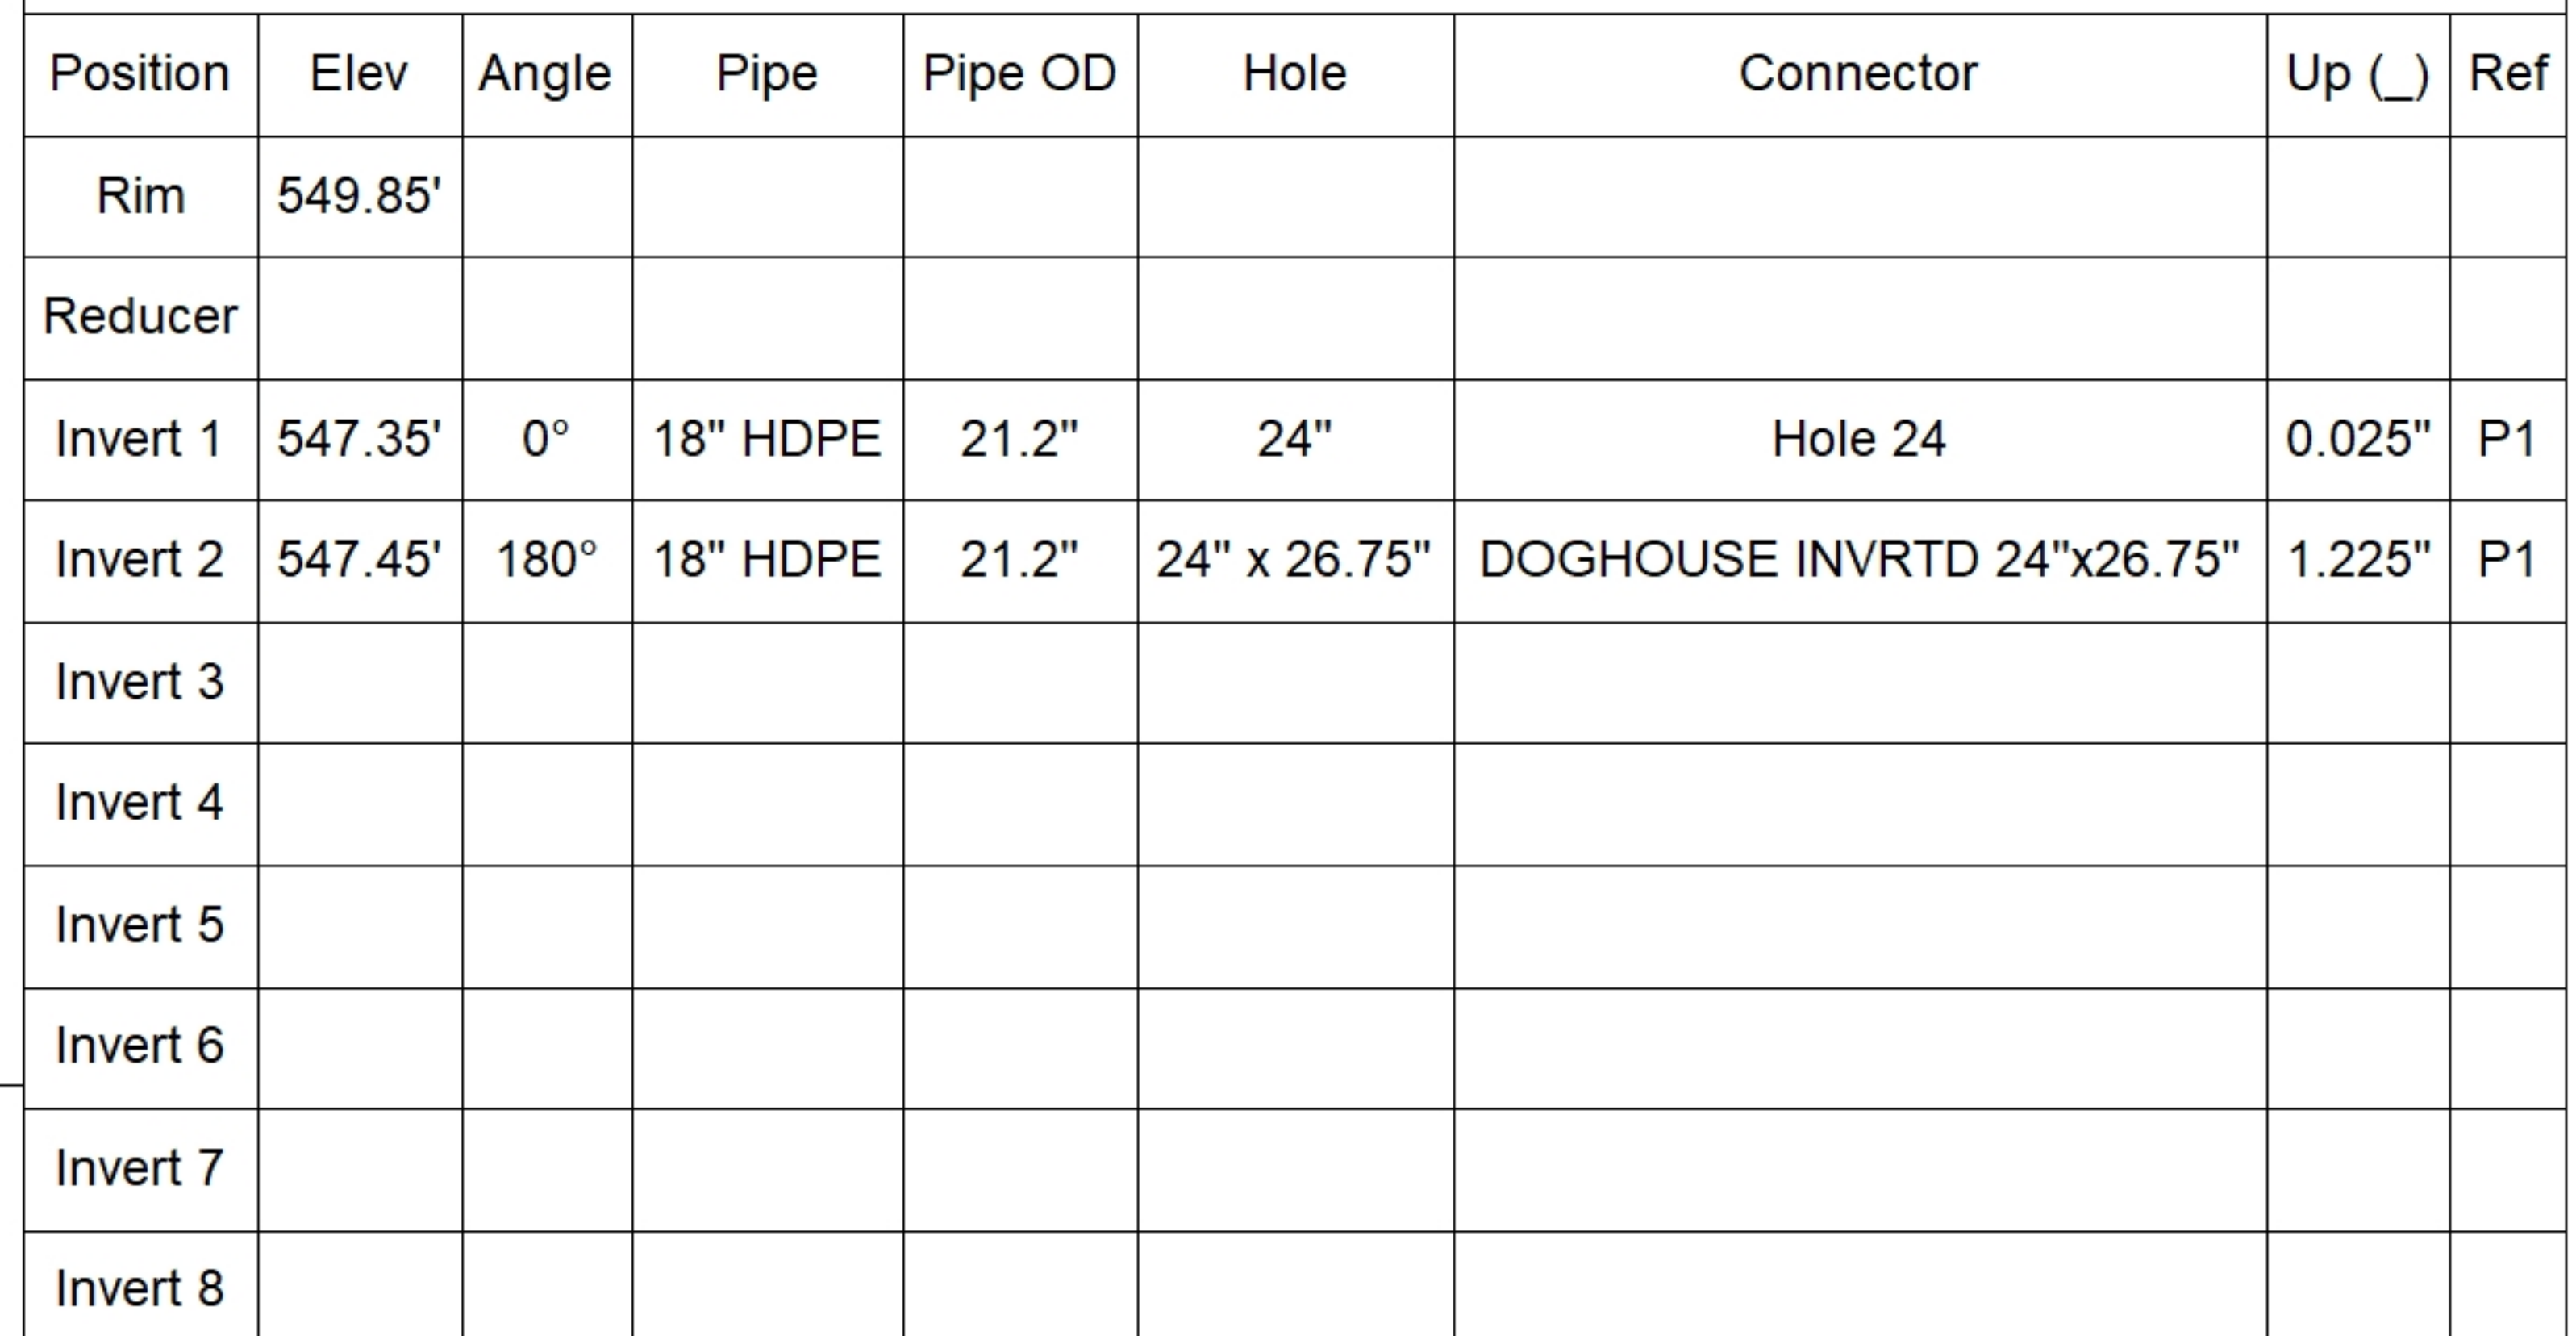

SUBMITTAL
APPROVED BY: