


Floor (Bot): 542.943'
Overall Height: 9.5'
Slack: 0.68"

	0 lb
	8339 lb
	8593 lb
	289 lb
	0 lb
	0 lb
	0 lb
	0 lb
Structure Total:	<u>17221 lb</u>

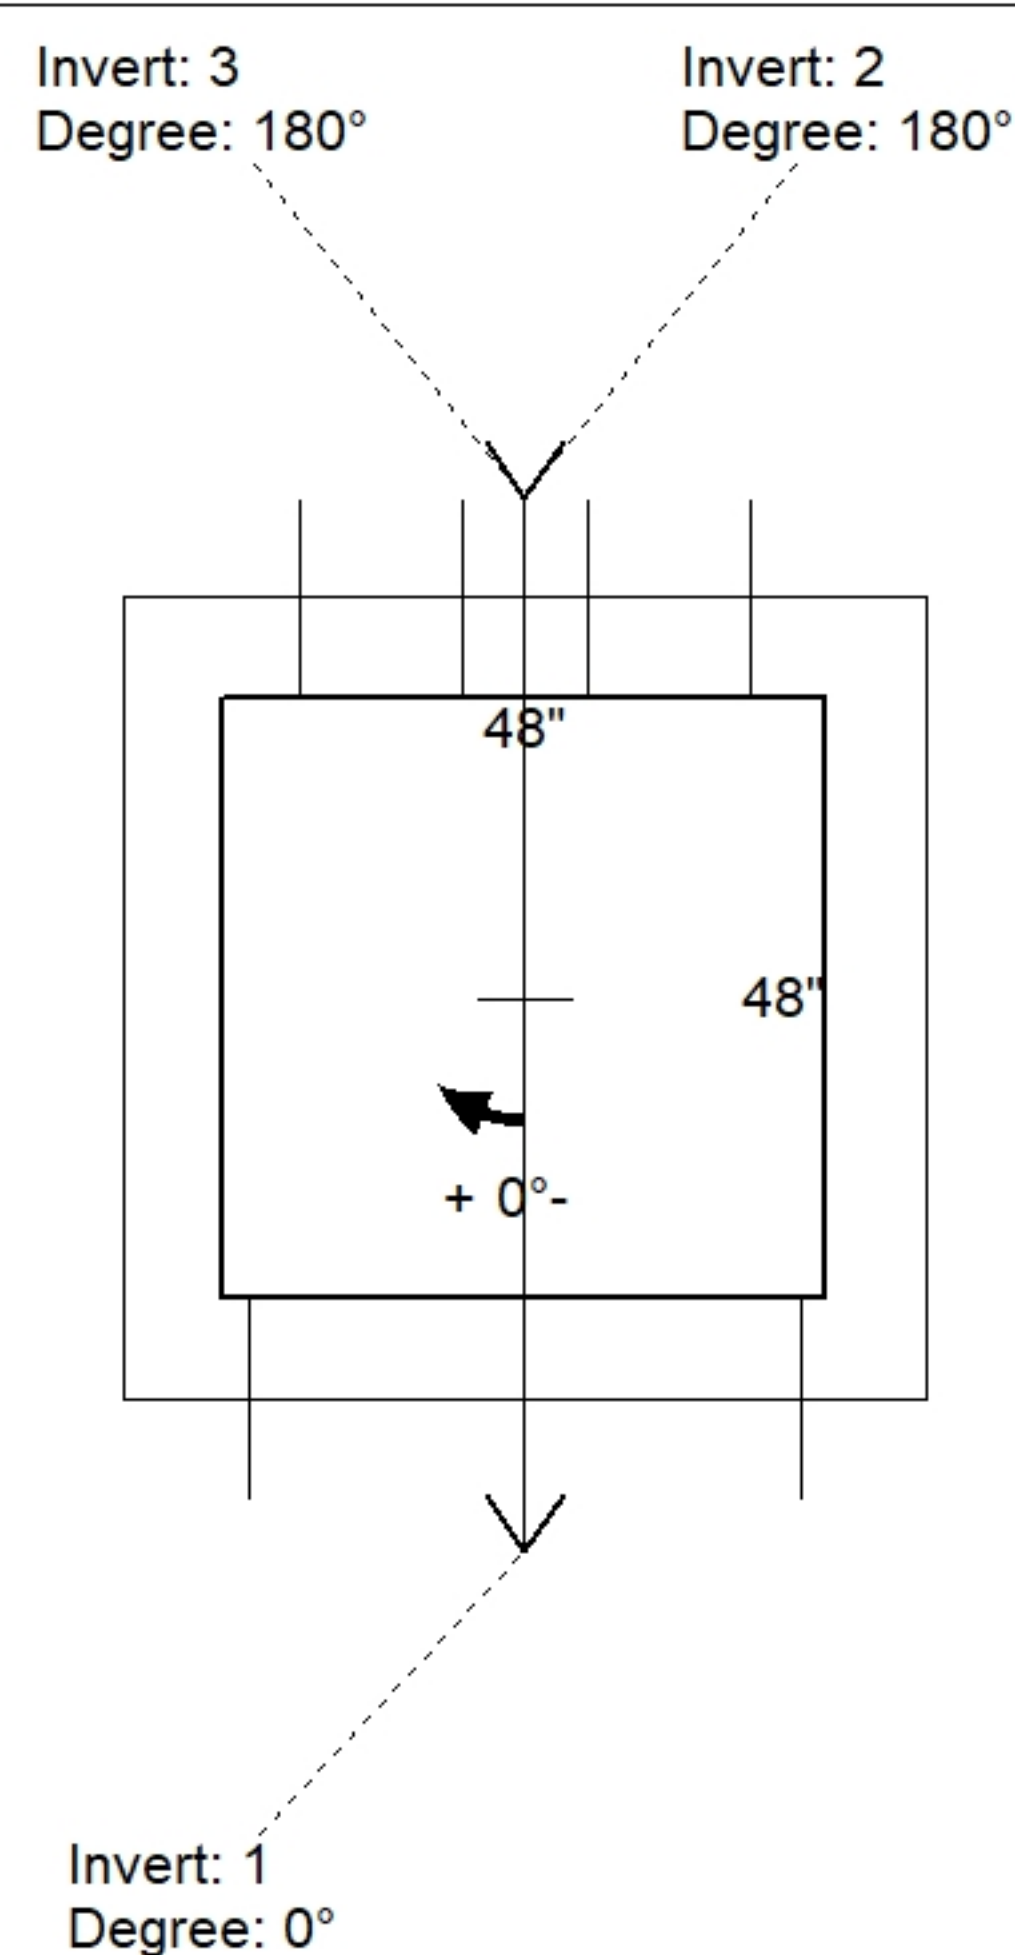

Position	Elev	Angle	Pipe	Pipe OD	Hole	Connector	Up ()	Ref
Rim	552.5'							
Reducer								
Invert 1	543.61'	0°	36" HDPE	41.7"	44"	Hole 44	-2.85"	P1
Invert 2	543.65'	180°	6" HDPE	6.9"	10"	Hole 10	0.03"	P1
Invert 3	548.6'	180°	36" Hole	36"	36"	Hole 36	11.88"	P2
Invert 4								
Invert 5								
Invert 6								
Invert 7								
Invert 8								

SUBMITTAL
APPROVED BY: