

Job Name: 26-2994 Morgan Co Pump Station
Job Location: Morgan County, KY
Contractor: Endesol, Inc.


Plant: Beaver Dam
8/11/2026 12:19:53 PM
Tech: J. Coppage
PC: E. Bradley



Structure ID: FP-01 - Floor Panel 01

P1 CVBS

FLOOR - EASI-SET BUILDING - FP-01 - 127" x 97"

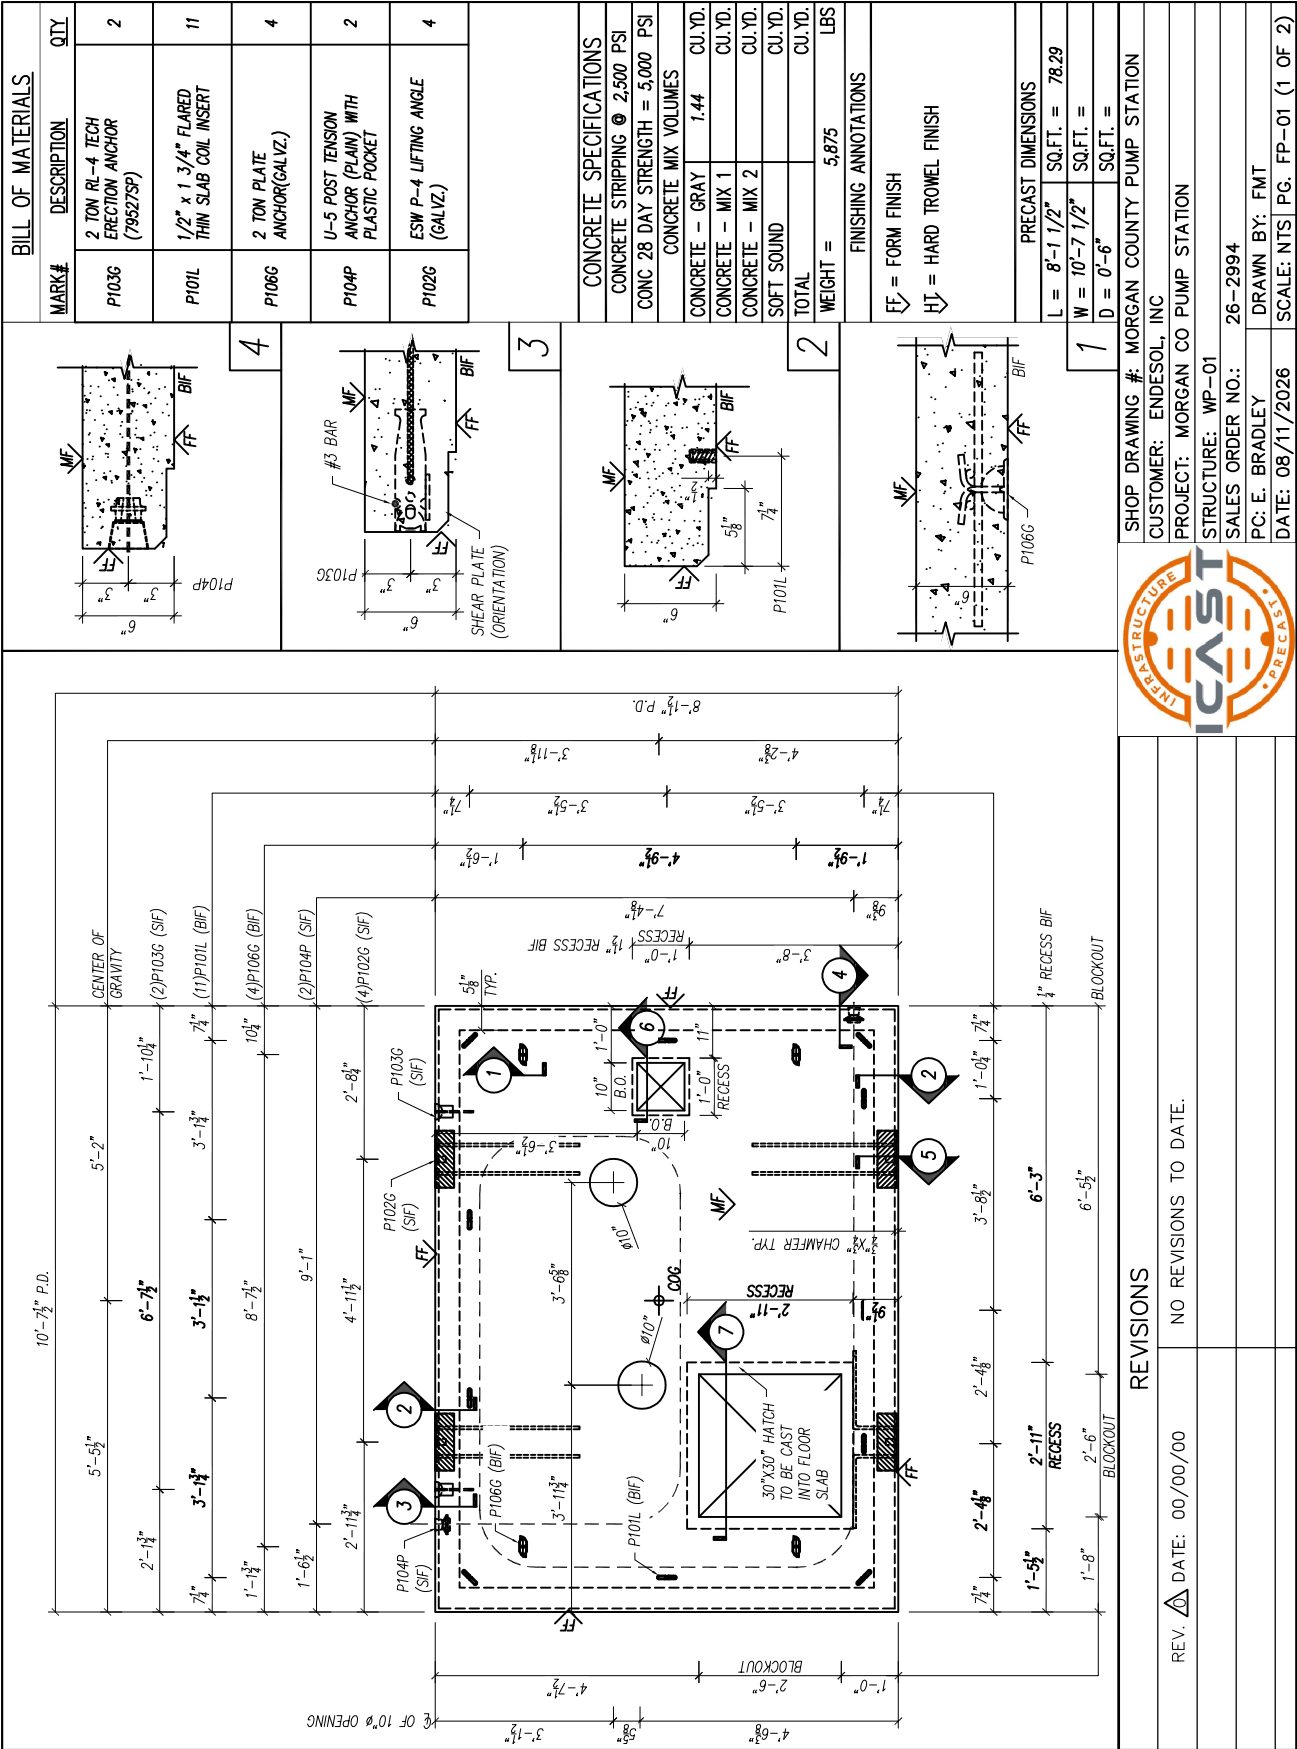

THIS DRAWING IS THE PROPERTY OF INFRASTRUCTURE PRECAST, INC. ANY USE OR DUPLICATION OF THIS DRAWING WITHOUT PRIOR AUTHORIZATION IS STRICTLY PROHIBITED.



Structure ID: FP-01 - Floor Panel 01

P1 CVBS

FLOOR - EASI-SET BUILDING - FP-01 - 127" x 97"

REV.	DATE:	00/00/00	NO REVISIONS TO DATE.

REVIEWS

REV.	DATE:	00/00/00	NO REVISIONS TO DATE.

REV.	DATE:	00/00/00	NO REVISIONS TO DATE.

THIS DRAWING IS THE PROPERTY OF INFRASTRUCTURE PRECAST, INC. ANY USE OR DUPLICATION OF THIS DRAWING WITHOUT PRIOR AUTHORIZATION IS STRICTLY PROHIBITED.