


GENERAL NOTES:


1. MANUFACTURED PER ASTM C-890-13 & ASTM C-913 SPECIFICATIONS
2. CONCRETE: 4,500 PSI AT 28 DAYS
3. REINFORCEMENT:
 - FLAT LID: #5 BAR @ 8" C.C. E.W. (GRADE 60)
 - BASE: #5 BAR @ 8" C.C. E.W. (GRADE 60)

4. WEIGHTS	
8" FLAT LID:	5,775 LBS
4'-6" BASE:	16,155 LBS
4" BAFFLE WALL:	975 LBS
TOTAL WEIGHT:	22,905 LBS

5. SEALED PER ASTM C-990-09
6. GRADE RINGS AVAILABLE UPON REQUEST

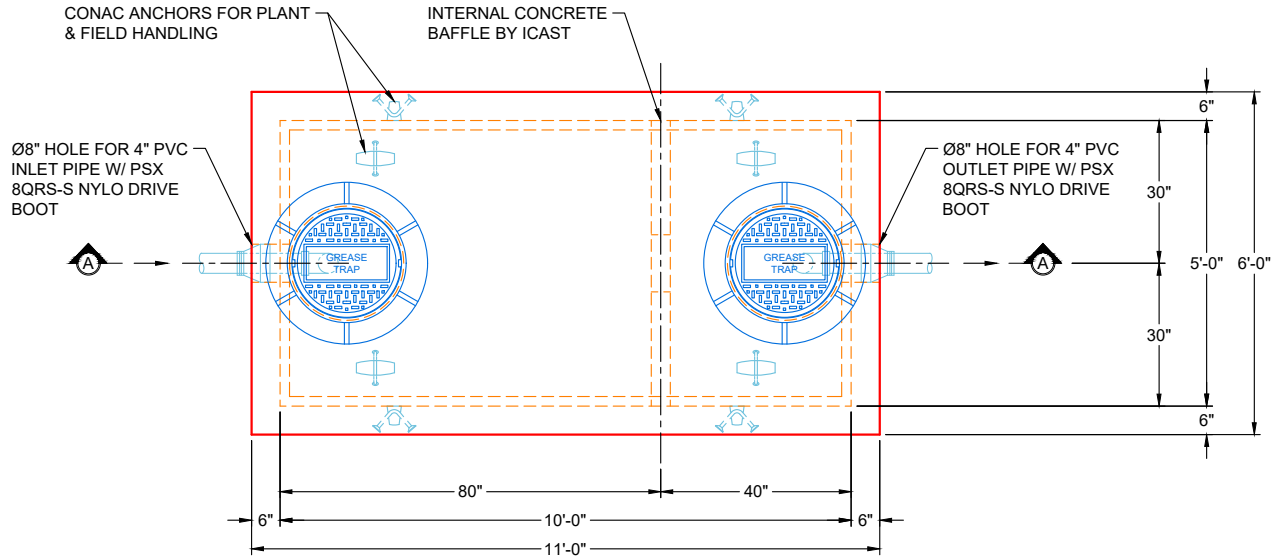

PLAN VIEW

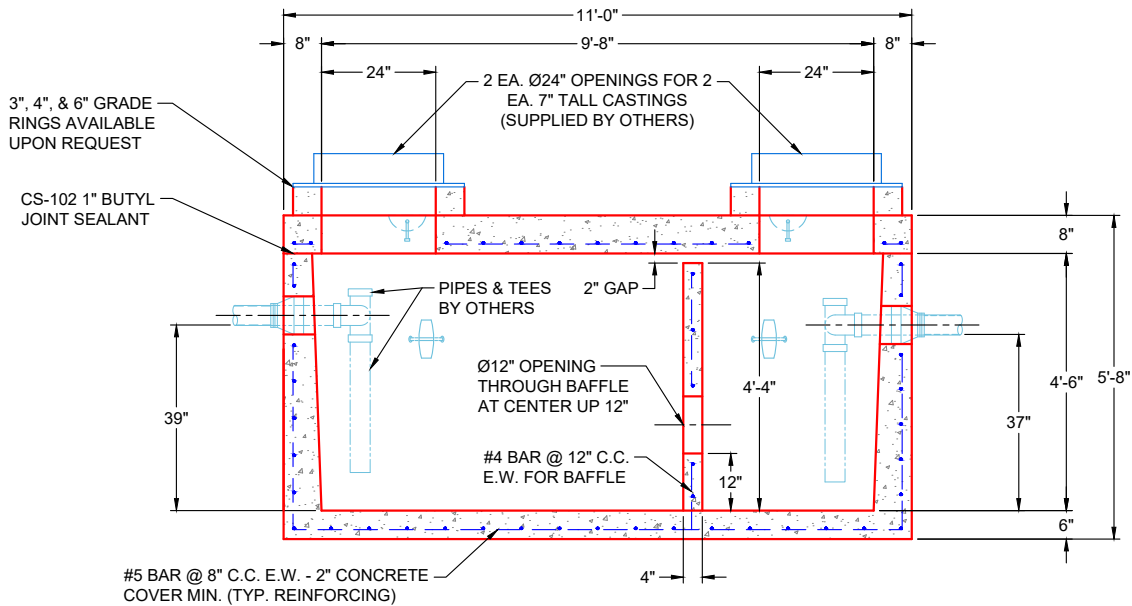

SECTION A-A

REVISIONS

REV.	DATE	NO REVISIONS TO DATE
0		



SUBMITTAL DRAWING: 10' X 5' GREASE TRAP (1,000 GAL)

CUSTOMER: BOWLING GREEN WINSUPPLY

PROJECT: GUNNISON WAY GREASE TRAPS

STRUCTURE: GT 2

SALES ORDER NO: 26-3001

CHECKED BY: B. SMITH

DRAWN BY: K. CARDWELL

DATE: 07/09/26

SCALE: NTS

PG. 1 OF 1